


PROPOSED WAREHOUSE ADDITION

FOR

KENNEY MANUFACTURING COMPANY

JONESBORO, ARKANSAS

[MAPC SITE PLAN SUBMITTAL]

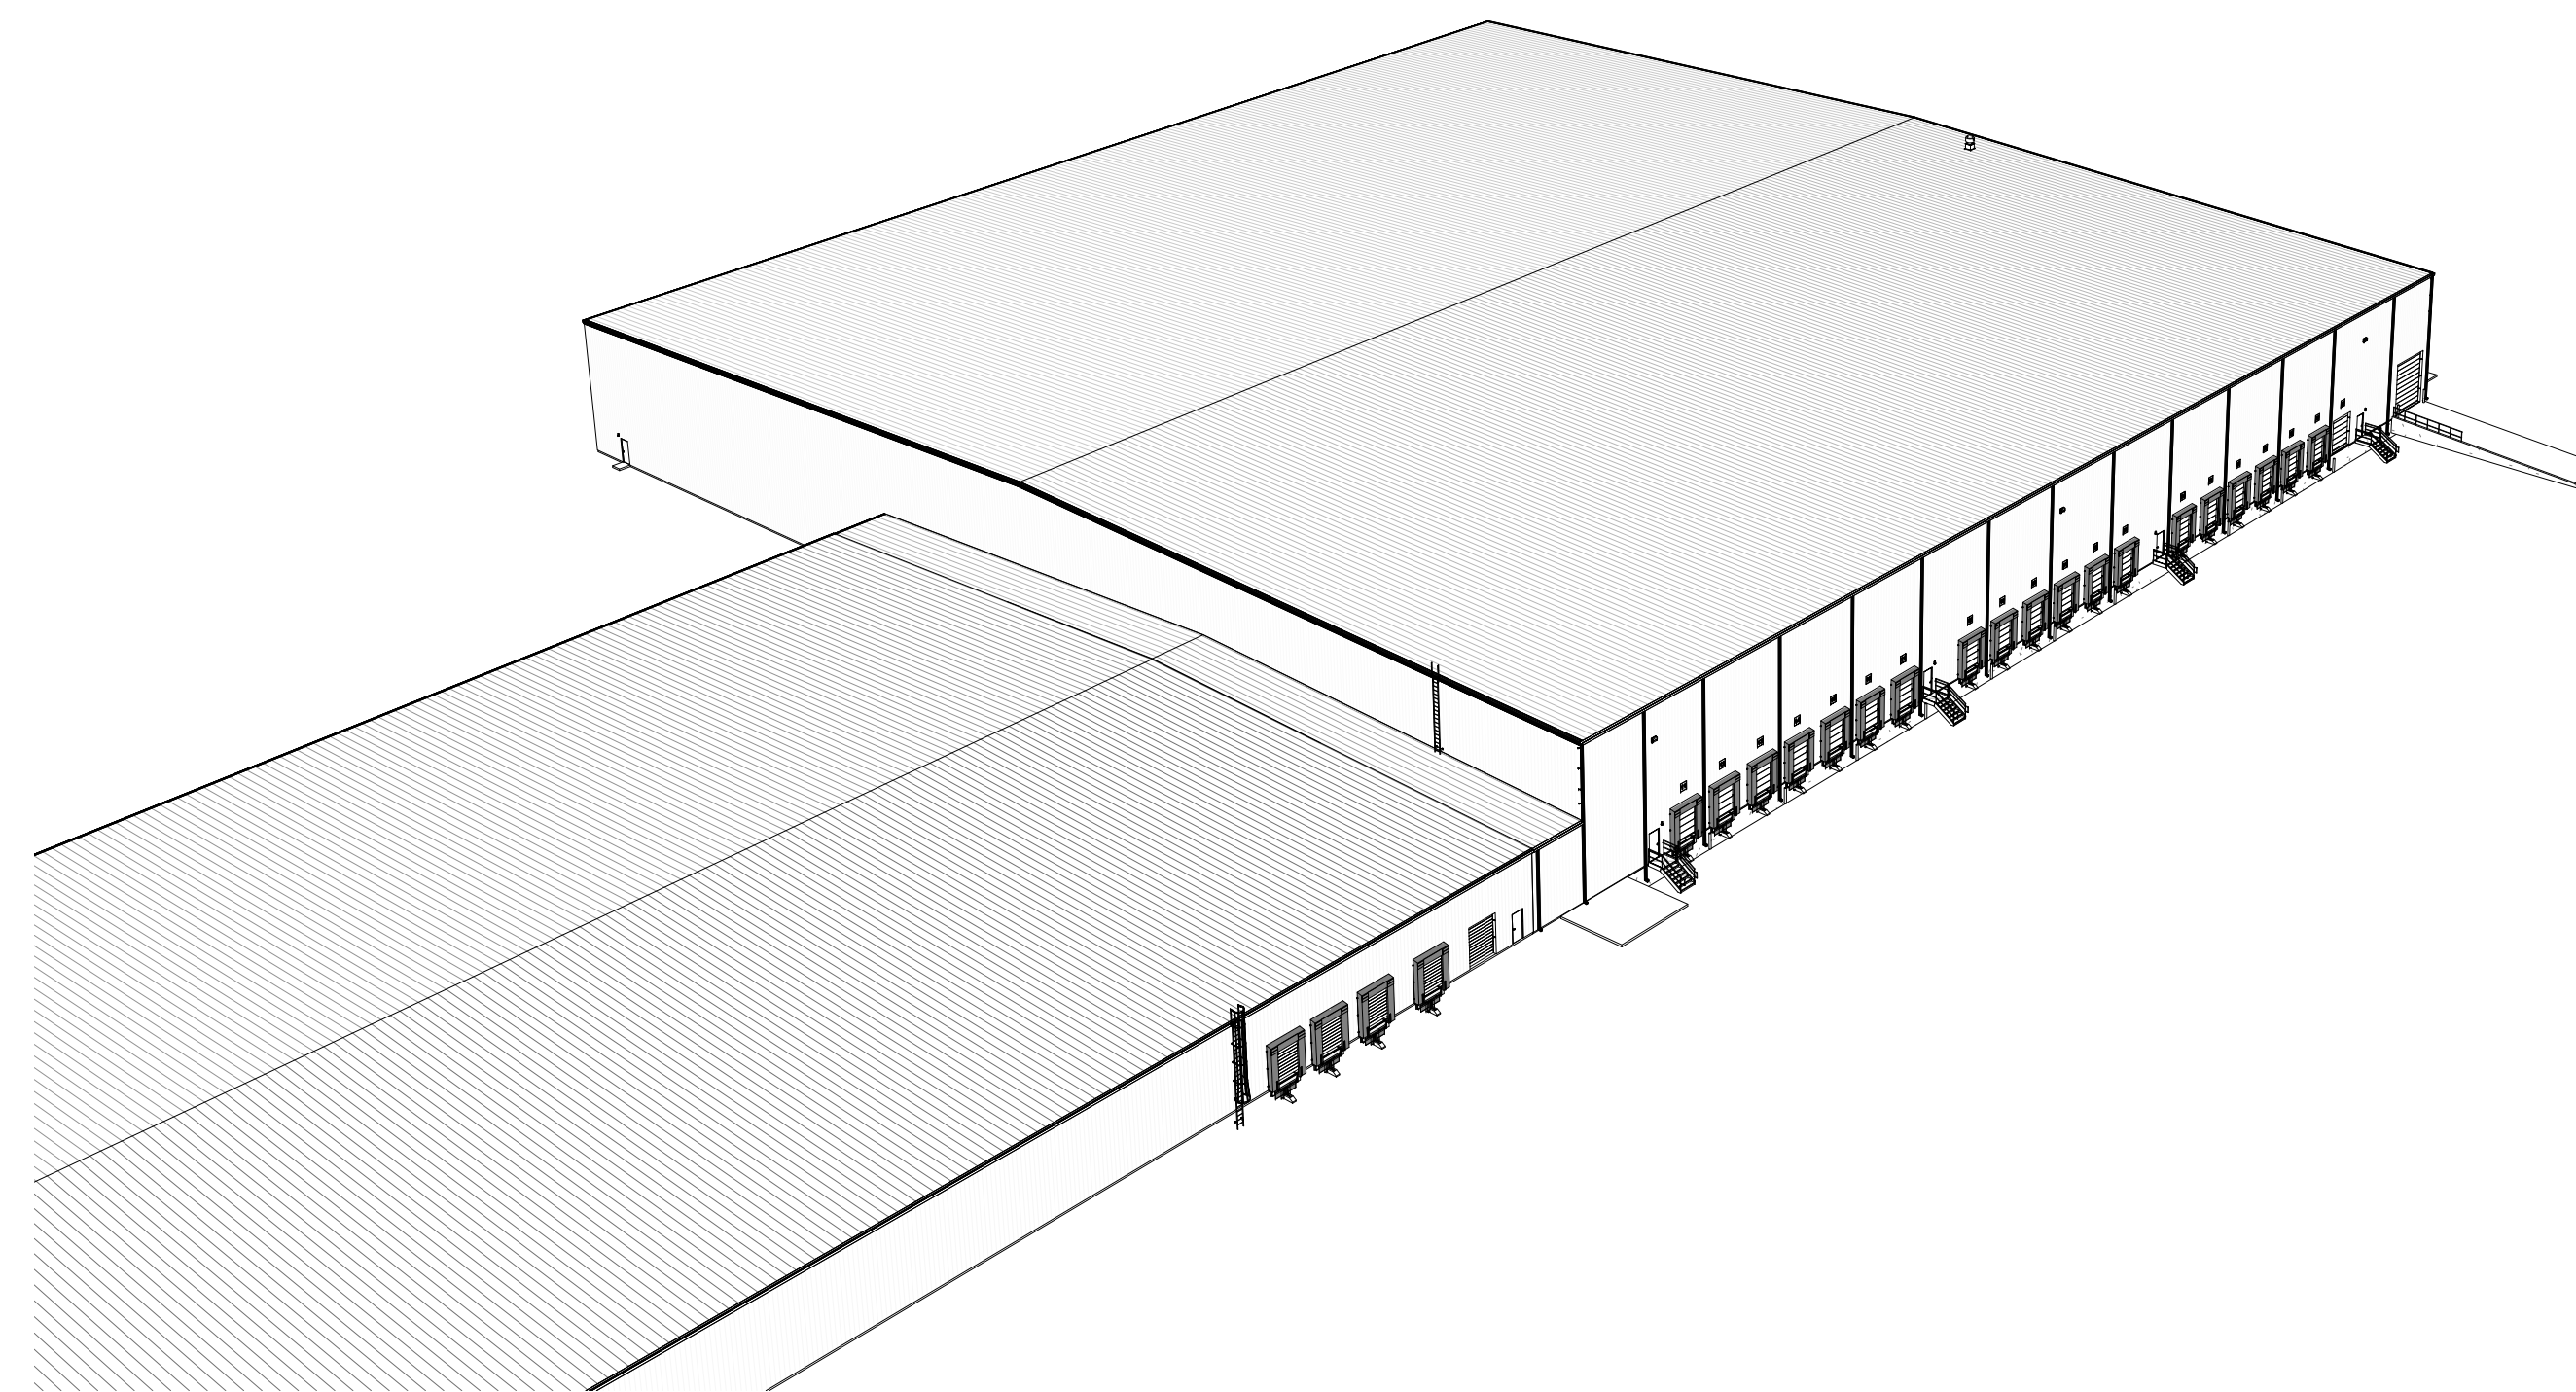

FORCUM LANNOM
CONTRACTORS, LLC

350 Hwy. 51 Bypass S. Dyersburg, Tennessee 38024 PH: (731) 287-4700

No.	Date	Description

11-27-2019

PROPOSED WAREHOUSE ADDITION

JONESBORO, ARKANSAS

KENNEY MANUFACTURING COMPANY

OWNER

5111 KRUEGER DR.
JONESBORO, ARKANSAS 72401

DANIEL ELLIS DIRECTOR OF DISTRIBUTION AND CENTRAL ENGINEERING
1000 JEFFERSON BOULEVARD TEL: (401) 681-2304
WARWICK, RHODE ISLAND 02886 EMAIL: dellis@kenney.com

ST. ONGE COMPANY

OWNER CONSULTANT

ONE INDEPENDENT DRIVE
29TH FLOOR, SUITE 2902
JACKSONVILLE, FL 32202

TERRY HARBER MANAGING DIRECTOR
TEL: (717) 505-8184
ENAIL: thaber@stonge.com

CHANSE JACKSON PROJECT MANAGER
TEL: (717) 505-8161
EMAIL: cjackson@stonge.com

FORCUM LANNOM CONTRACTORS, LLC

DESIGN / BUILDER

350 US HWY 51 BYPASS S.
DYERSBURG, TENNESSEE 38024

TEL: (731) 287-4700
FAX: (731) 287-4701

PAUL PERKINS PROJECT EXECUTIVE
TEL: (731) 287-4705
EMAIL: pperkins@flcmail.com

RYU FUKAMI DESIGN MANAGER, BUILDING
TEL: (731) 287-4708
EMAIL: rfukami@flcmail.com

JOHN SZOPINSKI CIVIL
TEL: (731) 287-4721
EMAIL: jszopinski@flcmail.com

DAVID ZAREZOR STRUCTURAL
TEL: (731) 287-4725
EMAIL: dzarecor@flcmail.com

JOEY MATLOCK, P.E. MECHANICAL/ PLUMBING
S.M. LAWRENCE
245 PRESTON STREET
JACKSON, TENNESSEE, 38301
TEL: (731) 499-4102
EMAIL: jmatlock@smlawrence.com

ERNEST W. BEARD, P.E. ELECTRICAL
CHAD STEWART AND ASSOCIATES, INC.
9700 VILLAGE CIRCLE
SUITE 300
LAKELAND, TENNESSEE 38002
TEL: (901) 462-3012
EMAIL: wayneb@csastructures.com

DAVID PULLIAM FIRE PROTECTION
TRI-STATE SPRINKLER CORPORATION
3729 EAST RAINES ROAD
MEMPHIS, TENNESSEE, 38118
TEL: (901) 365-9616
EMAIL: david@tristatesprinkler.com

Sheet Number	Sheet Name	Issue Date
GENERAL		
G0.0	Cover Sheet	11-27-2019
G1.0	Project Information / Drawing List	11-27-2019
CIVIL		
C1.0	Existing Conditions and Demo Plan	11-27-2019
C2.0	Overall Site Layout	11-27-2019
BUILDING		
B1.0	Overall Floor Plan	11-27-2019
B1.1	Enlarged Floor Plan	11-27-2019



PRELIMINARY
NOT FOR
CONSTRUCTION

PROJECT NO. 1932.AR

DRAWN BY RF

DESIGN LEADER RF

CHECKED BY

REVIEWED BY
(PROJECT MANAGER)

PROPOSED WAREHOUSE ADDITION
KENNEY MANUFACTURING COMPANY
JONESBORO, ARKANSAS

FORCUM LANNOM
CONTRACTORS, LLC
350 US Hwy. 51 Bypass S., Dyersburg, Tennessee 38024 PH: (731) 287-4700

Sheet Name

Project Information /
Drawing List

Date 11-27-2019

Sheet G1.0



1 Vicinity Map
Scale: N.T.S.

FLOOR PLAN SYMBOL LEGEND

ROOM	
100	ROOM SYMBOL W/ ROOM NUMBER
100 A	DOOR NUMBER W/ TYPE
A	WINDOW TYPE
1 A5.1	SECTION NUMBER W/ SHEET
2 A3.1	ELEVATION NUMBER W/ SHEET
1 A1.2	ENLARGED PLAN OR DETAIL NUMBER W/ SHEET
1	REVISION NUMBER

PRELIMINARY
NOT FOR CONSTRUCTION


DESIGN / BUILD PROPOSAL DRAWING

THIS DRAWING IS FOR PROPOSAL INFORMATION ONLY &
NOT INTENDED TO BE USED FOR CONSTRUCTION.

NOTICE


THIS DRAWING AND THE INFORMATION CONTAINED HEREIN ARE THE EXCLUSIVE
PROPERTY OF FORCUM LANNOM CONTRACTORS. IT SHALL BE RETURNED, UPON
DEMAND, TO FORCUM LANNOM CONTRACTORS. IT SHALL NOT BE REPRODUCED IN-
WHOLE OR IN-PART, DISCLOSED TO ANYONE ELSE, OR USED, WITHOUT THE
WRITTEN CONSENT OF FORCUM LANNOM CONTRACTORS.

asozment.d:\00-ATLANTA\2019_JOBS\1932AR - Kenney Manufacturing Co., Jonesboro, AR\01 - Drawing Files\01-Civil\01.dwg Dec 03, 2019 - 2:46pm

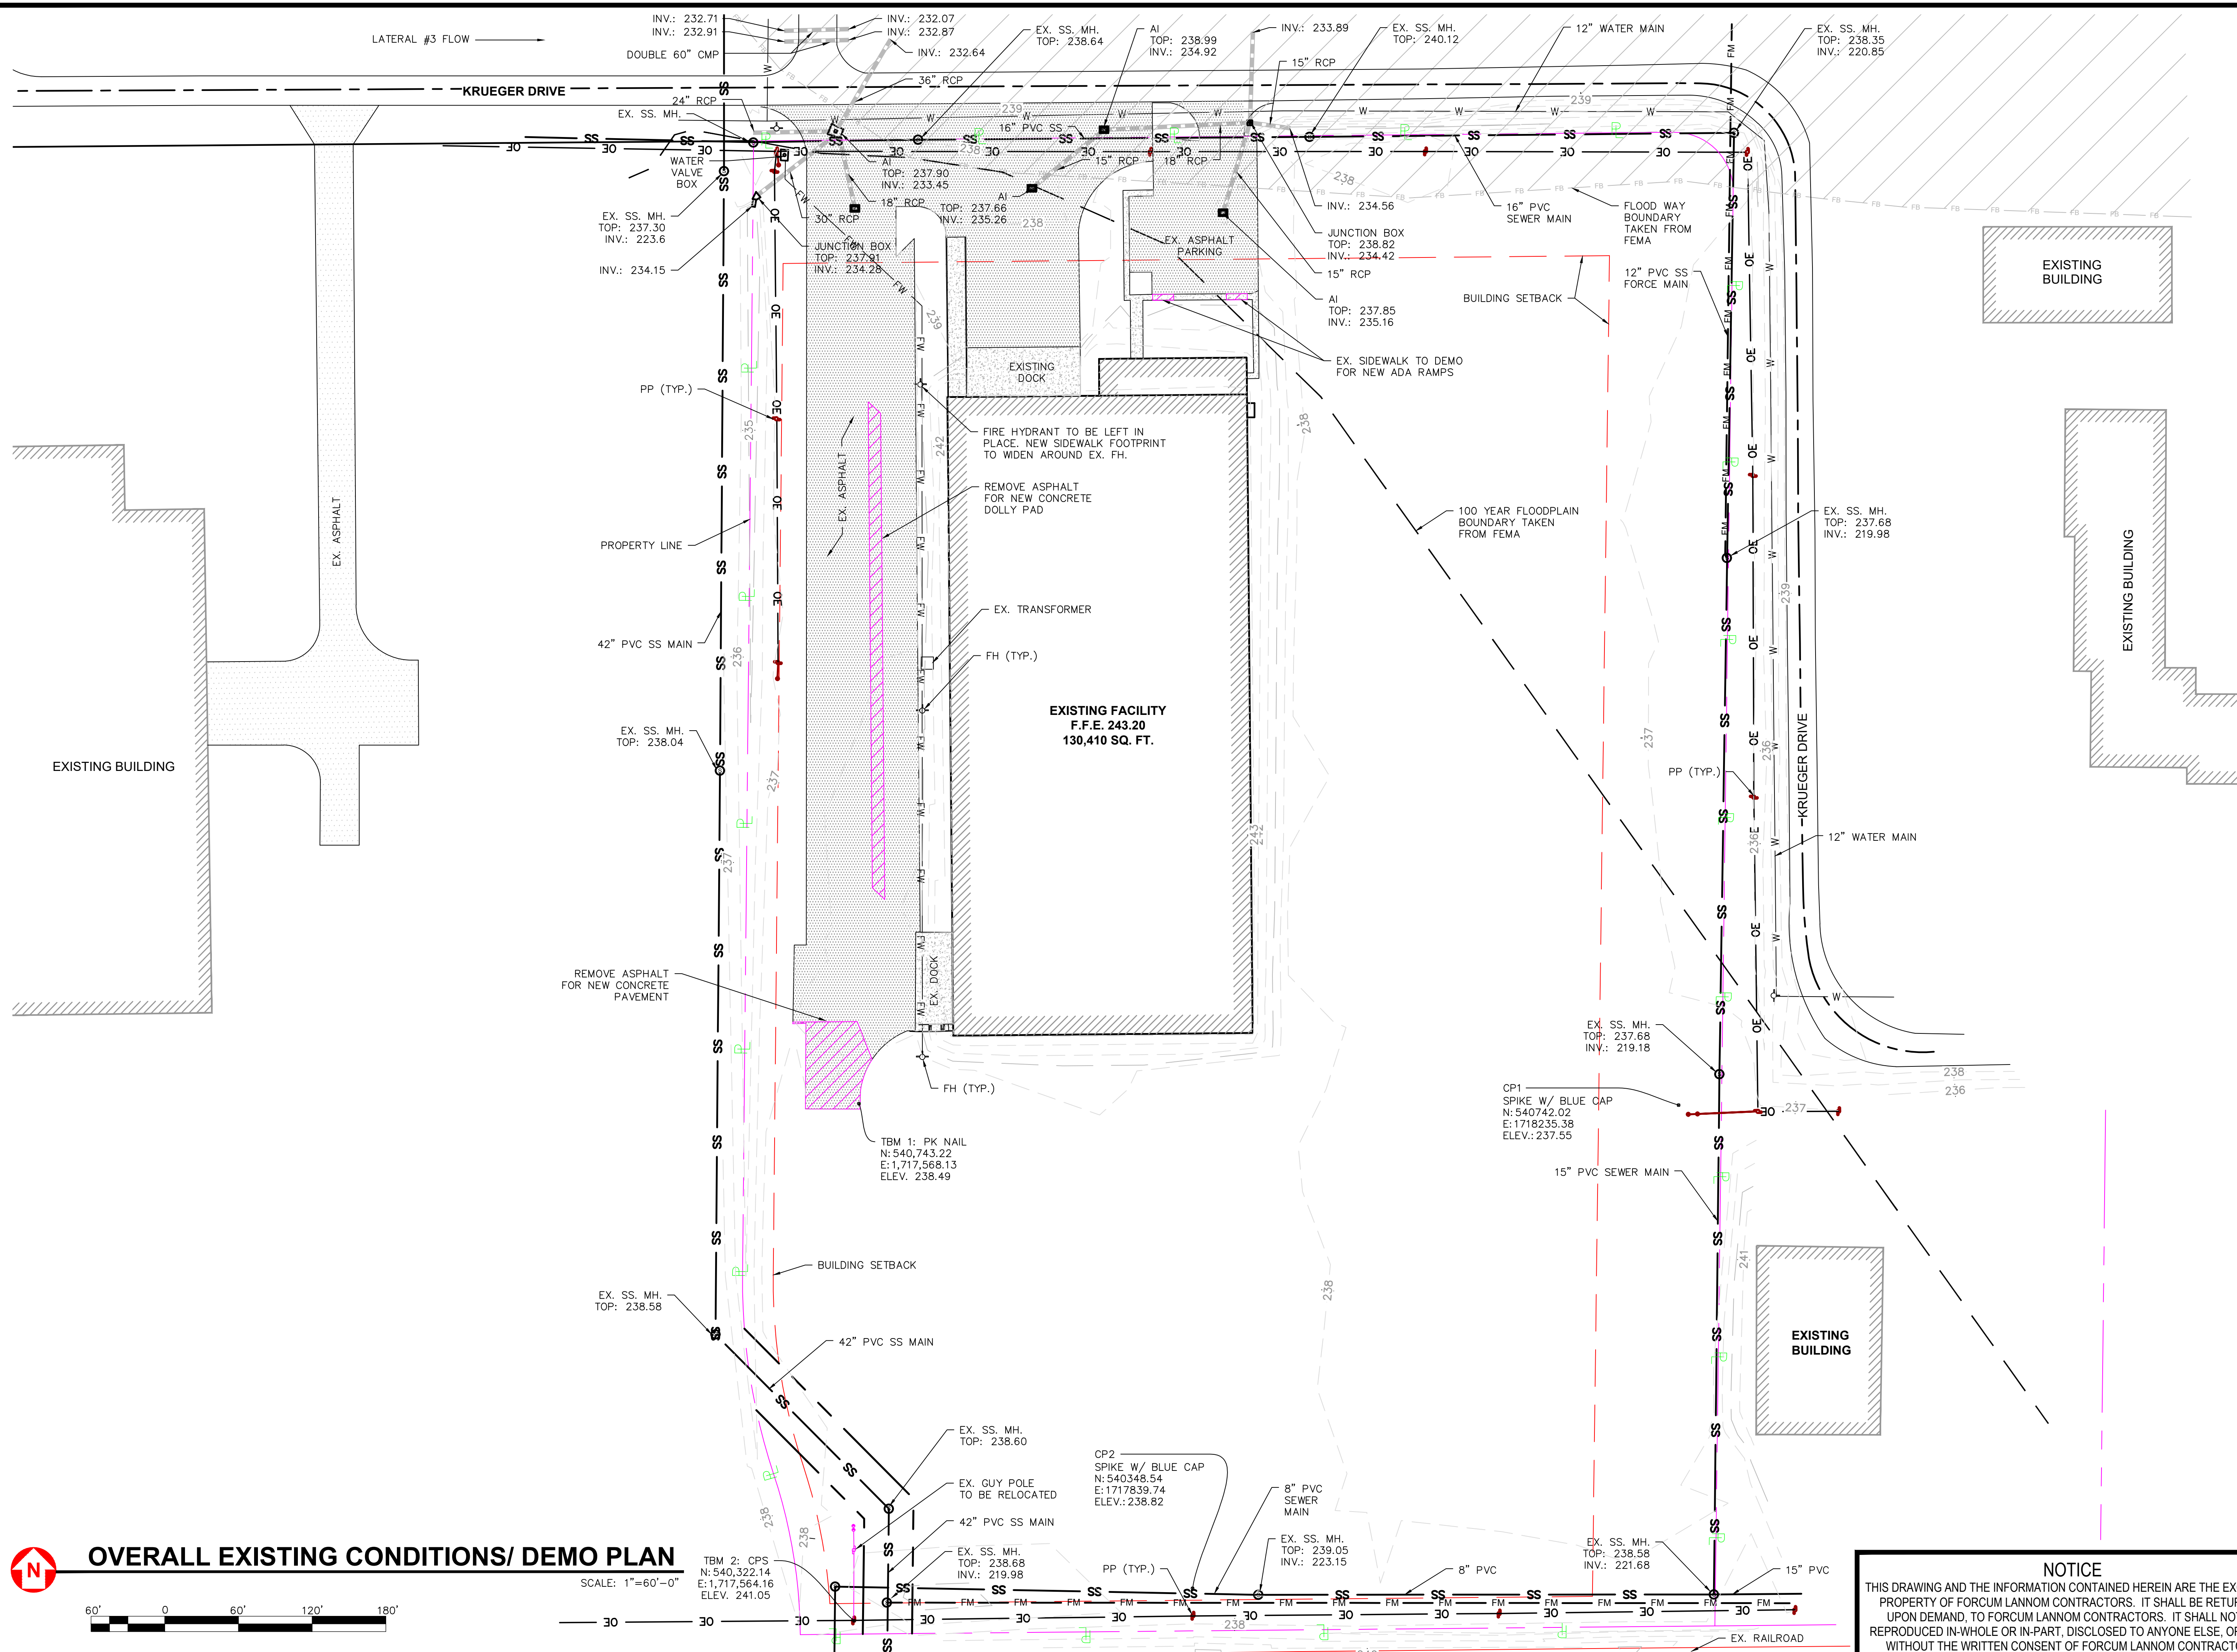



OVERALL EXISTING CONDITIONS/ DEMO PLAN

SCALE: 1"=60'-0"

 

NOTICE
THIS DRAWING AND THE INFORMATION CONTAINED HEREIN ARE THE EXCLUSIVE PROPERTY OF FORCUM LANNOM CONTRACTORS. IT SHALL BE RETURNED, UPON DEMAND, TO FORCUM LANNOM CONTRACTORS. IT SHALL NOT BE REPRODUCED IN-WHOLE OR IN-PART, DISCLOSED TO ANYONE ELSE, OR USED, WITHOUT THE WRITTEN CONSENT OF FORCUM LANNOM CONTRACTORS.

DESCRIPTION	
DATE	
NO.	
PROJECT NO. 1932.AR	
DRAWN BY JWS	
DESIGN LEADER RF	
CHECKED BY SCS	
REVIEWED BY - (PROJECT MANAGER)	
NEW WAREHOUSE ADDITION KENNEY MANUFACTURING COMPANY JONESBORO, ARKANSAS	
FORCUM LANNOM CONTRACTORS, LLC	
350 US Hwy. 51 Bypass S. Dyersburg, Tennessee 38024 PH: (731) 287-4700	
Sheet Name Overall Existing Conditions/ Demo Plan	
Date	11-27-2019
Sheet	C1.0

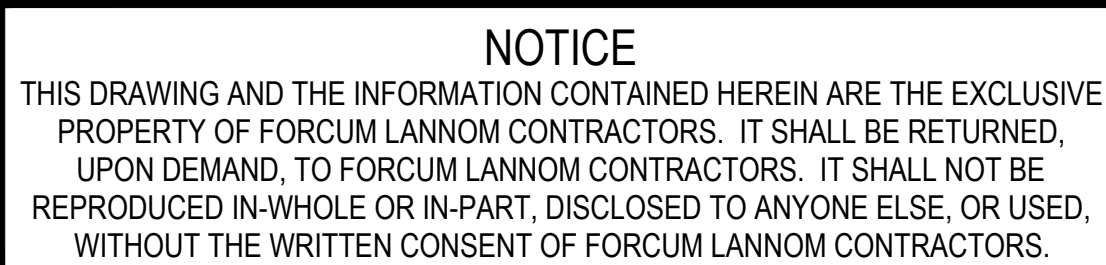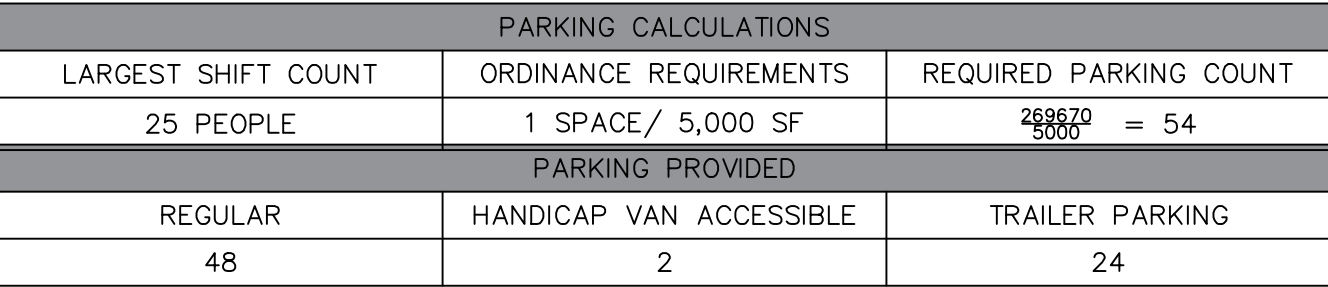[illegible]

PROJECT NO. 1932.AR

DRAWN BY JWS

DESIGN LEADER RF

CHECKED BY SCS

REVIEWED BY - _____
(PROJECT MANAGER)


**NEW WAREHOUSE ADDITION
KENNEY MANUFACTURING COMPANY
JONESBORO, ARKANSAS**

FORCUM LANNOM
CONTRACTORS, LLC


550 US Hwy. 51 Bypass S. Dyersburg, Tennessee 38024 PH: (731) 287-4700

Sheet Name	
Overall Site Layout	
Date	11-27-2019
Sheet	C2.0


12/2/2019 1:24:10 PM

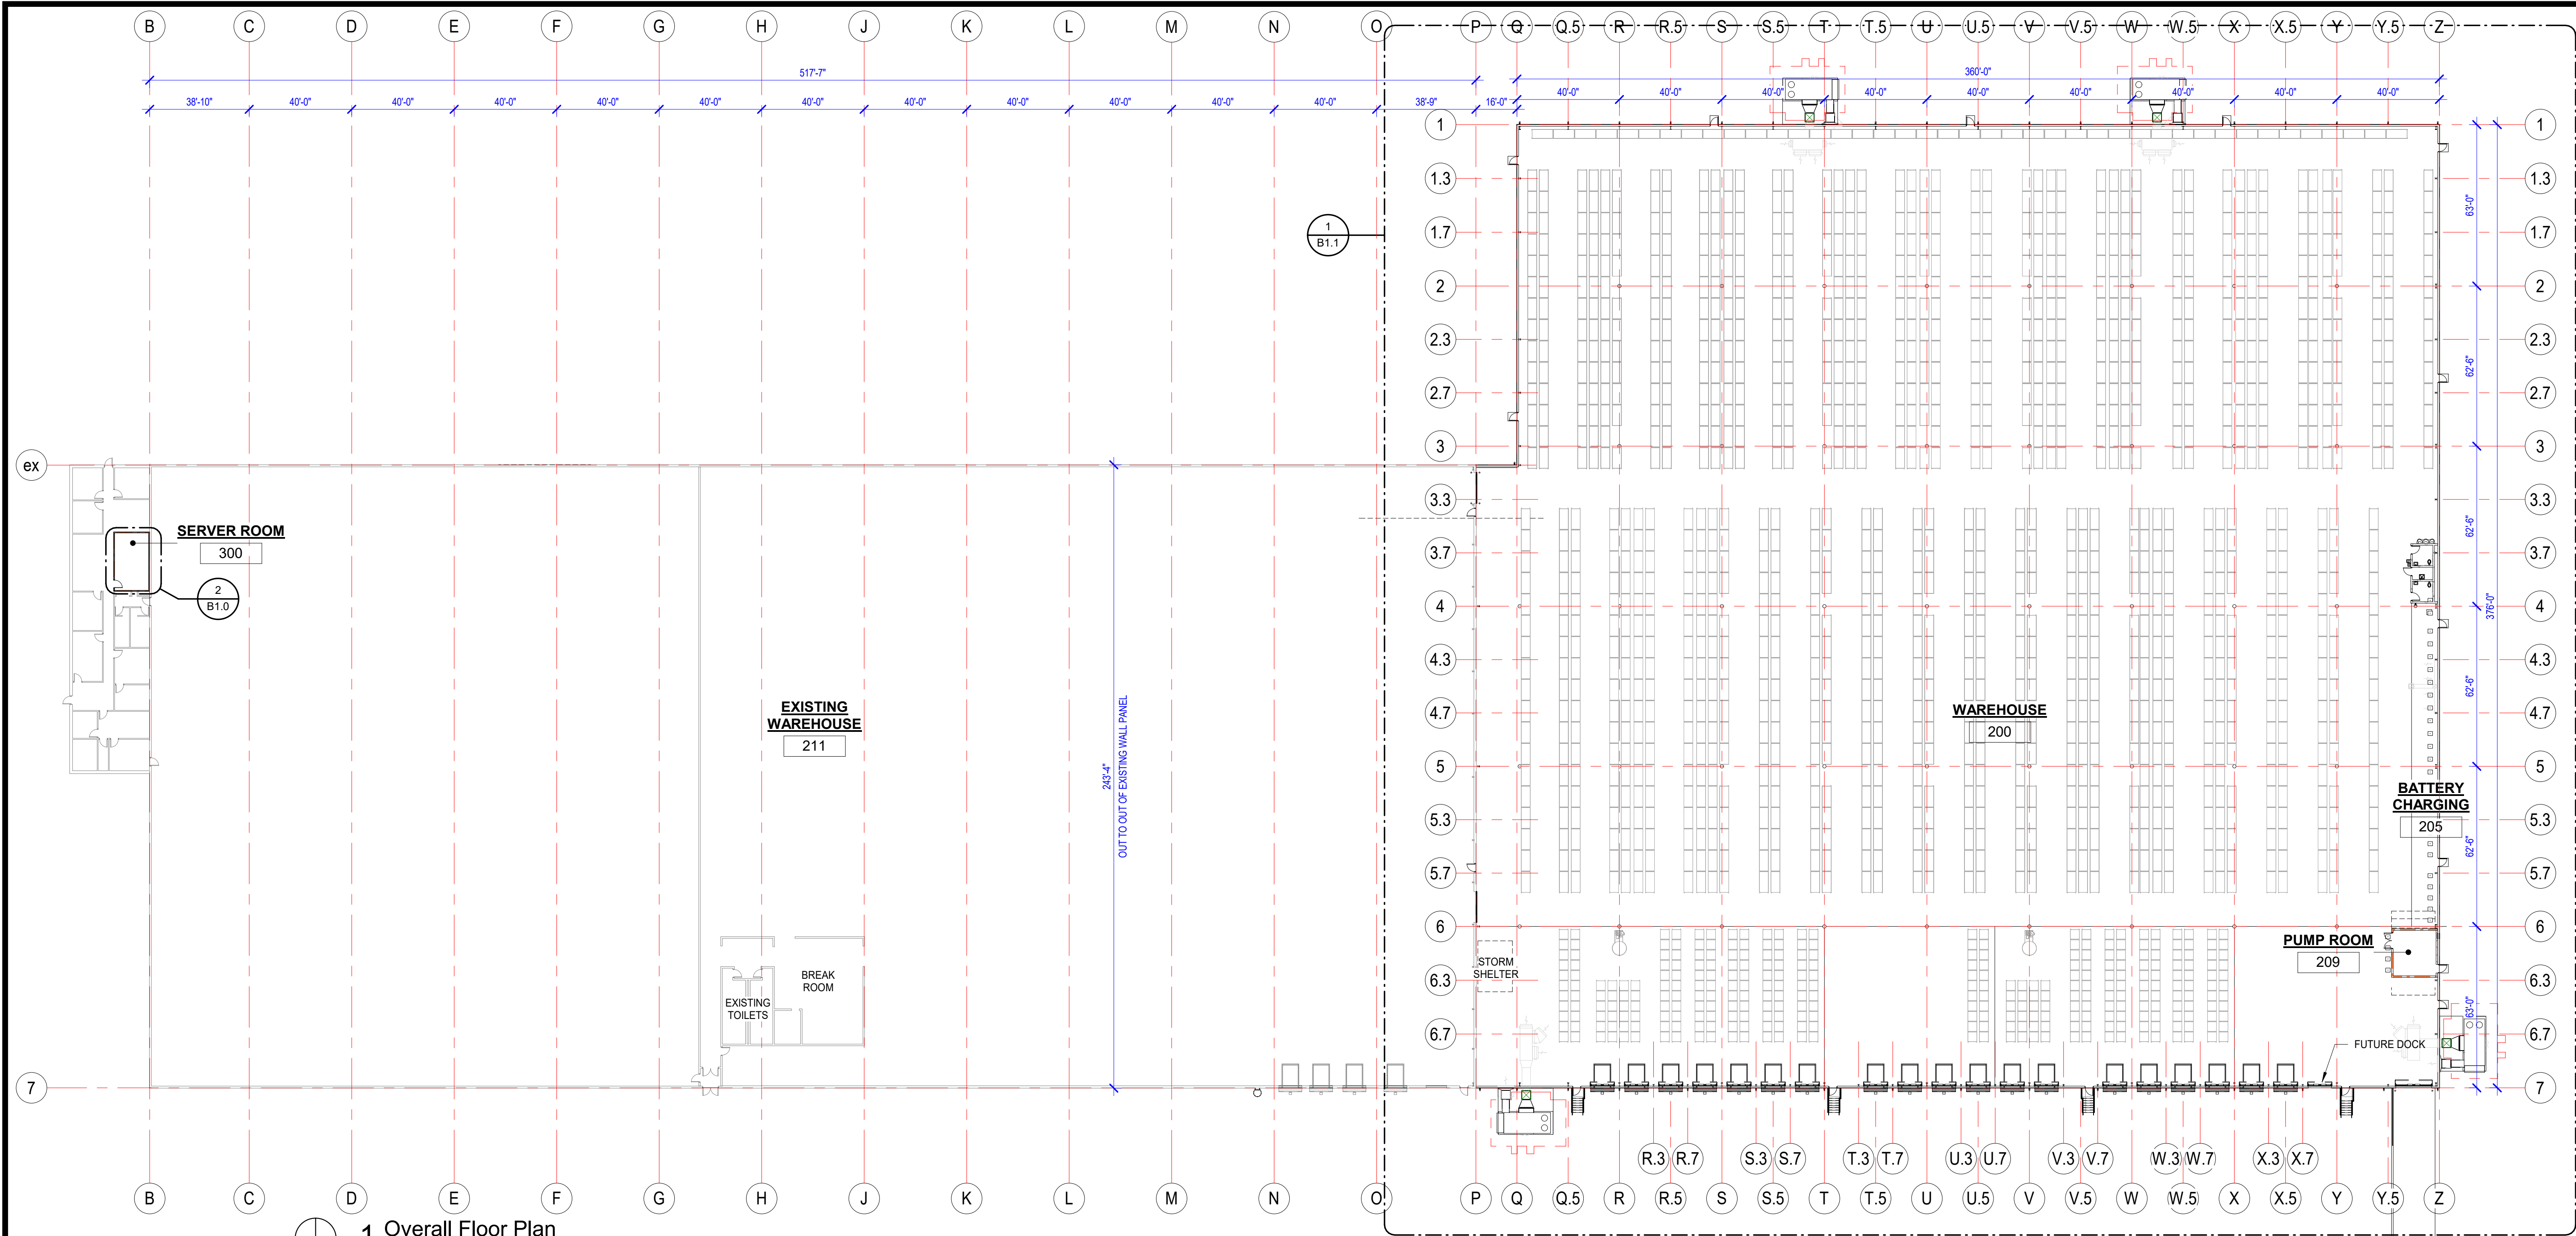

1 Overall Floor Plan
Scale: 1/32" = 1'-0"

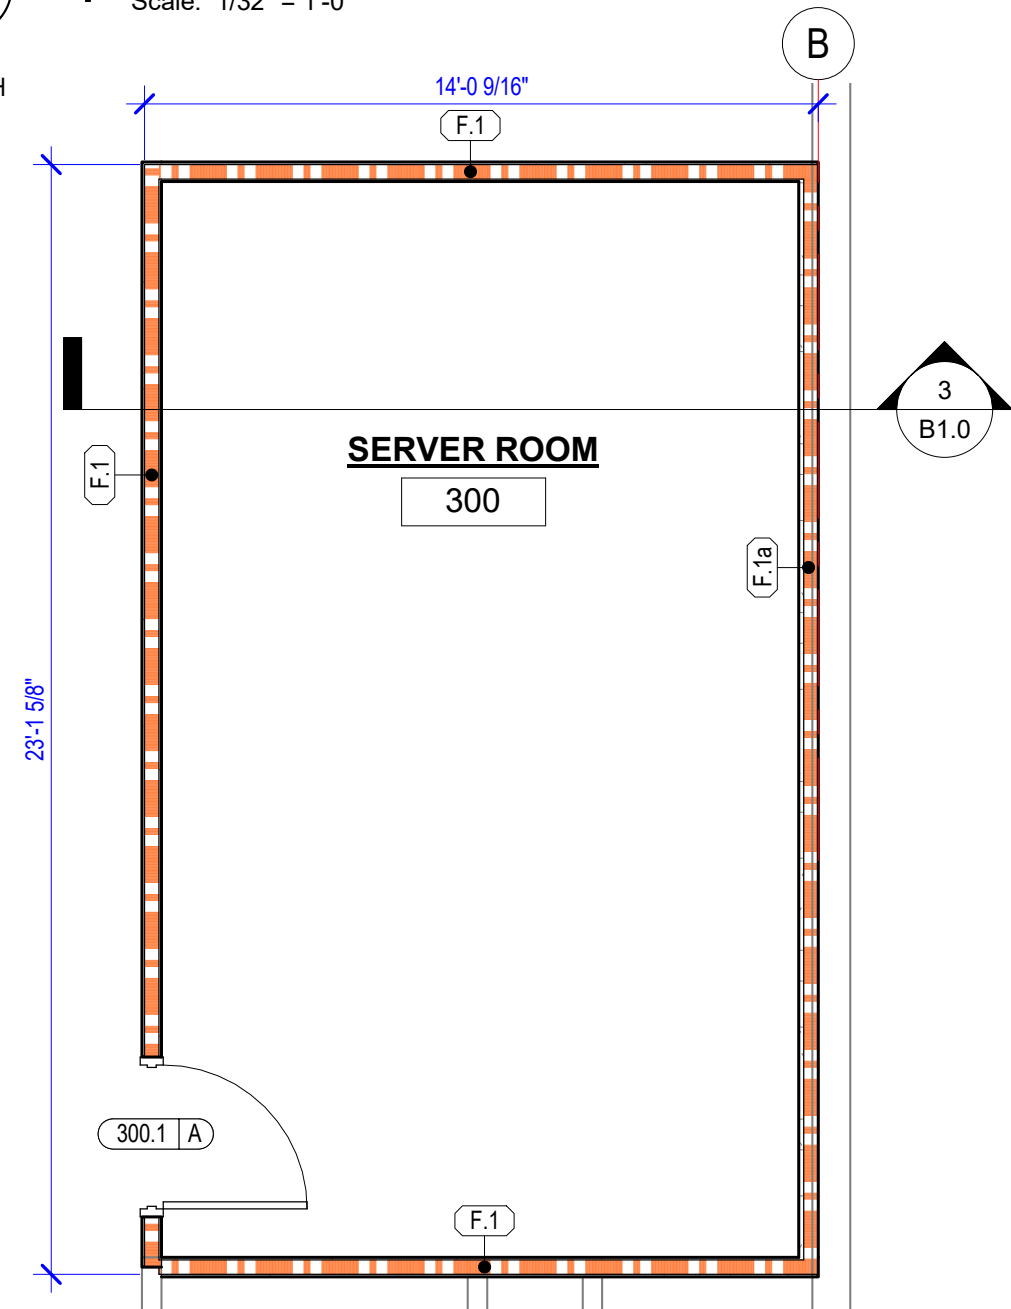

2 Enlarged Plan - Server Room
Scale: 1/4" = 1'-0"

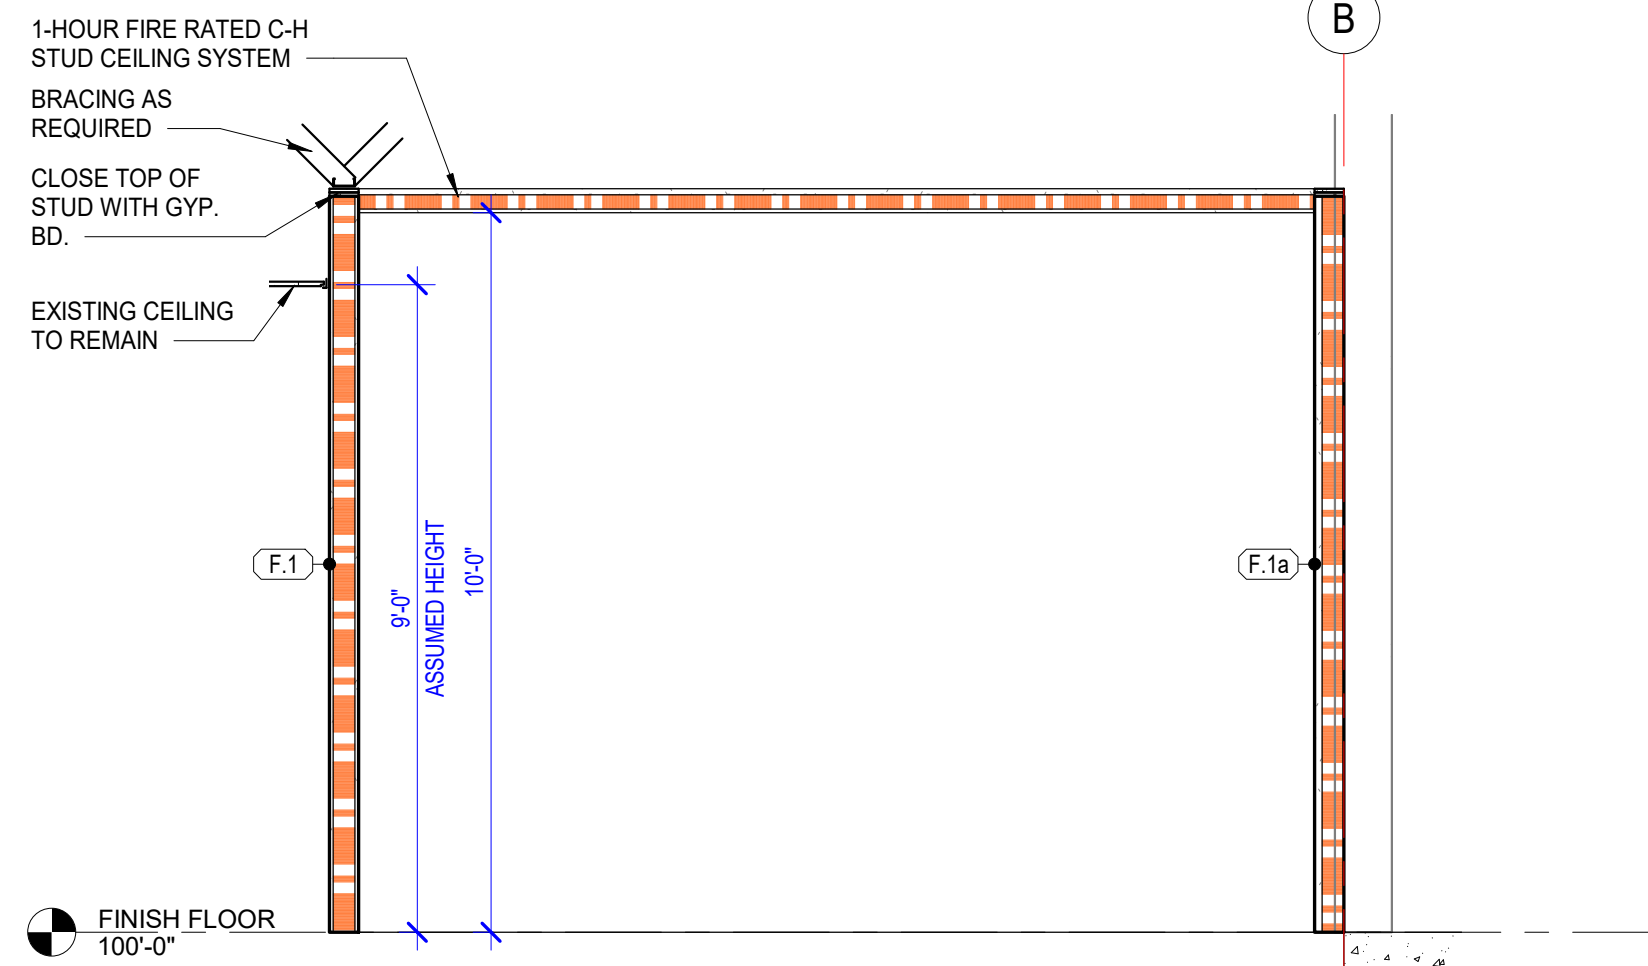




3 Wall Section - Server Room
Scale: 3/8" = 1'-0"

**PRELIMINARY
NOT FOR CONSTRUCTION**
DESIGN / BUILD PROPOSAL DRAWING
THIS DRAWING IS FOR PROPOSAL INFORMATION ONLY &
NOT INTENDED TO BE USED FOR CONSTRUCTION.

NOTICE
THIS DRAWING AND THE INFORMATION CONTAINED HEREIN ARE THE EXCLUSIVE
PROPERTY OF FORCUM LANNOM CONTRACTORS. IT SHALL BE RETURNED, UPON
DEMAND, TO FORCUM LANNOM CONTRACTORS. IT SHALL NOT BE REPRODUCED IN-
WHOLE OR IN-PART, DISCLOSED TO ANYONE ELSE, OR USED, WITHOUT THE
WRITTEN CONSENT OF FORCUM LANNOM CONTRACTORS.

DESCRIPTION	
DATE	
NO.	
PRELIMINARY NOT FOR CONSTRUCTION	
PROJECT NO. 1932.AR	
DRAWN BY RF	
DESIGN LEADER RF	
CHECKED BY	
REVIEWED BY (PROJECT MANAGER)	
PROPOSED WAREHOUSE ADDITION KENNEY MANUFACTURING COMPANY JONESBORO, ARKANSAS	FORCUM LANNOM CONTRACTORS, LLC 350 US Hwy. 51 Bypass S., Dyersburg, Tennessee 38024 PH: (731) 287-4700
Sheet Name Overall Floor Plan	
Date	11-27-2019
Sheet	B1.0

12/2/2019 1:24:45 PM

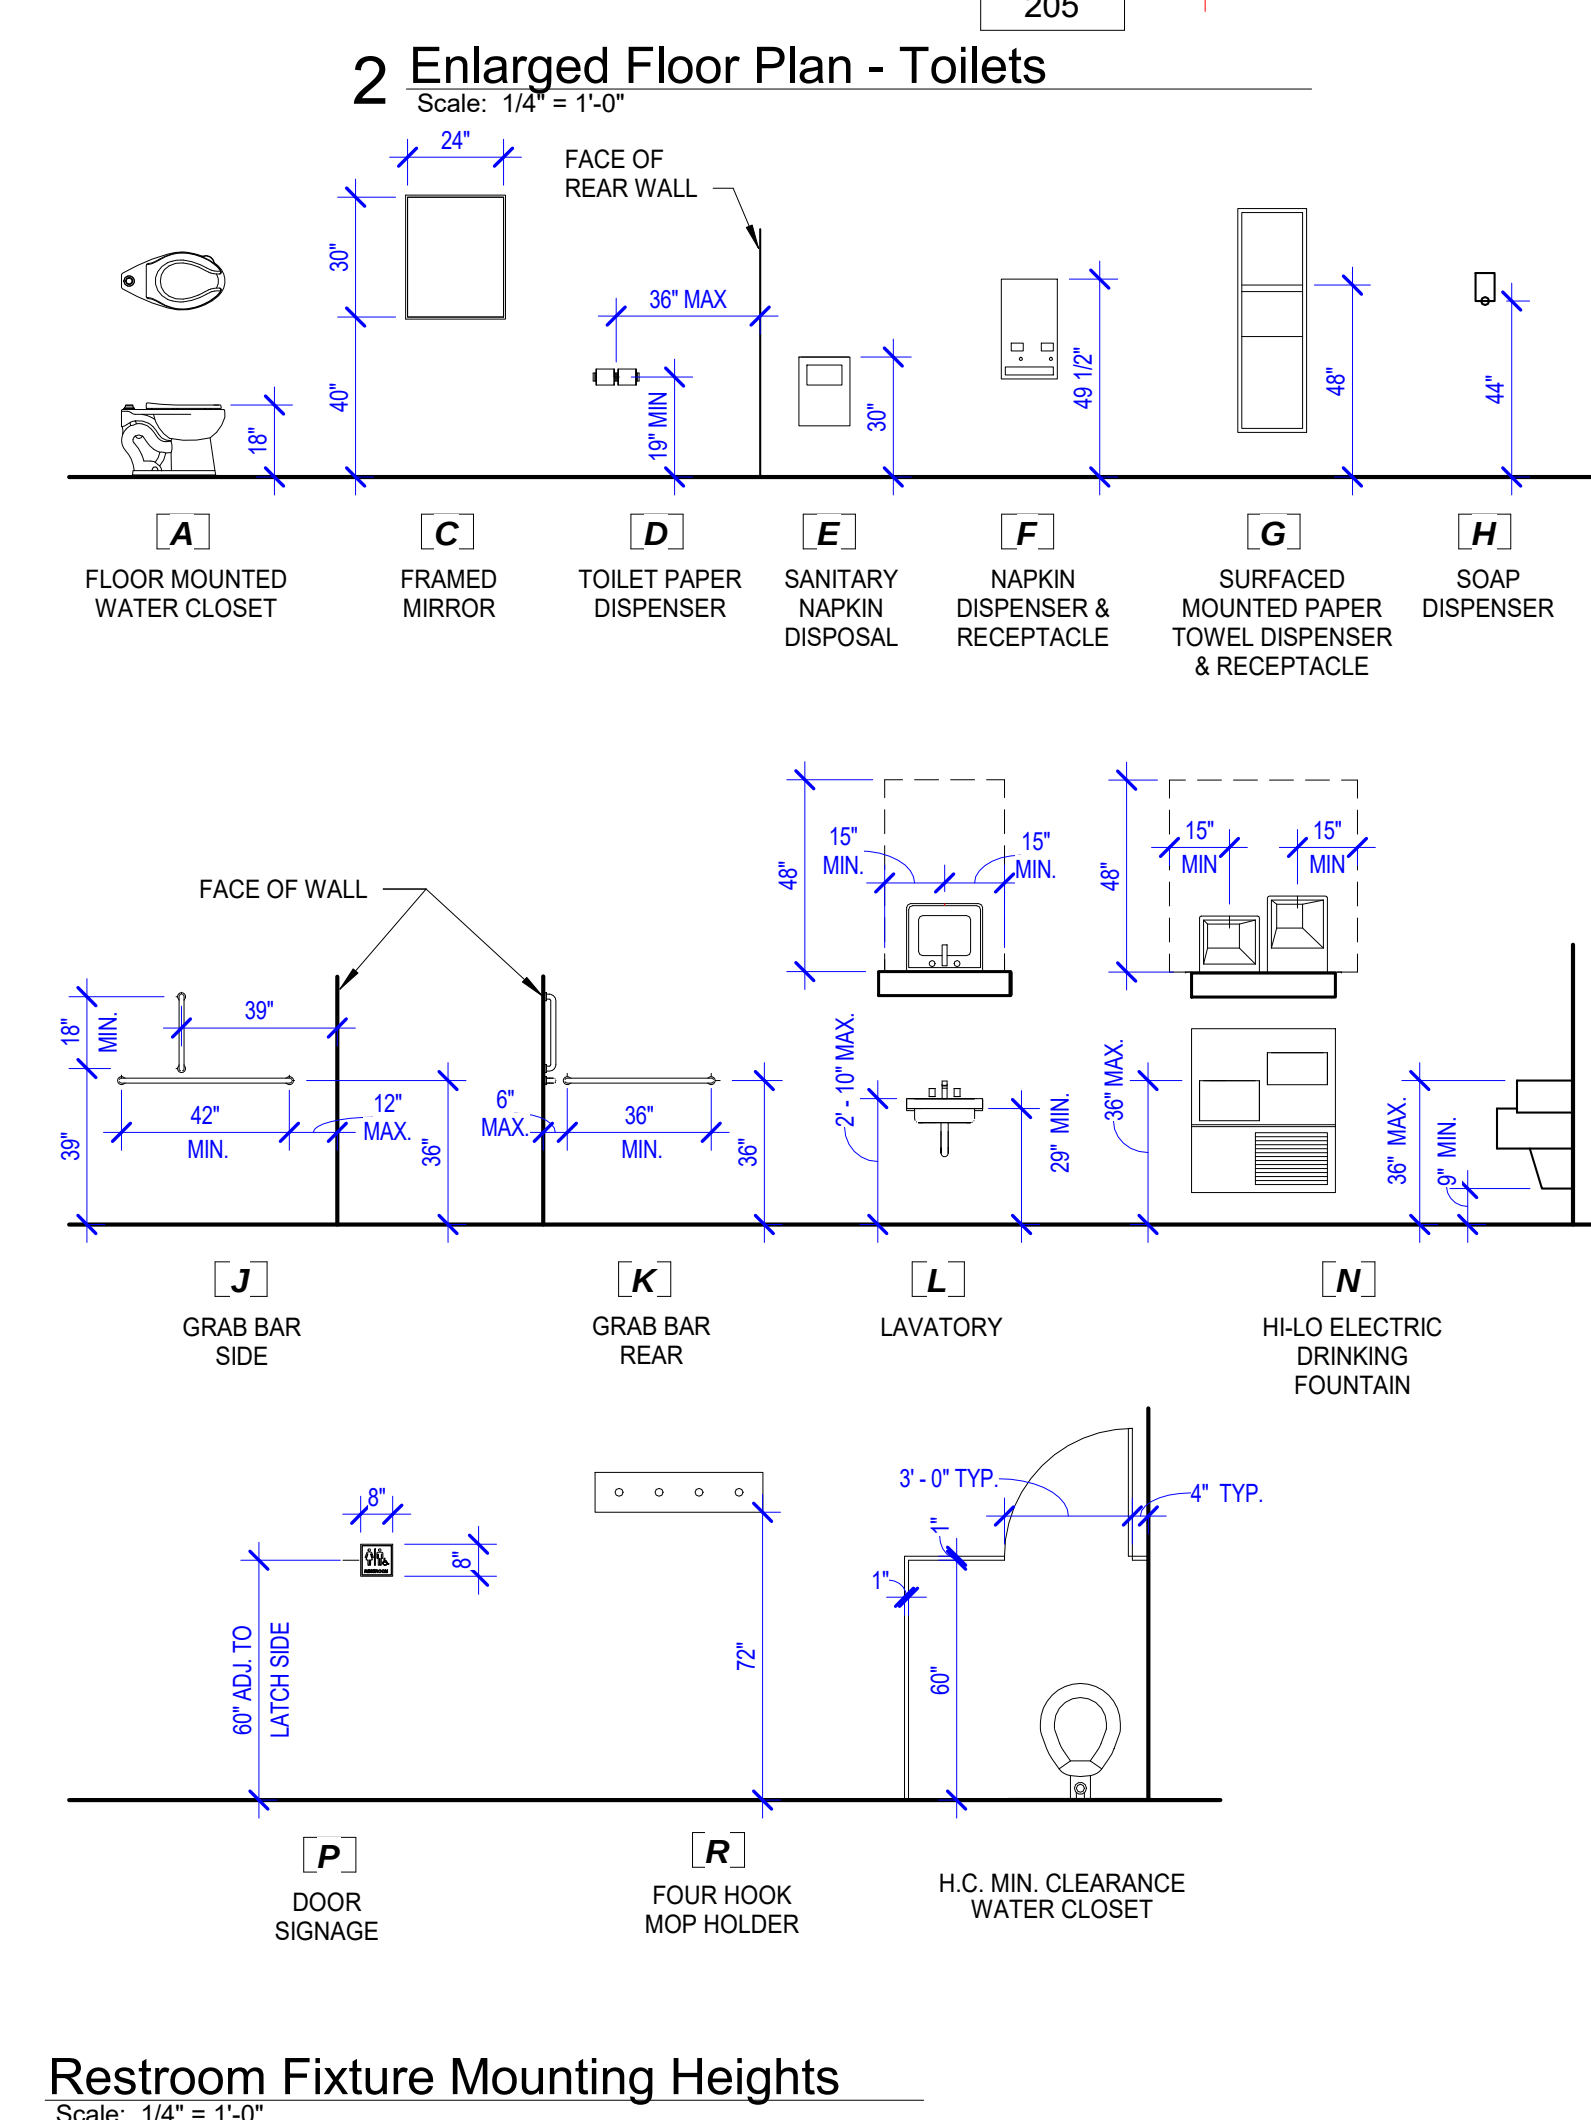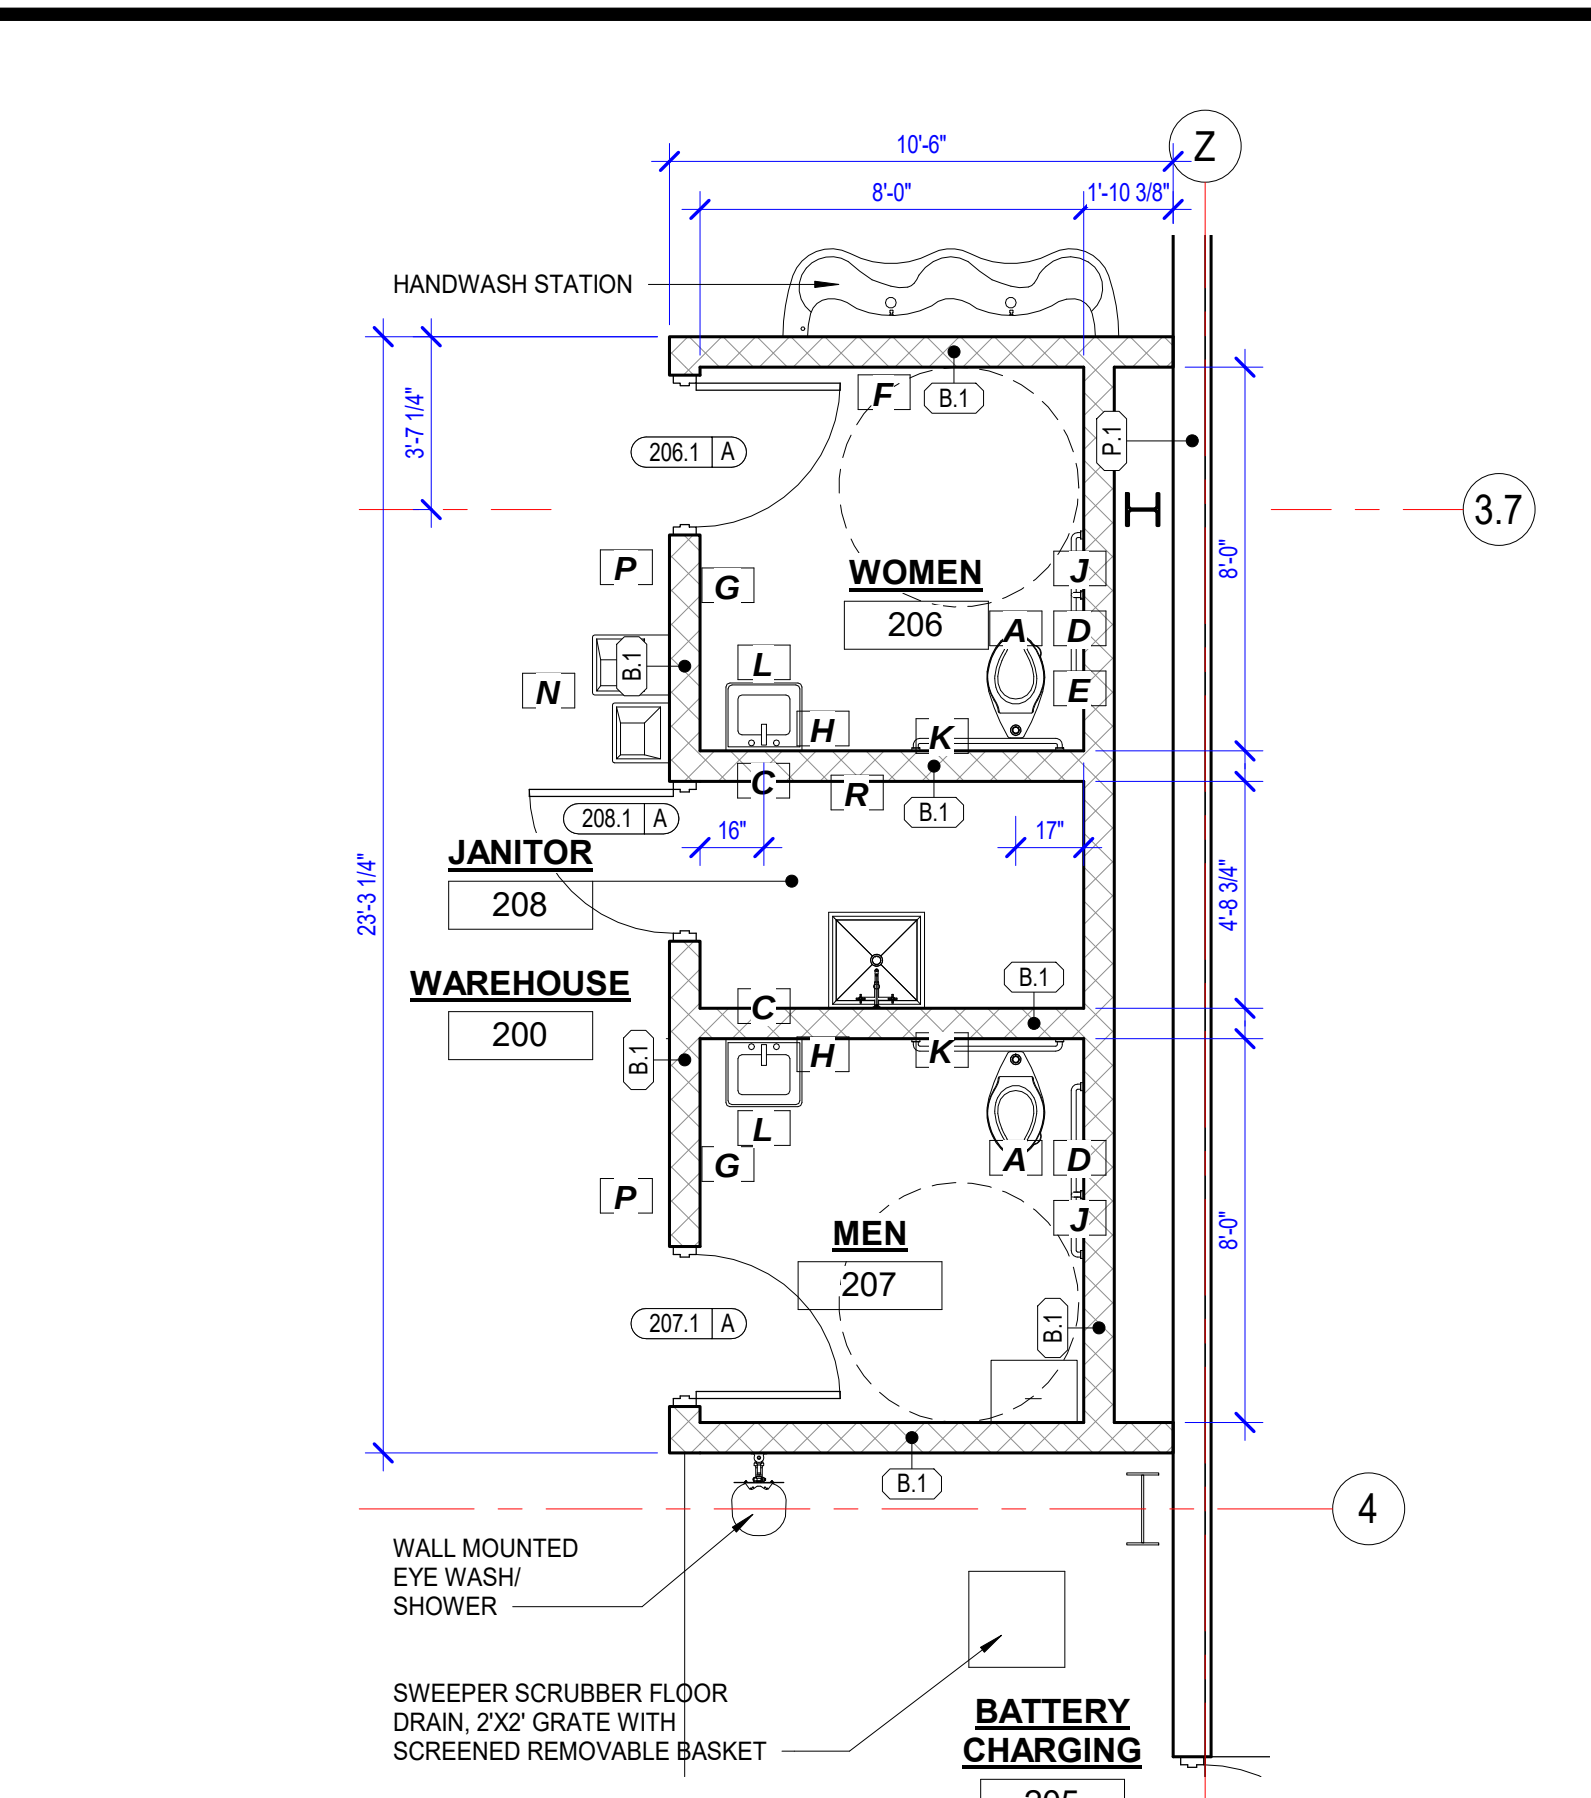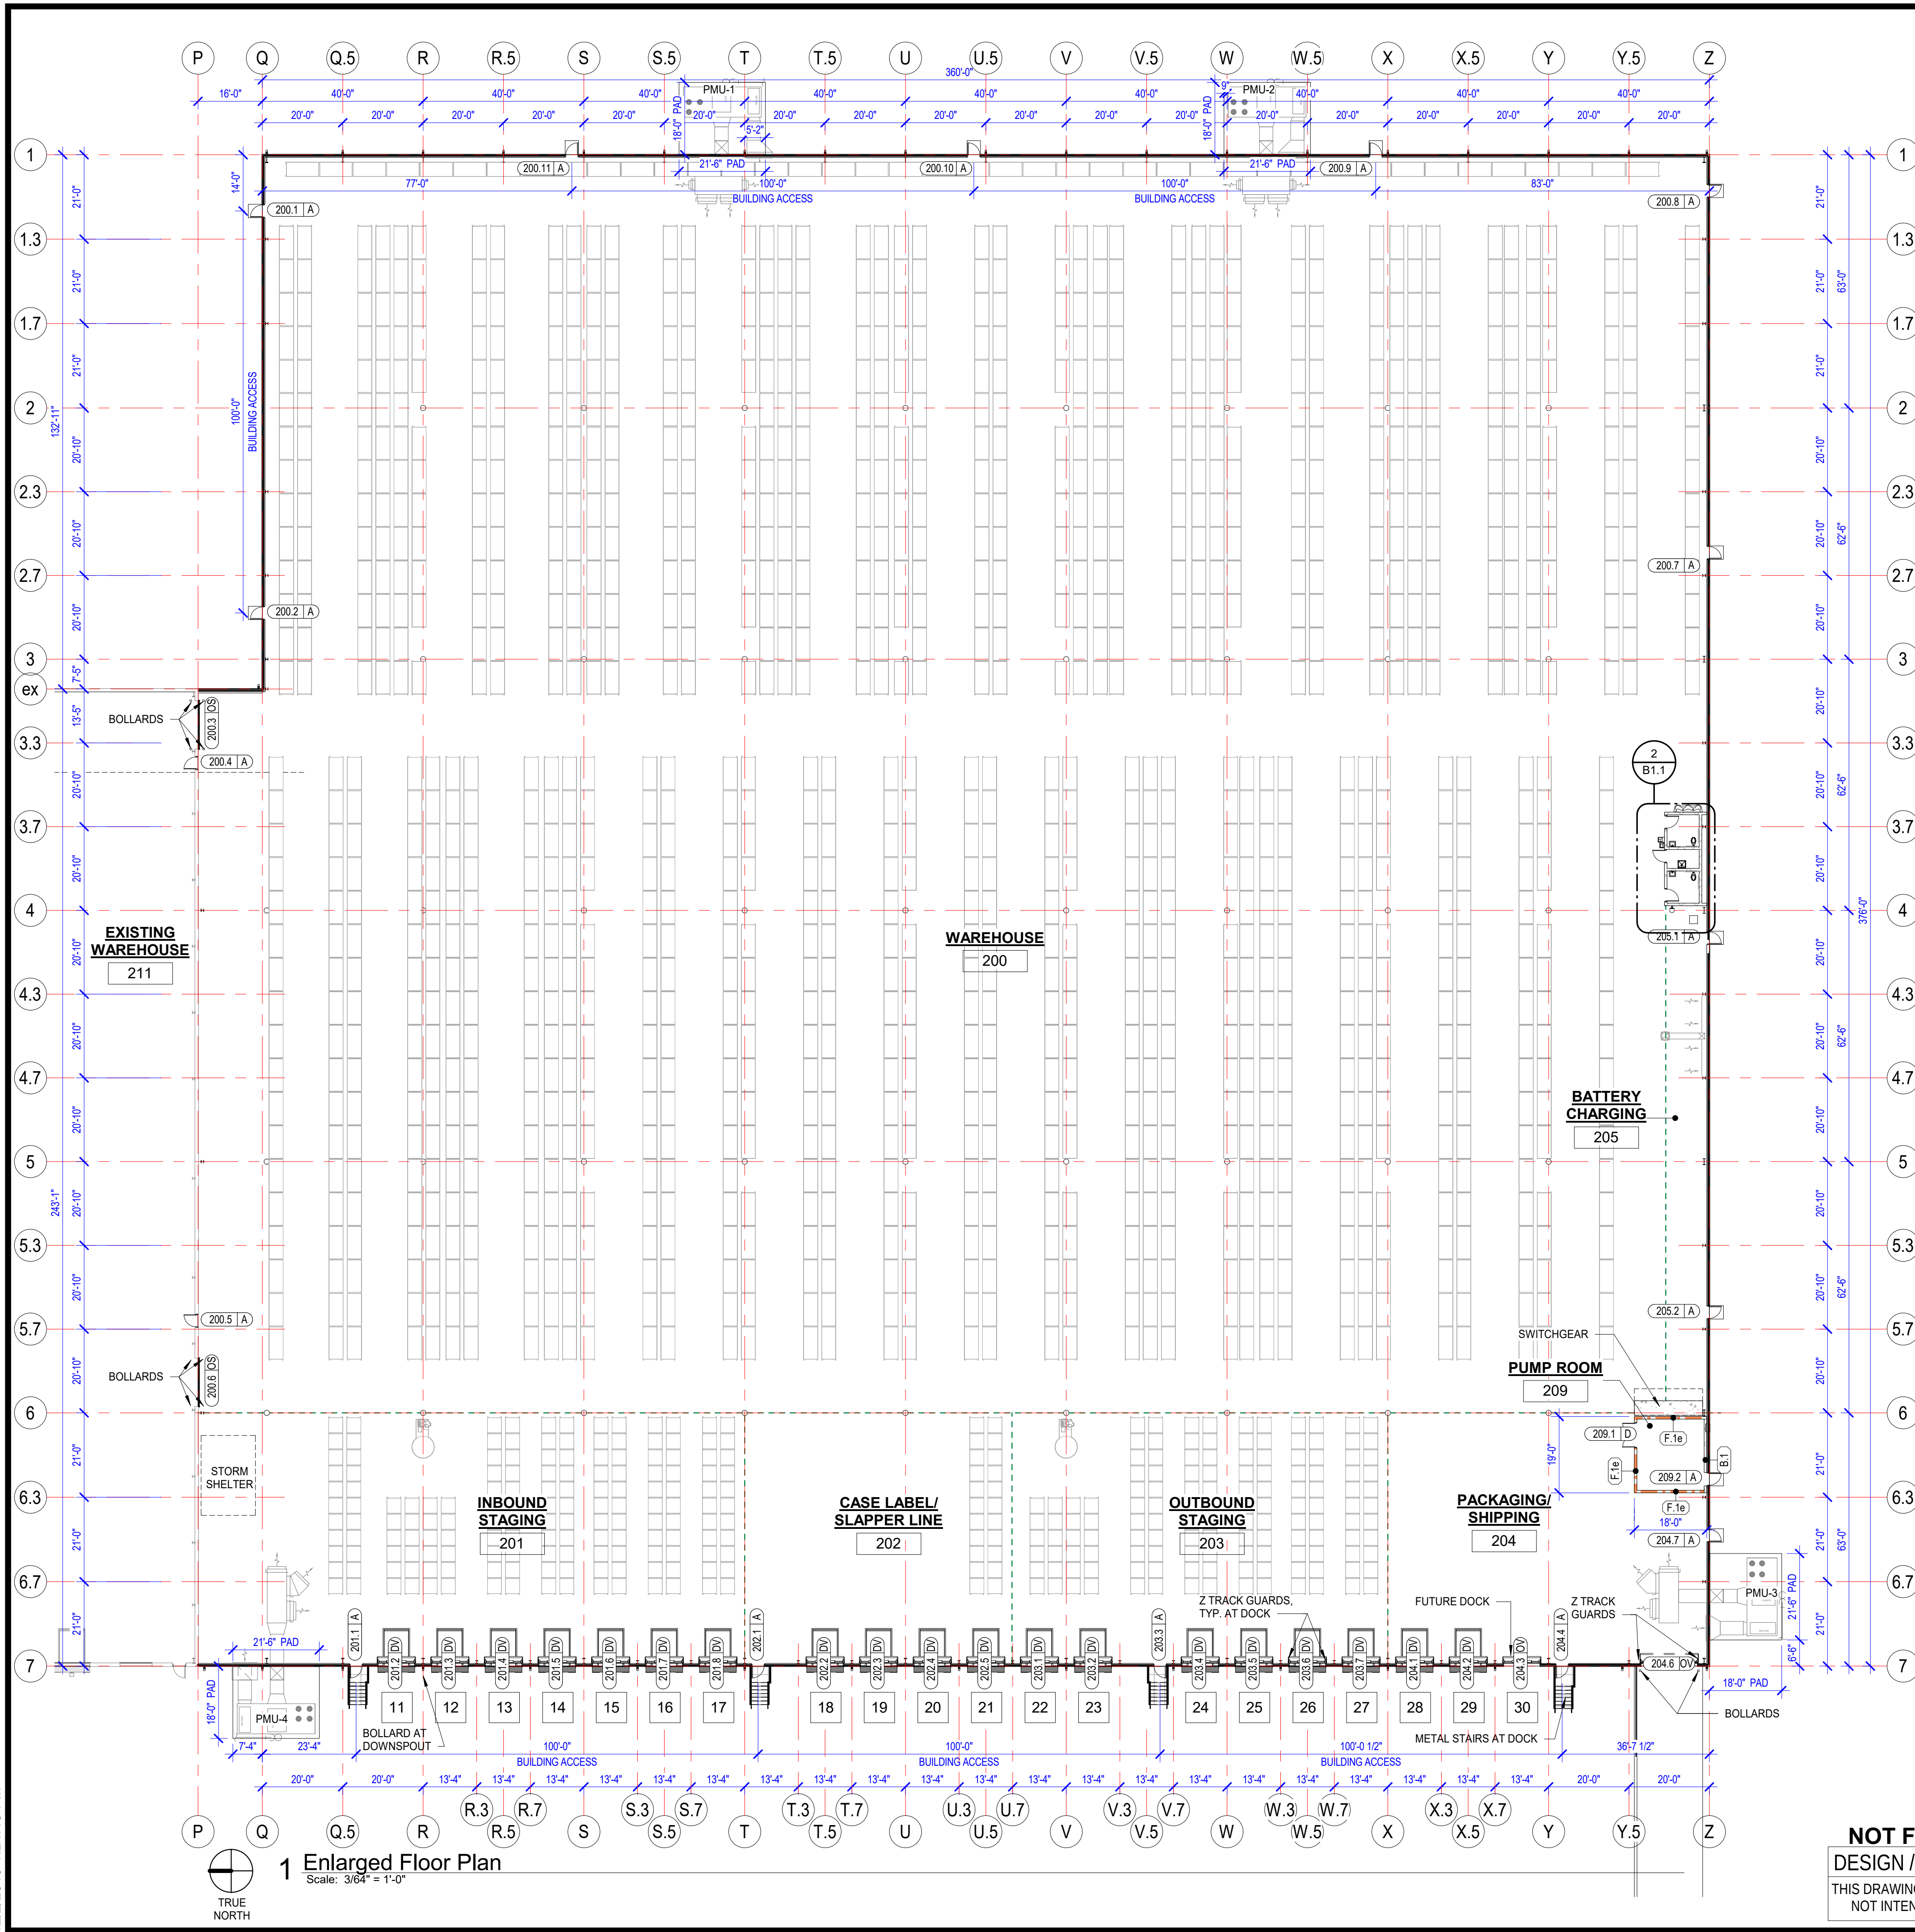

**PRELIMINARY
NOT FOR CONSTRUCTION**
DESIGN / BUILD PROPOSAL DRAWING
THIS DRAWING IS FOR PROPOSAL INFORMATION ONLY &
NOT INTENDED TO BE USED FOR CONSTRUCTION.

NOTICE
THIS DRAWING AND THE INFORMATION CONTAINED HEREIN ARE THE EXCLUSIVE
PROPERTY OF FORCUM LANNOM CONTRACTORS. IT SHALL BE RETURNED, UPON
DEMAND, TO FORCUM LANNOM CONTRACTORS. IT SHALL NOT BE REPRODUCED IN-
WHOLE OR IN-PART, DISCLOSED TO ANYONE ELSE, OR USED, WITHOUT THE
WRITTEN CONSENT OF FORCUM LANNOM CONTRACTORS.

DESCRIPTION	
NO.	DATE

**PRELIMINARY
NOT FOR
CONSTRUCTION**

PROJECT NO. 1932.AR
DRAWN BY RF
DESIGN LEADER RF
CHECKED BY
REVIEWED BY (PROJECT MANAGER)

**PROPOSED WAREHOUSE ADDITION
KENNEY MANUFACTURING COMPANY
JONESBORO, ARKANSAS**

**FORCUM LANNOM
CONTRACTORS, LLC**
350 US Hwy. 51 Bypass S., Dyersburg, Tennessee 38024 PH: (731) 287-4700

Sheet Name	
Enlarged Floor Plan	
Date	11-27-2019
Sheet	B1.1