
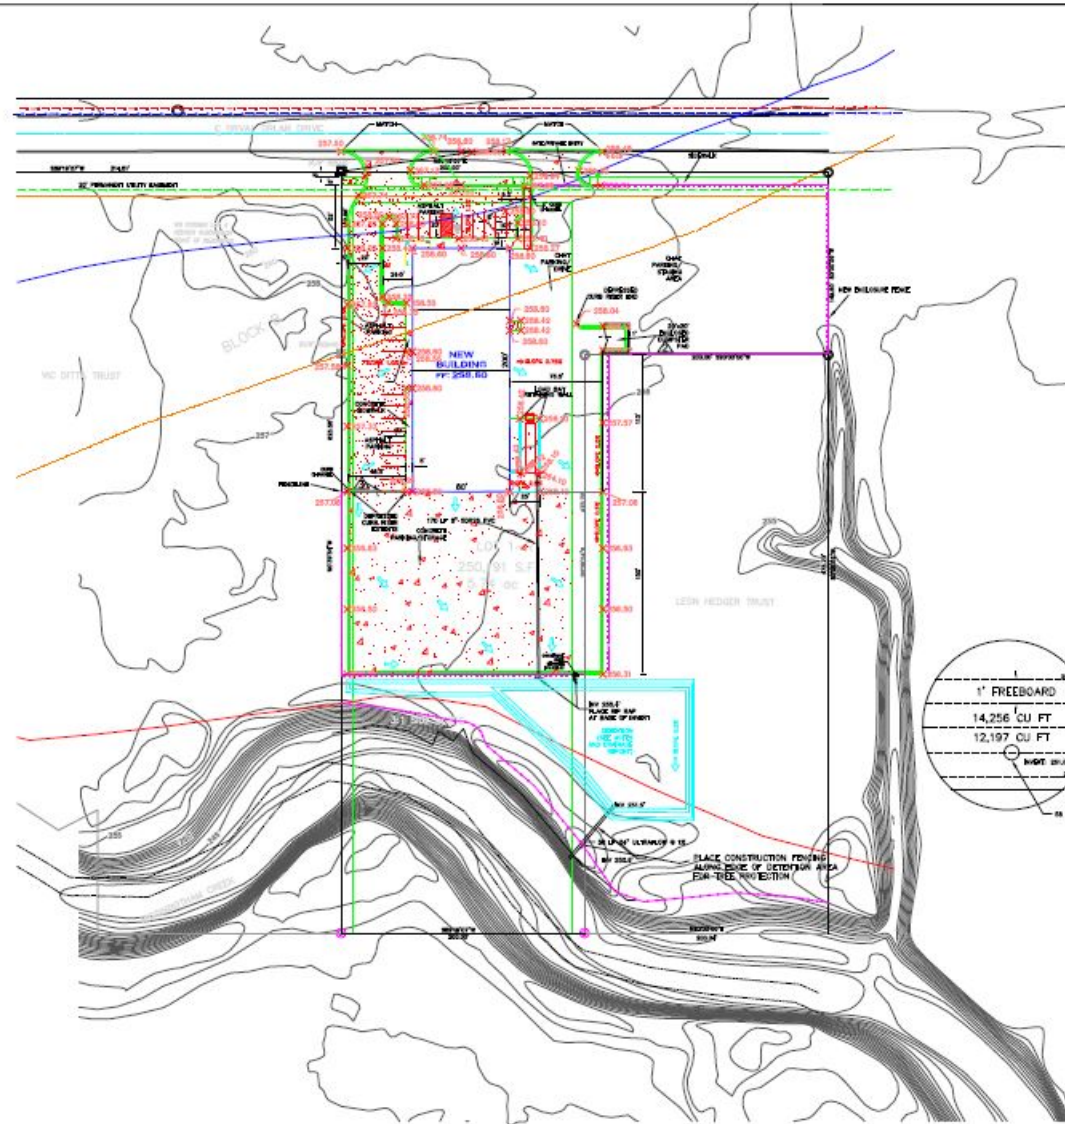
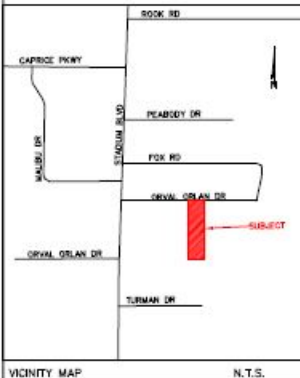


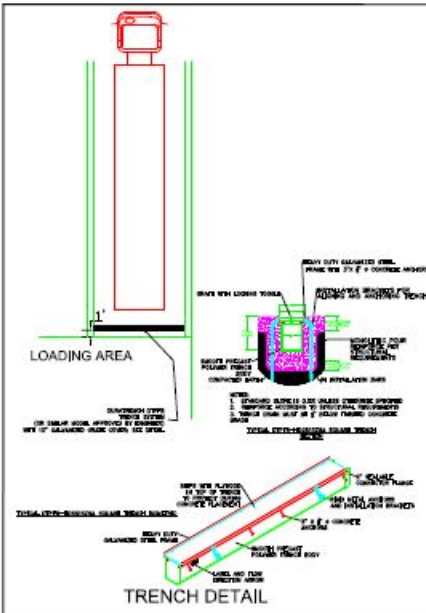

SITE PLAN

HESCH MINOR REPLAT

SECTION 33, TOWNSHIP 14 NORTH, RANGE 3 EAST

JONESBORO, ARKANSAS

MALISTER ENGINEERING PLLC CIVIL ENGINEERING AND LAND SURVEYING 508 STADIUM BLVD STE 2 JONESBORO, AR 72404 202-911-1455	DRAWN BY: TM/OA SCALE: 1" = 50' CAD FILE: SITEMAP.DWG DWG REF: 33-14N-3E JOB NO.: 2098830 PROJECT:	CHECKED BY: CWM DATE: 02/06/20 SHEET: 2 / 7
---	---	--

CLARENCE W. "MAC" MCALISTER, PE, PS

