

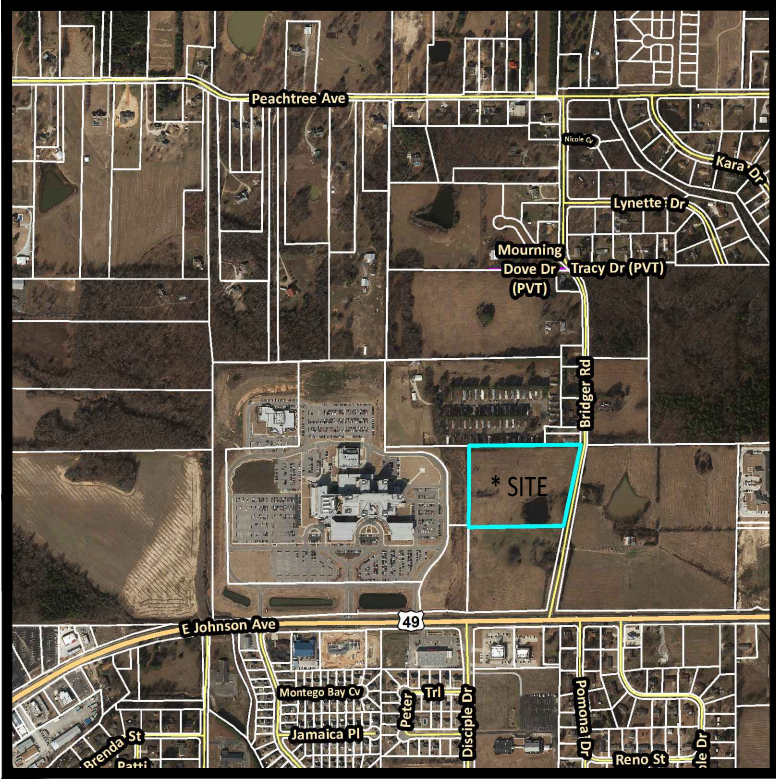


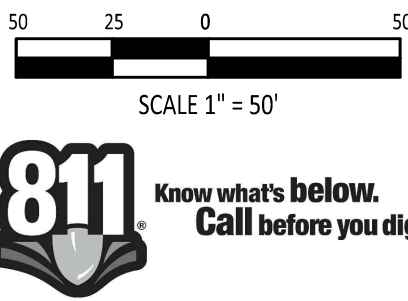

VICINITY MAP
NOT TO SCALE

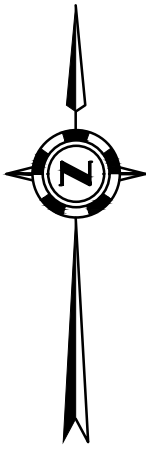

COMPANY INFO:

2916 WOOD STREET
JONESBORO, AR 72404
PH: 1-870-203-9939
WWW.TRALANENG.COM

TRALAN

ENGINEERING

PROJECT:

JONESBORO SENIOR LIVING

CLIENT:

MILLER COMMERCE

CERTIFICATE OF AUTHORITY

TRALAN

ENGINEERING,

INC.

No. 2480

NOTARY PUBLIC

ARKANSAS

REVISIONS

DATE	BY	DESCRIPTION

DRAWING INFO.

DRAWN BY:	MAB
DATE:	03/24/2021
SCALE:	1" = 50'
JOB NO.:	21-001
CAD NO.:	

BZA

SITE PLAN

SHEET NUMBER:

1 of 1