



3/19/2021 8:54:52 AM

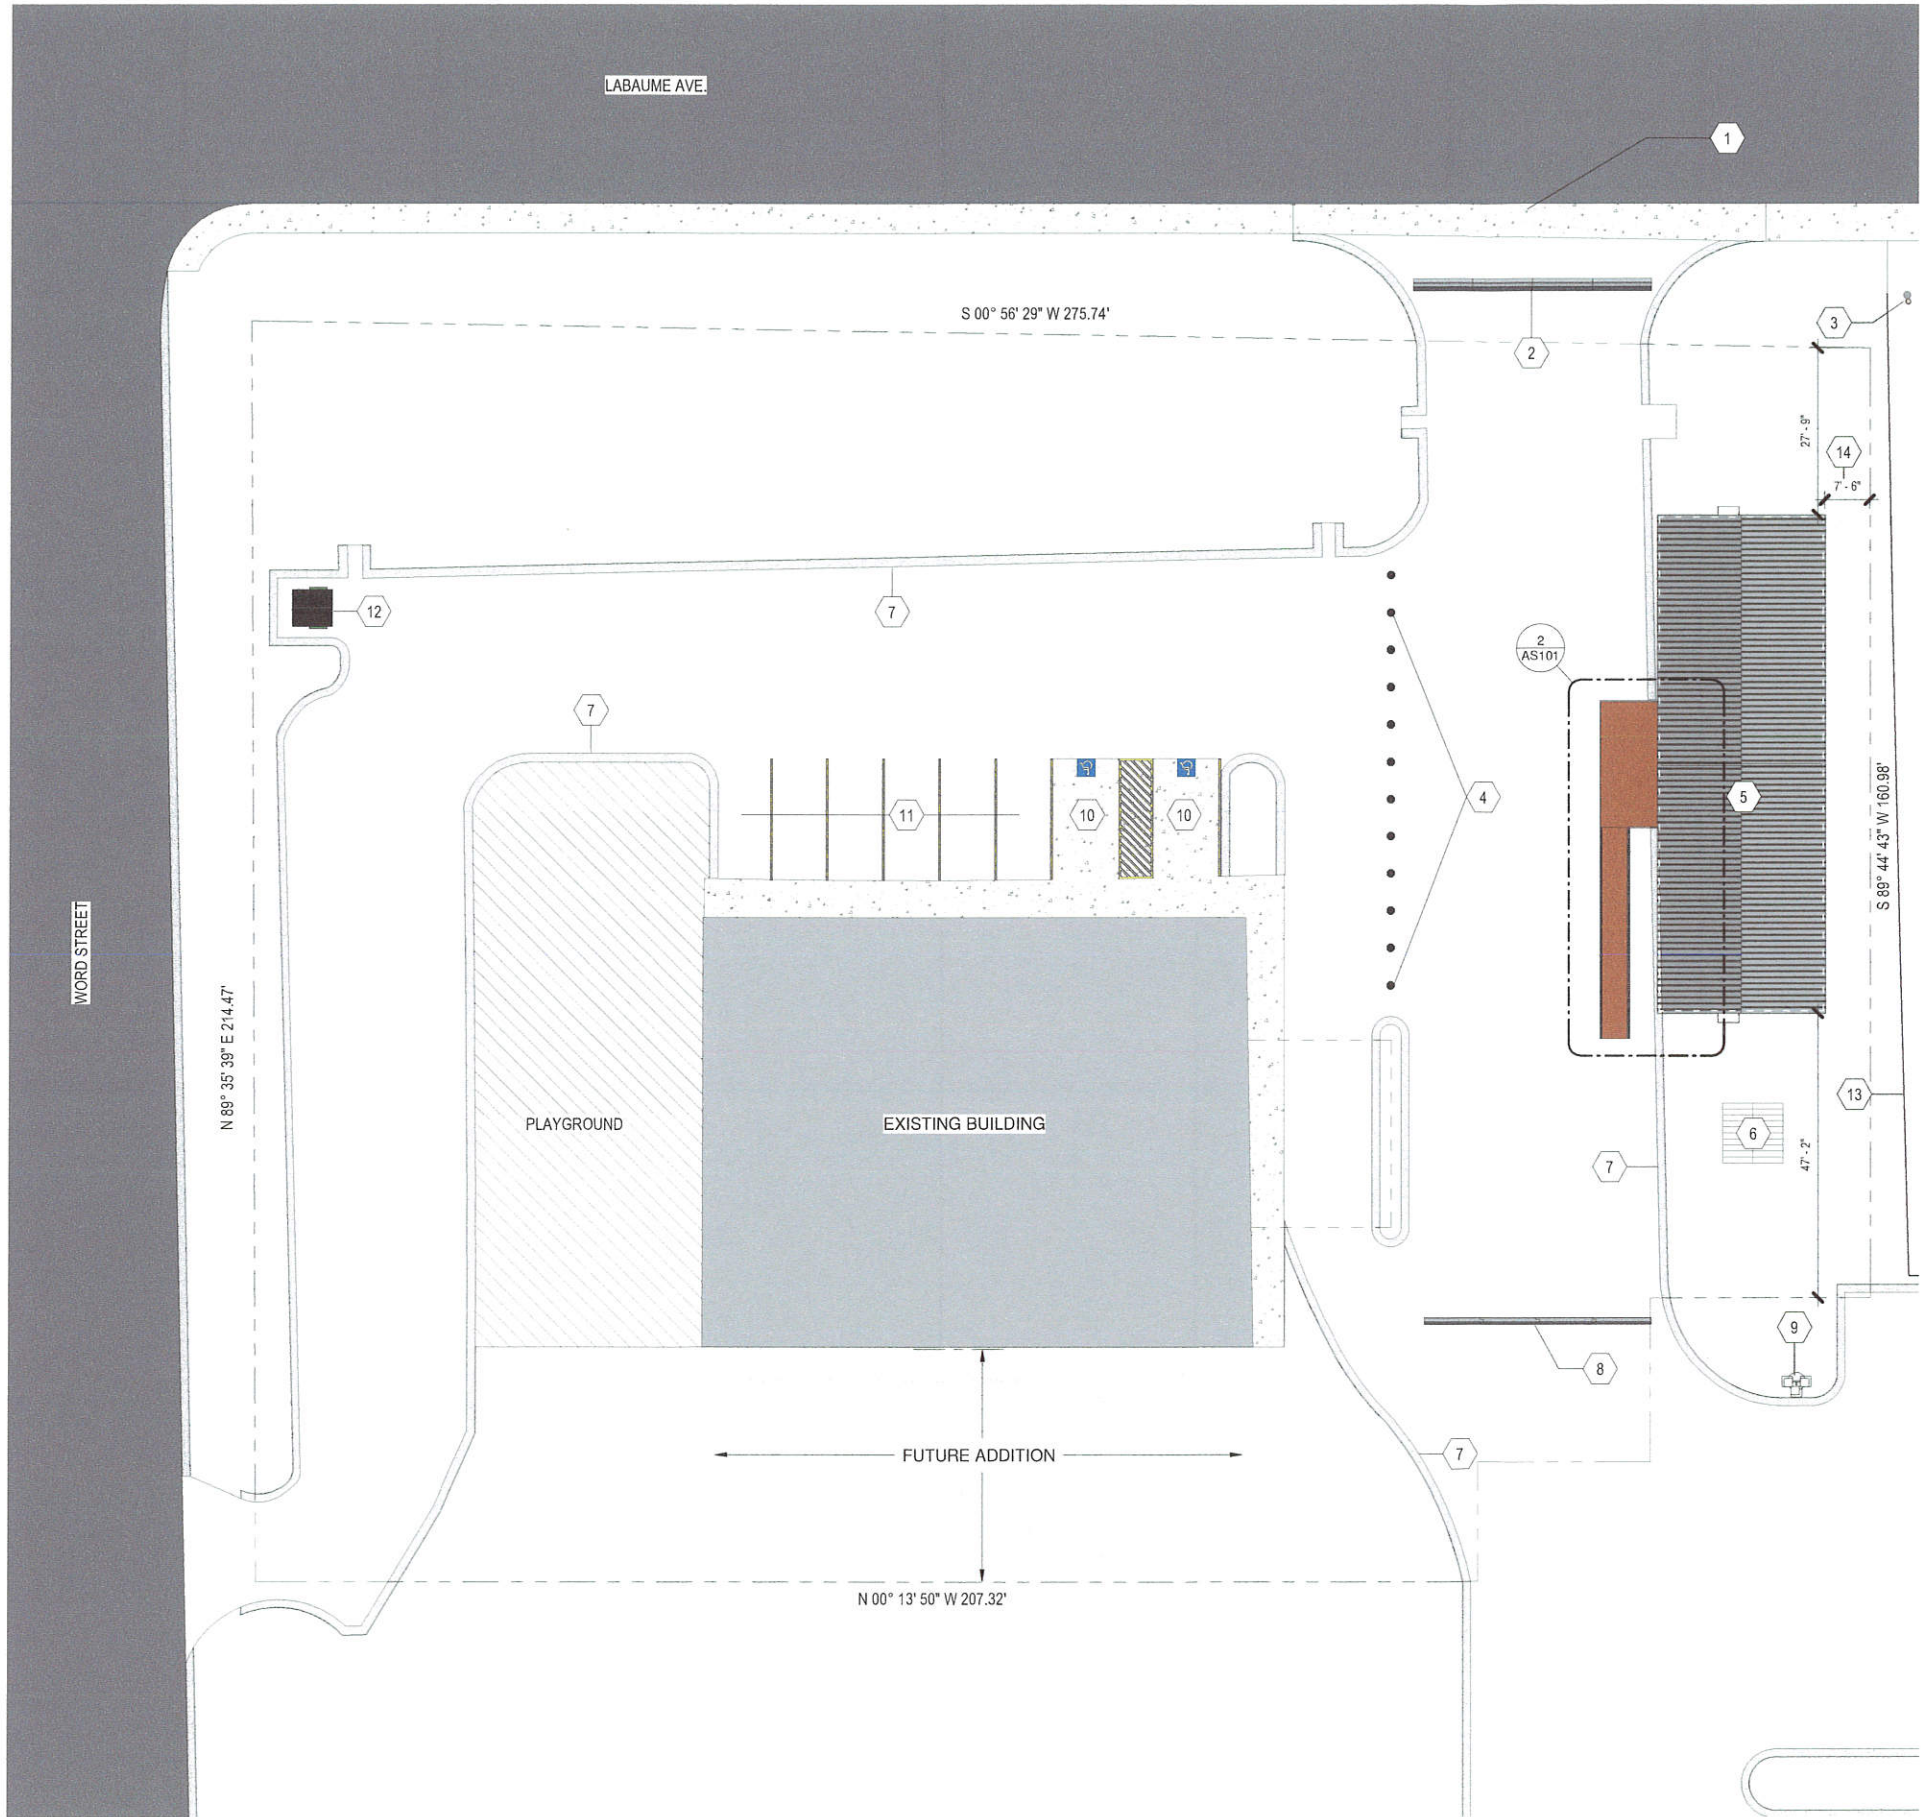

1 ARCHITECTURAL SITEPLAN
1/16" = 1'-0"



KEYED NOTE - ARCHITECTURAL SITE PLAN	
#	NOTE
1	FUTURE CURB, GUTTER, & SIDEWALK
2	CONCRETE BARRICADE
3	EXISTING POWER POLE & TRANSFORMER
4	MOVEABLE TRAFFIC CONES
5	PROPOSED AREA FOR MOBILE CLASSROOM
6	EXISTING STORAGE BUILDING
7	EXISTING CURB
8	MOVEABLE BARRICADE
9	EXISTING PARKING LOT LIGHT
10	EXISTING HANDICAP PARKING
11	EXISTING PARKING
12	EXISTING DUMPSTER
13	EXISTING FENCE
14	REQUESTING VARIANCE FOR SETBACK

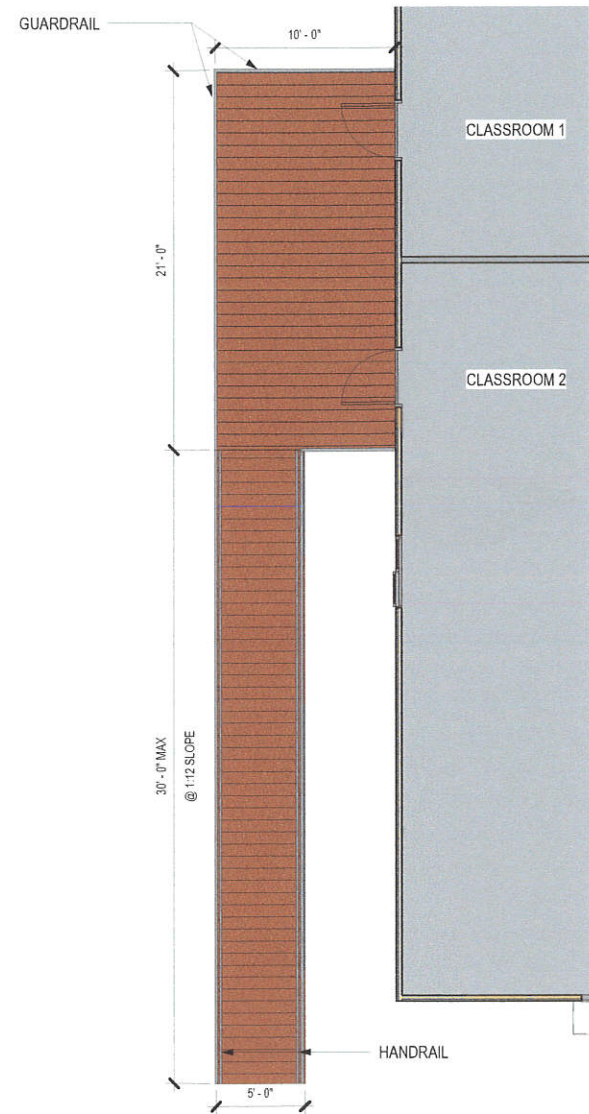

2 ENLARGED - RAMP & DECK
3/16" = 1'-0" 1 / AS101



COOPER MIXON ARCHITECTS
505 Union Street, 2nd Fl. Jonesboro, AR 72401
phone 870 336 0536 www.coopermixon.com

VARIANCE
REQUEST

PROJECT NO.
19-D11

PROJECT NAME
TEMPORARY
CLASSROOMS

DATE
2021-03-19

CONTENTS
ARCHITECTURAL SITE
PLAN

SHEET NUMBER

AS101