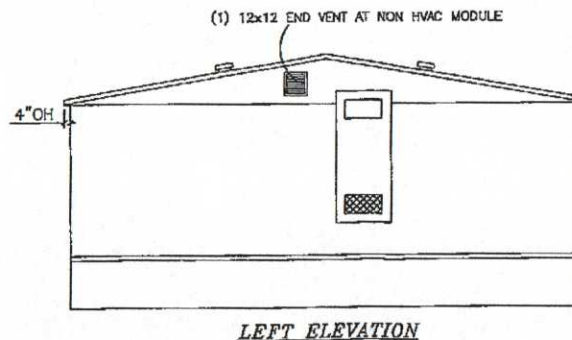
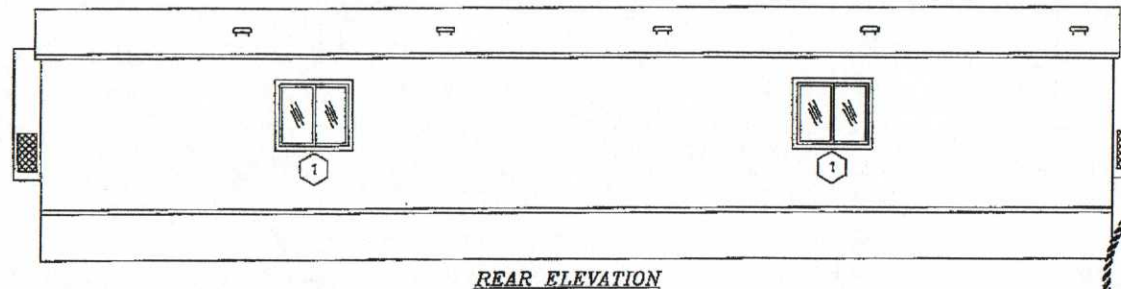
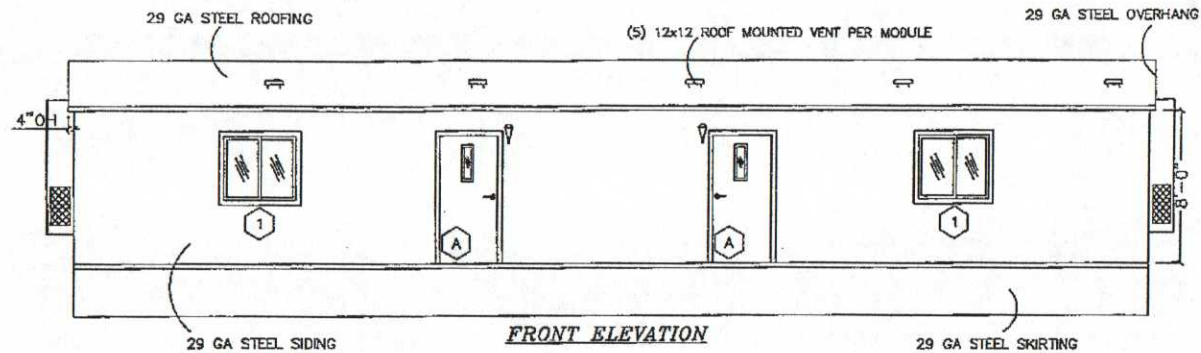


DOOR AND WINDOW SCHEDULE

(A) (2) 36"x80" STEEL ENTRANCE DOOR WITH 5"x20" (SAFETY GLAZED) VISION WINDOW, WITH CLOSER AND PANIC HARDWARE


(1) (4) 48"x48" HORIZONTAL SLIDERS WITH BLINDS

NOTE:
LANDING SHALL BE PROVIDED OUTSIDE OF EACH EXIT DOOR.
EACH EXIT DOOR-5 FOOT MINIMUM WIDTH WITH 1/2" MAXIMUM
CHANGE IN ELEVATION. LANDING TO EXTEND A MINIMUM OF
24" PAST THE STRIKE EDGE OF THE DOOR. LANDING RAMP(S)
SHALL BE SUPPLIED BY OTHERS AT SITE.

WILKINS' MOBILE BUILDERS, INC.
HIGHWAYS 33 AND 24, DOUBLE SPRINGS, AL 35553

REVISIONS:	SCALE: NTS	APPROVED BY:
DATE: 05/20/08	DRAWN BY: JEFFREY	

TITLE: ELEVATIONS	PROJECT NO: 285800121
MODEL: 2862 (27'-4" x 58'-0")	DRAWING NO: 2 of 7

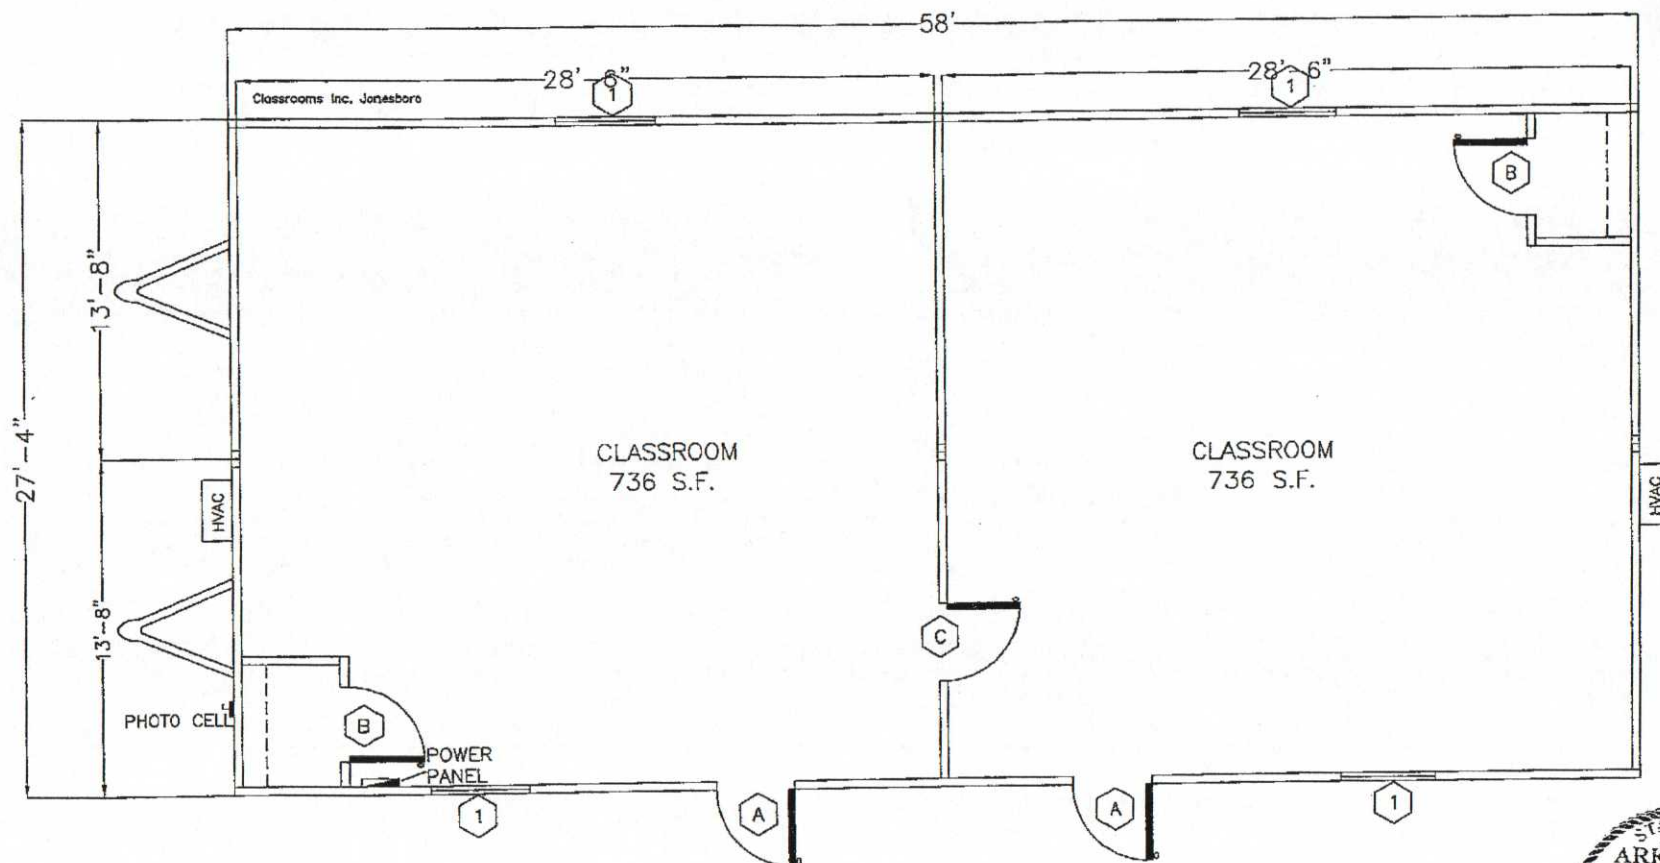

DOOR AND WINDOW SCHEDULE

- (A) (2) 36"x80" STEEL ENTRANCE DOOR WITH 5"x20" (SAFETY GLAZED) VISION WINDOW, WITH CLOSER AND PANIC HARDWARE
- (B) (2) 36"x80" HOLLOW CORE, WITH LEVER HANDLE HARDWARE
- (C) (1) 36"x80" SOLID, WITH LEVER HANDLE HARDWARE
- (1) (4) 48"x48" HORIZONTAL SLIDERS WITH BLINDS



REVISIONS:	SCALE: NTS	APPROVED BY:
DATE:	DRAWN BY:	

WILKINS' MOBILE BUILDERS, INC.
HIGHWAYS 33 AND 24, DOUBLE SPRINGS, AL 35553

TITLE: FLOOR PLAN	PROJECT NO: 285880121
MODEL: 2862 (27'-4" x 58'-0")	DRAWING NO: 3 of 7