


5/3/2021 2:46:56 PM

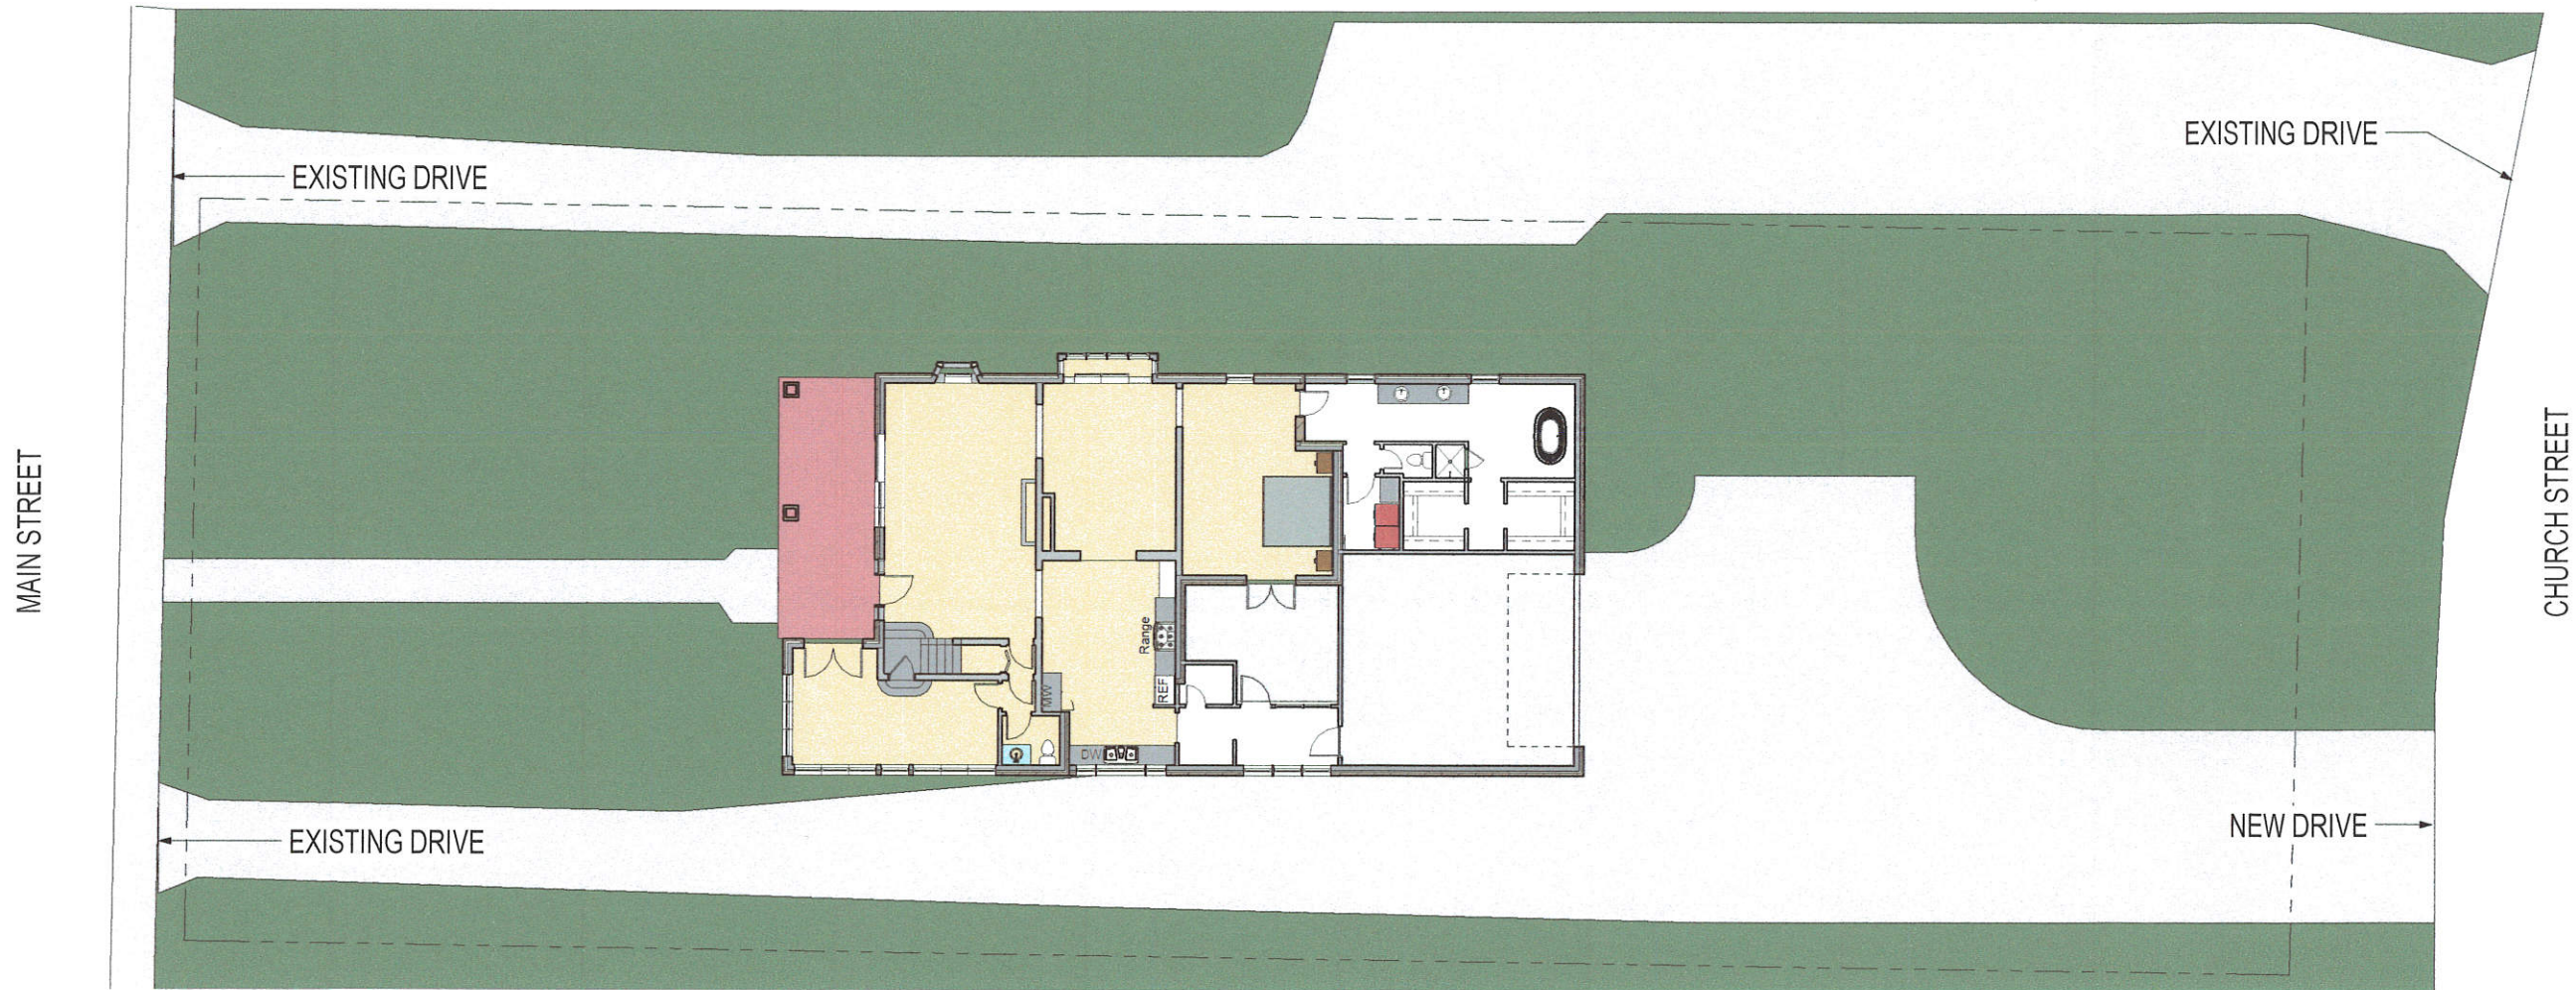

1 CONCEPTUAL SITE PLAN
1" = 10'-0"

0 5 10 20
SCALE : 1" = 10'



RENOVATIONS FOR
1238 S. MAIN STREET - CARWELL RESIDENCE

1238 South Main St. Jonesboro, AR 72401
REGARDING THE SENSITIVE ISSUES OF CONFIDENTIALITY AND COPYRIGHT, ANY REQUEST FOR THE RELEASE, OR REPRODUCTION OF THESE DRAWINGS MUST BE APPROVED BY COOPER MIXON ARCHITECTS P.L.L.C.

COOPER MIXON
ARCHITECTS
505 Union Street, 2nd fl. Jonesboro, AR 72401
phone 870.338.0635 www.coopermixon.com

DESIGN
DOCUMENTS

PROJECT NO.

2111

PROJECT NAME

1238 S. MAIN
STREET - CARWELL
RESIDENCE
DATE

05/01/2021

CONTENTS

CONCEPTUAL SITE
PLAN

SHEET NUMBER

AS101