


215 UNION STREET
JETTON GENERAL CONTRACTING
COOPERMIXON, ARCHITECTS
JONESBORO, ARKANSAS

ASSOCIATED
ENGINEERING, LLC
CIVIL ENGINEERING • LAND SURVEYING
LAND PLANNING
103 SOUTH CHURCH STREET • P.O. BOX 1462
JONESBORO, AR 72403
PH: 870-932-3594 • FAX: 870-935-1263

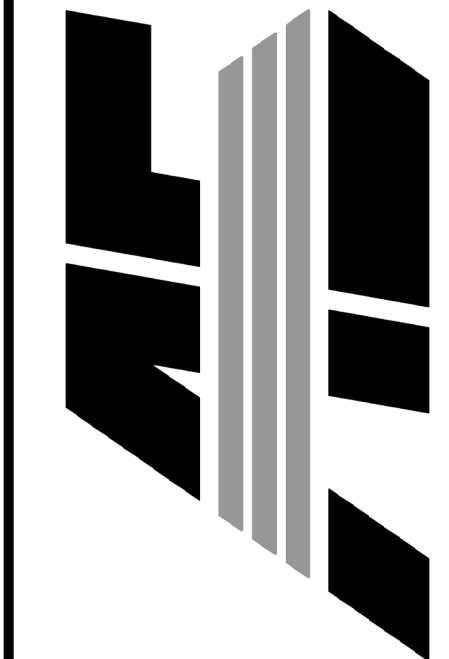

NO.	DESCRIPTION	DATE

PRELIMINARY
SITE PLAN

DATE: 10/4/18	DRAWN: XXX
CADD FILE: 18129-SDP-SH2	CHECKED: XXX
DWG#: XXXXXXXXXX	SHEET
SCALE: 1" = 20'	1 OF 1