

40' UNDISTURBED BUFFER (VISUAL BARRIER)

40' UNDISTURBED BUFFER (VISUAL BARRIER)

40' UNDISTURBED BUFFER (VISUAL BARRIER)

N 89°41'03" W 295.22'

40' UNDISTURBED BUFFER (VISUAL BARRIER)

S 00°18'28" W 345.95'

S 00°14'09" E 492.56'

60' UNDISTURBED BUFFER

N 00°08'06" W 845.09'

OVERALL AREA:
10.63 ACRES
462987 SQ. FT.

GREEN SPACE

GREEN SPACE
PROPOSED MH #2

BLDG TYPE 'A'

#2

BLDG TYPE 'A'

#4

PROPOSED POOL

PROPOSED AMENITY BLDG

BLDG TYPE 'B'



#1

PROPOSED MH #2

PROPOSED MH #3

PROPOSED MH #4




88°46'11" W 376.09'

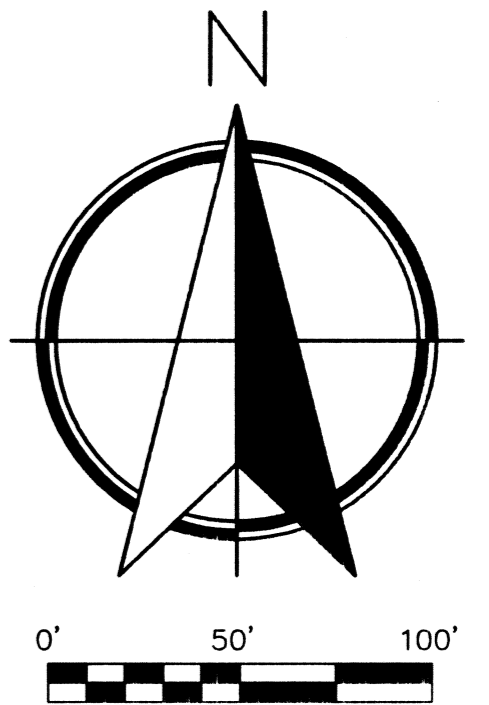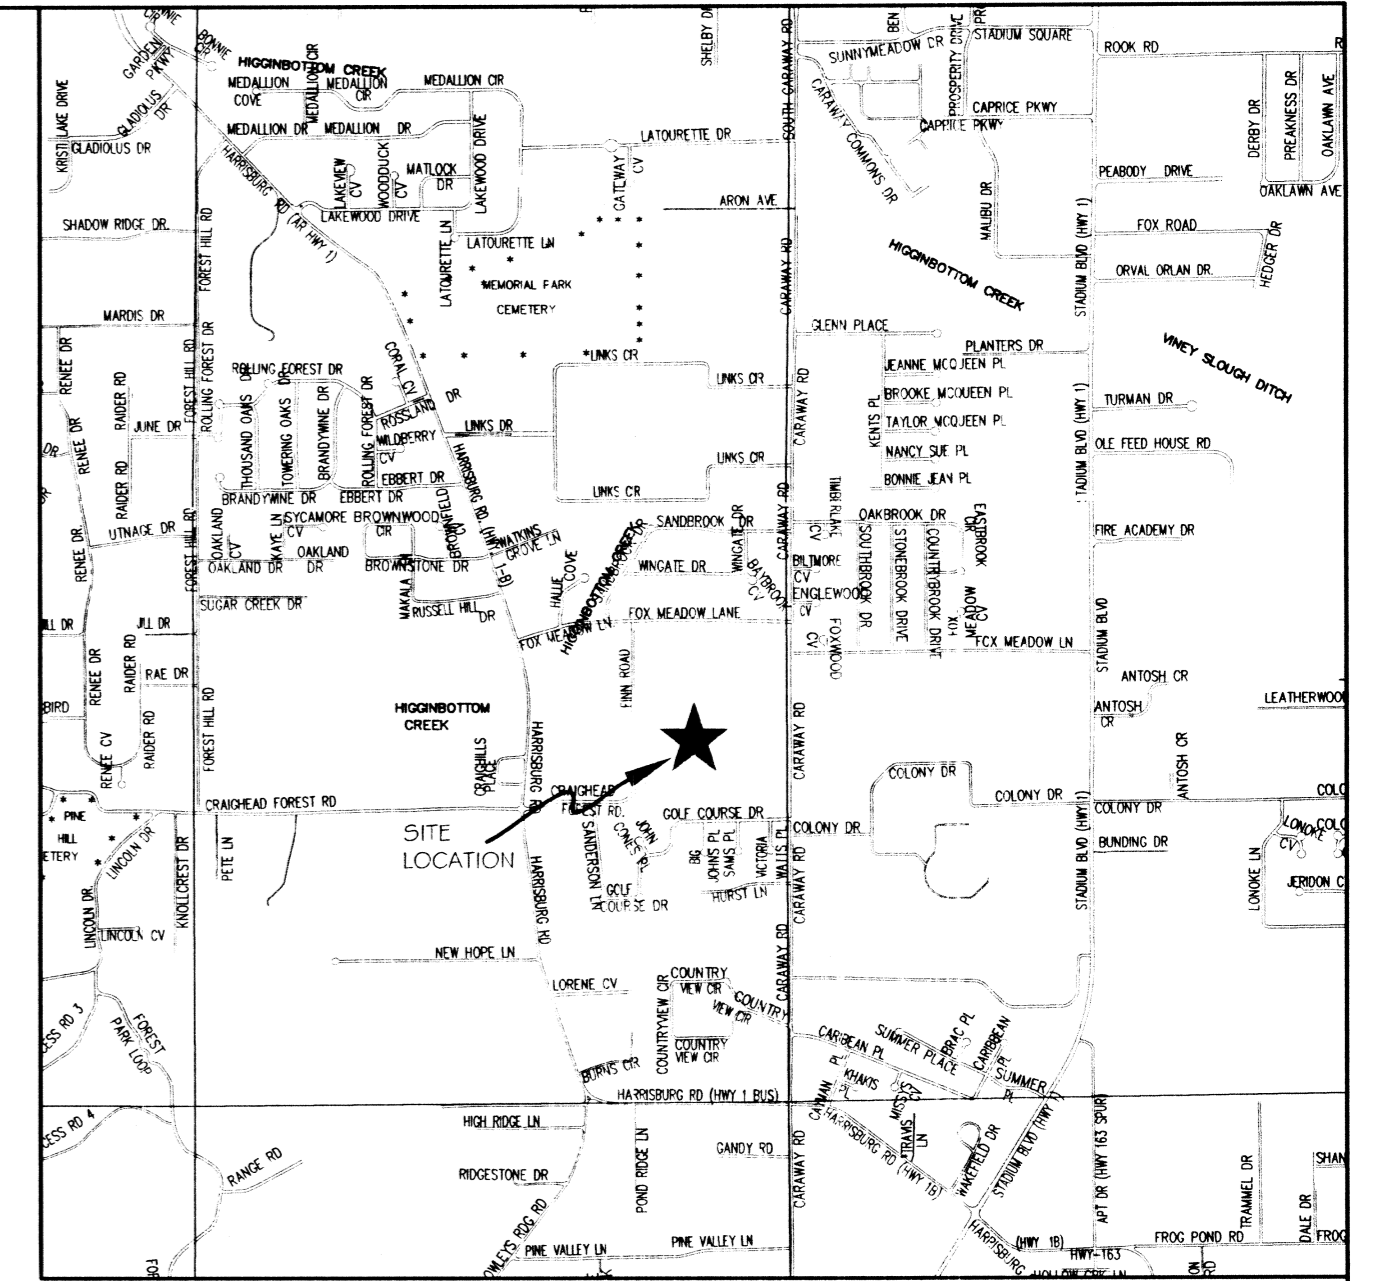

ENGINEERS		PLANNERS		SURVEYORS	
Civilogic					
203 Southwest Dr. - Jonesboro, AR - (870)932-7880 - www.civilogic.net					
PROPOSED OVERALL UTILITY PLAN FOR WILLOW CREEK APARTMENTS PHASE II JONESBORO, ARKANSAS					
Date	Scale	Job No.	Sheet		
04-29-11	1"=40'	109064	No.		
Section	Township	Range	County		
05	13N	04E	CRAIGHEAD	C1.3	
ONLY COPIES WITH VIOLET COLORED SIGNATURE ARE VALID CIVILOGIC COPIES					
© 2011, Civilogic Drawn By: RE Checked by: GH					

STATE OF ARKANSAS
REGISTERED PROFESSIONAL ENGINEER
NO. 7880
GEORGE M. HAMMAN

CERTIFICATE OF AUTHORIZATION
CIVILOGIC
No. 329
ARKANSAS-ENGINEER

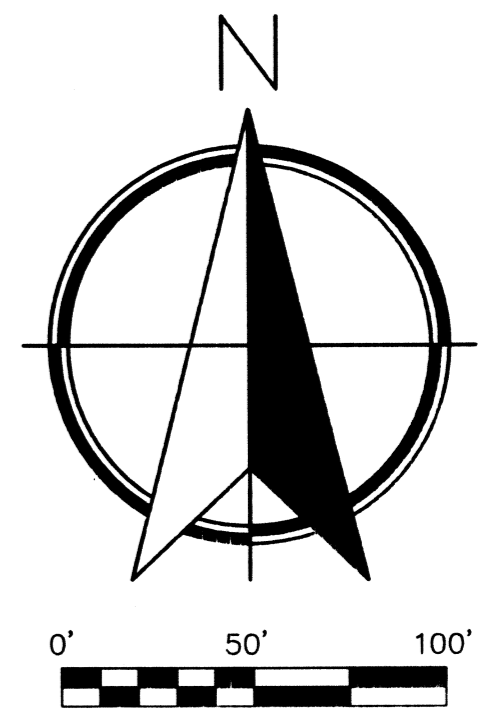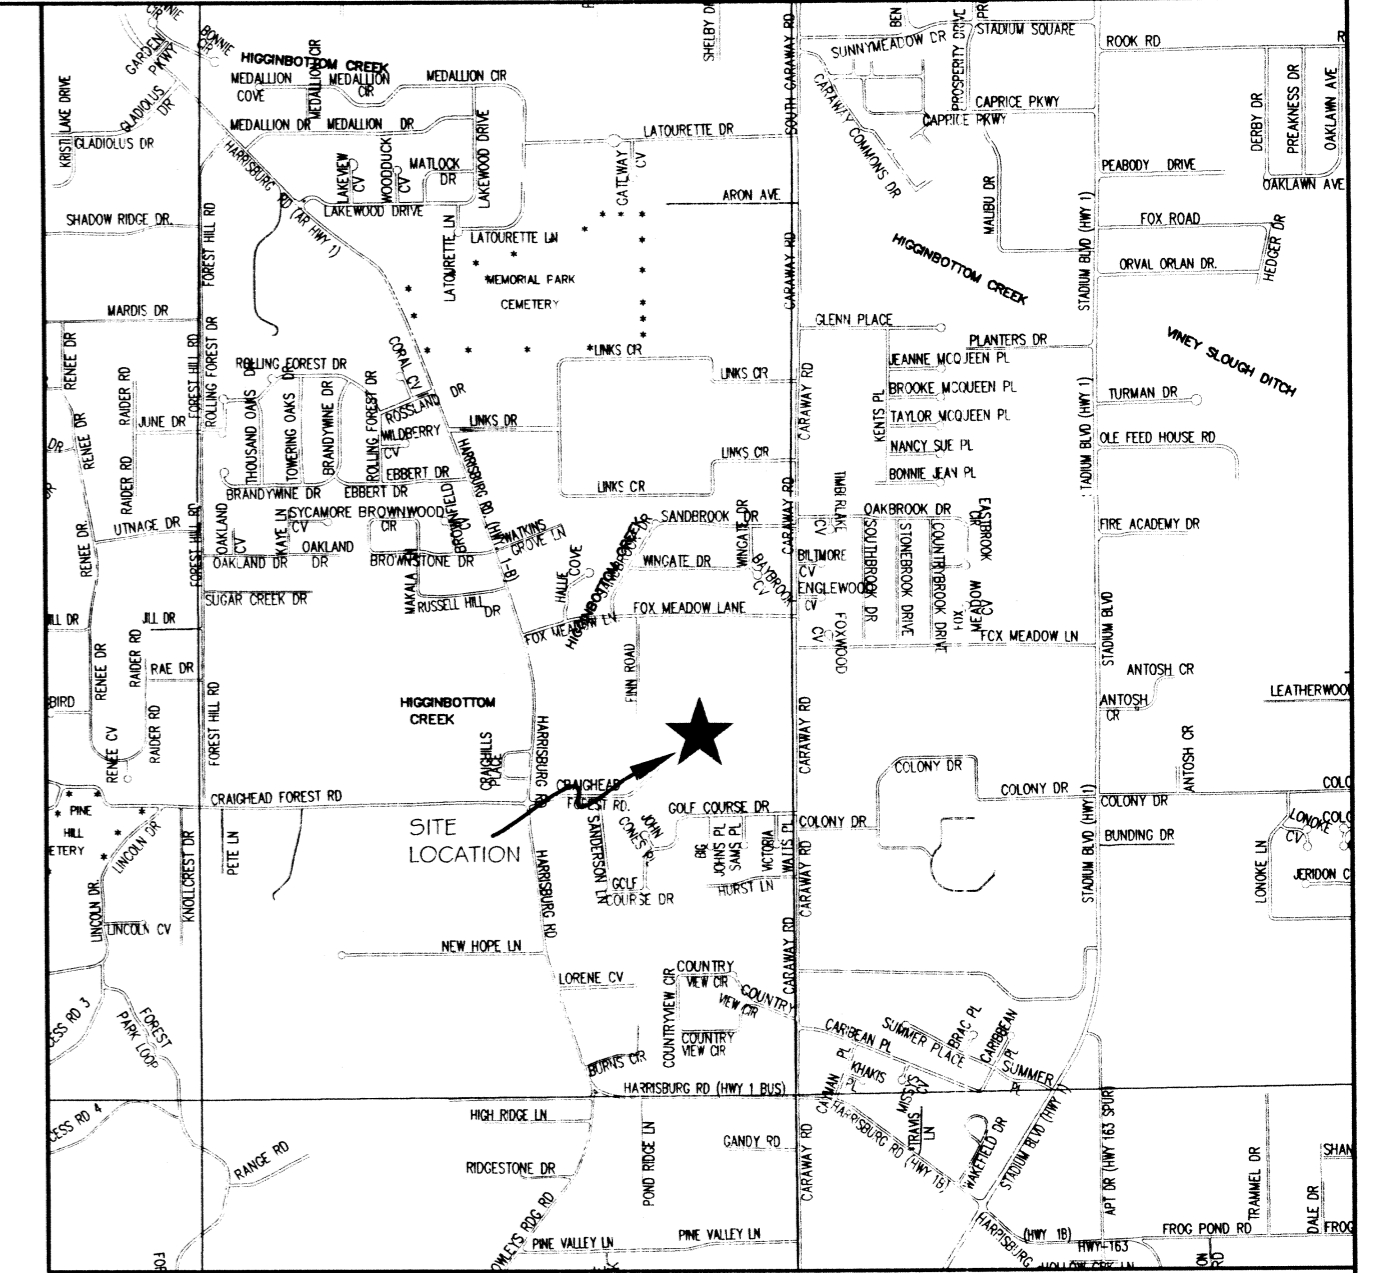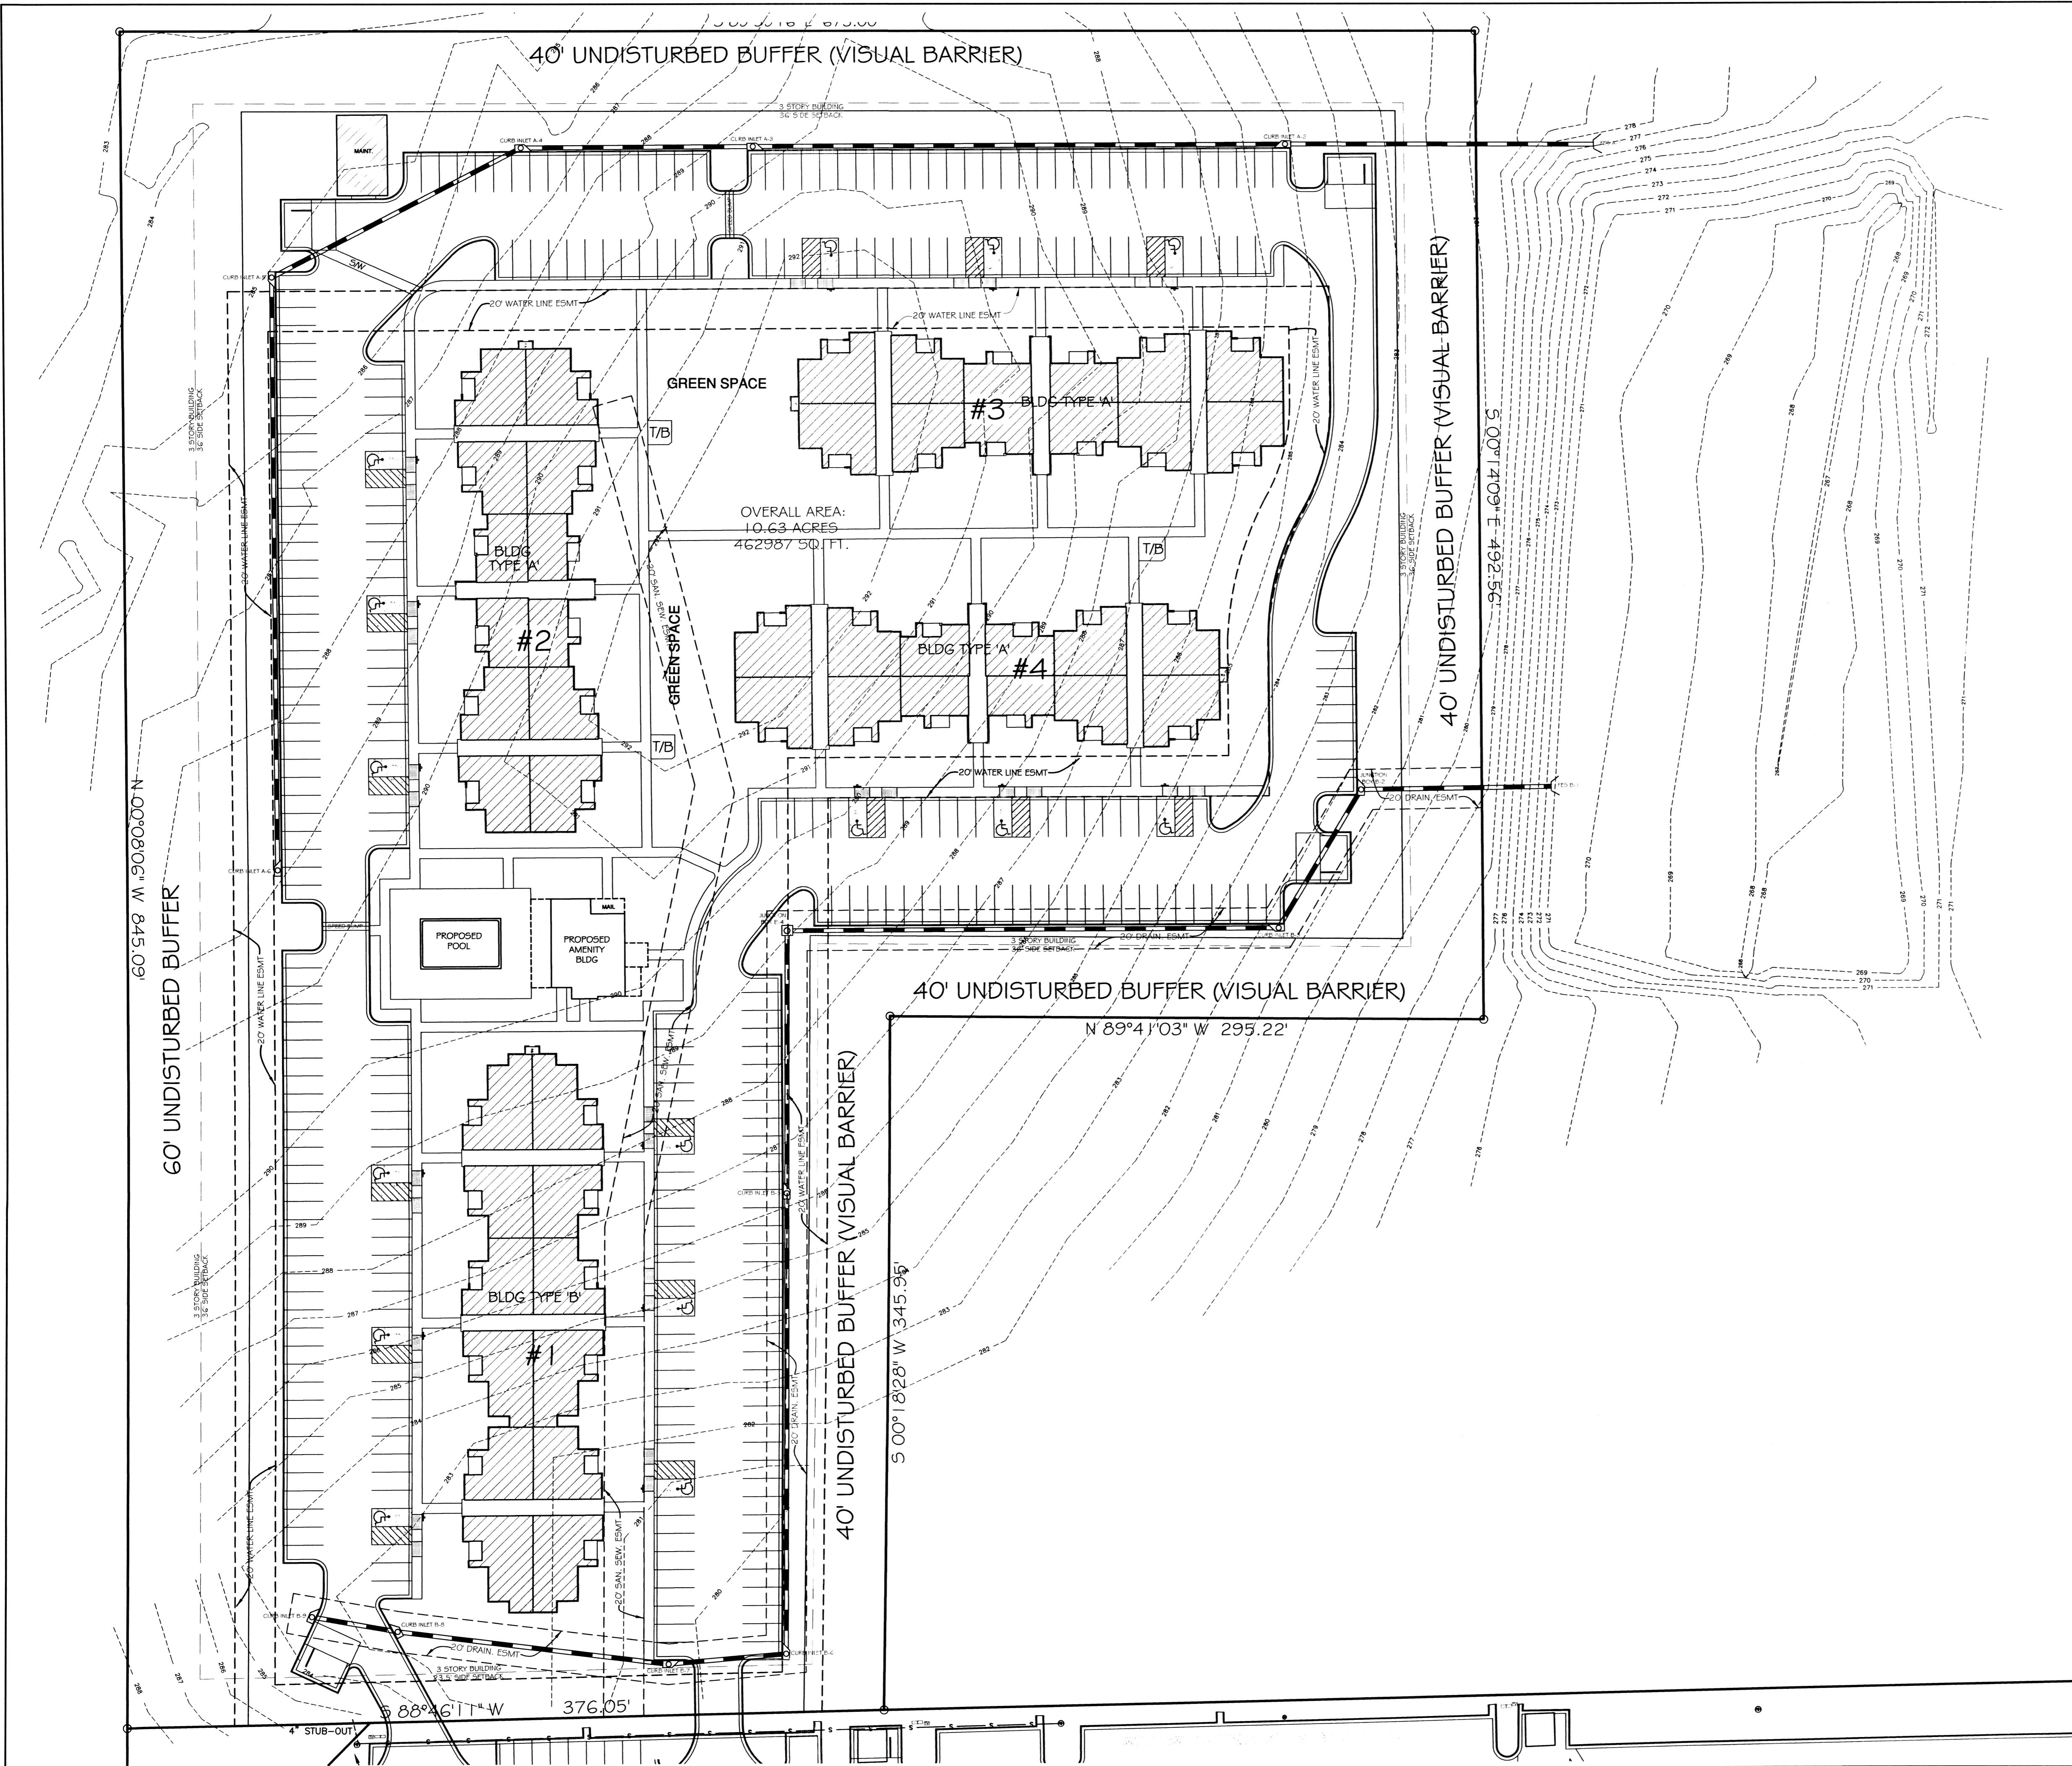

ENGINEERS		PLANNERS		SURVEYORS	
Civilogic					
203 Southwest Dr. - Jonesboro, AR - (870)932-7880 - www.civilogic.net					
PROPOSED DRAINAGE PLAN FOR WILLOW CREEK APARTMENTS PHASE II JONESBORO, ARKANSAS					
Date	Scale	Job No.	Sheet No.		
04-29-11	1"=40'	109064			
Section 05	Township 13N	Range 04E	County CRAIGHEAD		
<small>ONLY COPIES WITH VIOLET COLORED SIGNATURE ARE VALID CIVILOGIC COPIES</small> <small>© 2011, Civilogic</small>					
Drawn By: RE		Checked by: GH			