



THIS DRAWING IS AN INSTRUMENT OF SERVICE AND THE PROPERTY OF MATT SILAS ARCHITECT. IT IS NOT TO BE USED FOR ANY PURPOSE DETRIMENTAL TO THE INTEREST OF MATT SILAS ARCHITECT. INTELLECTUAL PROPERTY SHALL NOT BE USED WITHOUT WRITTEN APPROVAL FROM MATT SILAS ARCHITECT. COPYRIGHT © 2021

4-PLEX TOWNHOUSE BUILDING
SSP INVESTMENTS, LLC
SAVANNAH HILLS PHASE IV
JONESBORO, ARKANSAS

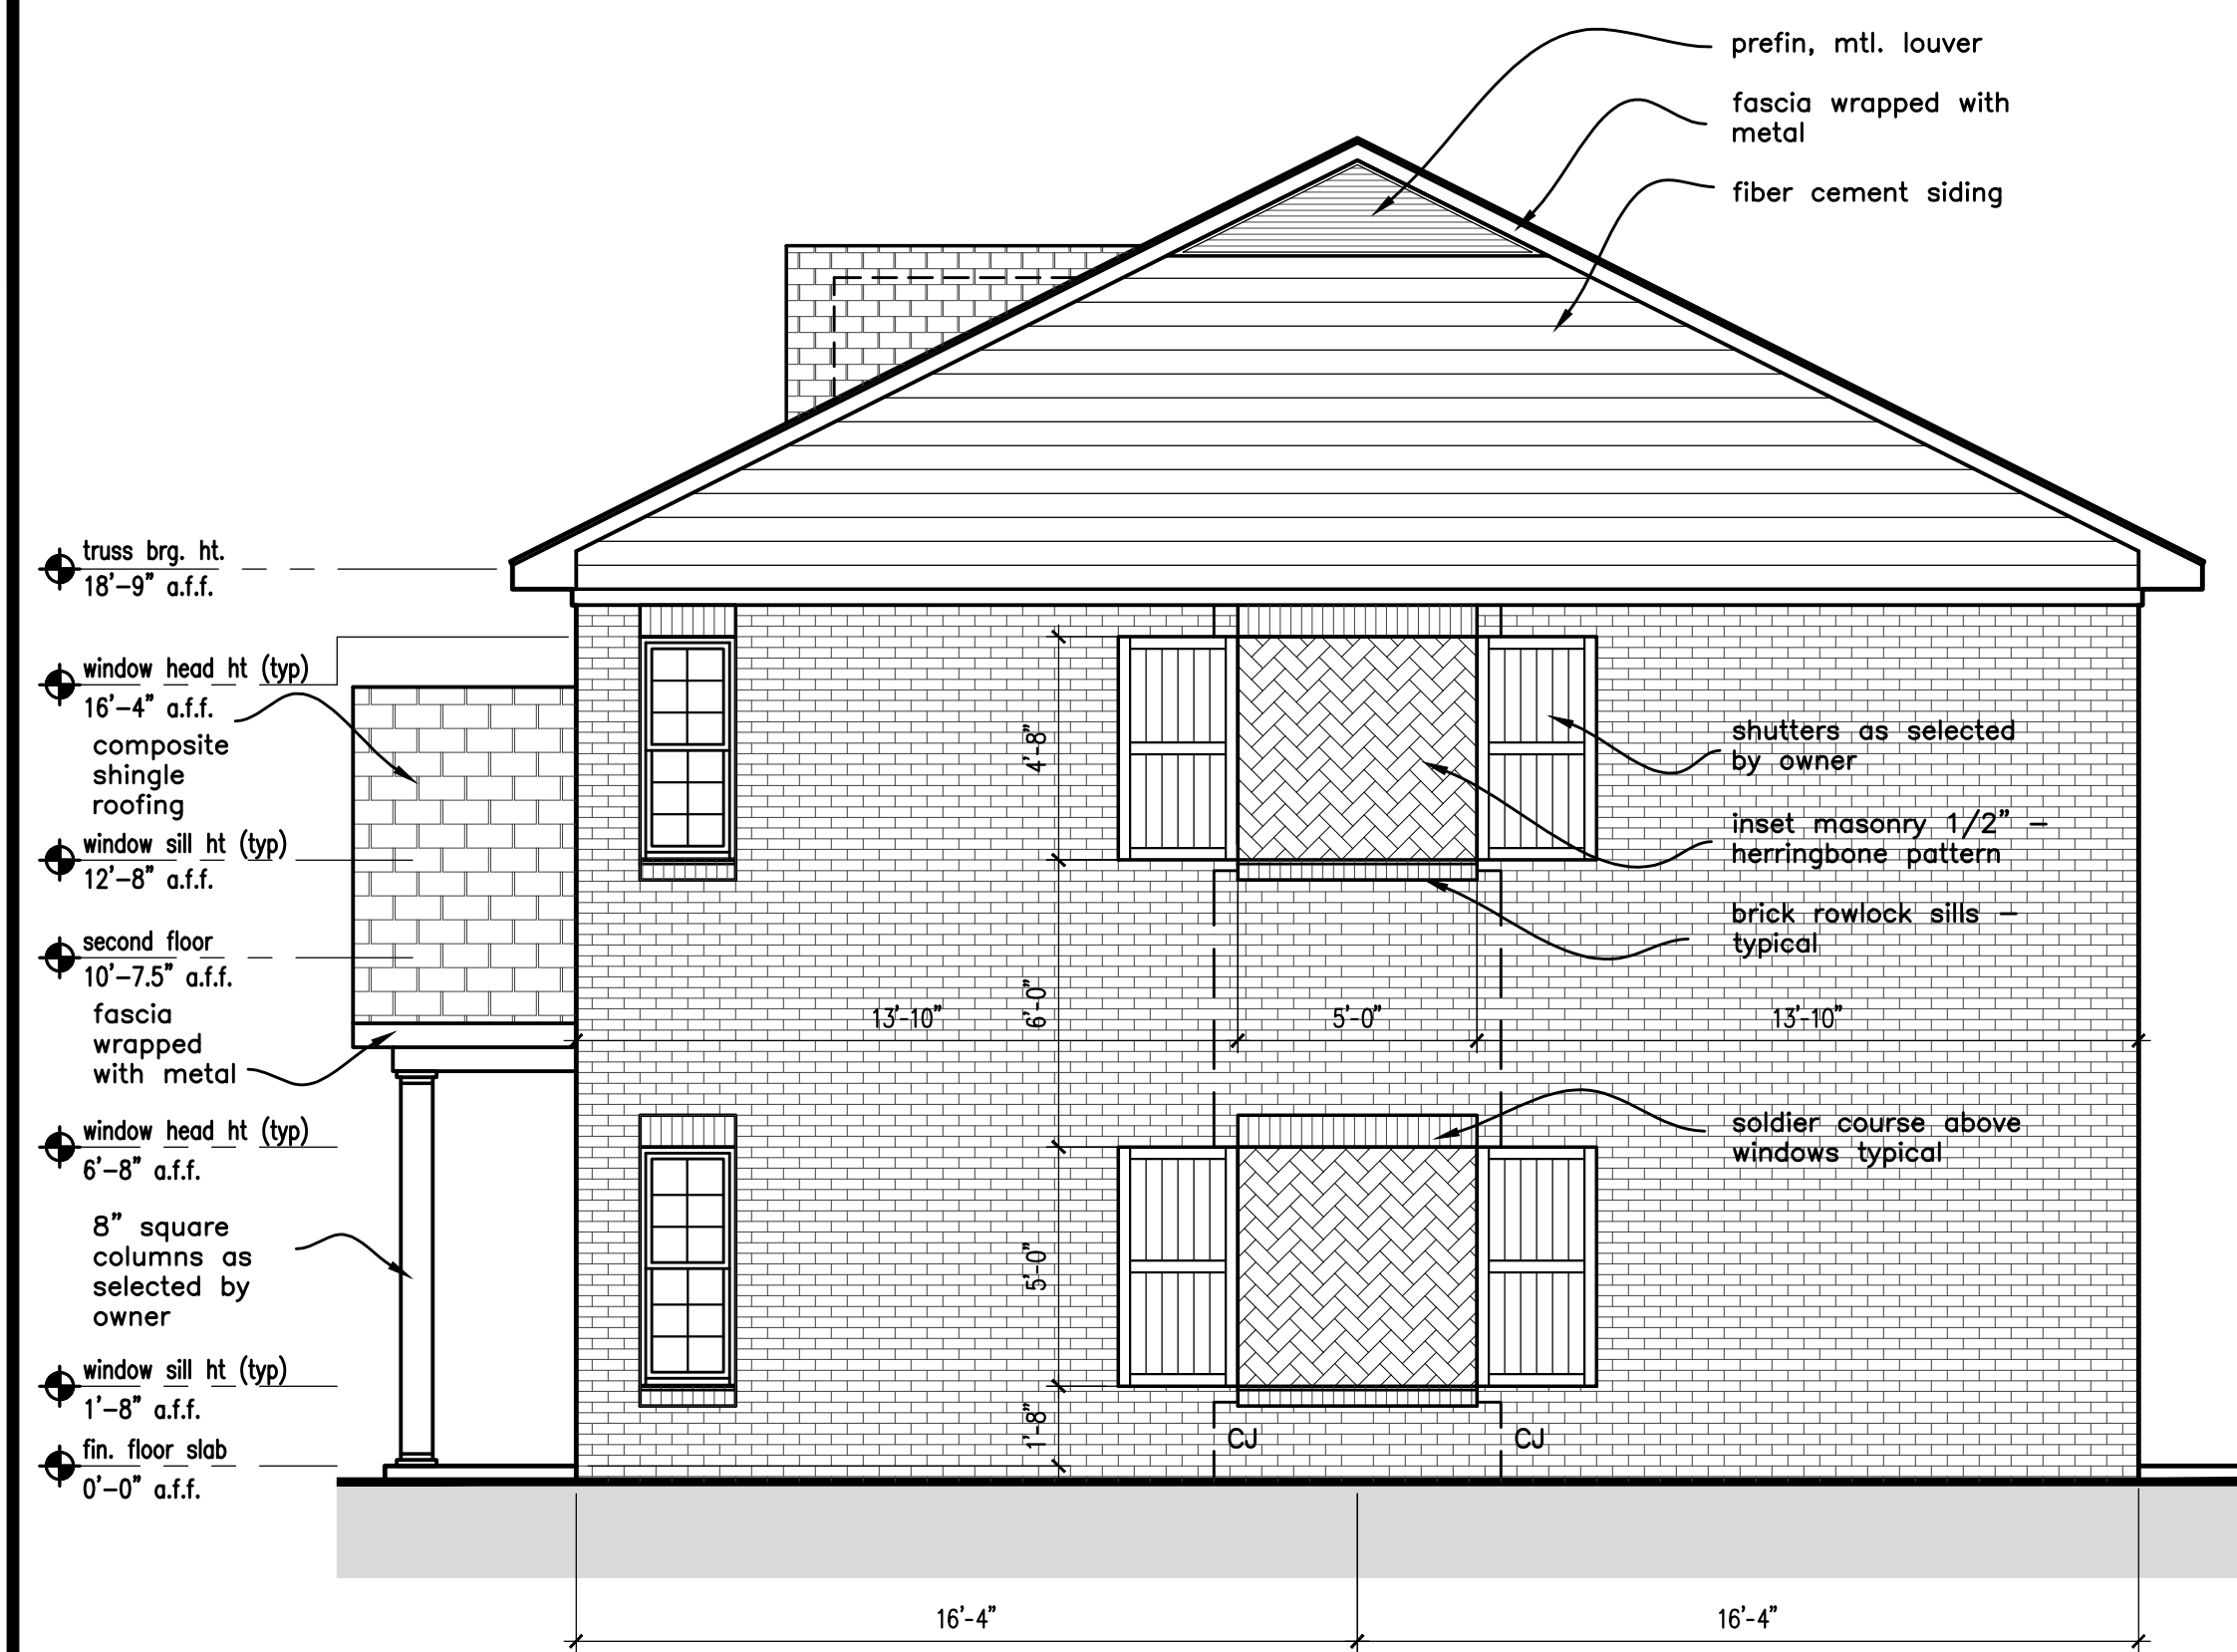


RIGHT / SIDE ELEVATION
FACING STREET OR PUBLIC WAY

SCALE: 1/4" = 1'-0"

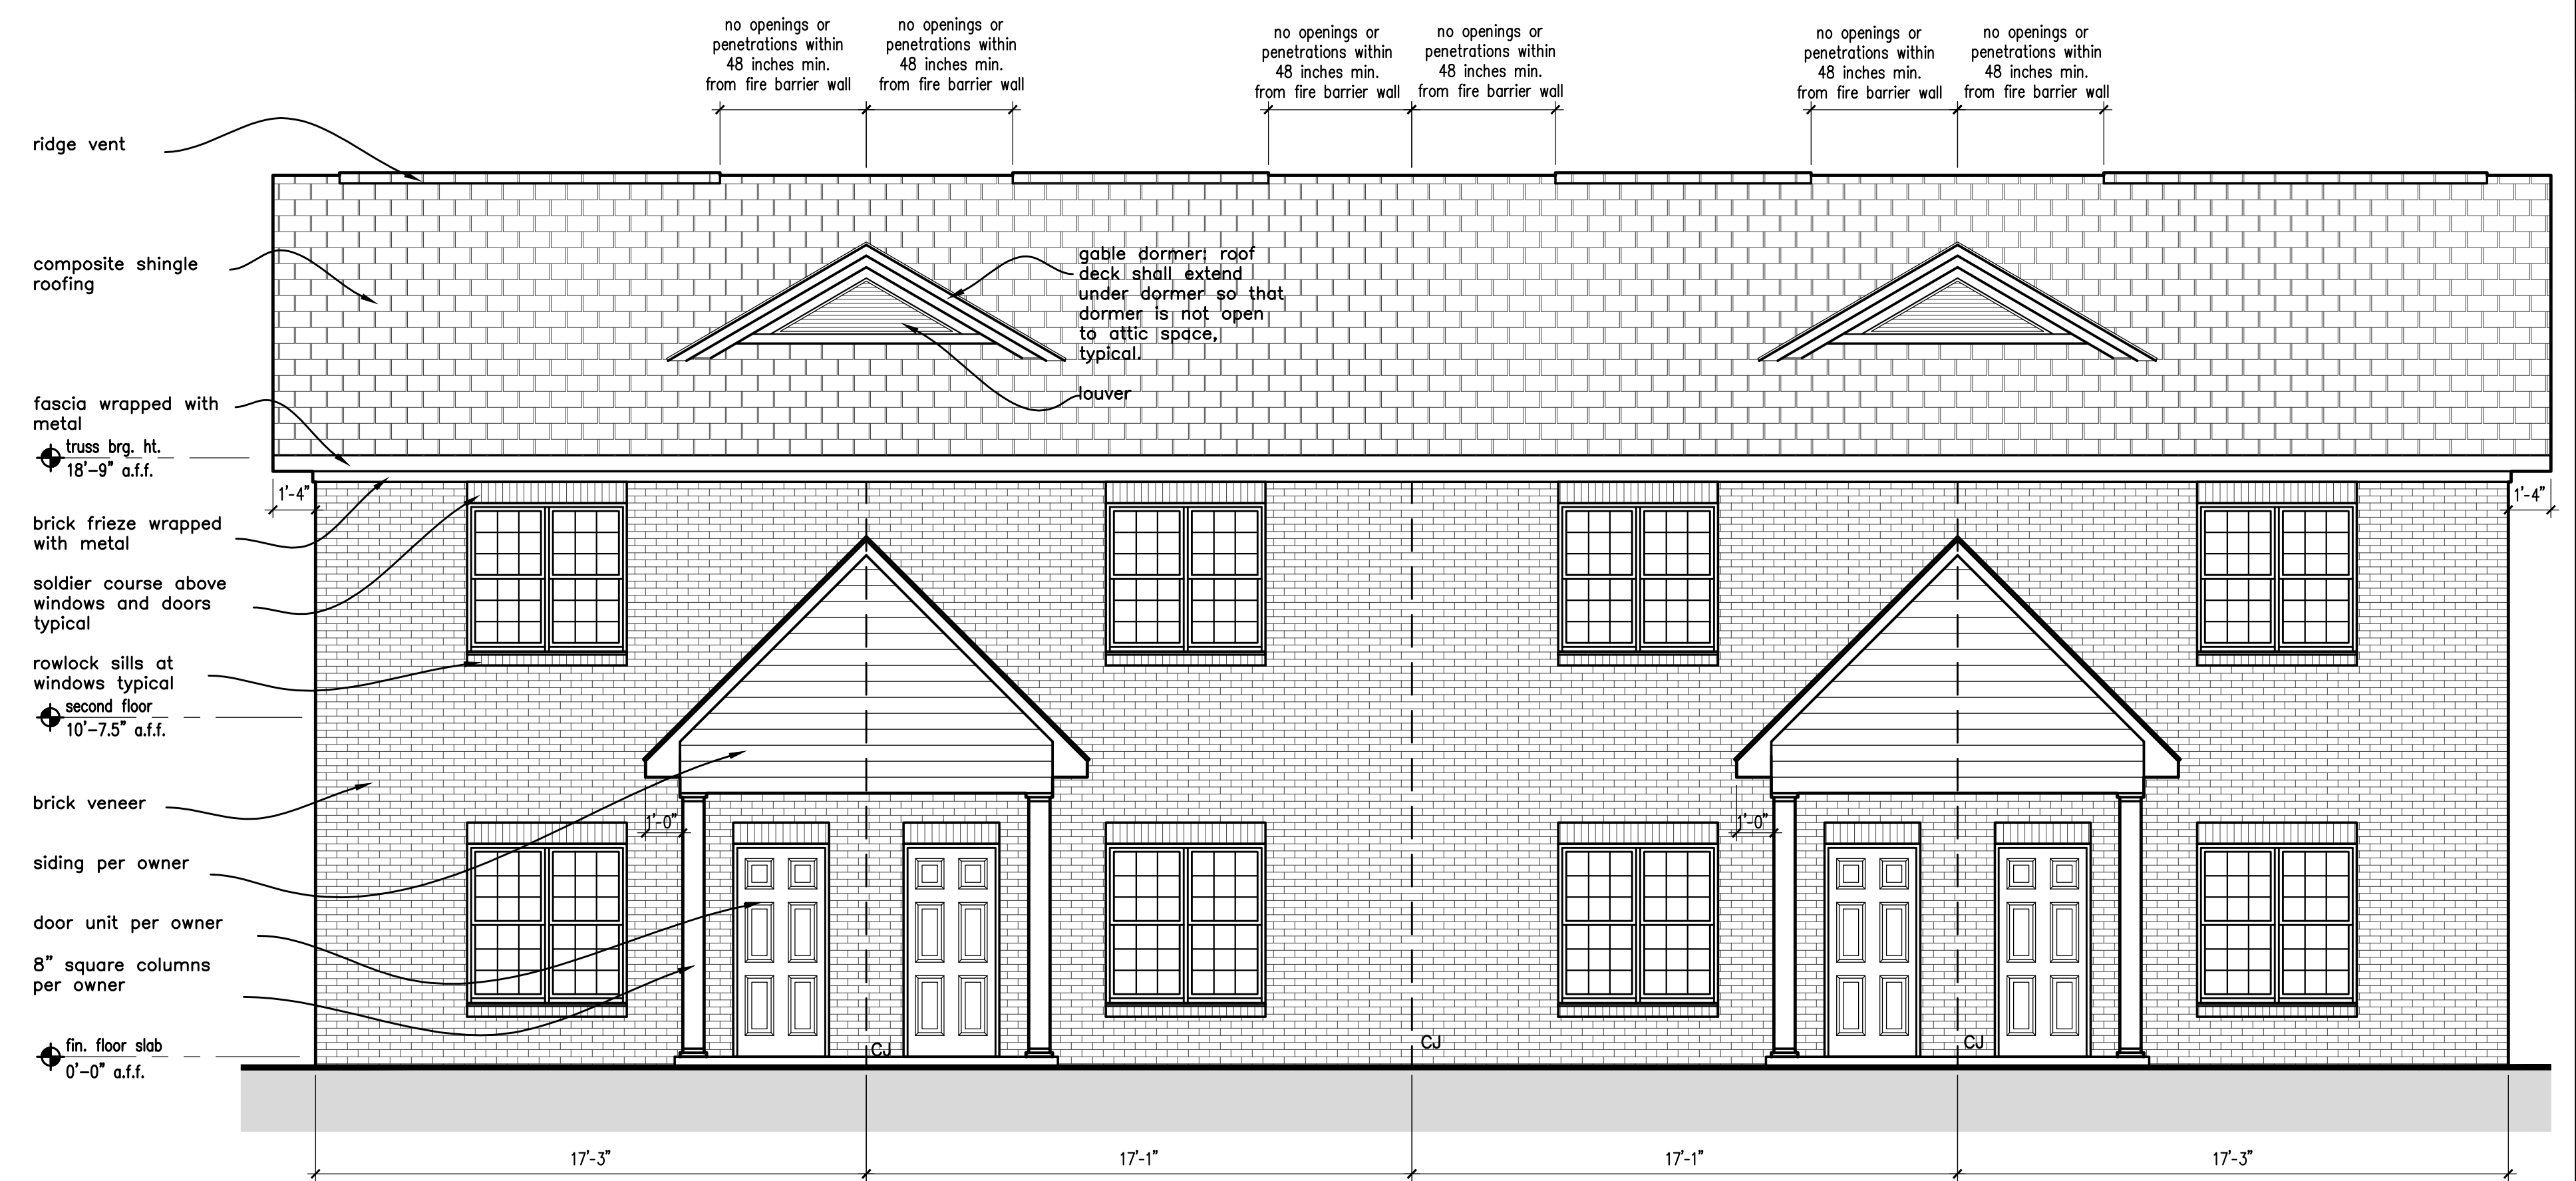


FRONT ELEVATION

SCALE: 1/4" = 1'-0"

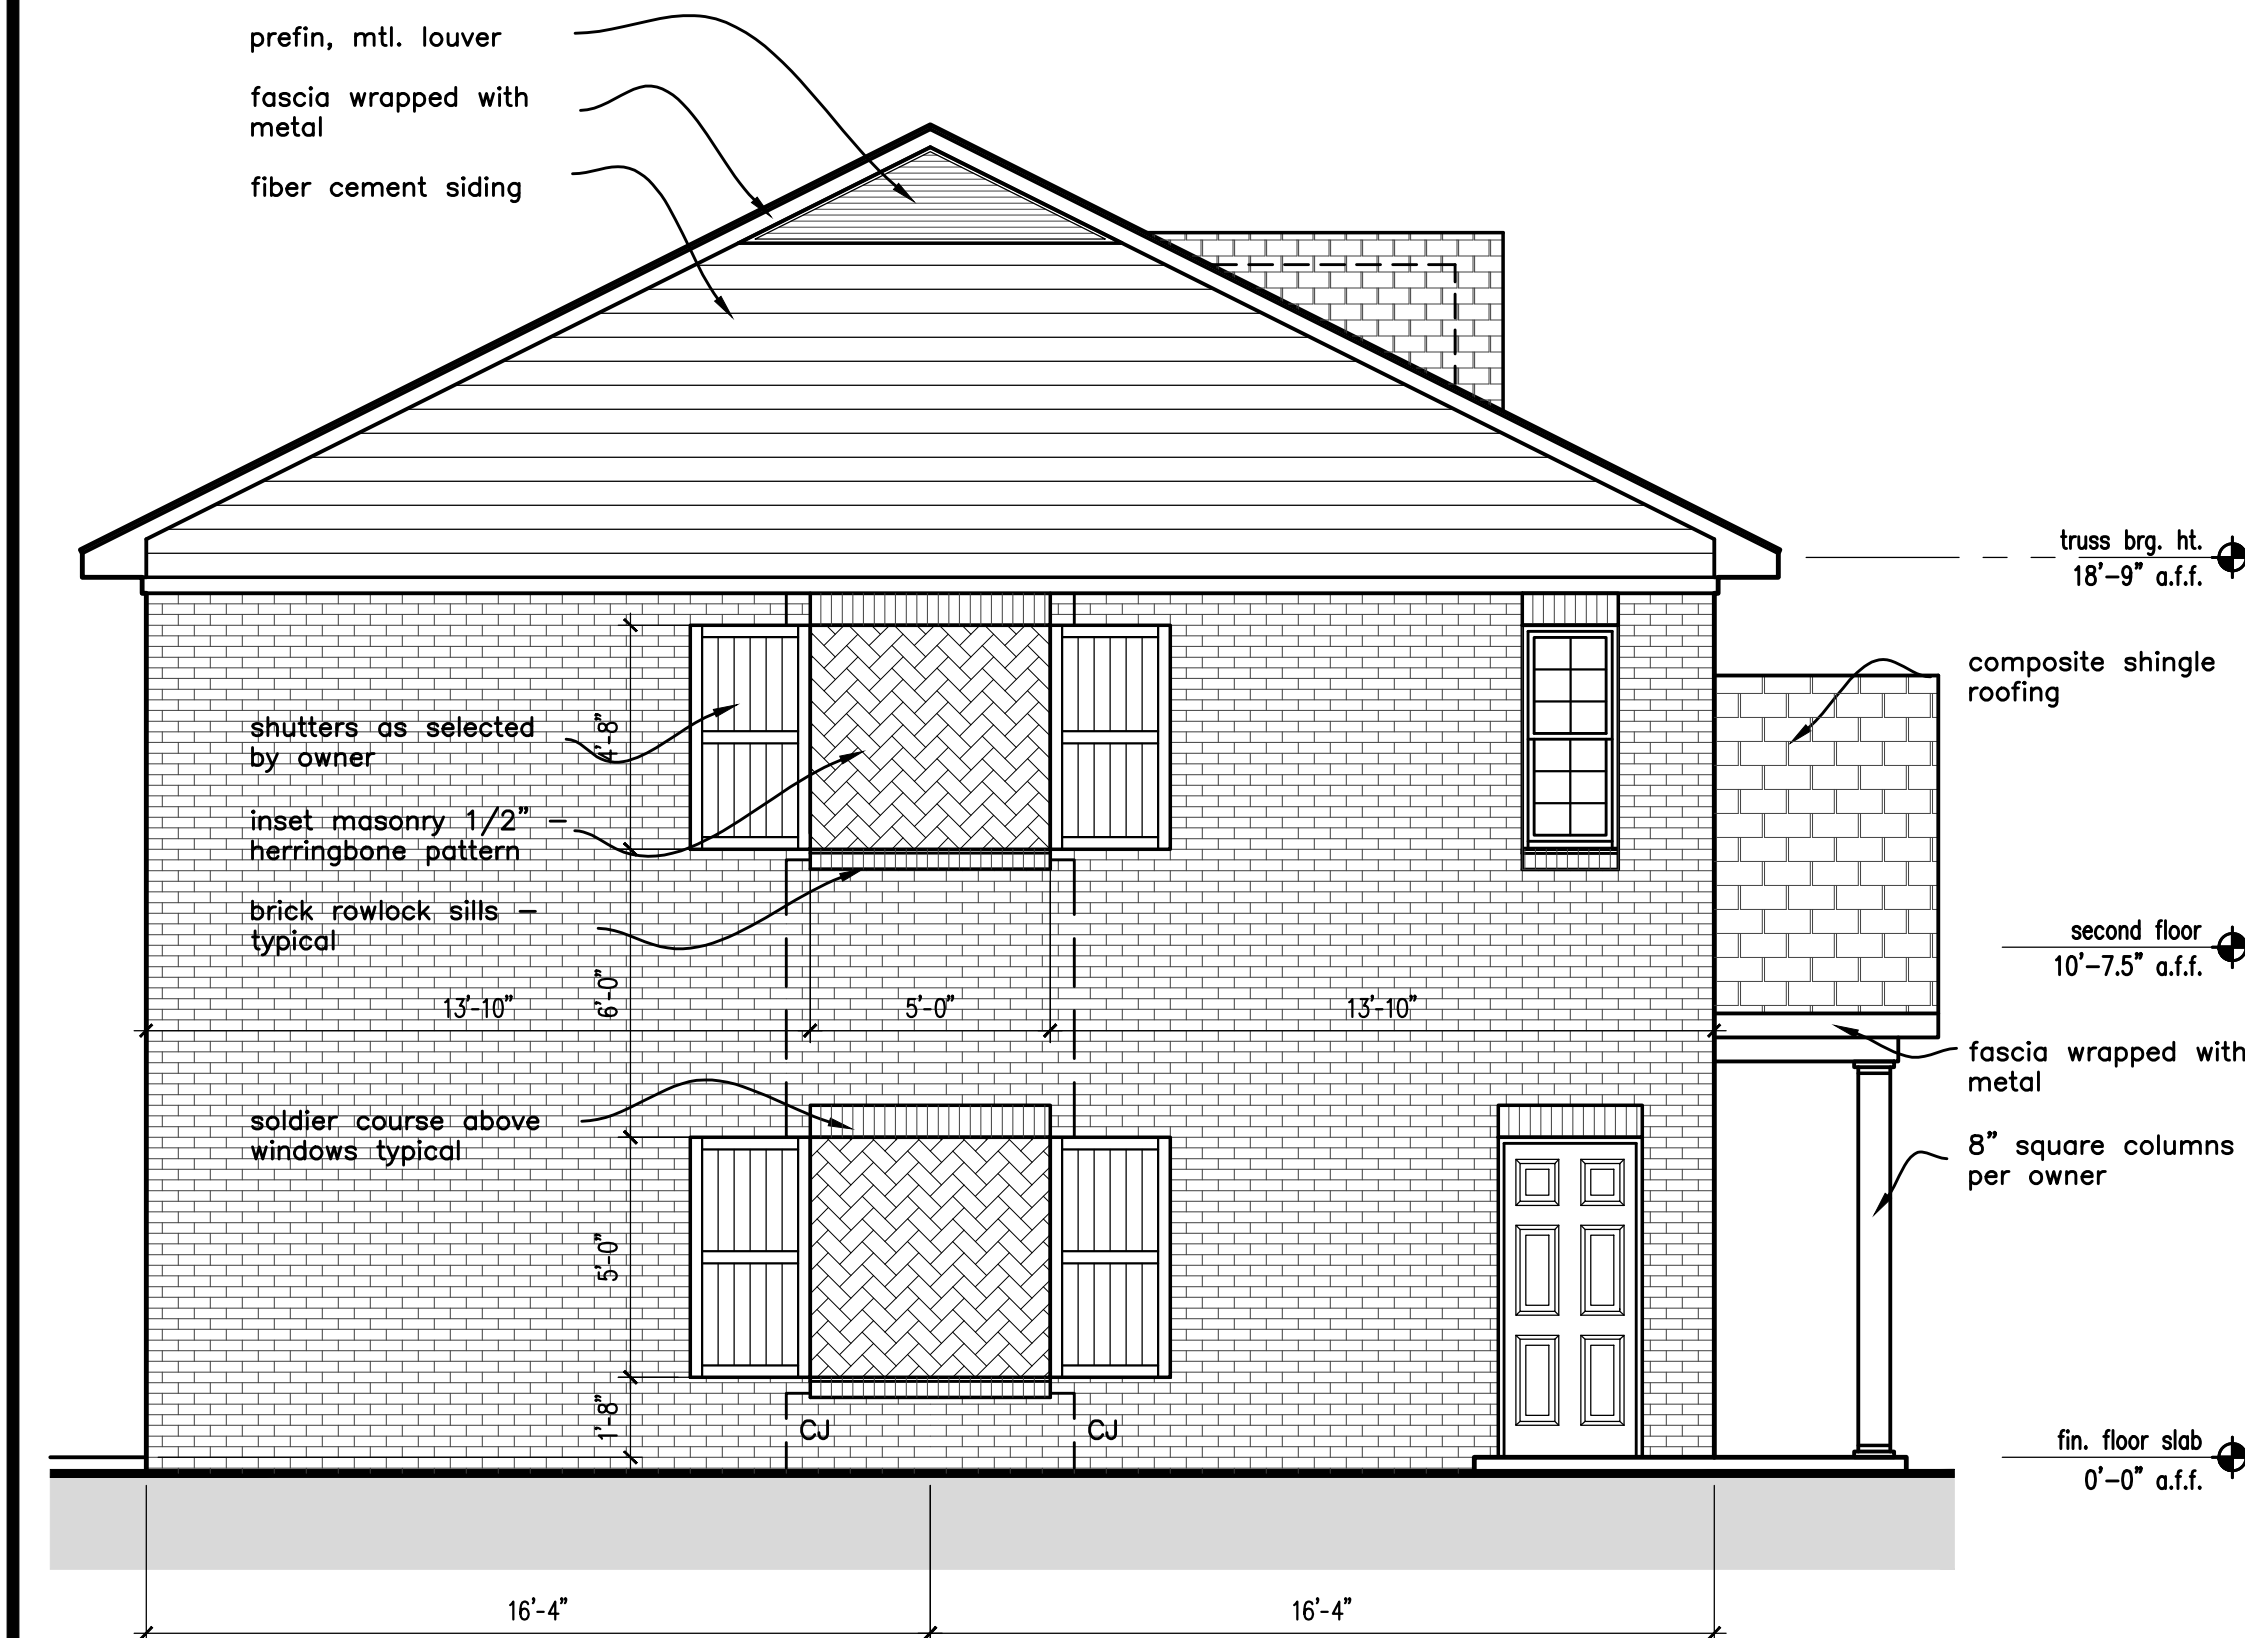

LEFT / SIDE ELEVATION
FACING AN ADJACENT BUILDING

SCALE: 1/4" = 1'-0"

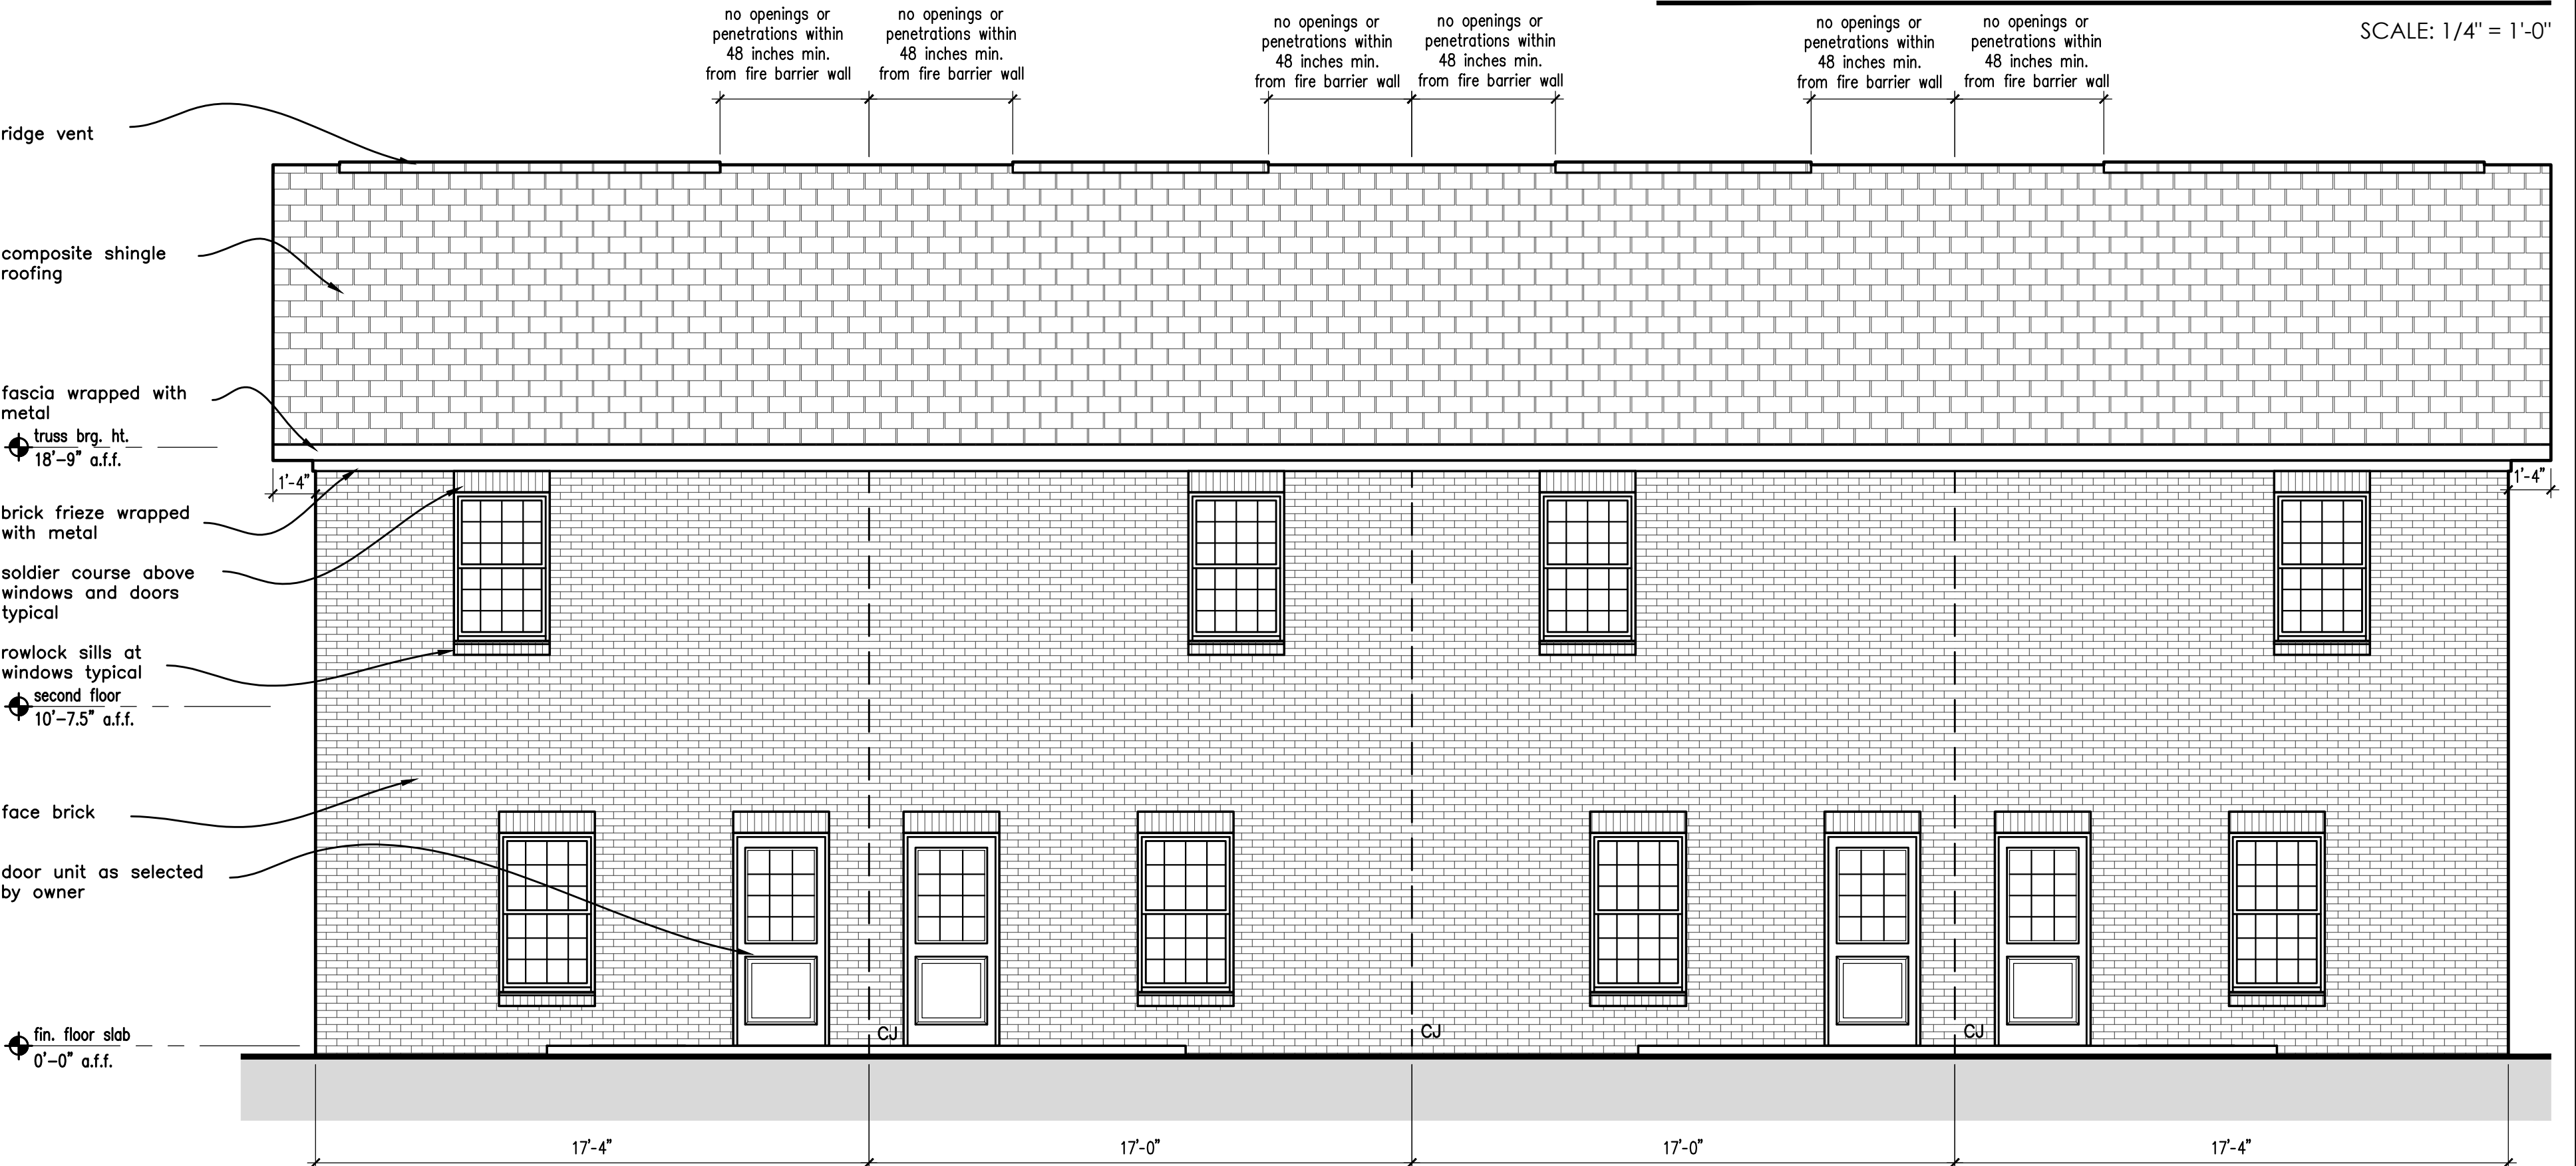

REAR ELEVATION

SCALE: 1/4" = 1'-0"