


SITE PLAN - PARTIAL
1"=60'

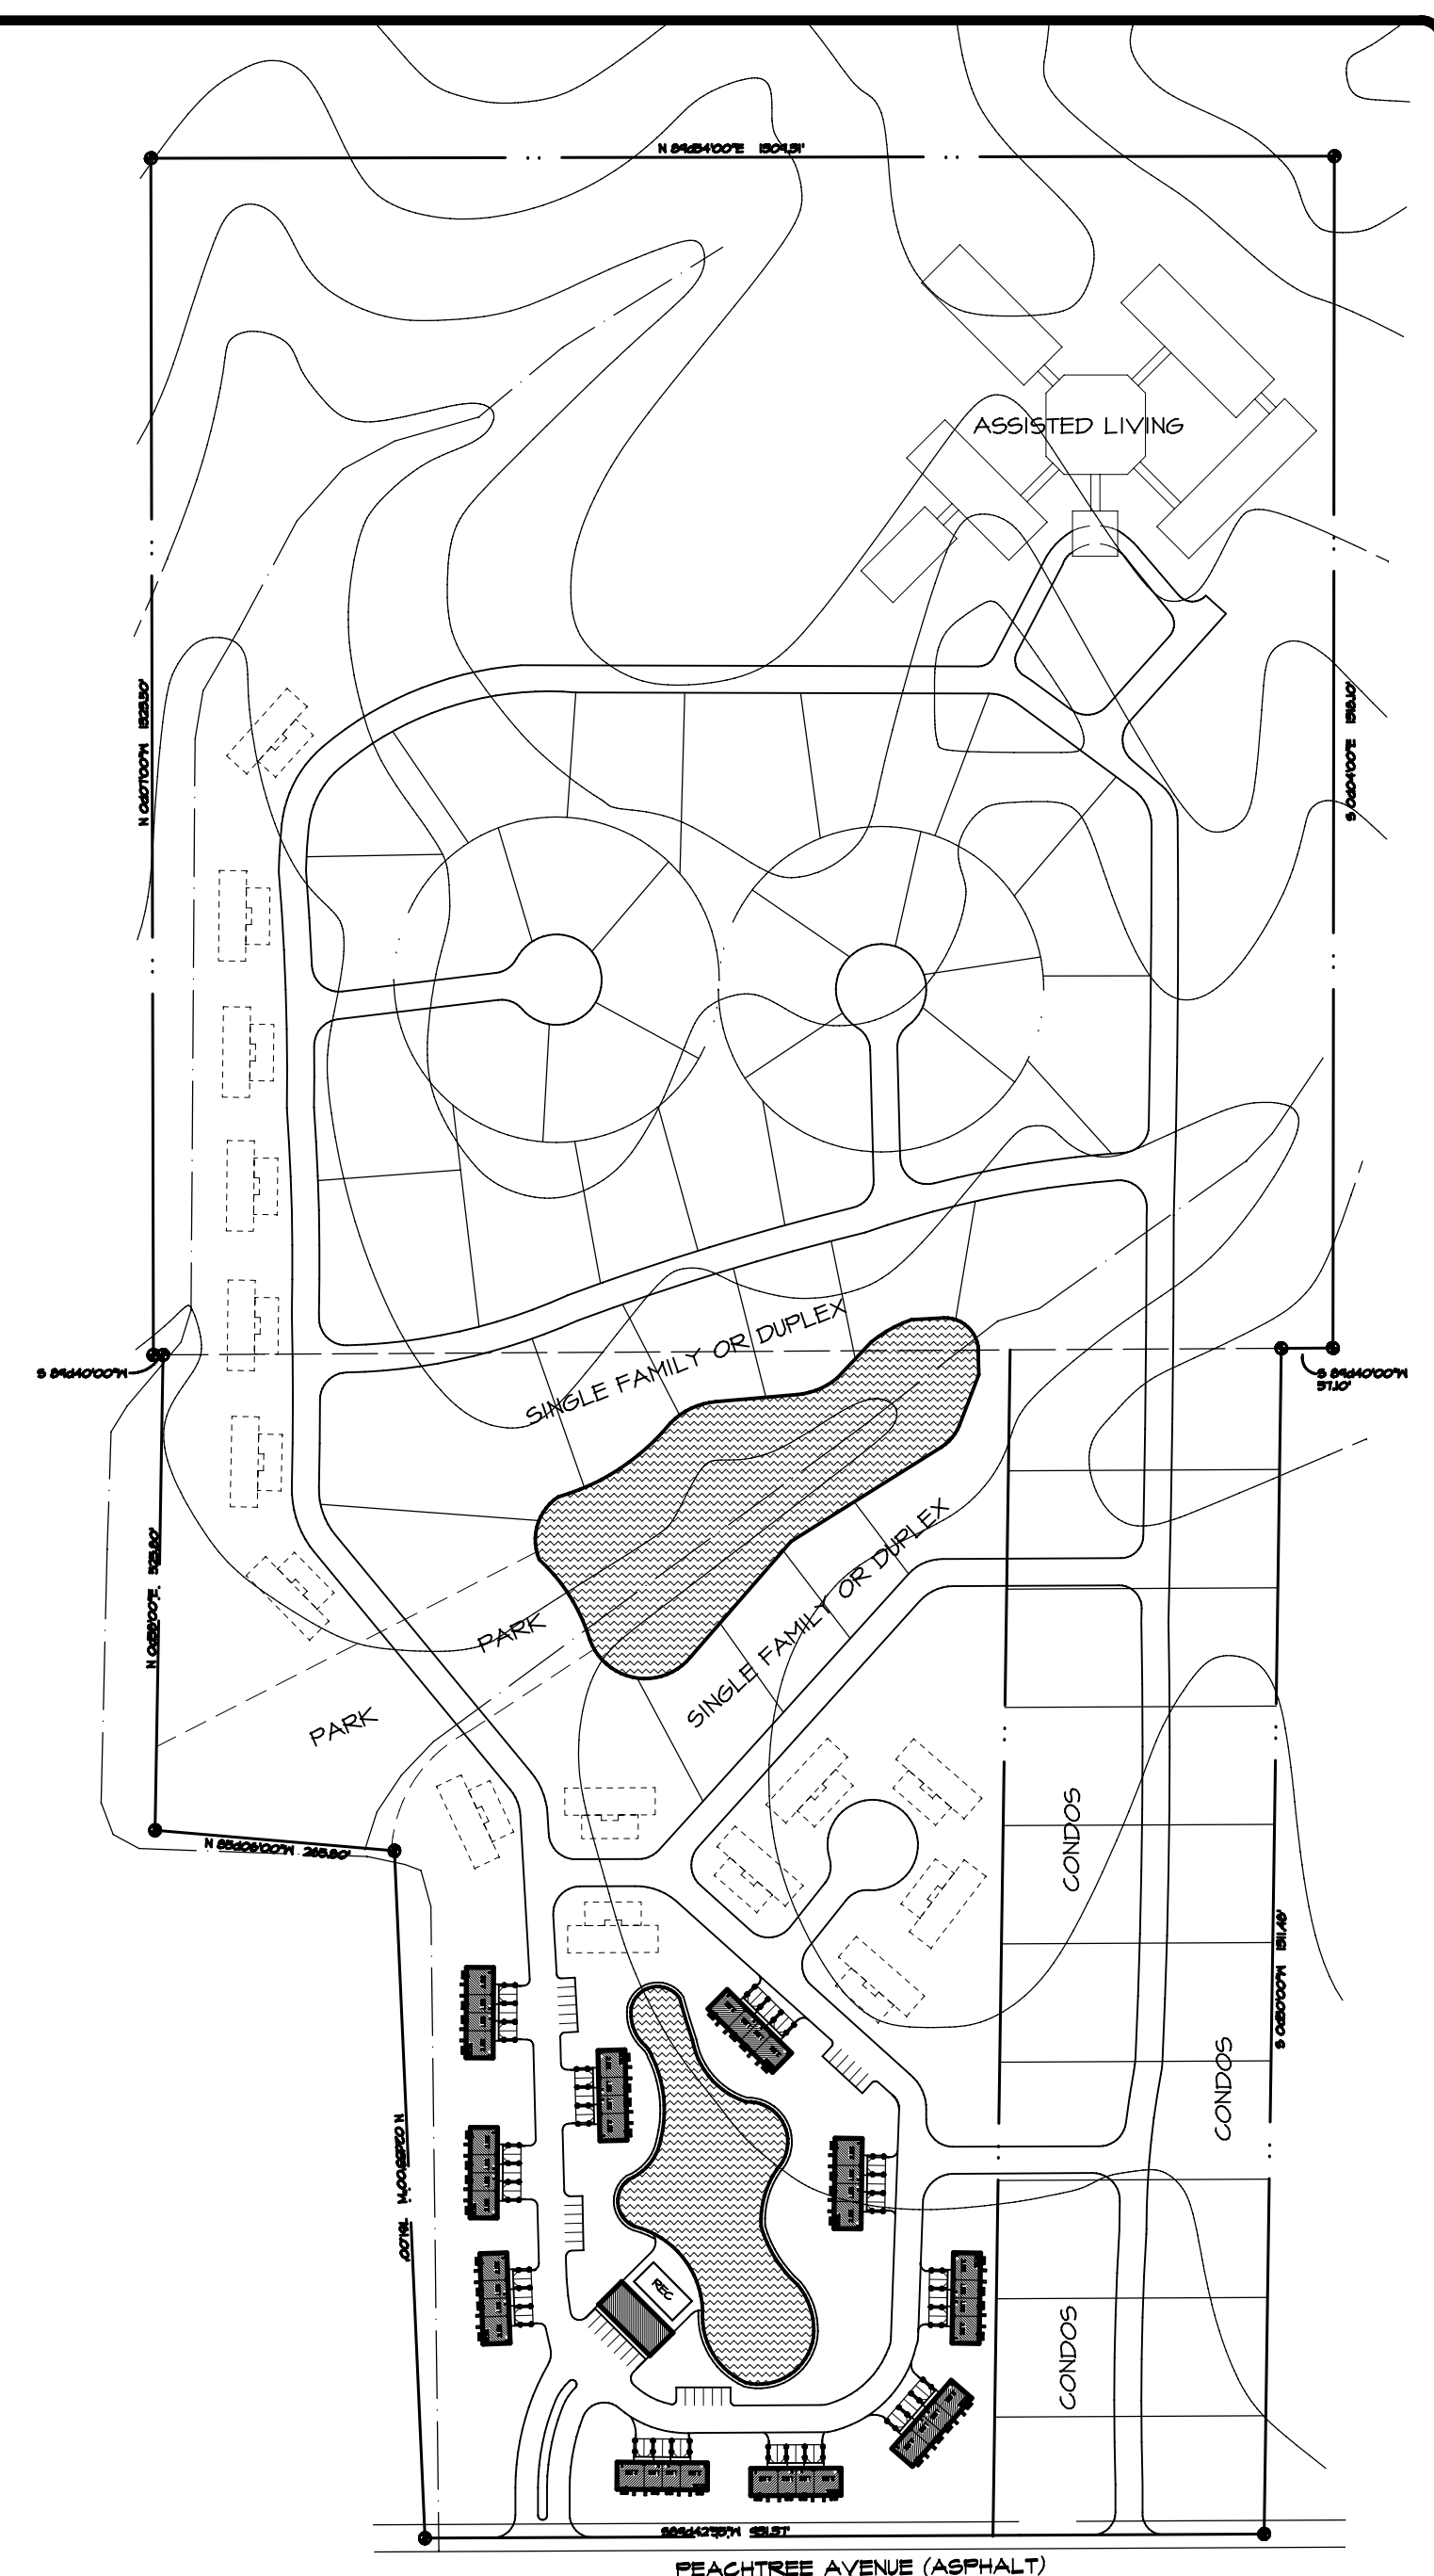


SITE PLAN - OVERALL
1"=200'

PROPOSED SITE PLAN
SCHEME "B"


NEA GATED RETIREMENT COMMUNITY FOR:
DOUBLE HILL, INC.
 PEACHTREE AVENUE
 JONESBORO, AR 72401

COMM. NO. 30601
 DATE: 09/20/07
 FILE: 30601a1a-b.dwg
 PLOT: 10/23/07
 10:28am 120

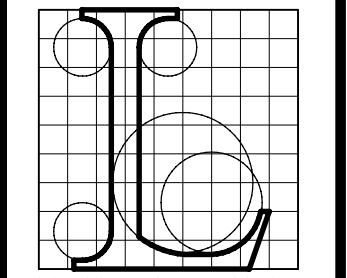
 LITTLE & ASSOCIATES
 ARCHITECTS

501 UNION
 JONESBORO, AR
 (870) 480-3818 TEL.
 (870) 480-3820 FAX.
 littlearch@global.net


52

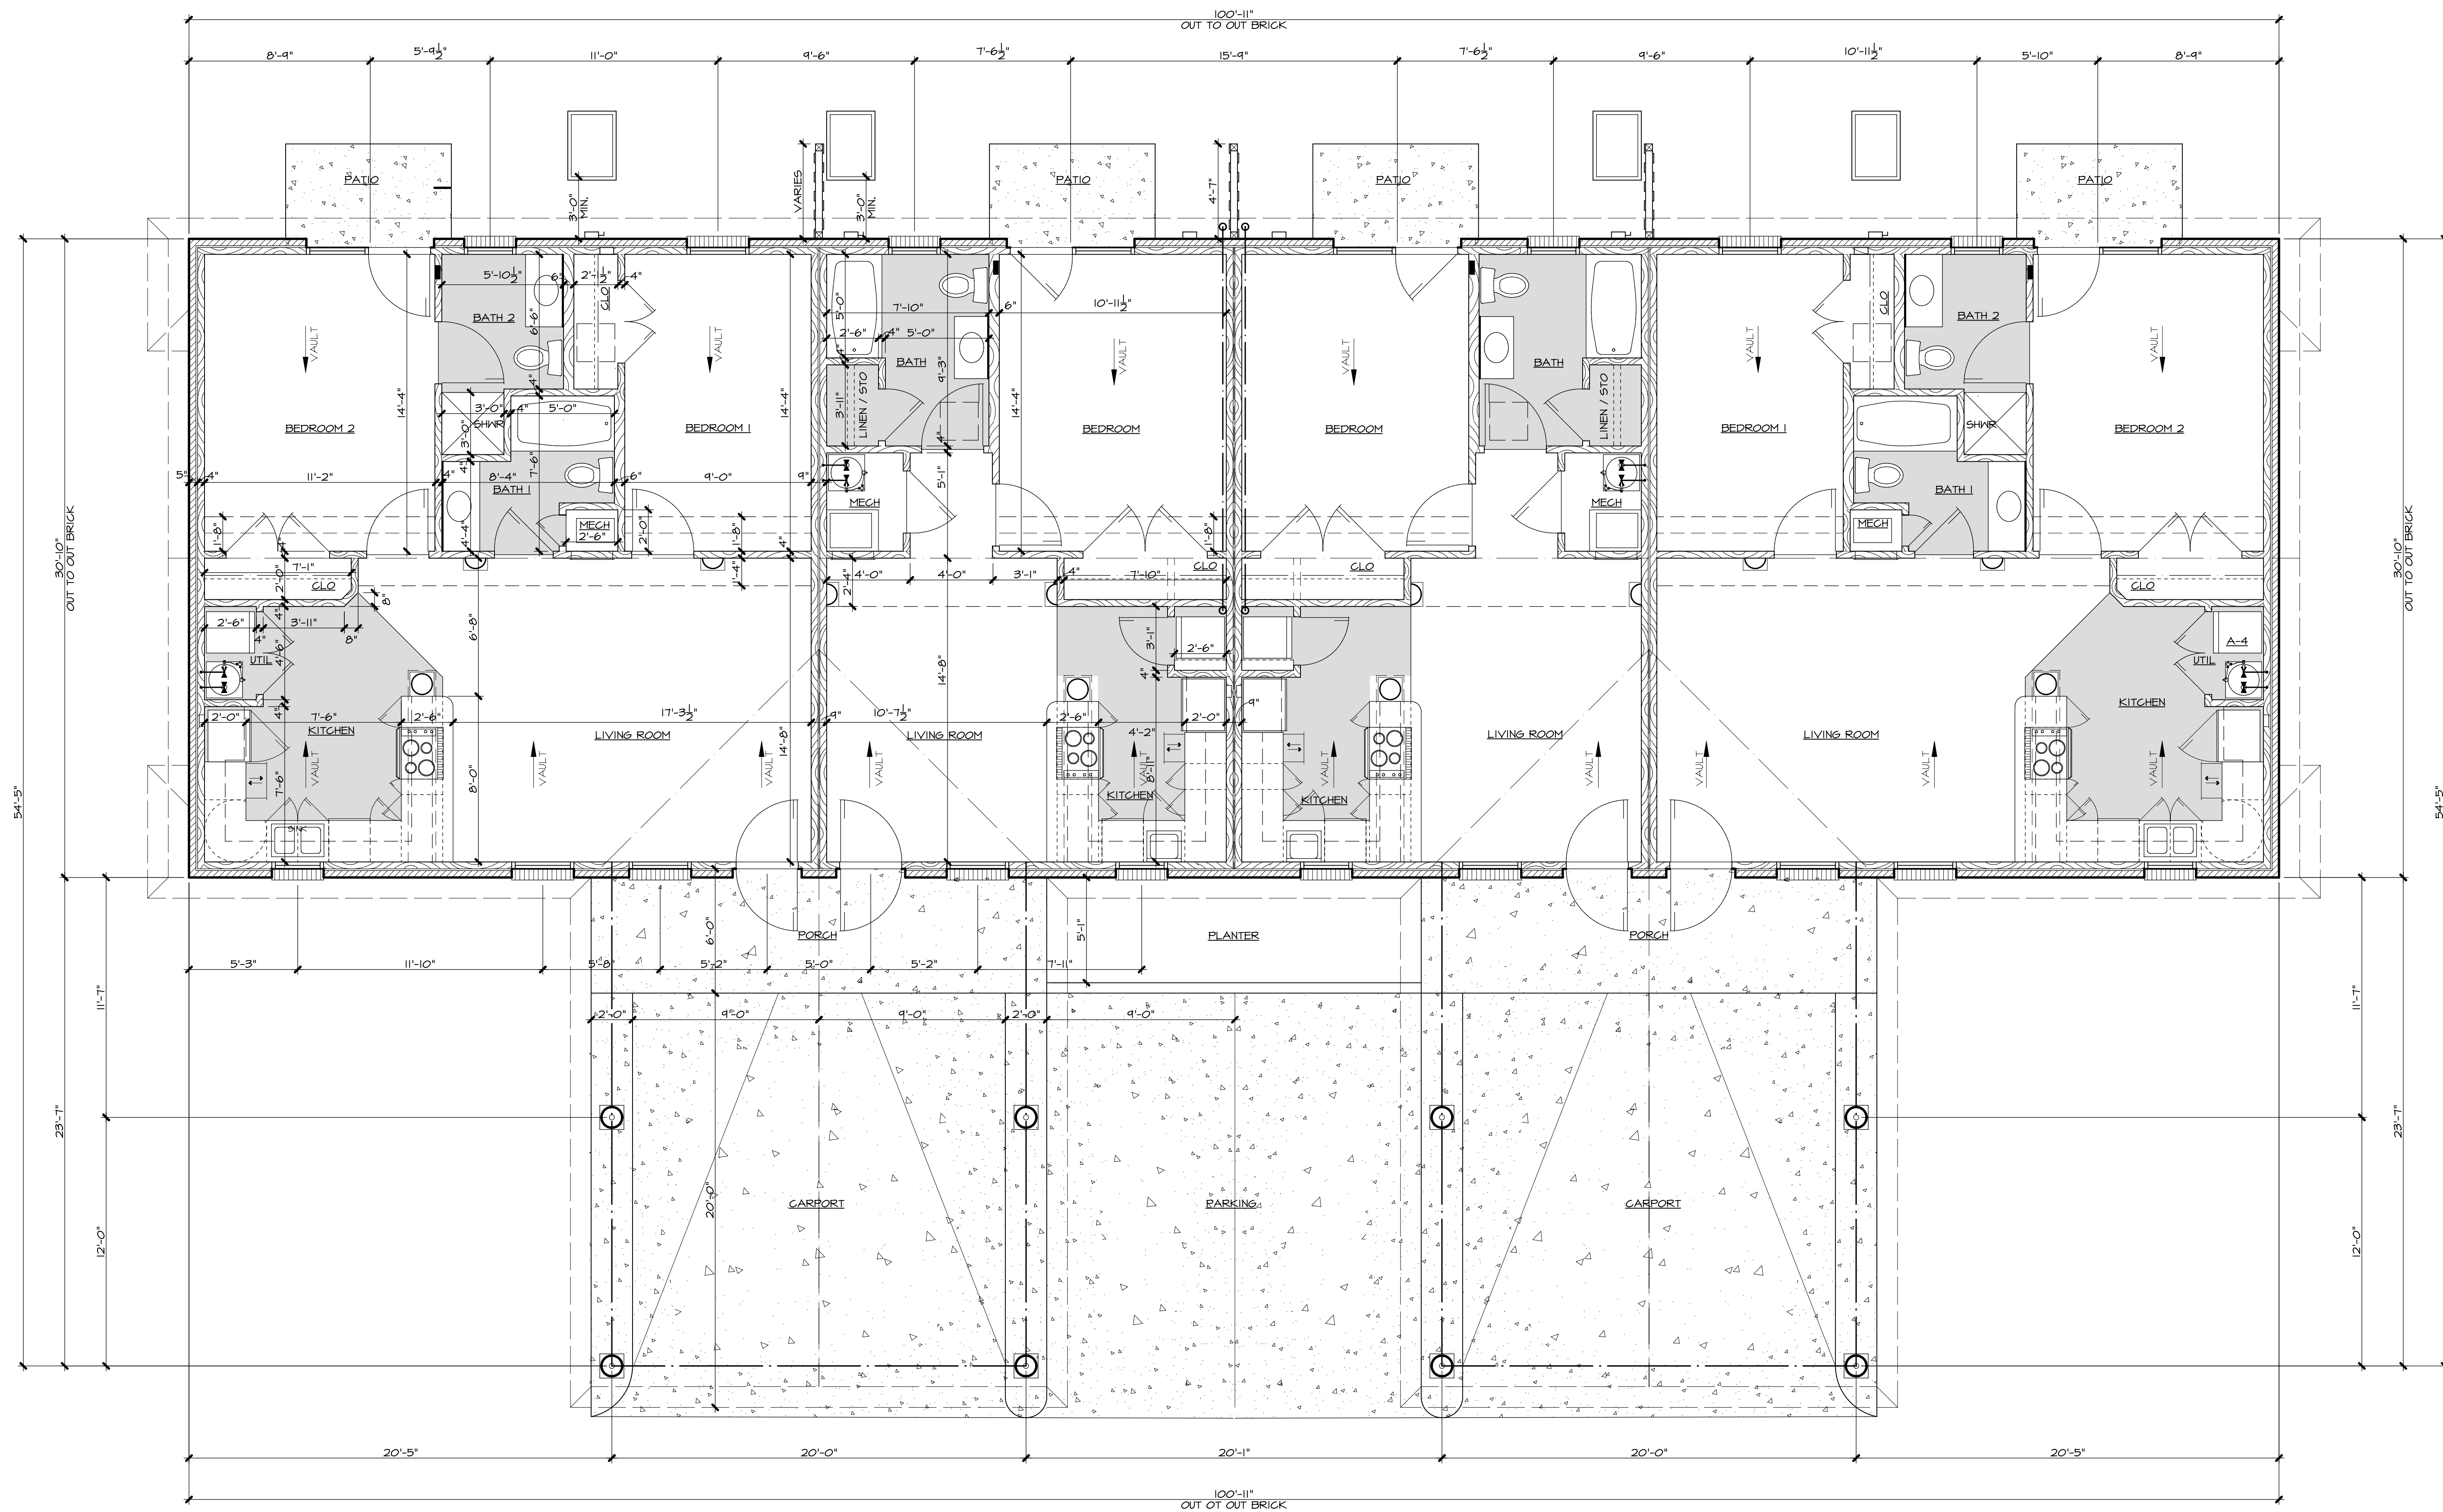


PROPOSED FLOOR PLAN


NEA GATED RETIREMENT COMMUNITY FOR:
DOUBLE HILL, INC.
PEACHTREE AVENUE
JONESBORO, AR 72401

COMM. NO.: 30607
DATE: 09/20/07
FILE: 30607p.dwg
PLOT: 11/05/07
12:21pm

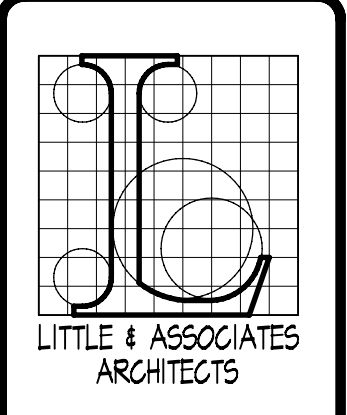


501 UNION
JONESBORO, AR
(870) 480-3813 TEL.
(870) 480-3820 FAX.
littlearch@bglobal.net

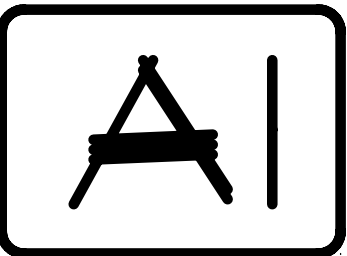

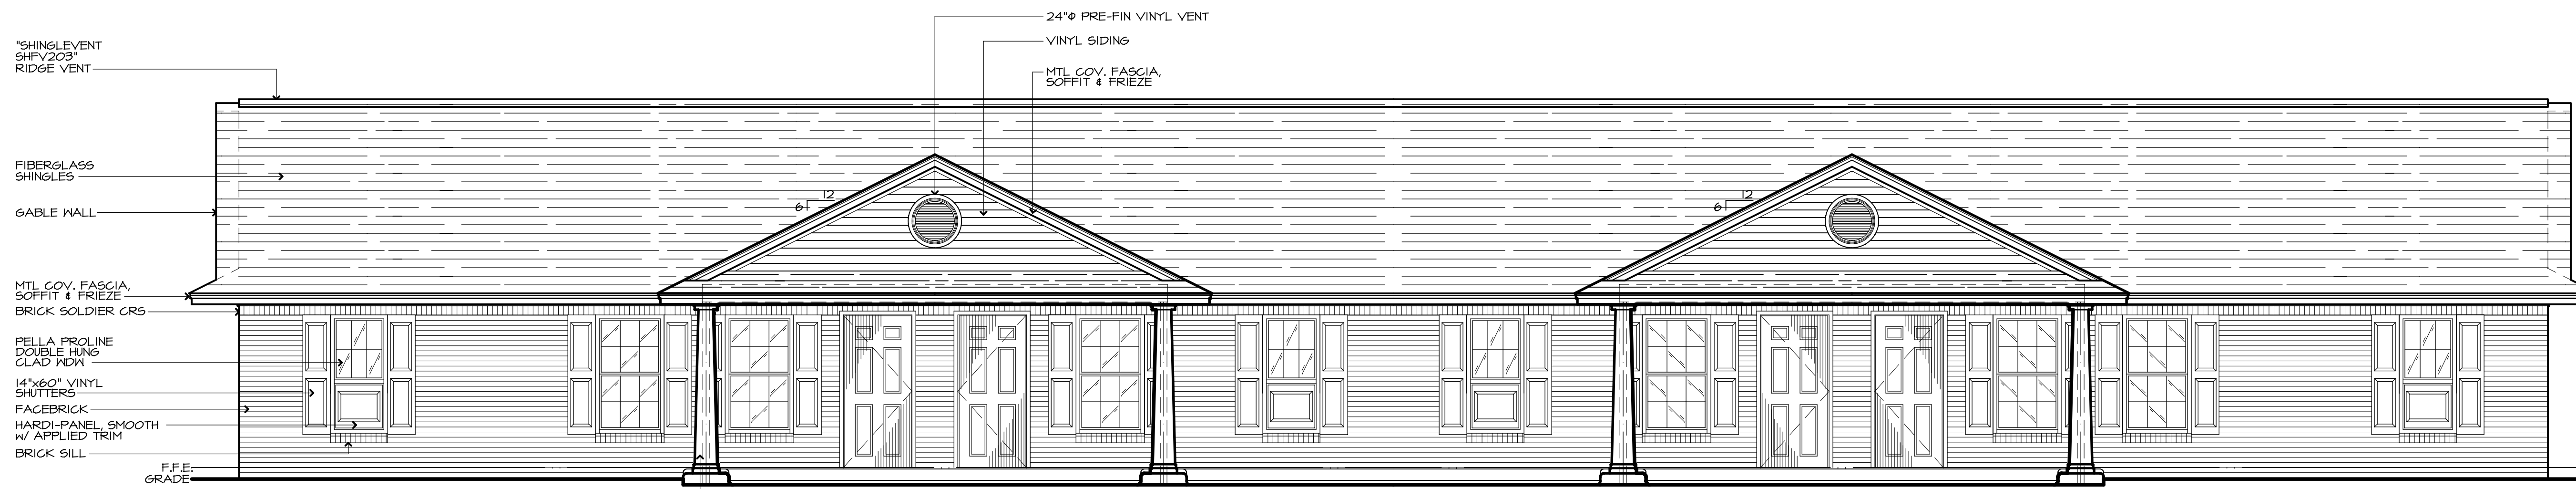

PROPOSED FRONT ELEVATION

1/4"

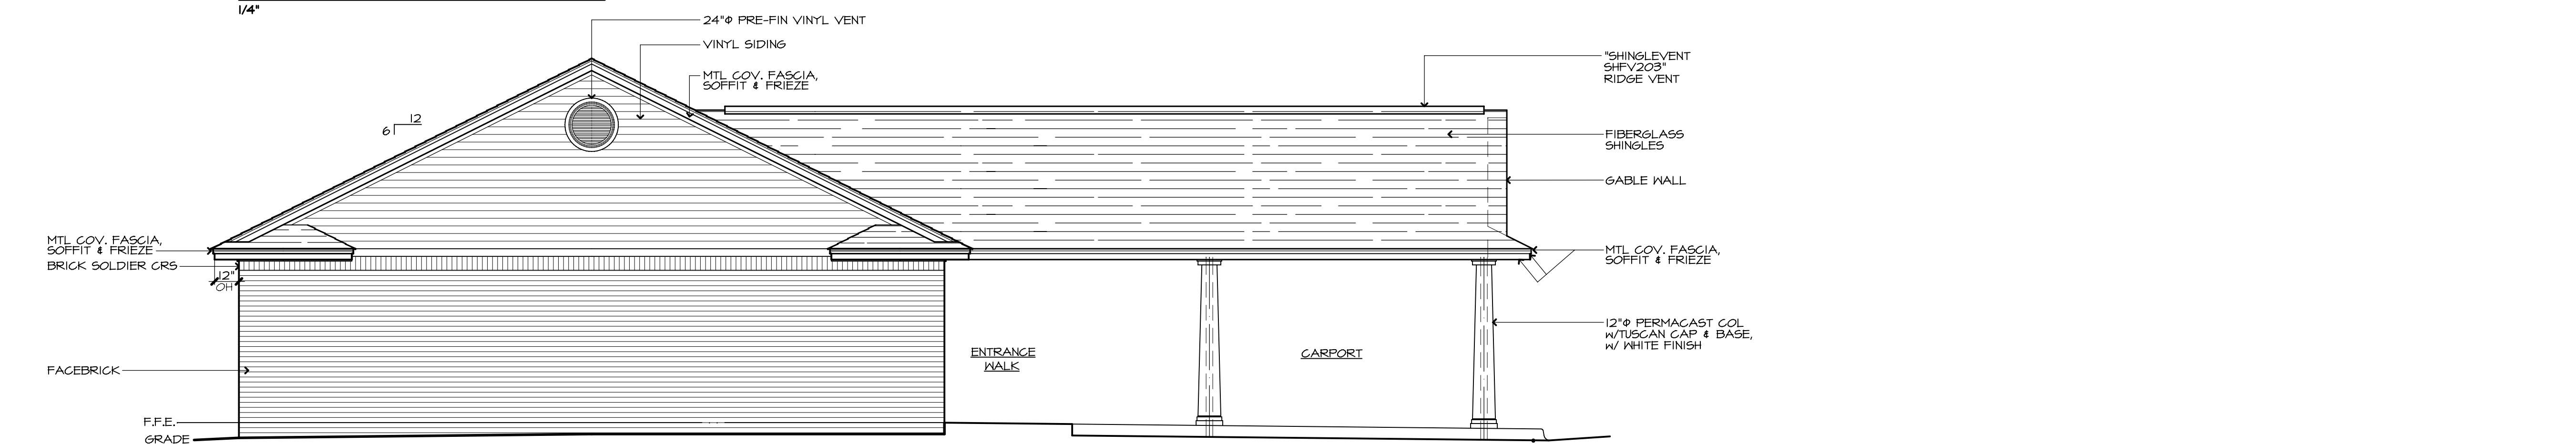



PROPOSED SIDE ELEVATION

1/4"



PROPOSED REAR ELEVATION

1/4"

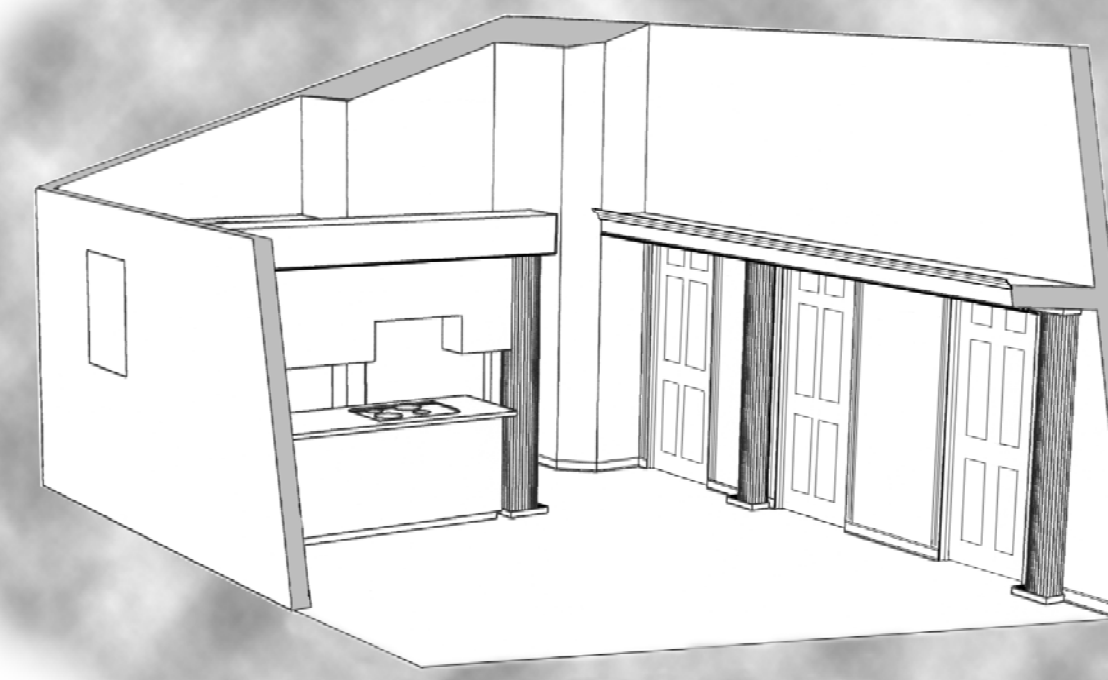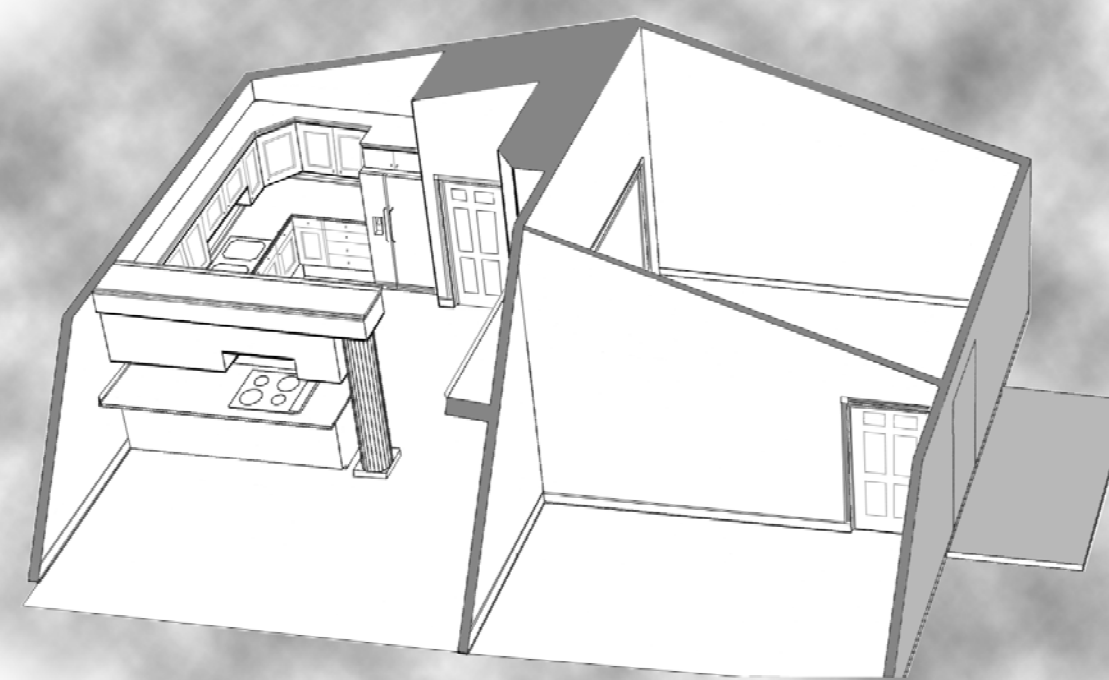


INTERIOR ELEVATIONS

PROPOSED EXTERIOR ELEVATIONS

NEA GATED RETIREMENT COMMUNITY FOR:
DOUBLE HILL, INC.
 PEACHTREE AVENUE
 JONESBORO, AR 72401

COMM. NO.: 30607
 DATE: 09/20/07
 FILE: 30607.ea.dwg
 PLOT: 11/05/07 12:17pm

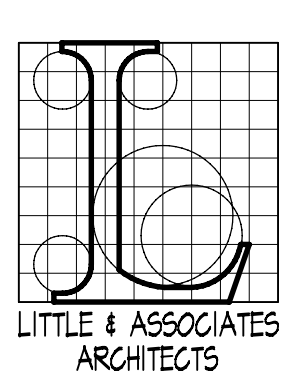

LITTLE & ASSOCIATES
 ARCHITECTS
 501 UNION
 JONESBORO, AR
 (870) 430-3813 TEL.
 (870) 430-3820 FAX.
 littlearch@global.net

A2