



EAST ELEVATION (FACING GEE ST)




NORTH ELEVATION

ADD FRONT DOOR

ADD BRICK WALL, WITH
 OPENING TO SIDEWALK.
 HEIGHT TO ALIGN TO FRONT
 DOOR.

PARKING WILL BE SCREENED,
 60% FRONTAGE REQUIREMENT
 SATISFIED

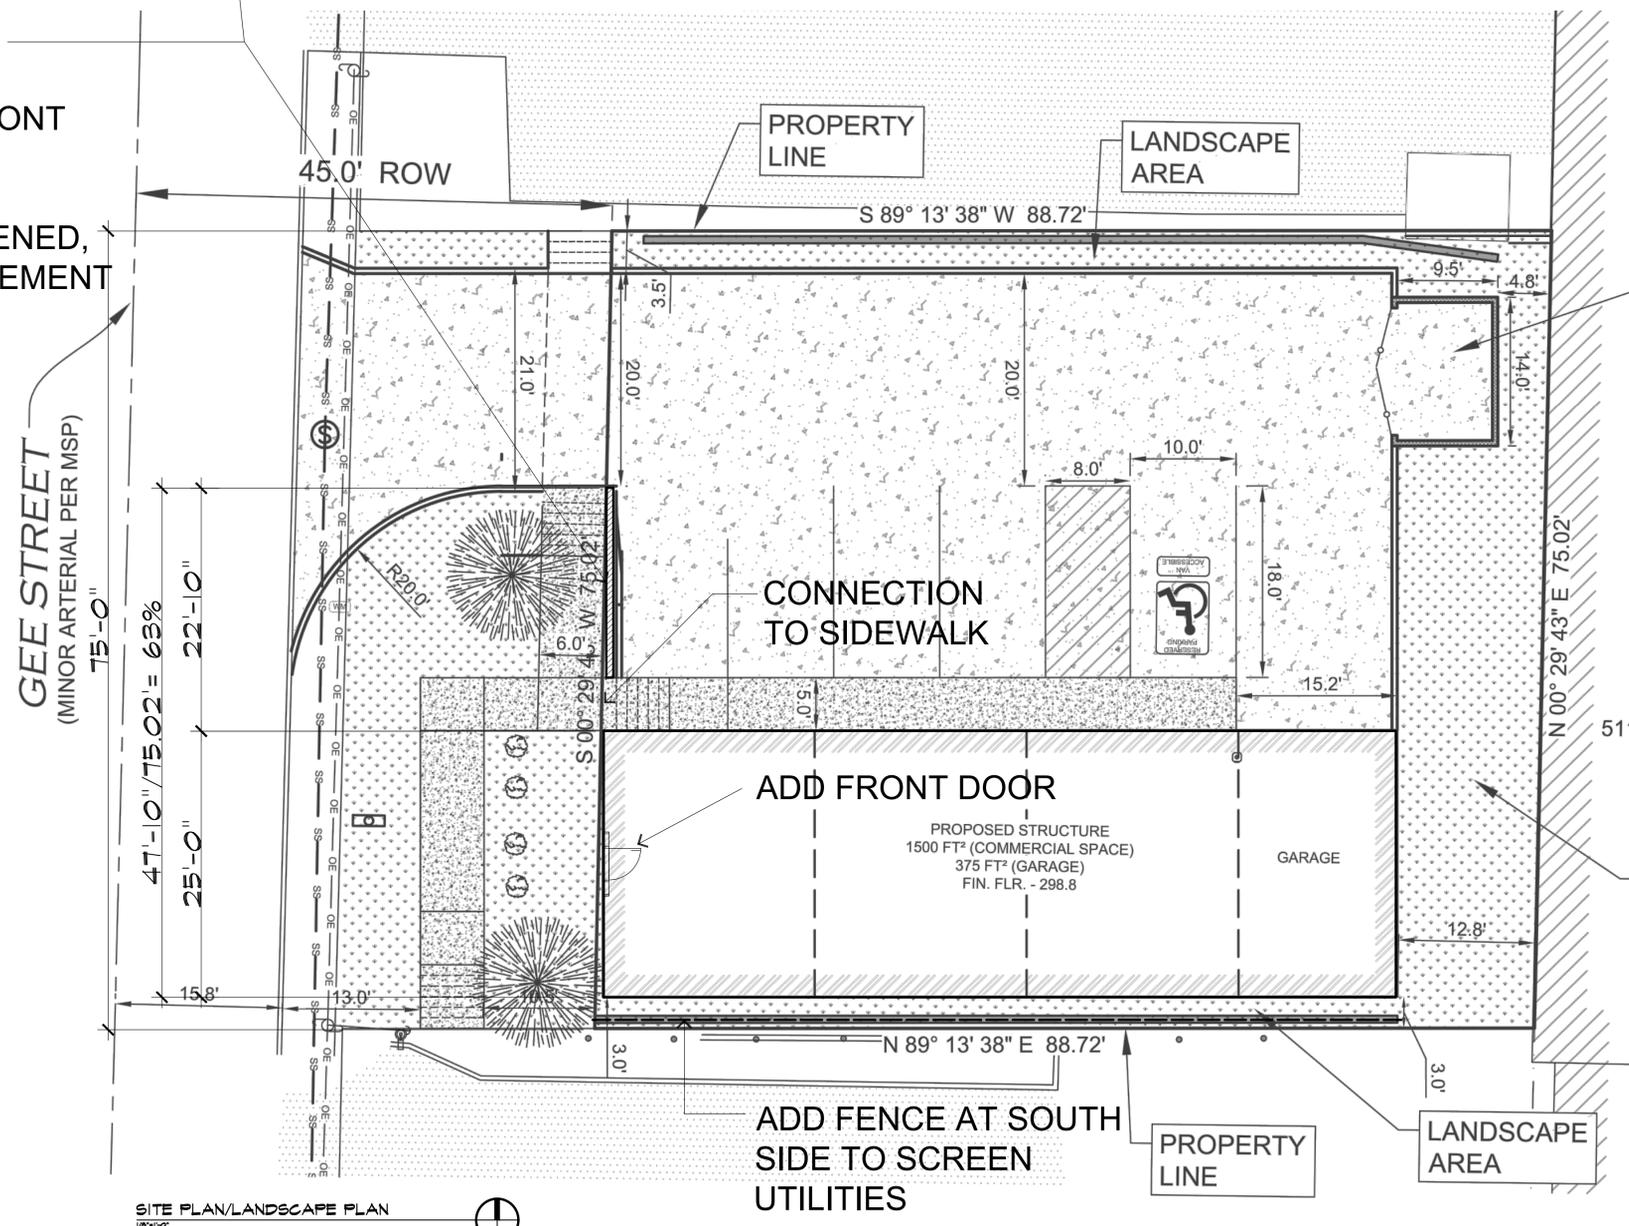

SITE PLAN/LANDSCAPE PLAN

ADD FENCE AT SOUTH
 SIDE TO SCREEN
 UTILITIES

ADD FRONT DOOR

PROPOSED STRUCTURE
 1500 FT² (COMMERCIAL SPACE)
 375 FT² (GARAGE)
 FIN. FLR. - 298.8

GARAGE

CONNECTION
 TO SIDEWALK



Handicap parking symbol

Handicap parking symbol