

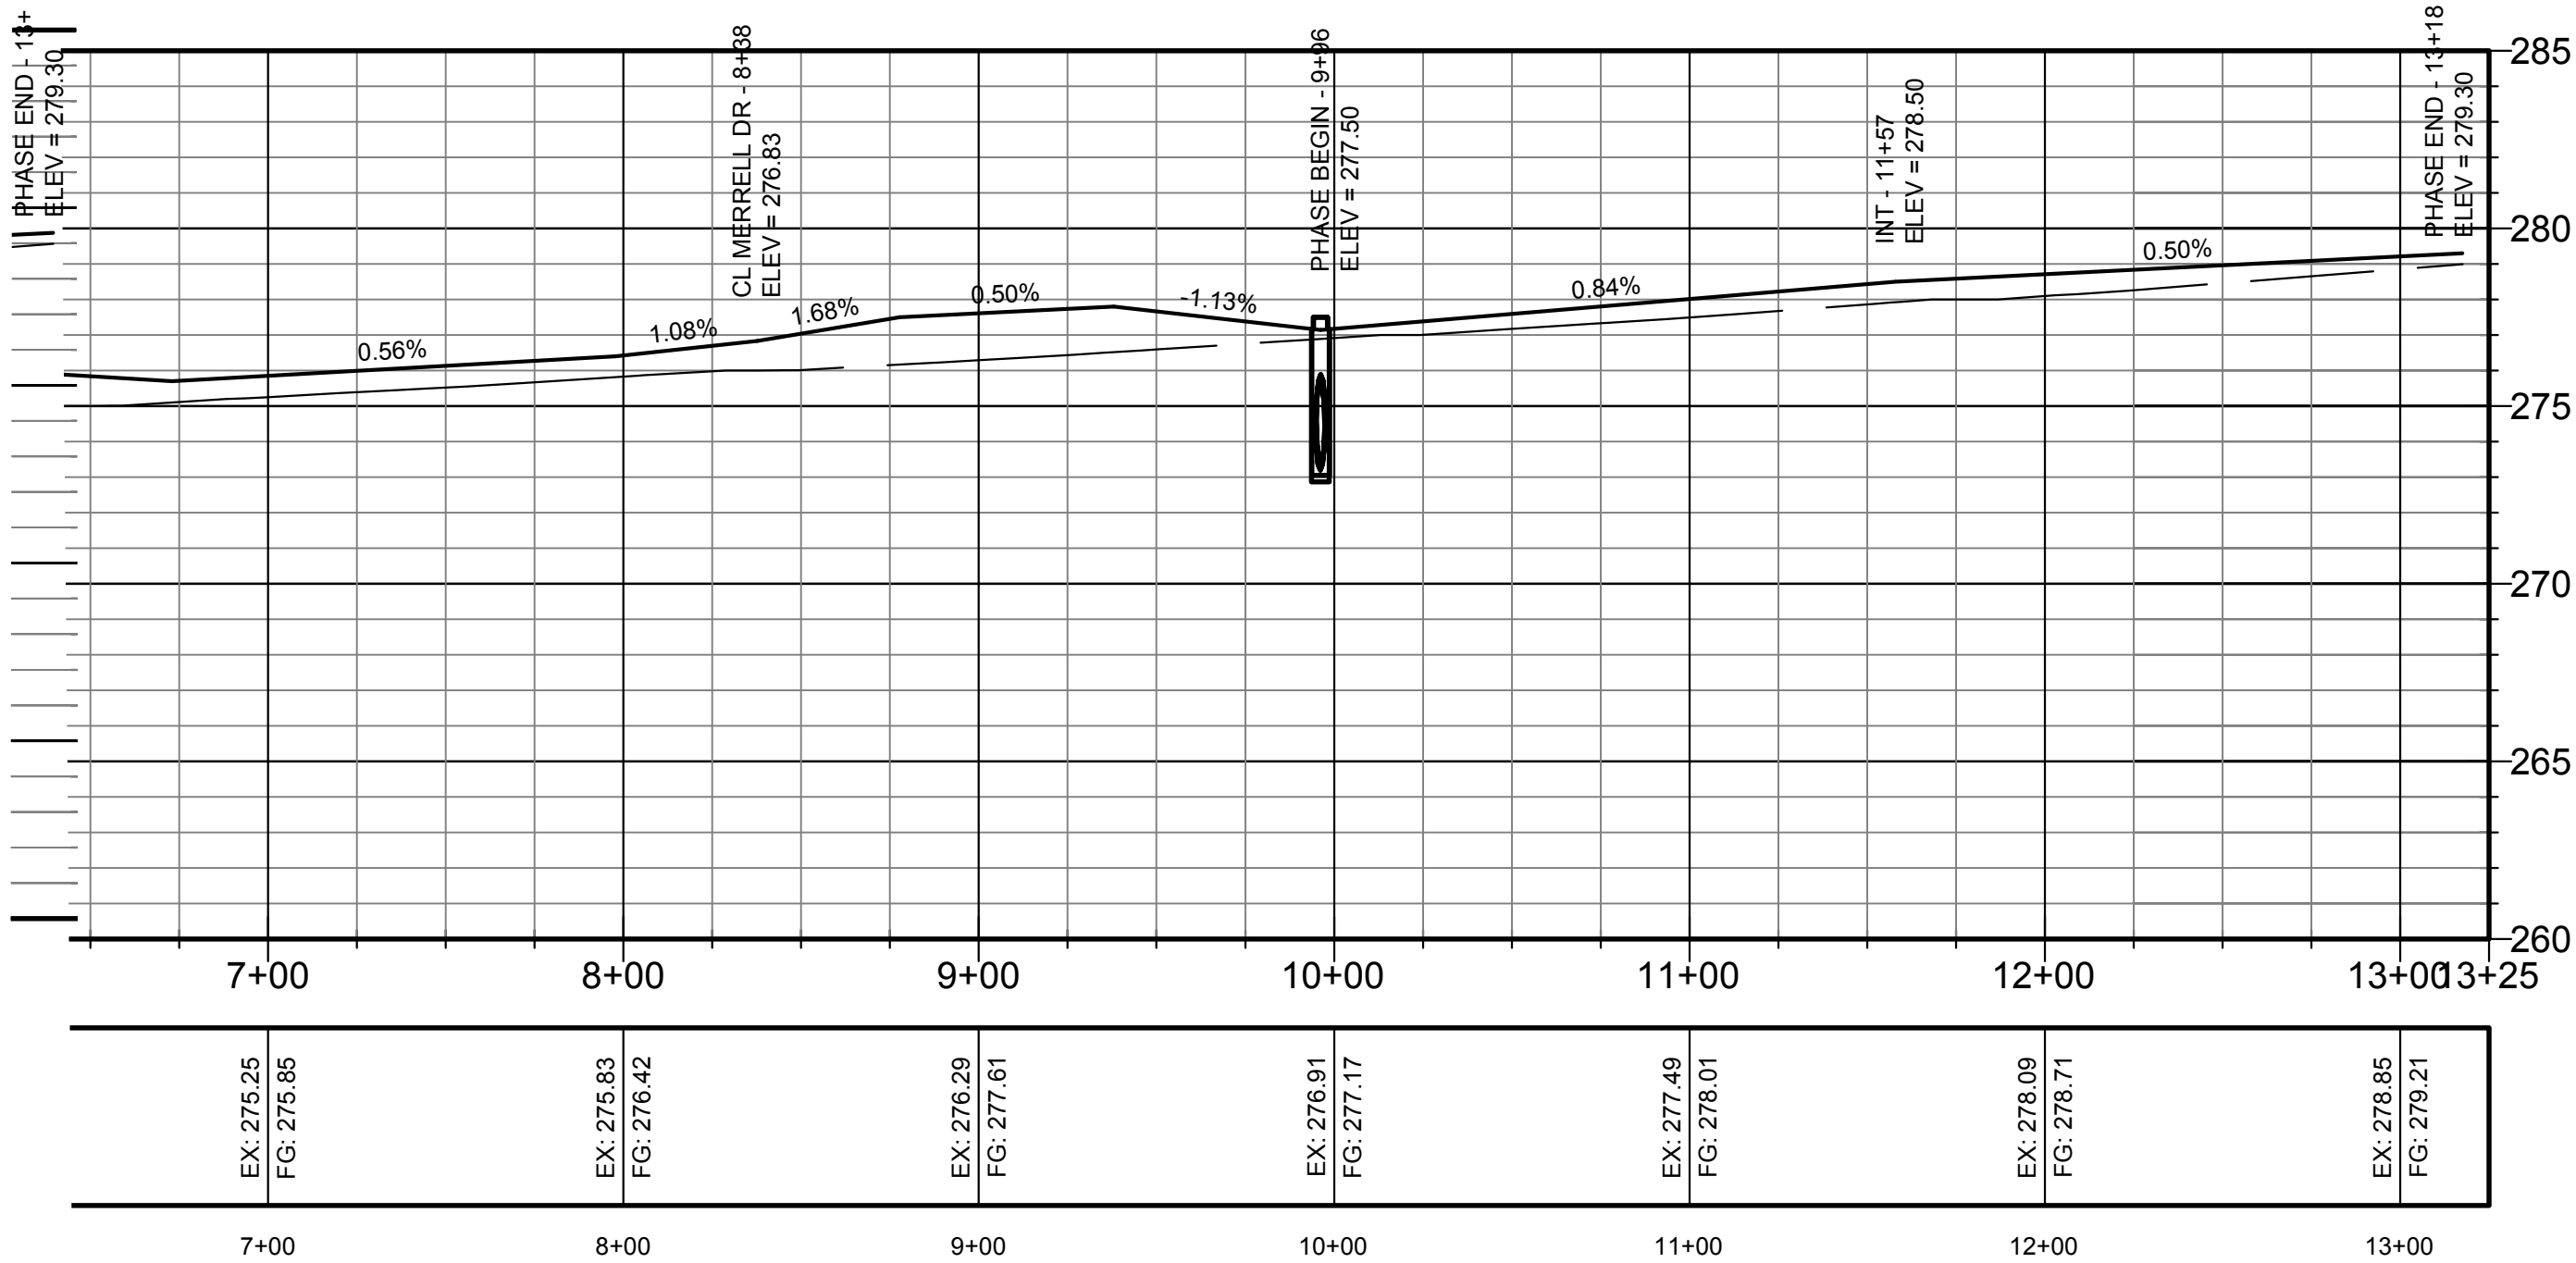


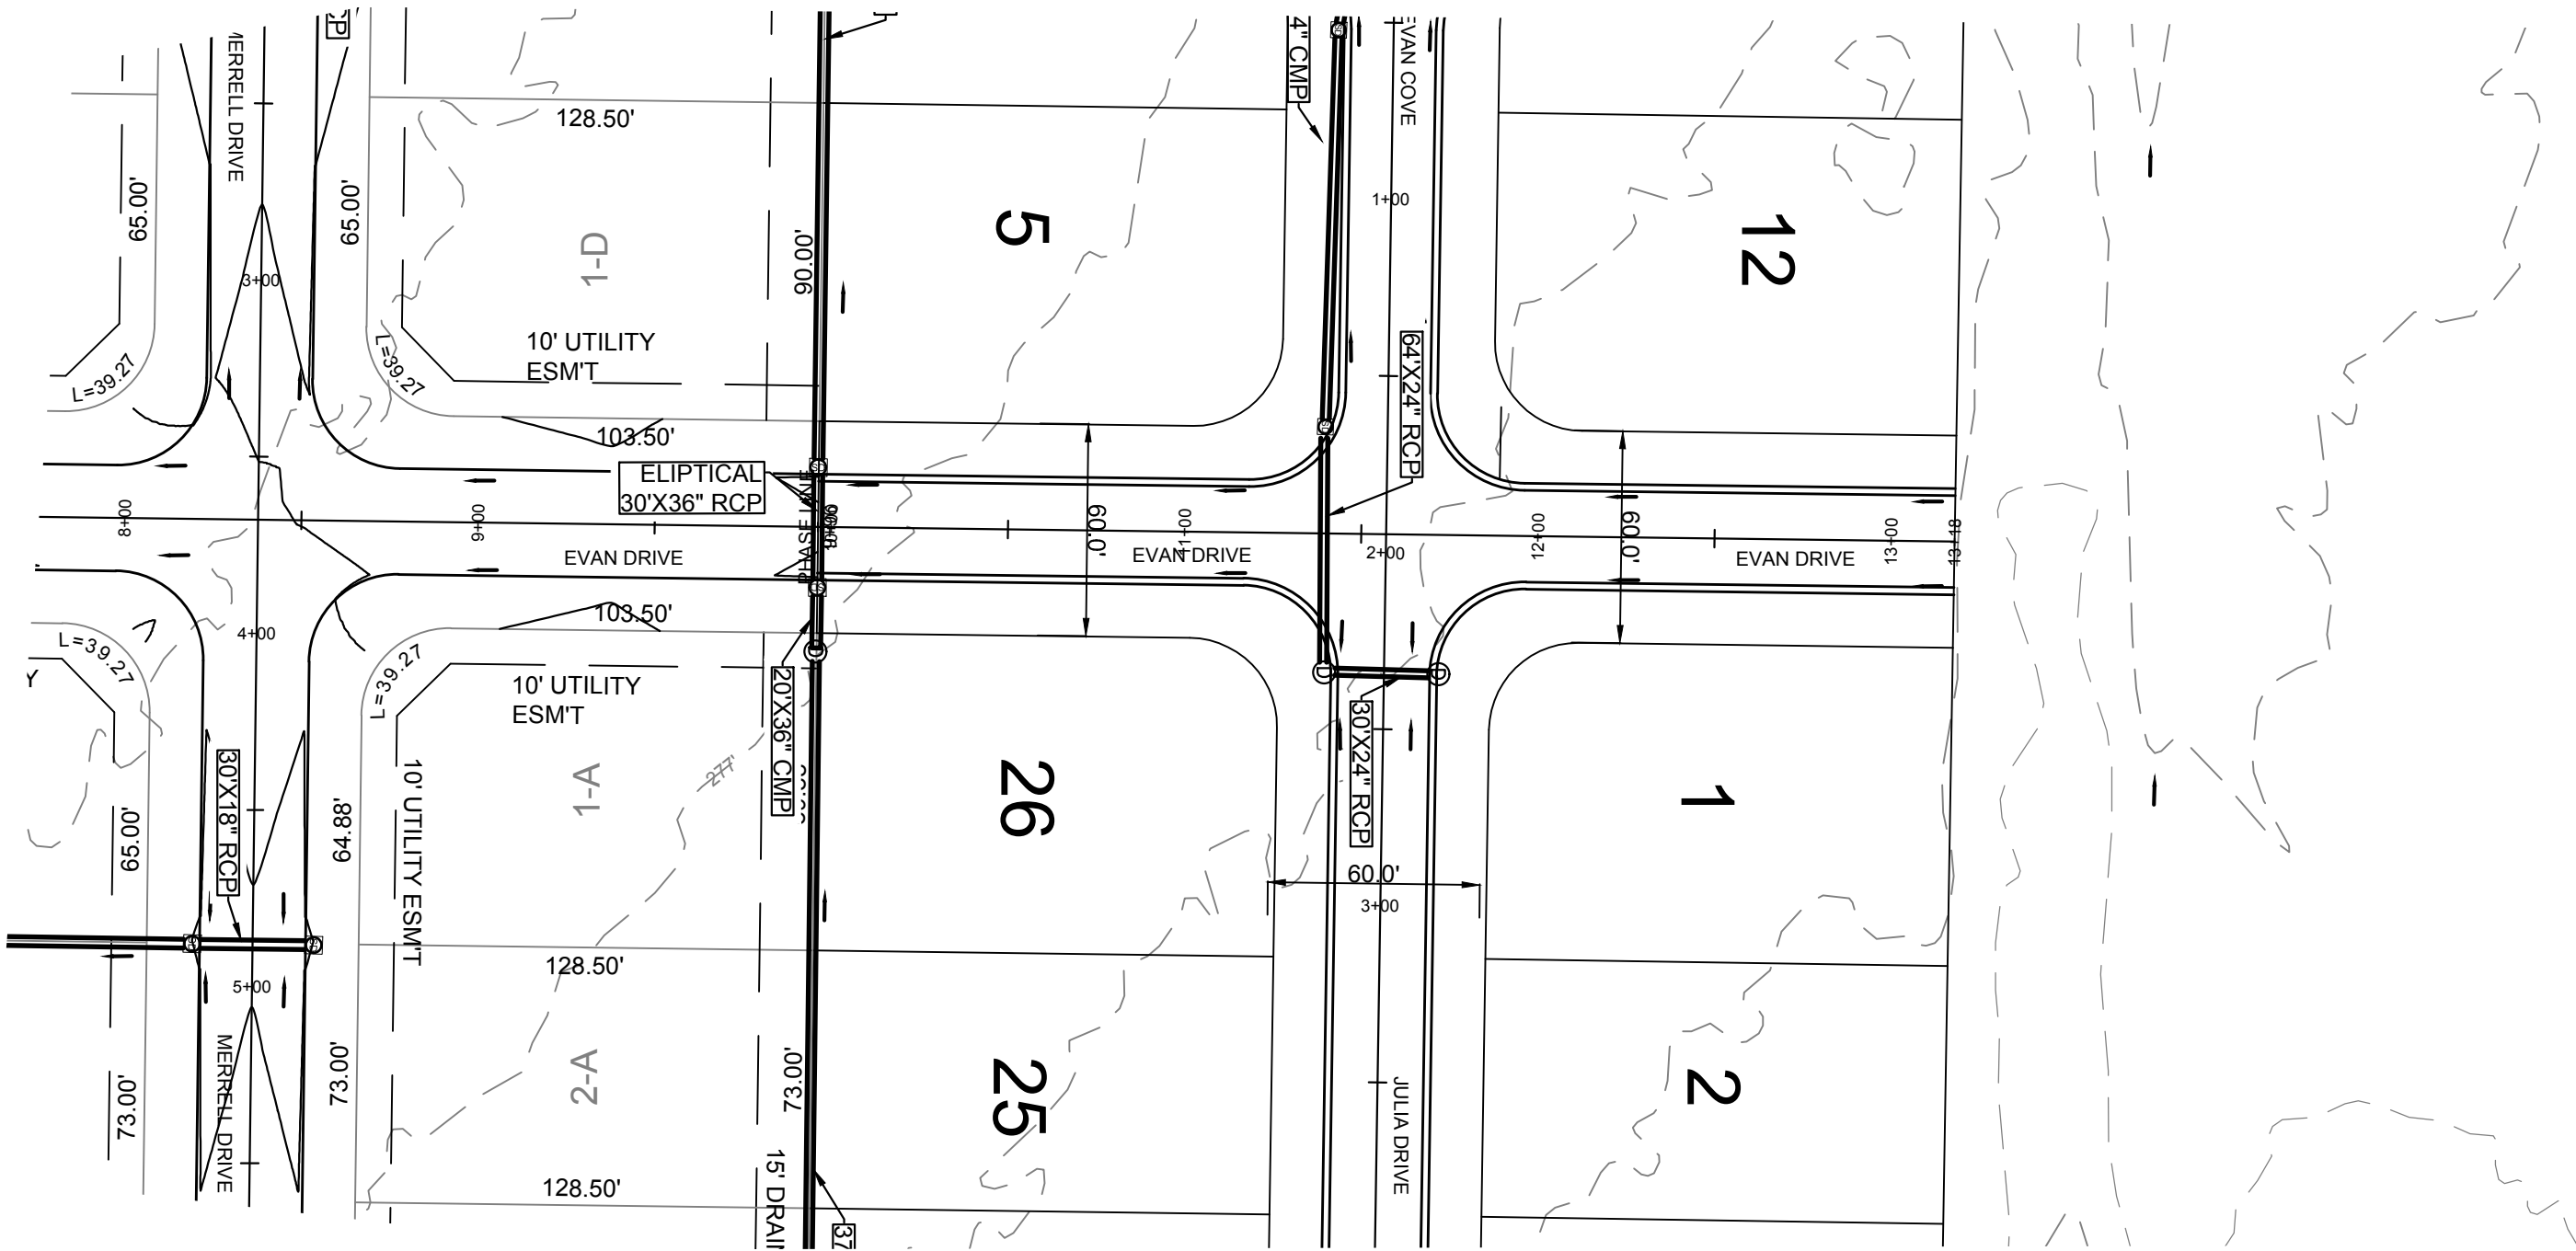

EVAN DRIVE

LEGEND

- CURB
- EXISTING CONTOUR
- PROPOSED CONTOUR
- STORM DRAIN INLET
- STORM DRAIN PIPE
- BENCHMARK

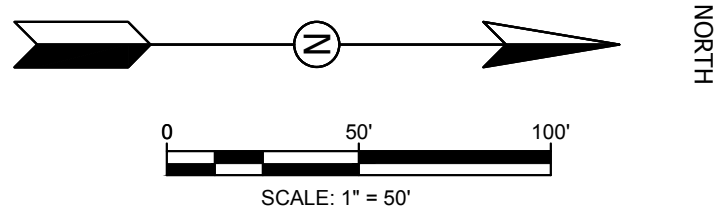

PIPE NOTE:

ALL CMP PIPE SHALL BE ALUMINIZED STEEL TYPE 2
ASTM A-929, ASTM A-760

ALL RCP PIPE SHALL BE RCP CLASS III OR CLASS IV
ASTM C-76, ASTM C-506, ASTM C-507

NOTE:

DEVELOPER SHALL OBTAIN GRADING PERMIT FROM THE
CITY OF JONESBORO ENGINEERING DEPARTMENT PRIOR TO
COMMENCING EARTHWORK AND/OR CLEARING OPERATIONS.

DEVELOPER SHALL OBTAIN REQUIRED ADEQ PERMIT PRIOR TO
COMMENCING WORK ON THE SITE, PREPARE A SWPP PLAN,
AND DISPLAY THEM FOR PUBLIC ACCESS AT THE SITE.

PROFILE SCALE:
HORIZONTAL: 1" = 50'
VERTICAL: 1" = 5'

STR-2

MERRELL ESTATES PHASE VI

JONESBORO, AR


EVAN DRIVE

PLAN & PROFILE

DATE: 11/1/17
REV:

DRAWN BY: BCW

CARLOS WOOD, P.E.
ENGINEERING CONSULTANT
148 CR 375
BONO, AR 72416
PHONE: (870) 972-8335
EMAIL: WOODENGR@SBCGLOBAL.NET
WEBSITE: WWW.WOODENGR.COM

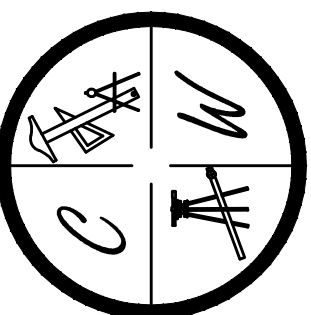

DATE: 11/1/17
REV:

DRAWN BY: BGW

