


Reception Hall
for
Jose R. Muñoz
102 S. Culberhouse
Jonesboro Arkansas

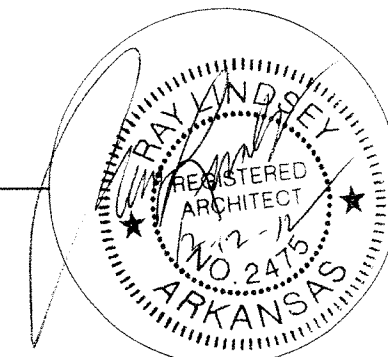

Code Information:

International Building Code, 2006 Edition, (with 2007 State Addmenments)
NFPA 101 Life Safety Code, 2006 Edition
Arkansas Fire Prevention Code, 2007 Edition, Vol. 1,2 & 2
Hvac-Mechanical Code-2010 IMC
2008 National Electrical Code
2004 Arkansas Energy Code for New Building Construction
Plumbing Code-2006 ASPC
Gas Code-2006 Arkansas Gas Code
Arkansas Architectural Barriers Law ANSI 117, 2003

Occupancy: Assembly, Group A-3

Type of Construction: Type II-B, Non-Sprinkled

Building Size: 4,576 S. F.

Assembly: 3,986 S. F. Kitchen, Toilets, Office: 590

Allowable: Two Story, 9,600 Business

Area Increase Modification: Not Required

Occupancy Load: 268

Fire Resistive Construction: Table 508.3.3; 1 Hr Corridor Separation

Fire Protection Systems: Fire Alarm

Fire Sprinkler Systems: Not Required

Means of Egress: 200' Max. Travel Distance

20' Max. Dead end Corridor

0.2" per Occupant Exit Width = 10.6" Req'd

Minimum No. Exits: 2, 2 provided

Minimum Exit Width: 32"

Seismic Zone: 3


DESIGN TECH ASSOCIATES
Ray Lindsey Architect
318 Greene Road #792
Paragould, AR 72450
870-239-0077 Fax: 240-0916

I HEREBY CERTIFY THAT THESE PLANS AND SPECIFICATIONS
HAVE BEEN PREPARED BY ME OR UNDER MY SUPERVISION.
I FURTHER CERTIFY THAT TO THE BEST OF MY KNOWLEDGE
THESE PLANS AND SPECIFICATIONS ARE AS REQUIRED BY
LAW AND IN COMPLIANCE WITH THE ARKANSAS FIRE
PREVENTION CODE FOR THE STATE OF ARKANSAS.

Ray Lindsey
RAY LINDSEY, AIA, ARCHITECT

Code Information


Project Architect

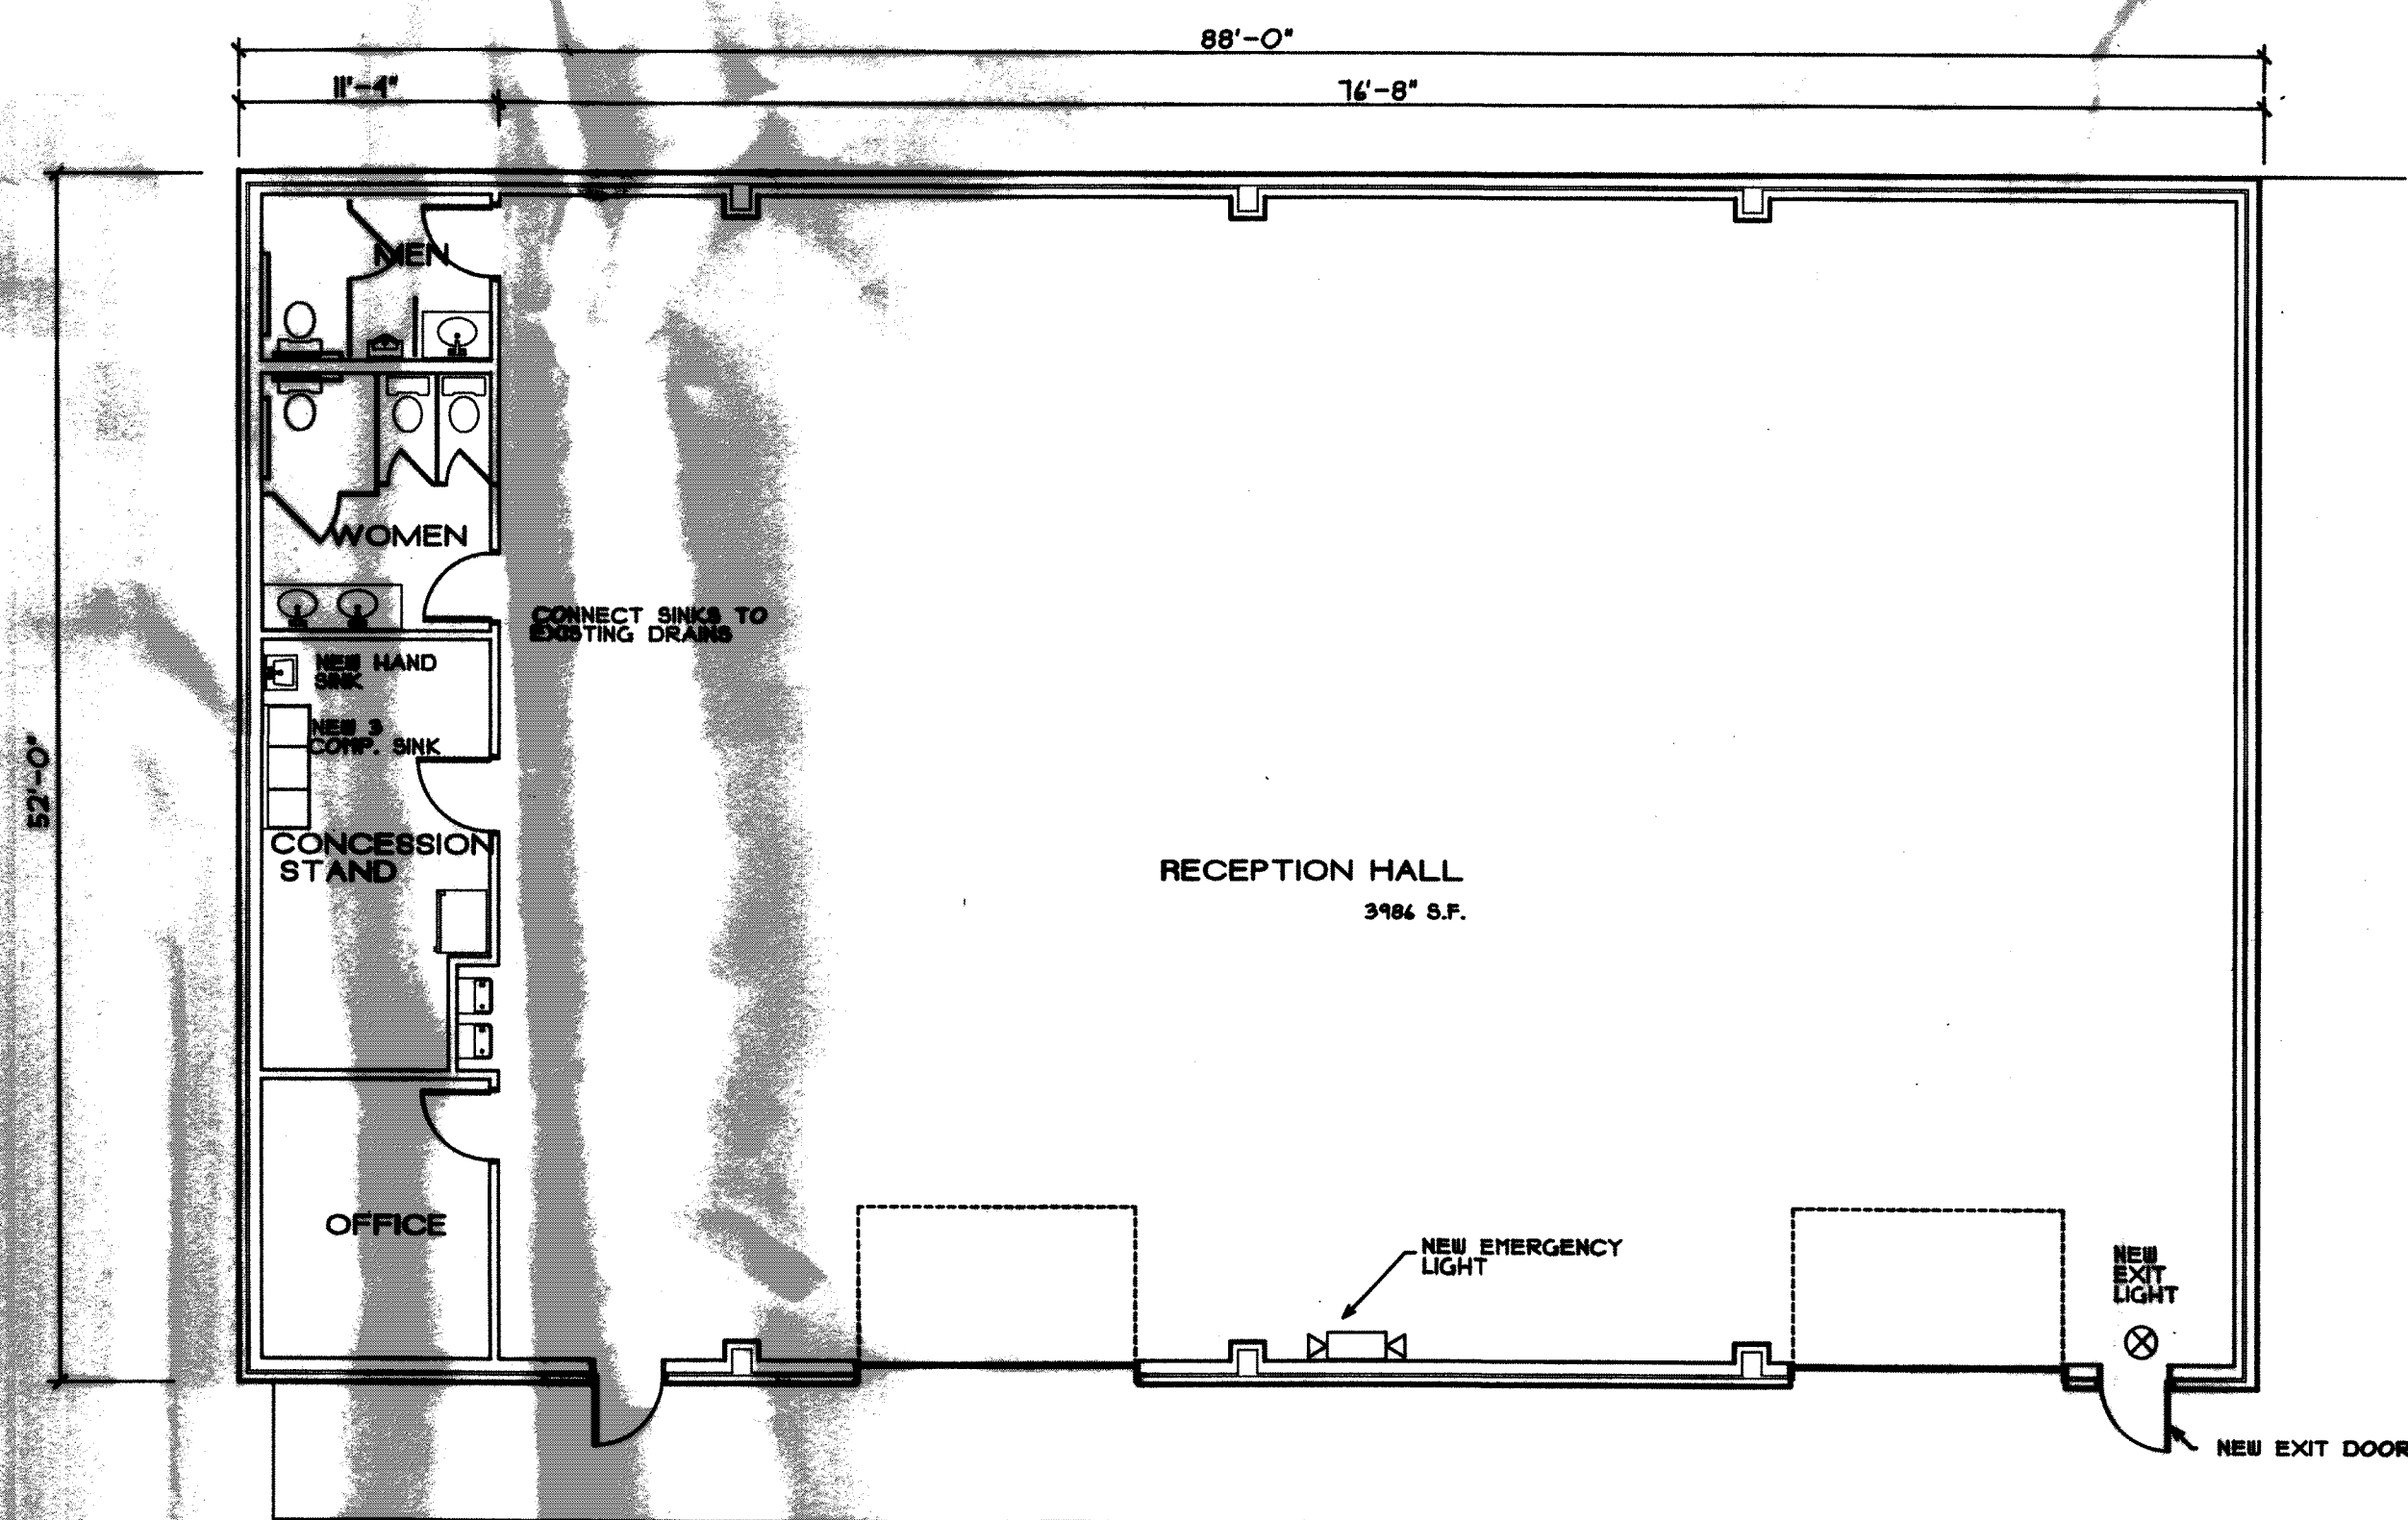

PROPOSED FLOOR PLAN

1/8" = 1'-0"

New Reception Hall
for Jose R. Muñoz
 102 South Culberhouse
 Jonesboro Arkansas

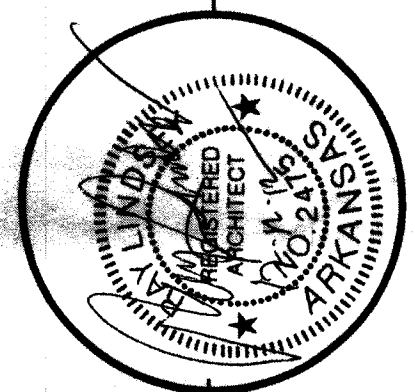

Ray Lindsey
 Architect
 318 Greene Road #702
 Paragould, AR 72450
 870-236-3804 Fax: 236-8750

Drawn: RGL	Revised:
Date: 12-2-02	Revision No:
Job No: 1242	
A-1	

