

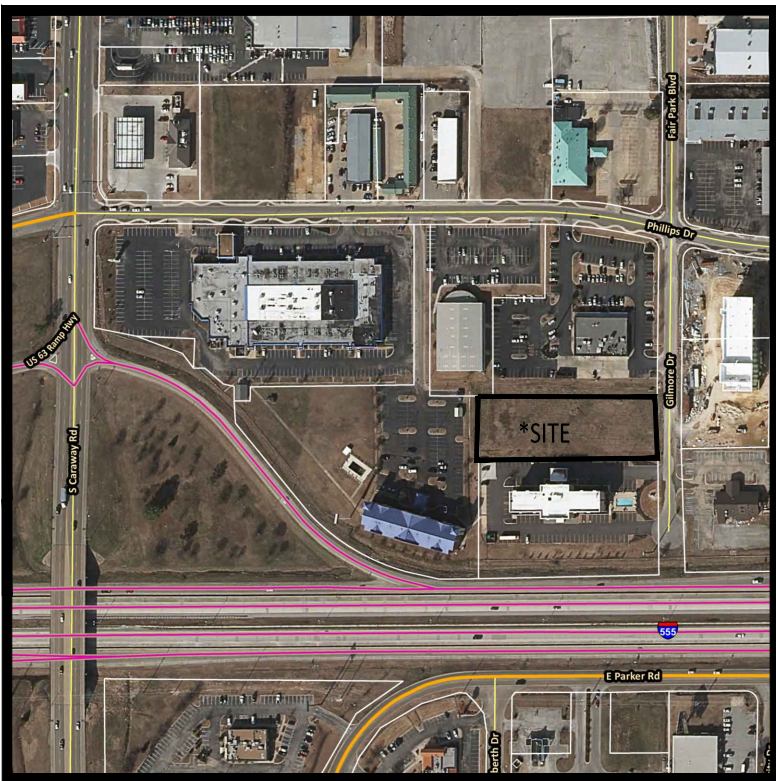


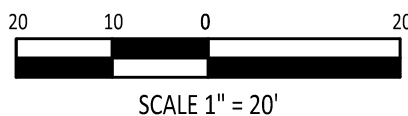

VICINITY MAP
NOT TO SCALE

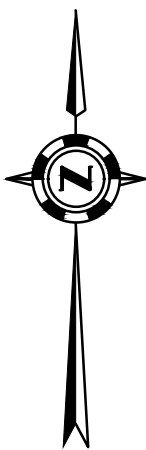


COMPANY INFO:
2916 WOOD STREET
JONESBORO, AR 72404
PH: 1-870-203-9939
WWW.TRALANENG.COM

TRALAN
ENGINEERING

PROJECT:
PROPOSED HOTEL

CLIENT:
STONEBRIDGE CONSTRUCTION

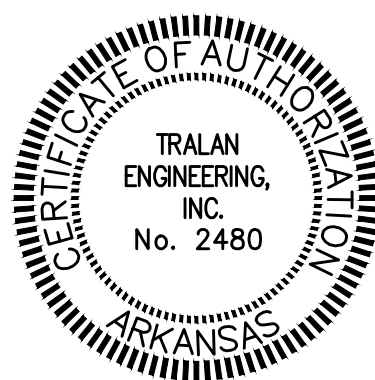

REVISIONS		
DATE	BY	DESCRIPTION

DRAWING INFO.	
DRAWN BY:	MAB
DATE:	01/04/2019
SCALE:	1" = 20'
JOB NO.:	18-080
CAD NO.:	

SITE DIMENSION
PLAN

SHEET NUMBER:
1 of **1**