


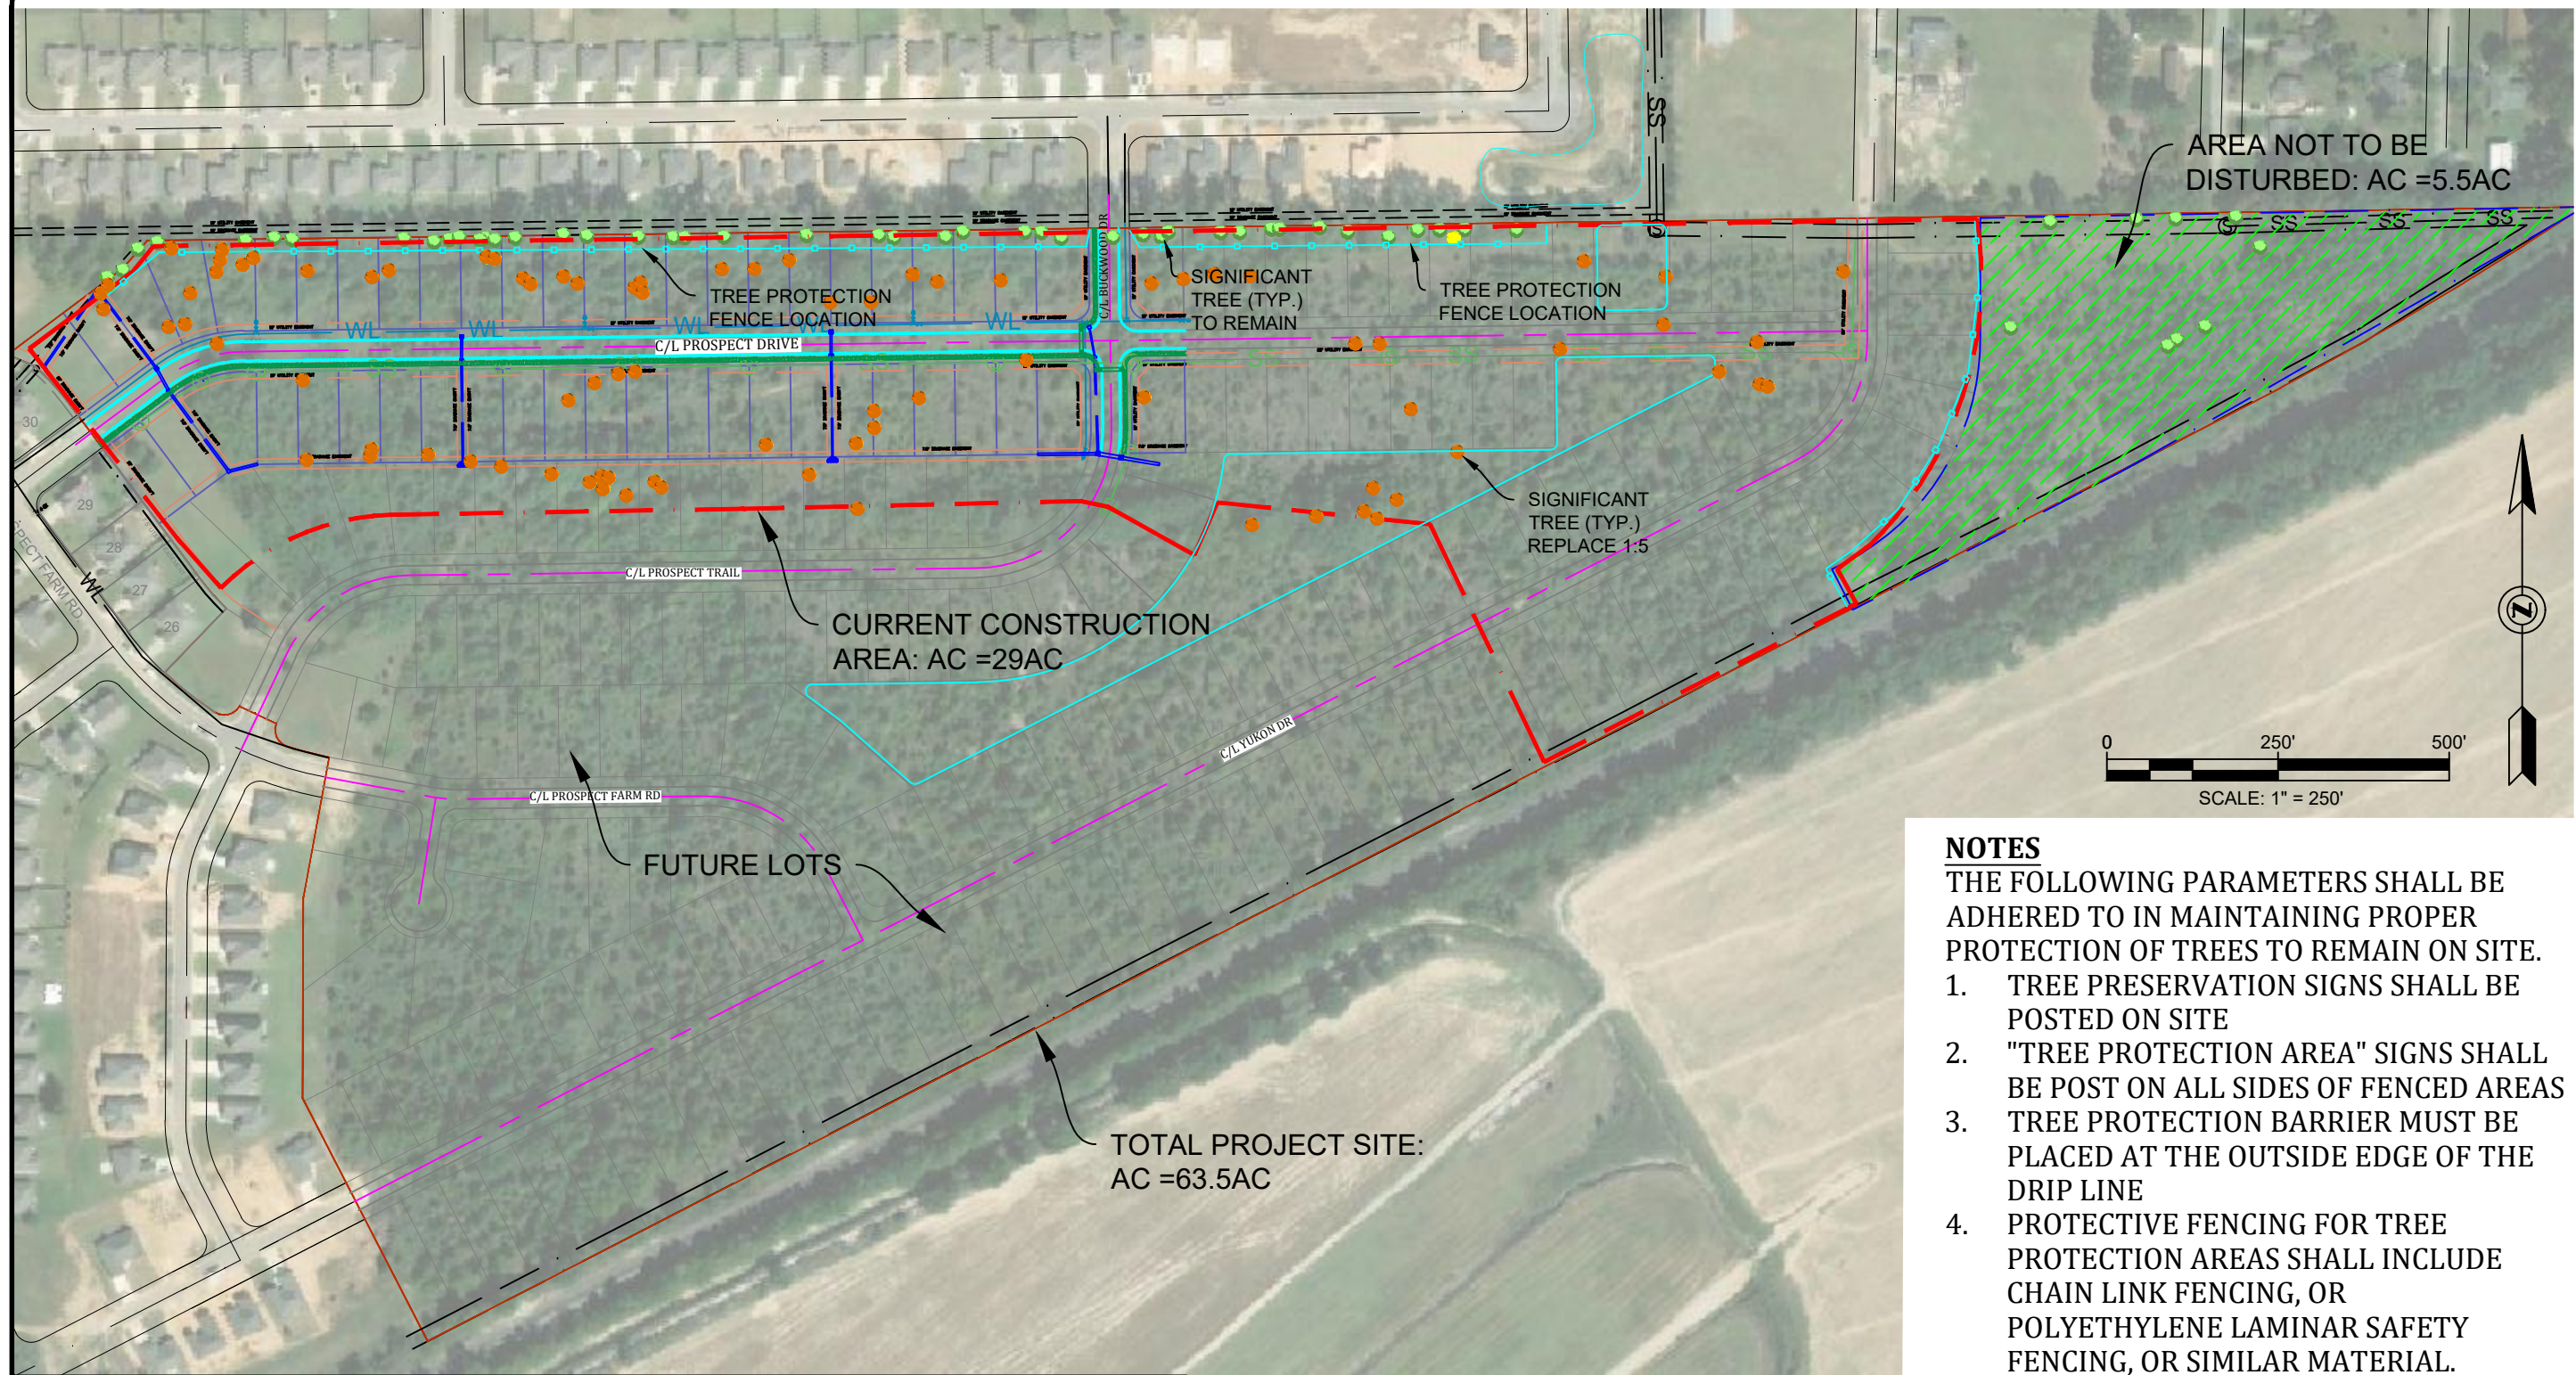

AREA NOT TO BE
DISTURBED: AC =5.5AC

SIGNIFICANT
TREE (TYP.)
TO REMAIN


TREE PROTECTION
FENCE LOCATION

SIGNIFICANT
TREE (TYP.)
REPLACE 1:5

CURRENT CONSTRUCTION
AREA: AC =29AC


FUTURE LOTS

TOTAL PROJECT SITE:
AC =63.5AC

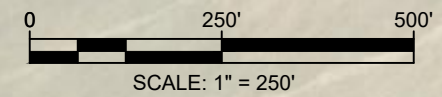

- NOTES**
THE FOLLOWING PARAMETERS SHALL BE ADHERED TO IN MAINTAINING PROPER PROTECTION OF TREES TO REMAIN ON SITE.
1. TREE PRESERVATION SIGNS SHALL BE POSTED ON SITE
 2. "TREE PROTECTION AREA" SIGNS SHALL BE POST ON ALL SIDES OF FENCED AREAS
 3. TREE PROTECTION BARRIER MUST BE PLACED AT THE OUTSIDE EDGE OF THE DRIP LINE
 4. PROTECTIVE FENCING FOR TREE PROTECTION AREAS SHALL INCLUDE CHAIN LINK FENCING, OR POLYETHYLENE LAMINAR SAFETY FENCING, OR SIMILAR MATERIAL.
- REPLACEMENT TREES SHALL ADHERE TO THE FOLLOWING PARAMETERS:
1. DECIDUOUS: AT LEAST 2.5IN IN DIAMETER AND AT LEAST 8FT IN HEIGHT ABOVE NATURAL GRADE;
 2. EVERGREEN: AT LEAST 10FT IN HEIGHT ABOVE NATURAL GRADE
 3. ORNAMENTAL: AT LEAST 2.5IN IN DIAMETER AND AT LEAST 8FT IN HEIGHT ABOVE NATURAL GRADE.

TREE PROTECTION DETAIL

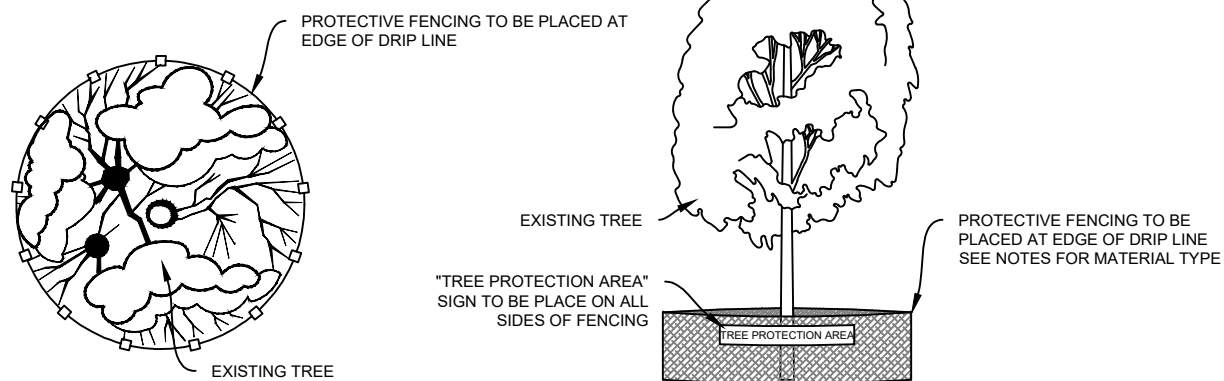

LEGEND

- 52 X  SIGNIFICANT TREES TO REMAIN
- 85 X  SIGNIFICANT TREES REPLACED @ 1:5

NO. OF TREES TO REPLACE= 17 TREES [85/5 =17]
TREE CREDITS RECEIVED = 312 TREES [52x6=312]

NOTE:
1.ALL SIGNIFICANT TREES TO REMAIN ARE AT LEAST 18IN DIA.
2.NO TREES WILL BE PLANTED DUE TO CREDITS BEING GREATER.

MARK MORRIS P.E.
3221 SHELBY DRIVE
JONESBORO, AR 72404
PH: 1-870-919-7700
MARK.B.MORRIS@YAHOO.COM

MARK MORRIS

PROSPECT FARMS SUBDIVISION

TREE PRESERVATION MAP

REVISIONS		
DATE	BY	DESCRIPTION

DRAWING INFO.

DRAWN BY: GMD

DATE: 2/6/2019

SCALE: 1"=77'

SHEET NUMBER:

1 of 1