


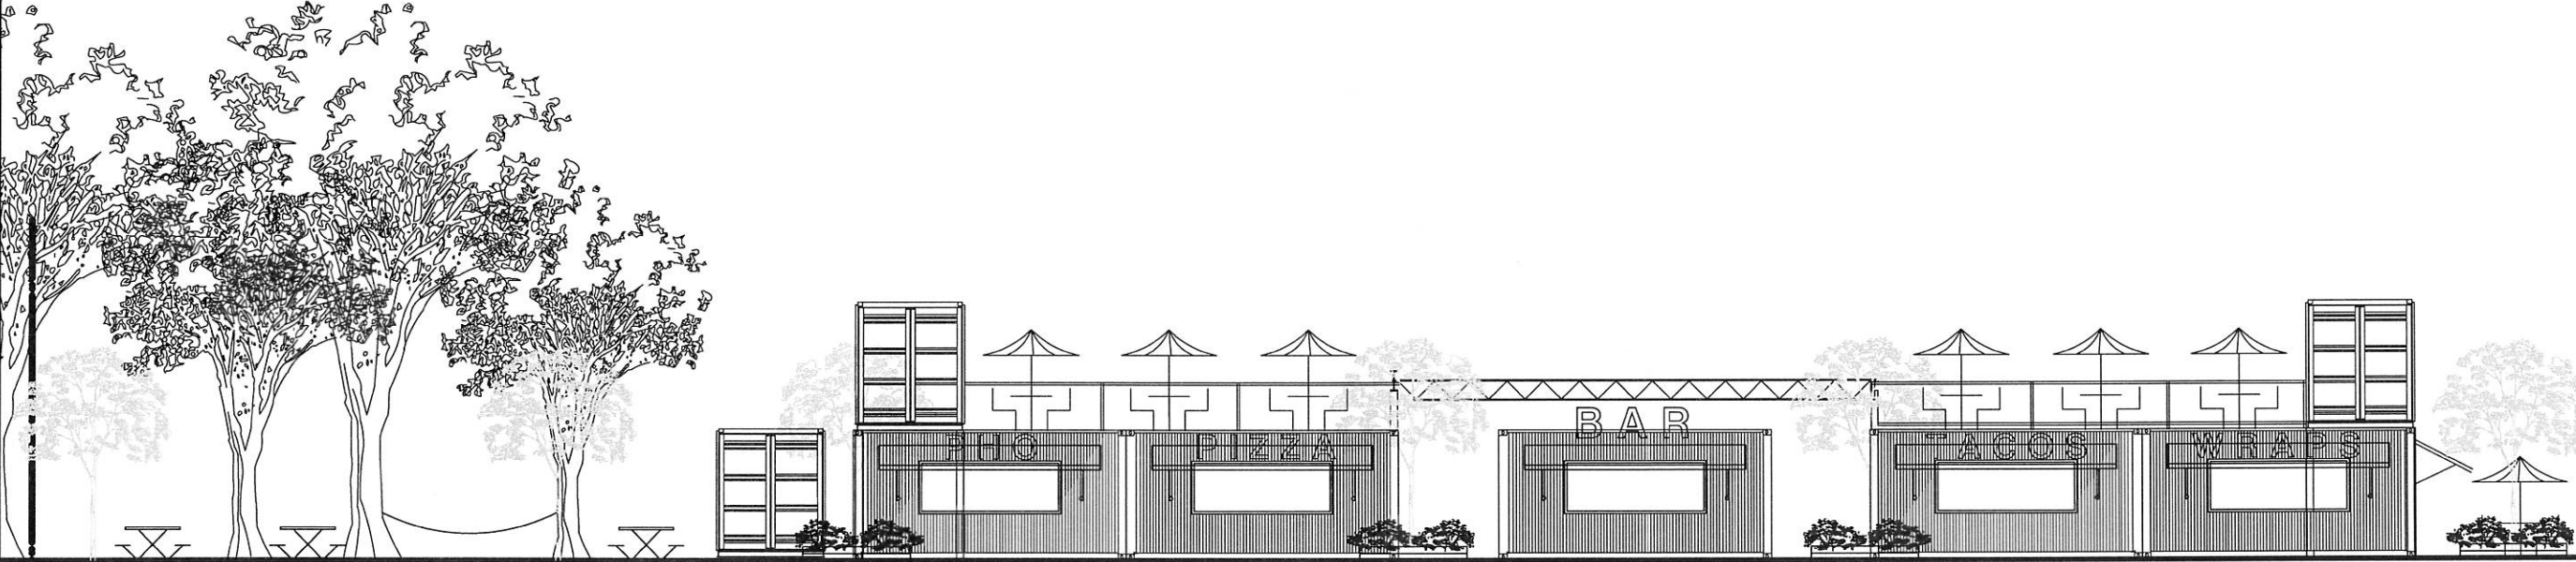

SOUTH ELEVATION - B

1/8"=1'-0"



WEST ELEVATION - B

N.T.S.