

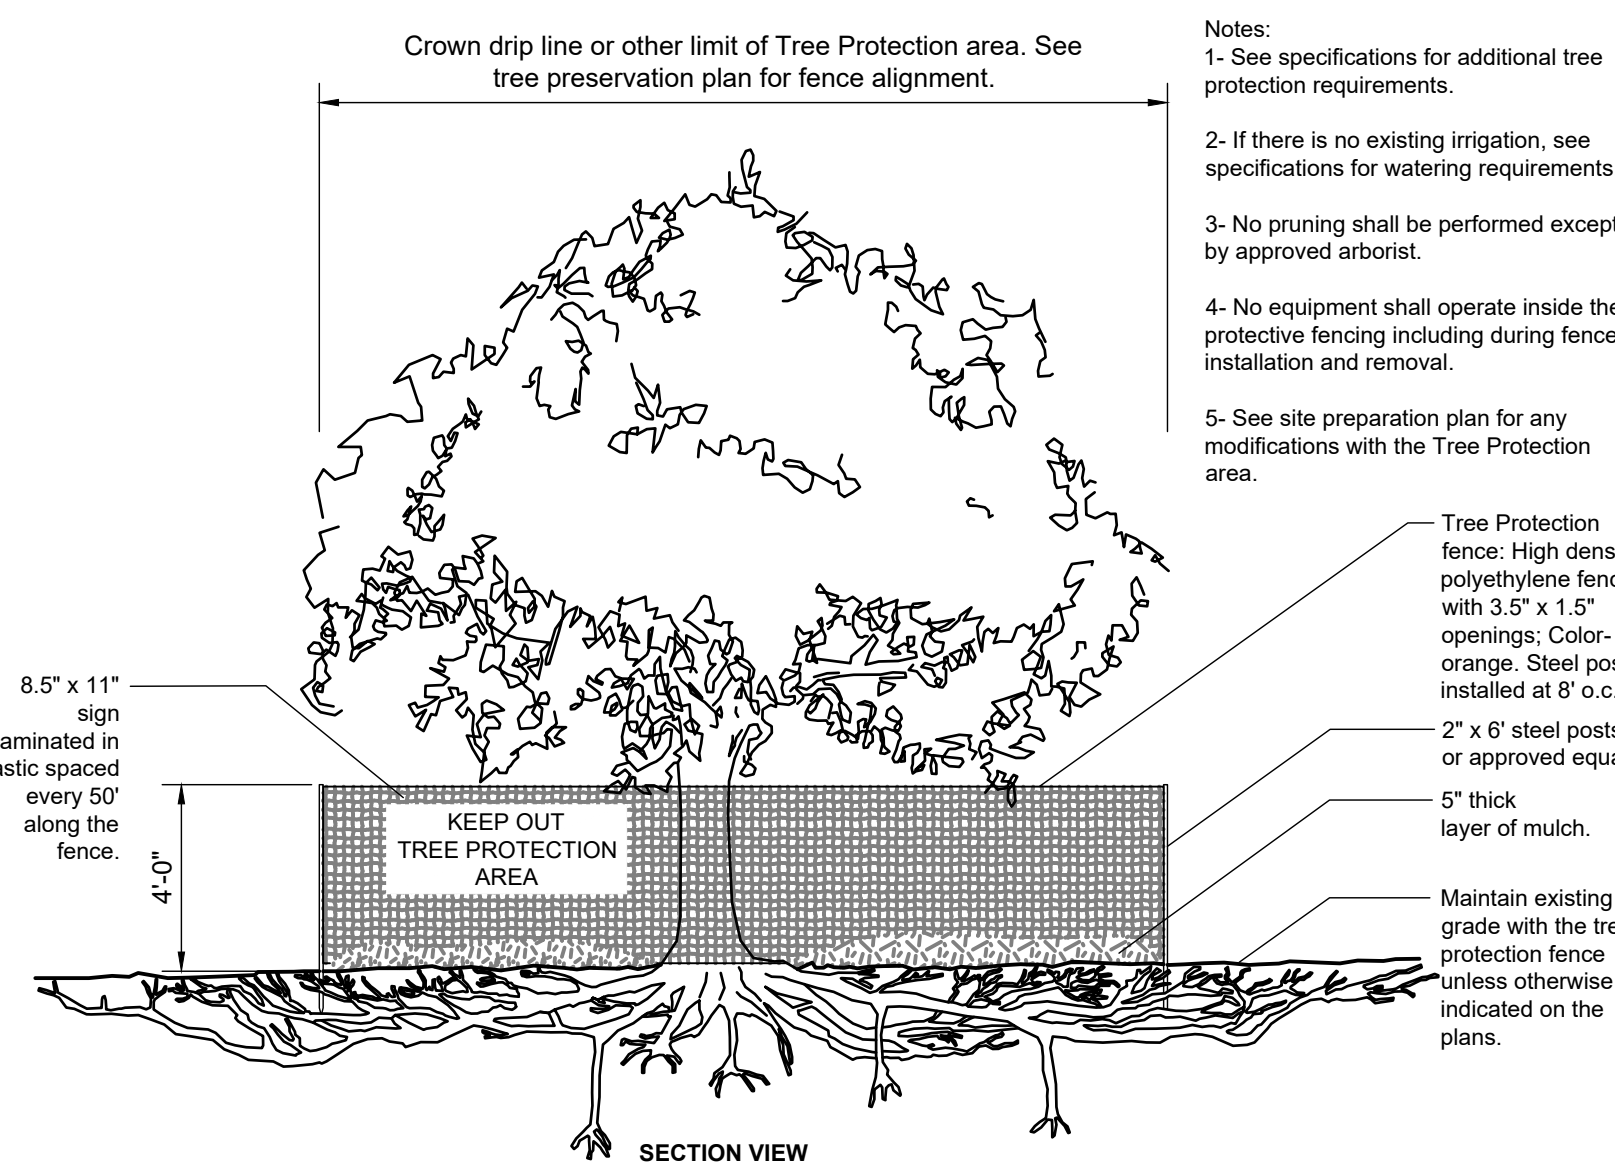


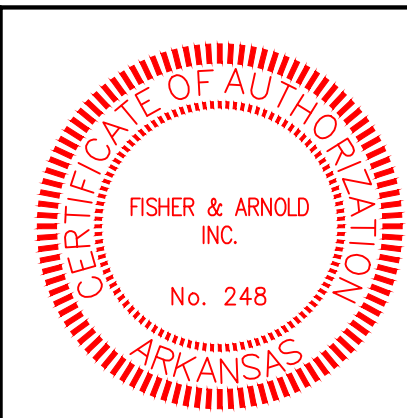

TREE PROTECTION
N.T.S.

LEGEND:

TRD - TREE DECIDUOUS
TRC - TREE CONIFEROUS
TRD 18 25 - TREE DECIDUOUS 18" DIAMETER 25' DRIPLINE

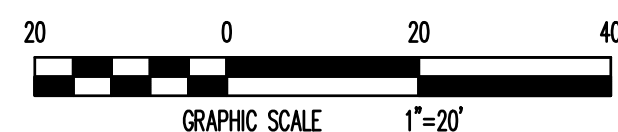

TREE PRESERVATION PLAN

SOUTHERN HILLS
SOUTHWEST DR. & KELLERS CHAPEL RD.
JONESBORO, ARKANSAS

REVISIONS		
DATE	BY	DESCRIPTION
PROJECT NO. CARRCALD.0001JB		
DRAWN BY DK	CHECKED BY JAB	
SHEET 1 OF 1	SCALE 1"=20'	
DATE 06/30/2020	DRAWING NO. 40-34	
COPYRIGHT 2020. ALL RIGHTS RESERVED		



1801 Latourette Drive | Jonesboro, Arkansas 72404
870.932.2019 | Fax: 870.932.1076 | www.fisherarnold.com