


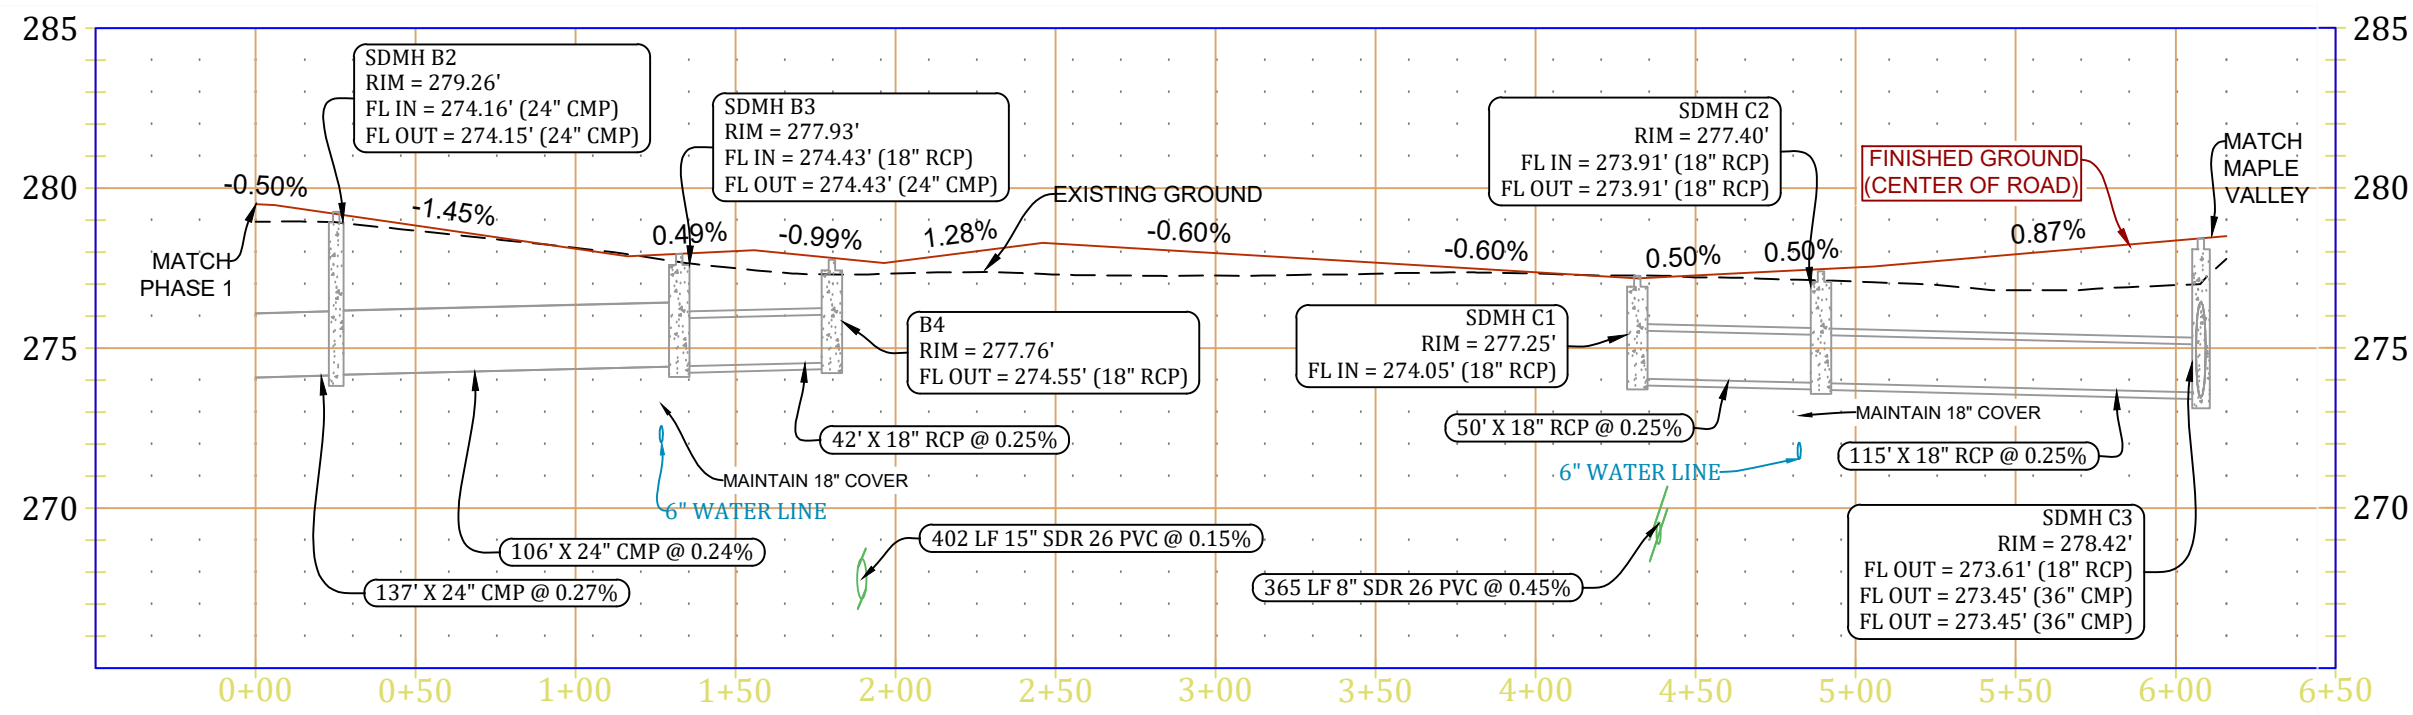
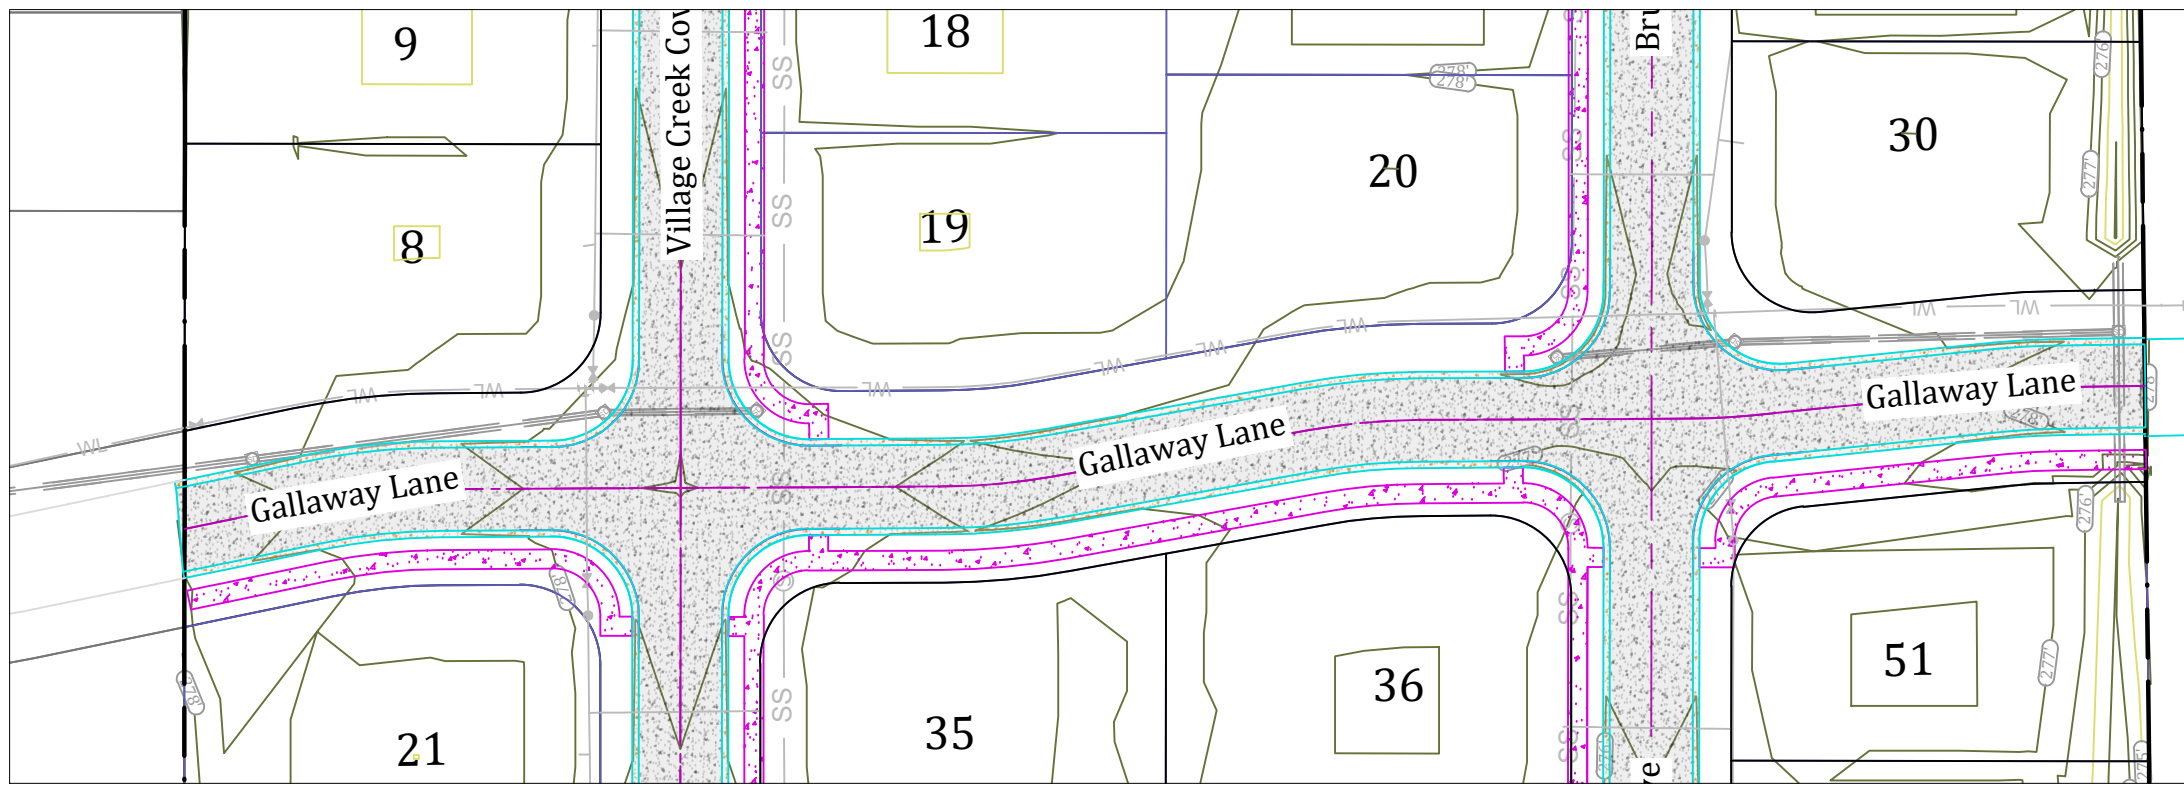
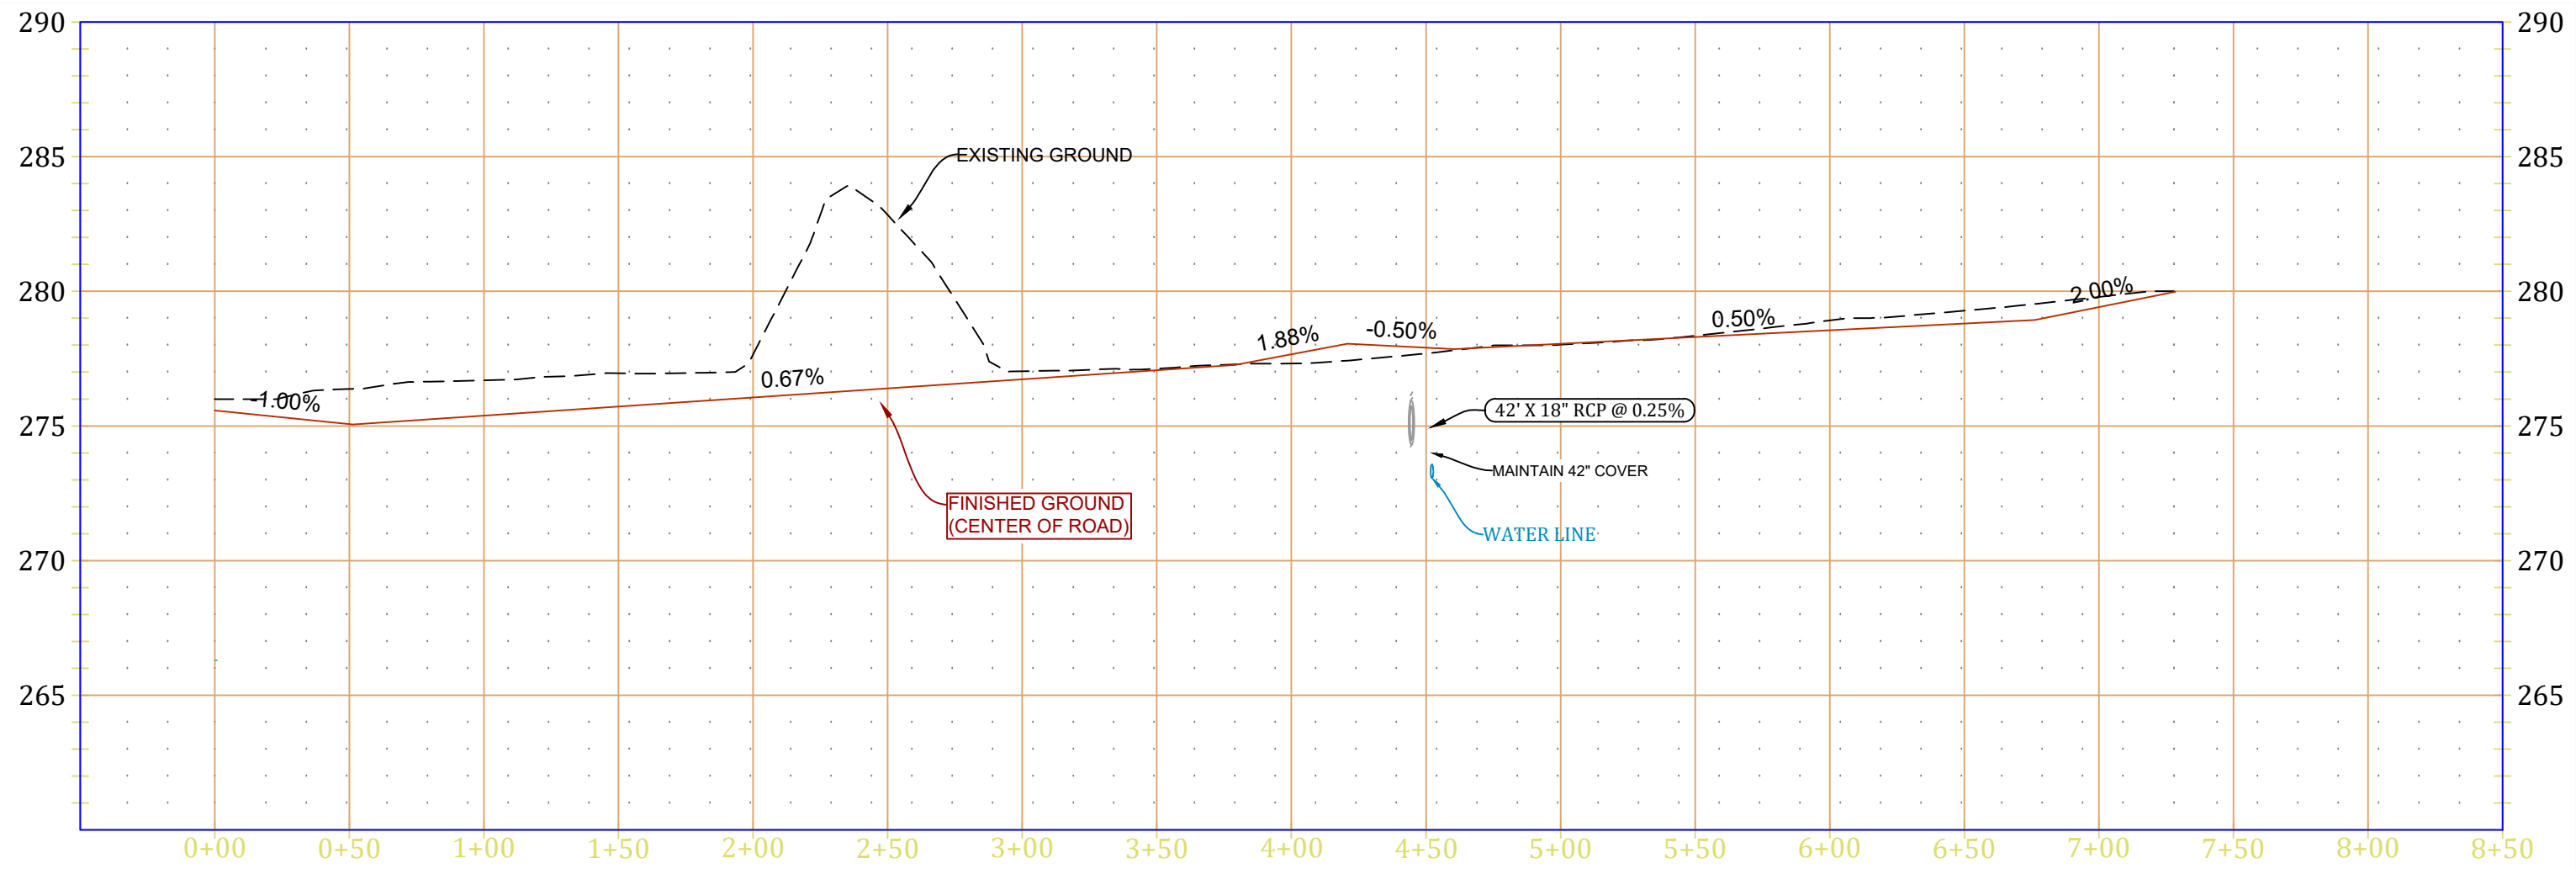


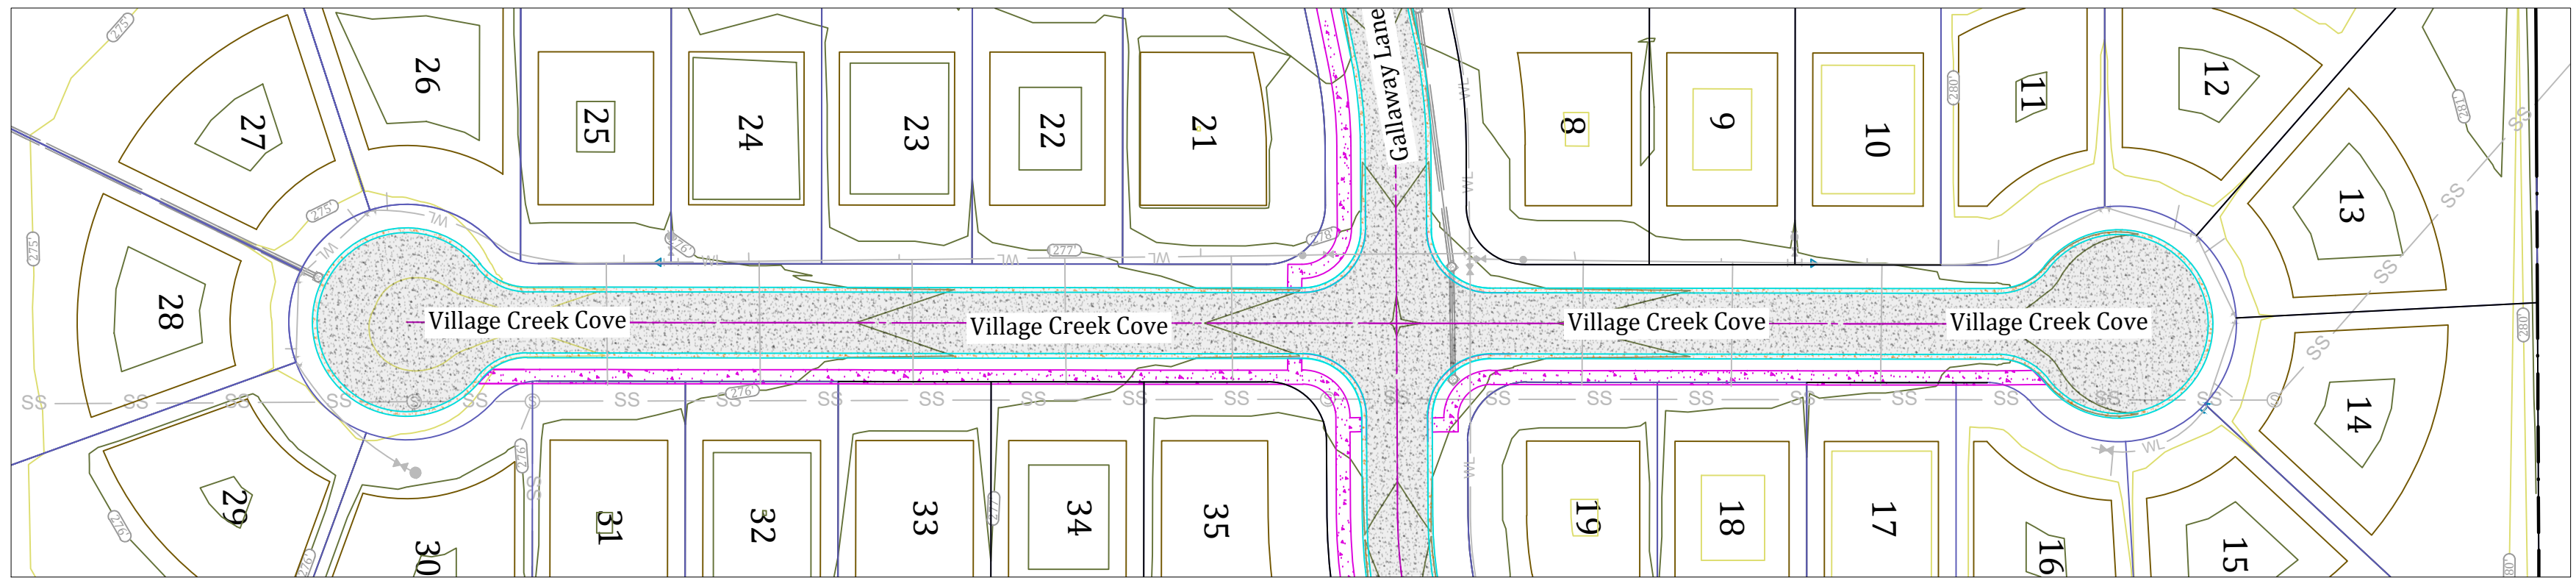


GALLAWAY LANE PLAN/PROFILE

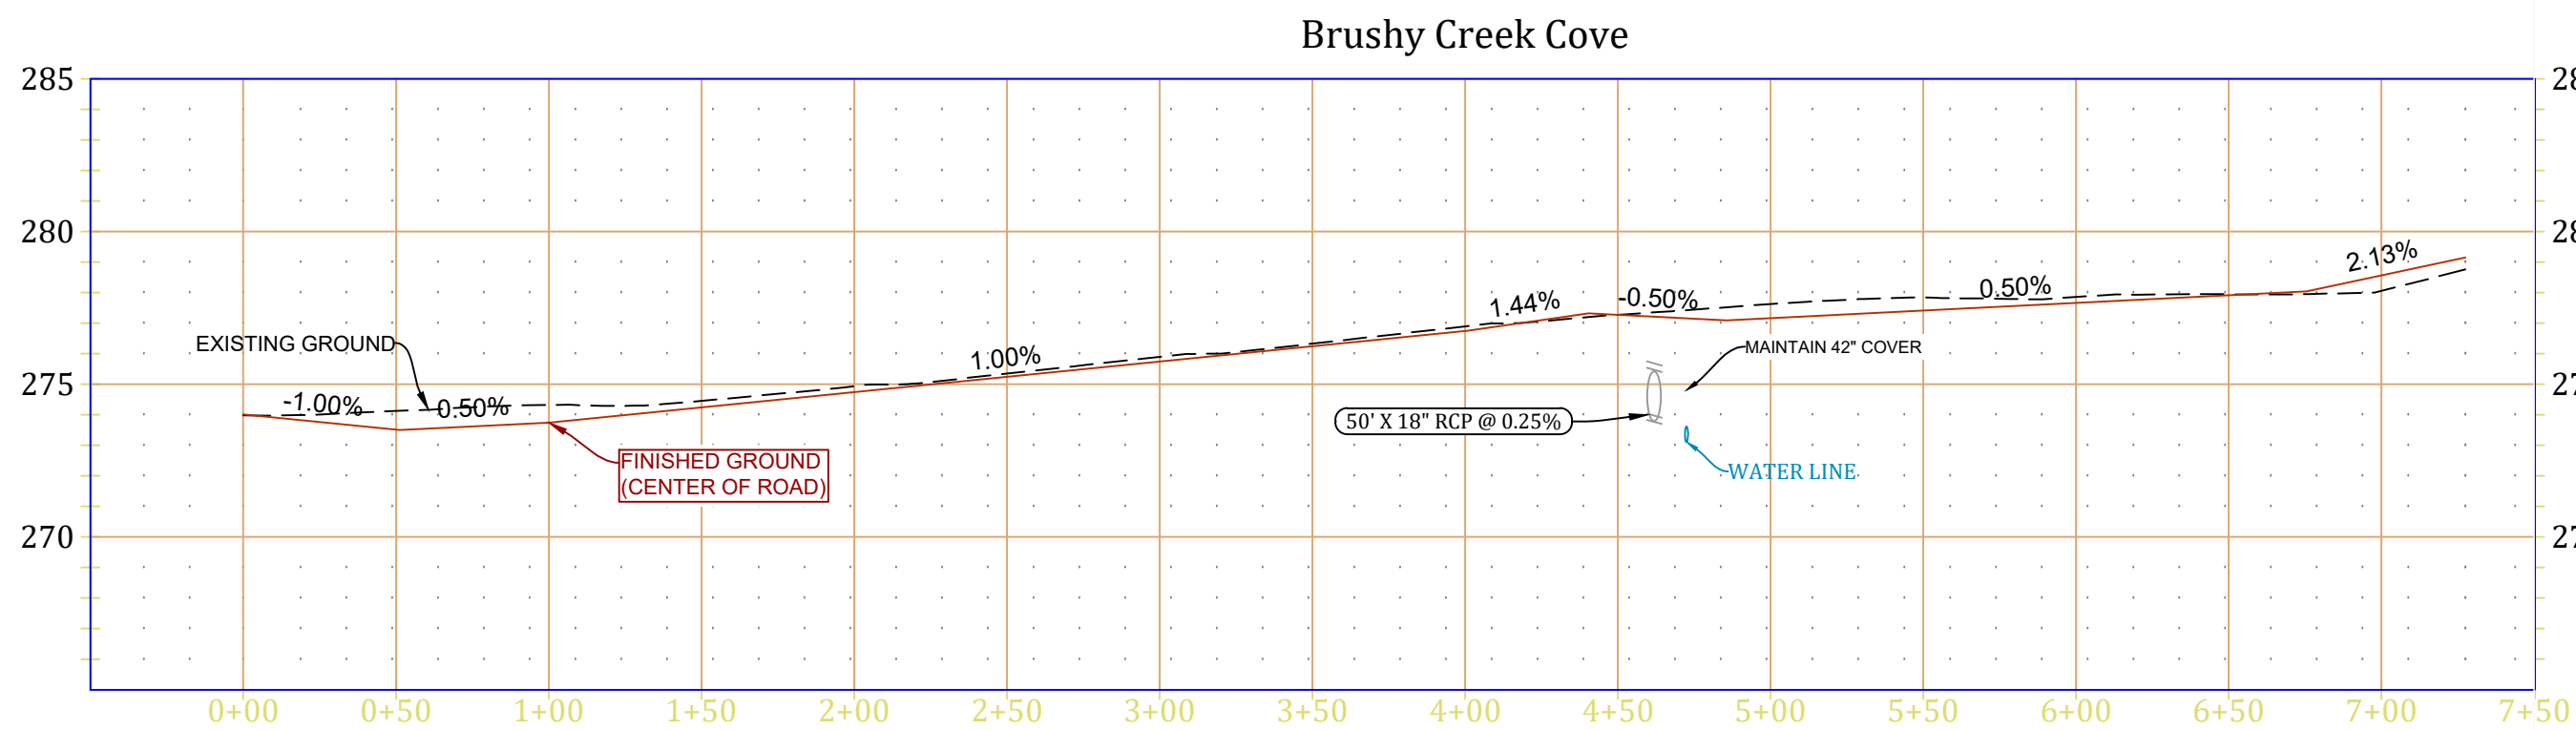

VILLAGE CREEK COVE PLAN/PROFILE

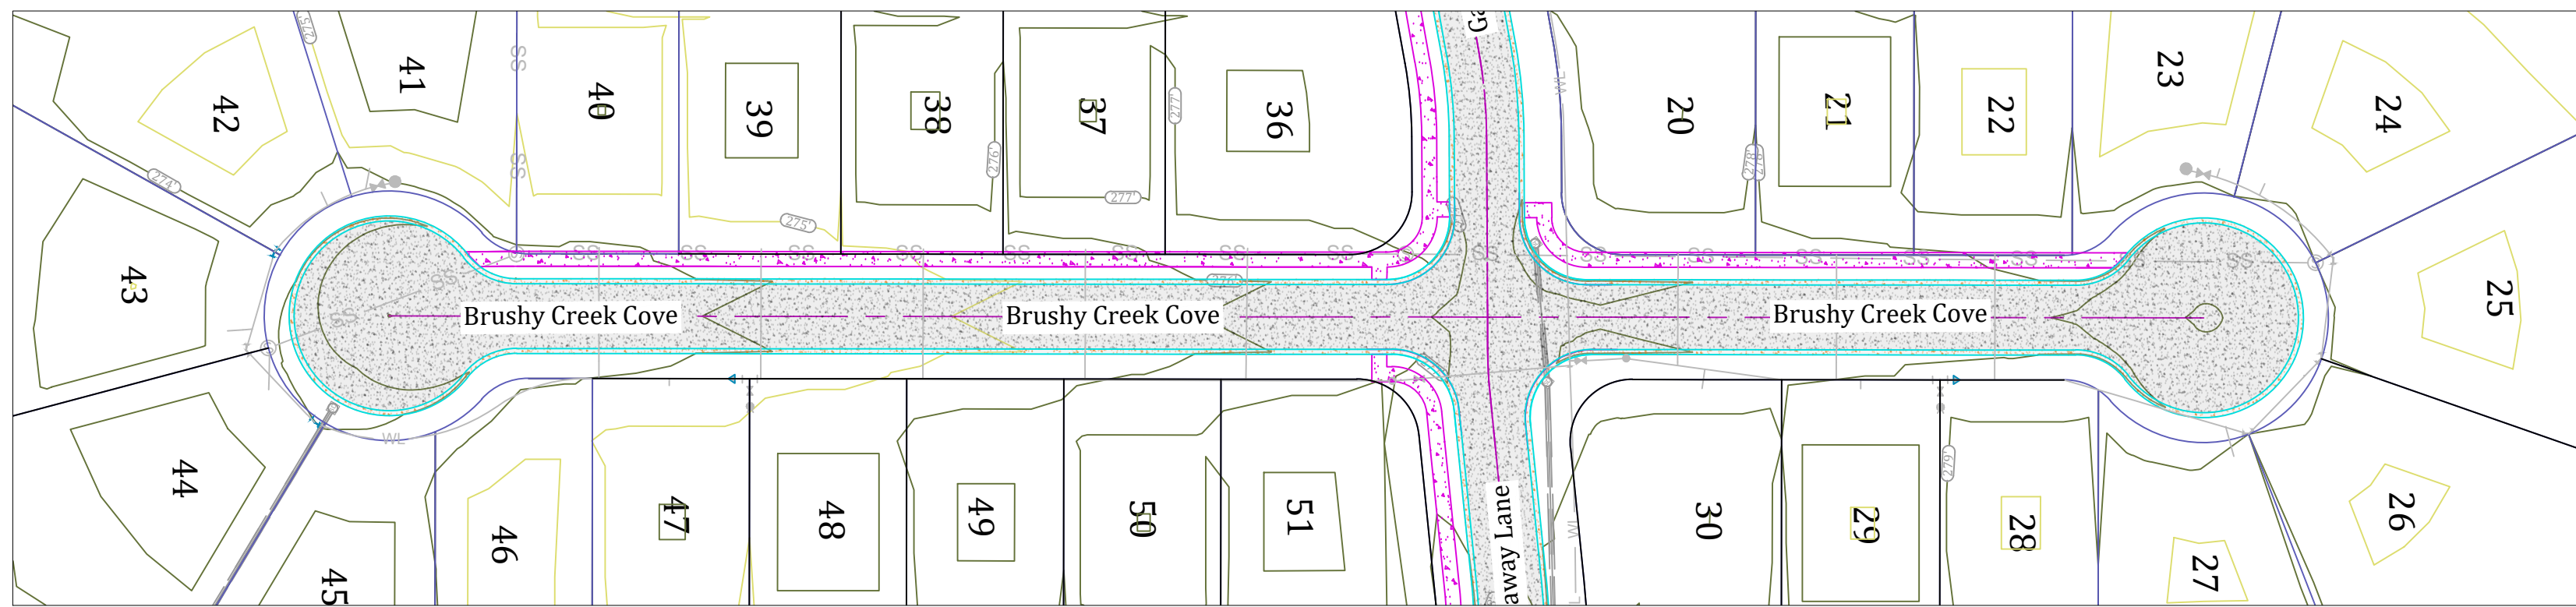

BRUSHY CREEK COVE PLAN/PROFILE

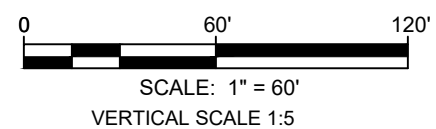

SARAH CROSSING - PHASE IV

STREET PLAN & PROFILE



REVISIONS		
DATE	BY	DESCRIPTION

DRAWING INFO.	
DRAWN BY:	IMH
DATE:	06/04/2025
SCALE:	1"=60'

SHEET NUMBER:
ST-1

MARK MORRIS
MARK MORRIS P.E.
6011 SOUTHWEST DRIVE
JONESBORO, AR 72404
PH: 1-870-919-7700
MARK@MARKMORRISHOMES.COM