

660' ±

1320' ±

**A PART OF
S 1/2 SE 1/4
SEC 28-T14N-R5E**

R-1 TO I-2
REQUESTED

**PART OF S 1/2 SE 1/4
SEC 28-T14N-R5E**

I-2 ZONING


BARNHILL ROAD
(ASPHALT SURFACE)

C.W. POST DRIVE
(ASPHALT SURFACE)

150.00' 250.00'
175.00'

LEGAL DESCRIPTION:

A PART OF THE SOUTH HALF OF THE SOUTHEAST QUARTER OF SECTION 28,
TOWNSHIP 14 NORTH, RANGE 5 EAST, LYING WEST OF THE EXISTING I-2 ZONING.

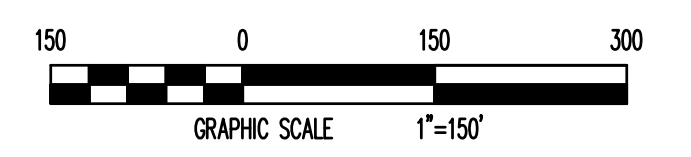

OWNERS CERTIFICATION:

I HEREBY CERTIFY THAT I AM THE OWNER OF THE ABOVE DESCRIBED PROPERTY AND I HEREBY REQUEST A REZONING FROM:

(R-1) SINGLE-FAMILY MEDIUM DENSITY DISTRICT TO (I-2)

SIGNED THIS _____ DAY OF _____ 2017

BY NAME _____ SIGNATURE _____

TITLE _____

		<h1>REZONING PLAT</h1>	REVISIONS	
			DATE	BY DESCRIPTION
		A PART OF THE SOUTH HALF OF THE SOUTHEAST QUARTER OF SECTION 28, TOWNSHIP 14 NORTH, RANGE 5 EAST JONESBORO, CRAIGHEAD COUNTY, ARKANSAS	SURVEY INDEX CODE	
			PROJECT NO. JB10375-12	
		FISHER ARNOLD ENGINEERING INTEGRATION 1801 Latourette Drive Jonesboro, Arkansas 72404 870.932.2019 Fax: 870.932.1076 www.fisherarnold.com	DRAWN BY DK	CHECKED BY TGB
			SHEET 1 OF 1	SCALE 1"=150'
	CLIENT CWL		DATE 05/19/2017	DRAWING NO. 50-248
COPYRIGHT 2017, ALL RIGHTS RESERVED				