


11 PRE-CAST CONCRETE WALL HEADER
N.T.S.

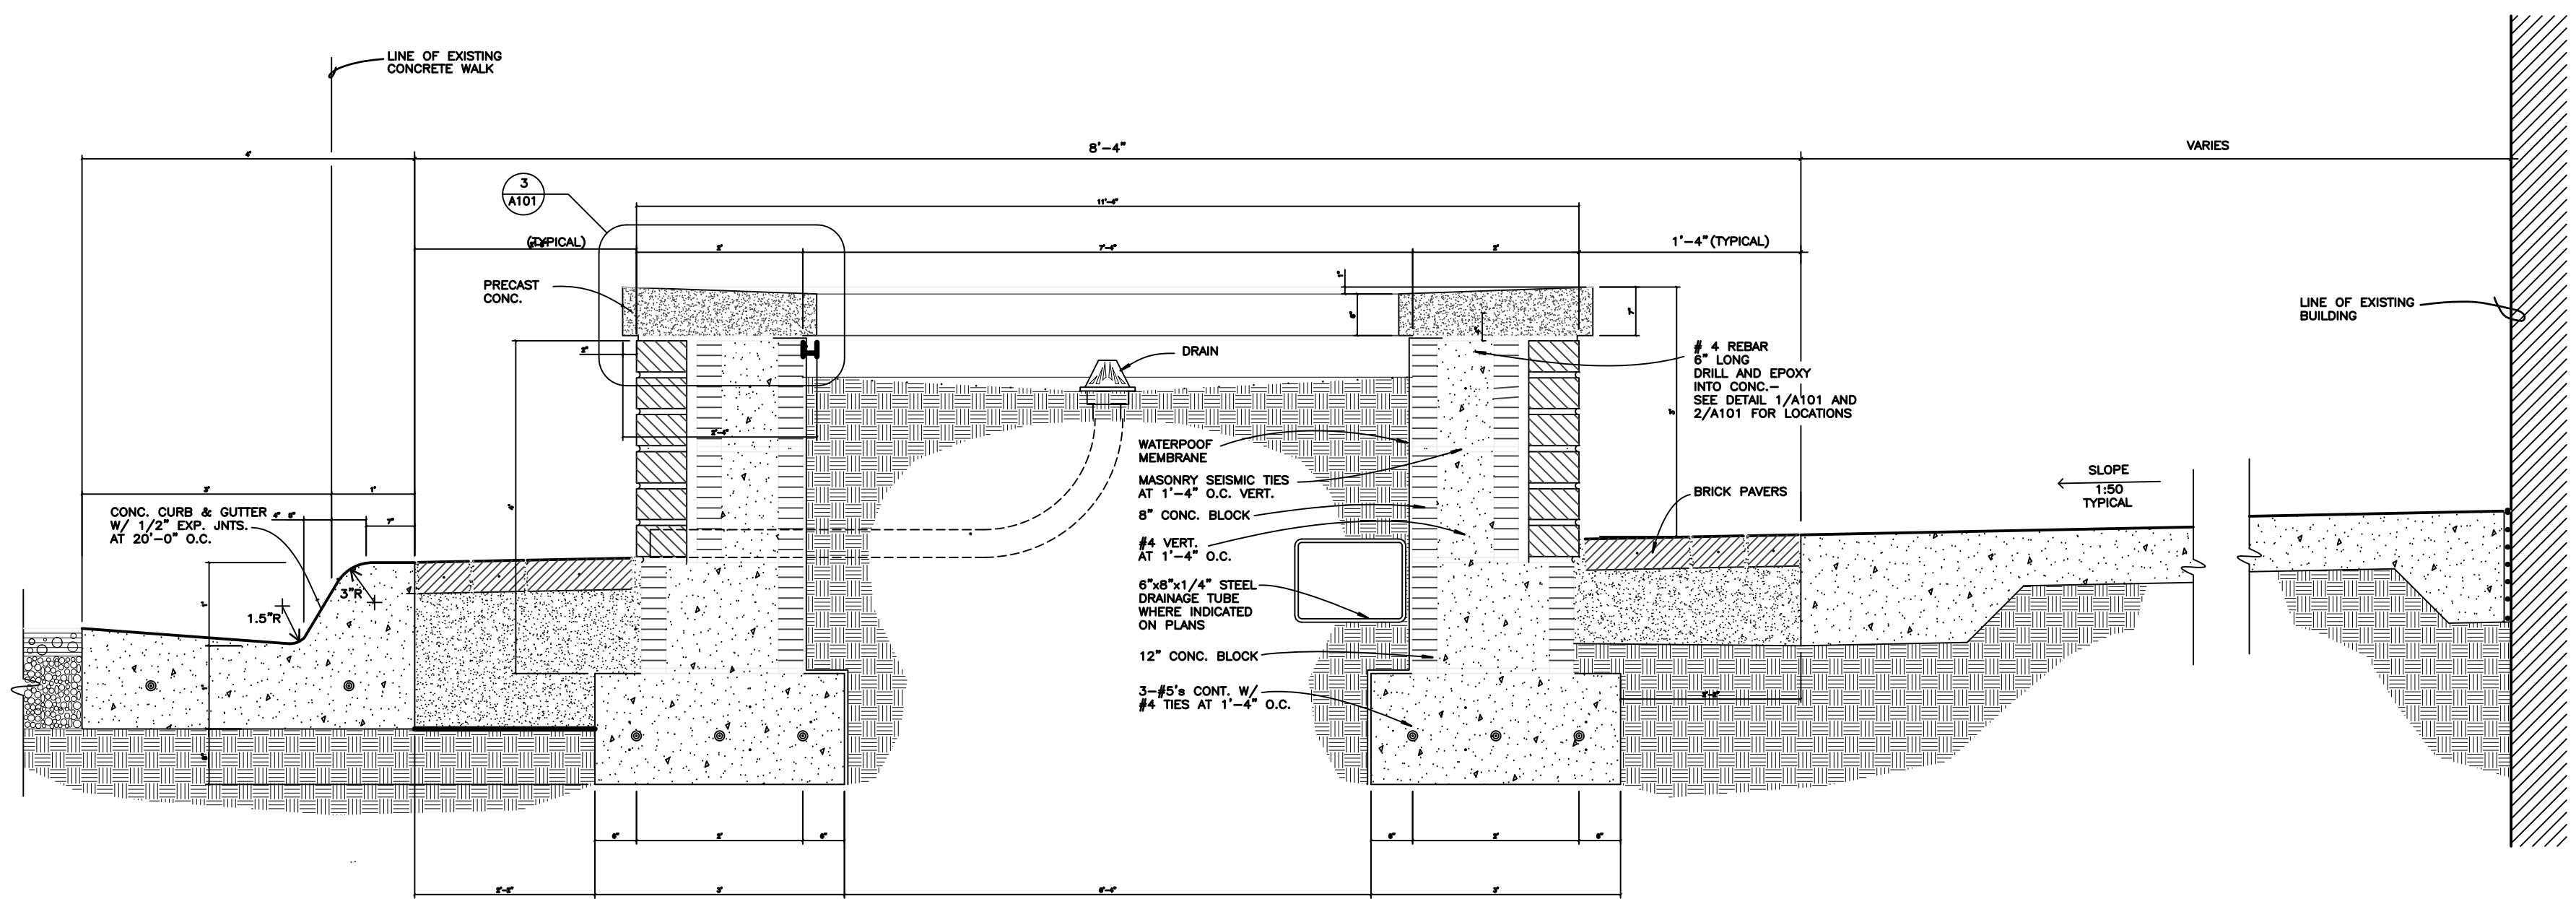

12 PLANTER SECTION DETAIL
N.T.S.