


LEGEND


These standard symbols will be found in the drawing.

- ⊞ WATER METER
- GUY WIRE
- ⊞ POWER POLE
- ⊞ STORM GRATE
- ⊞ SEWER MANHOLE

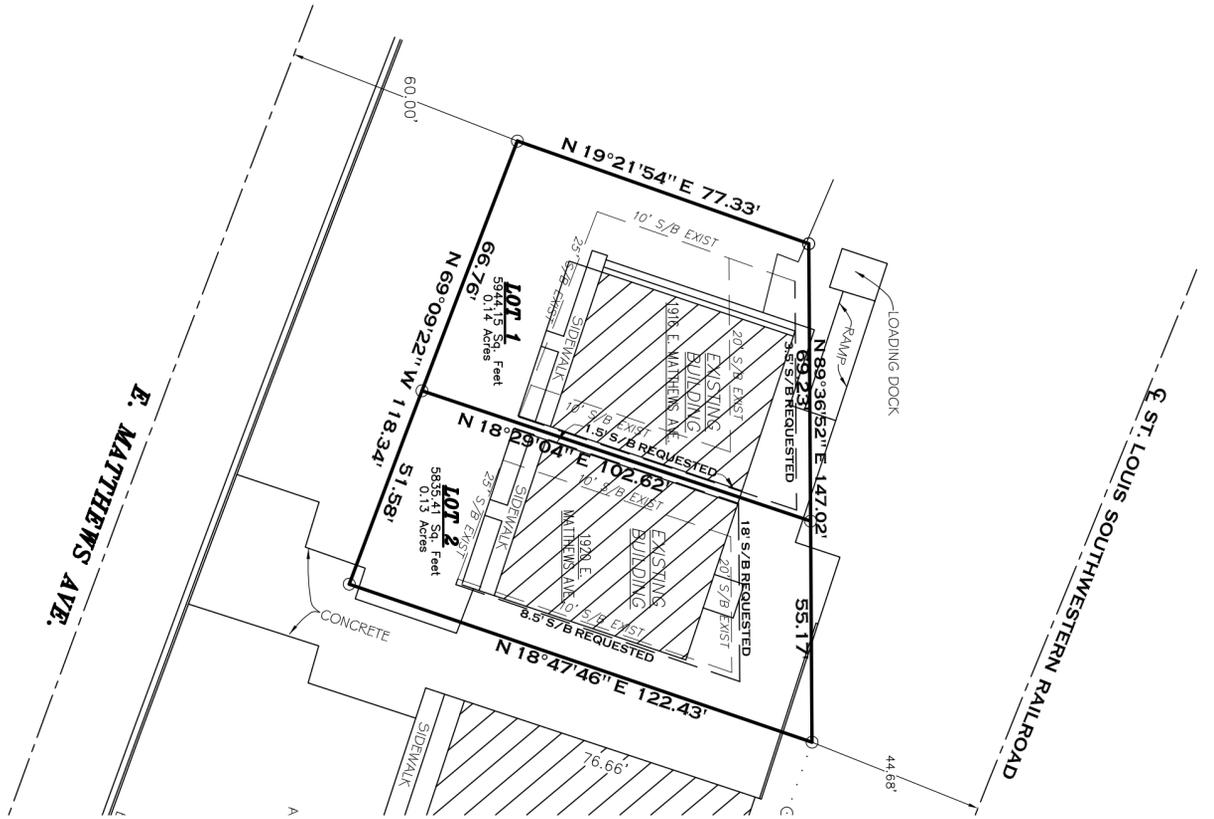

VARIANCE REQUEST:

- LOT 1:
- A) 3.50 FT. REAR SETBACK
 - B) 1.50 FT. SIDE SETBACK (EAST)
- LOT 2:
- A) 1.50 FT. SIDE SETBACK (WEST)
 - B) 18.00 FT. REAR SETBACK
 - C) 8.50 FT. SIDE SETBACK (EAST)

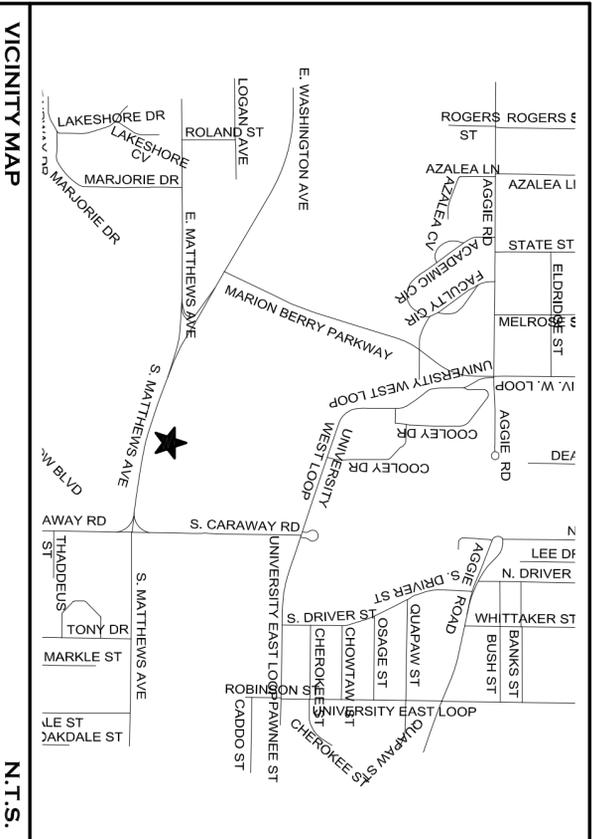

VICINITY MAP N.T.S.

	VARIANCE REQUEST		ENGINEERS PLANNERS SURVEYORS		Drawn By: DB		Checked by: GH	
	1916 AND 1920 E. MATTHEWS AVE. JONESBORO, ARKANSAS FOR KENT ARNOLD		Civilogic		Date 03-13-17	Scale 1"=30'	Job No. 117044	Sheet No. 1 of 1
			203 Southwest Dr.-Jonesboro, AR-(870)932-7880-www.civilogic.net		Section 20	Township 14N	Range 04E	County CRAIGHEAD