


ELLA CULLEN REQUESTS APPROVAL TO PLACE A 14 X 70
MOBILE HOME ON A LOT WITH AN EXISTING STRUCTURE AT
1210 N. WARREN. PROPERTY IS ZONED R-3.

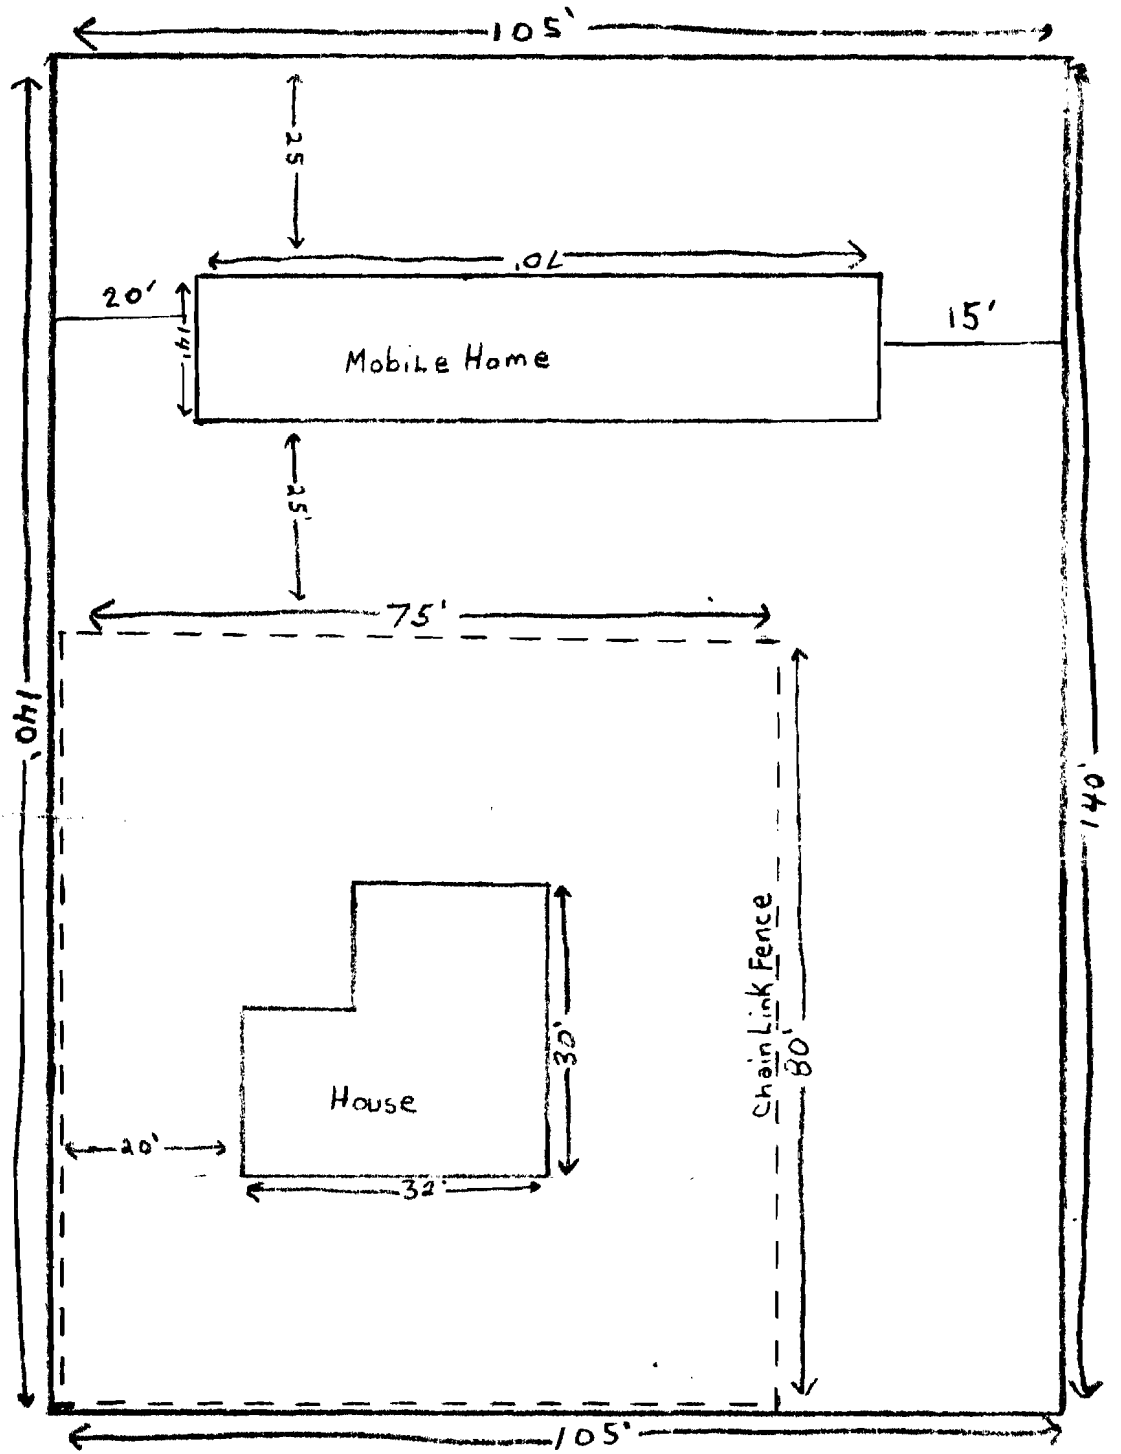

Plot Plan
1210 N. Warren
Jonesboro, Ark.
Scale $\frac{1}{4}'' = 5'$
J.R. WILLIAMS

SKETCH OF

MATL.....


NO. REQ'D.....

STOCK SIZE DIA.....L.....W.....T.....

N

Short Fisher

102.6'

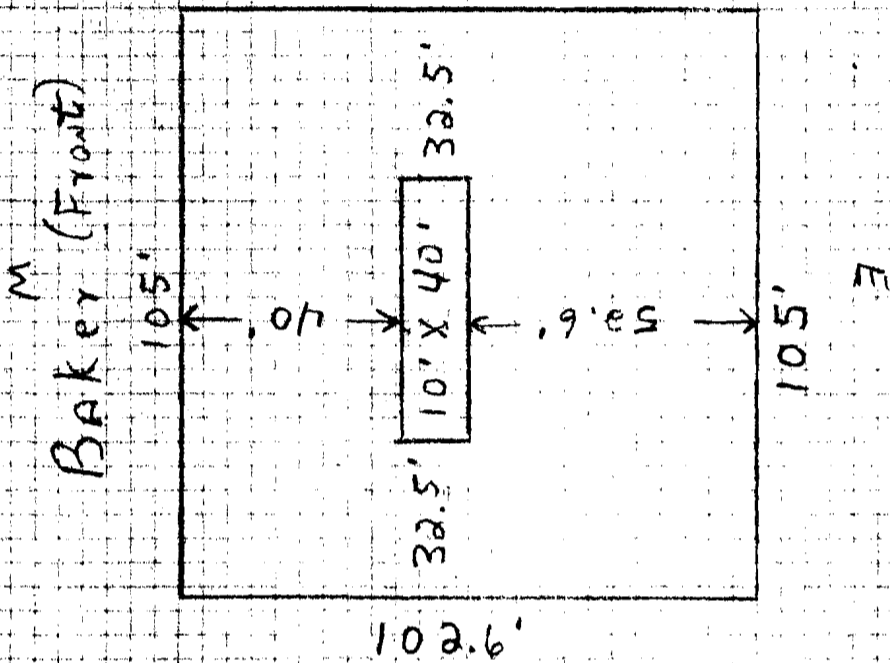

BARBARA WILLIAMS REQUESTS APPROVAL TO PLACE A MOBILE HOME ON A VACANT LOT AT 304 BAKER STREET PROPERTY IS ZONED R-2

102.6'

S

304 Baker St.

Lot 19, in Block 3 of Broadways Addition to the City of Jonesboro, Arkansas

ALL OVER FINISH WHERE INDICATED ONLY

HARDEN

S.O.....

REQ.....

DRAWN BY L.O. Williams DATE 1-27-88 TOOL PROD. DR..... PT.....