


FAIR PARK BOULEVARD

LARKWOOD DRIVE

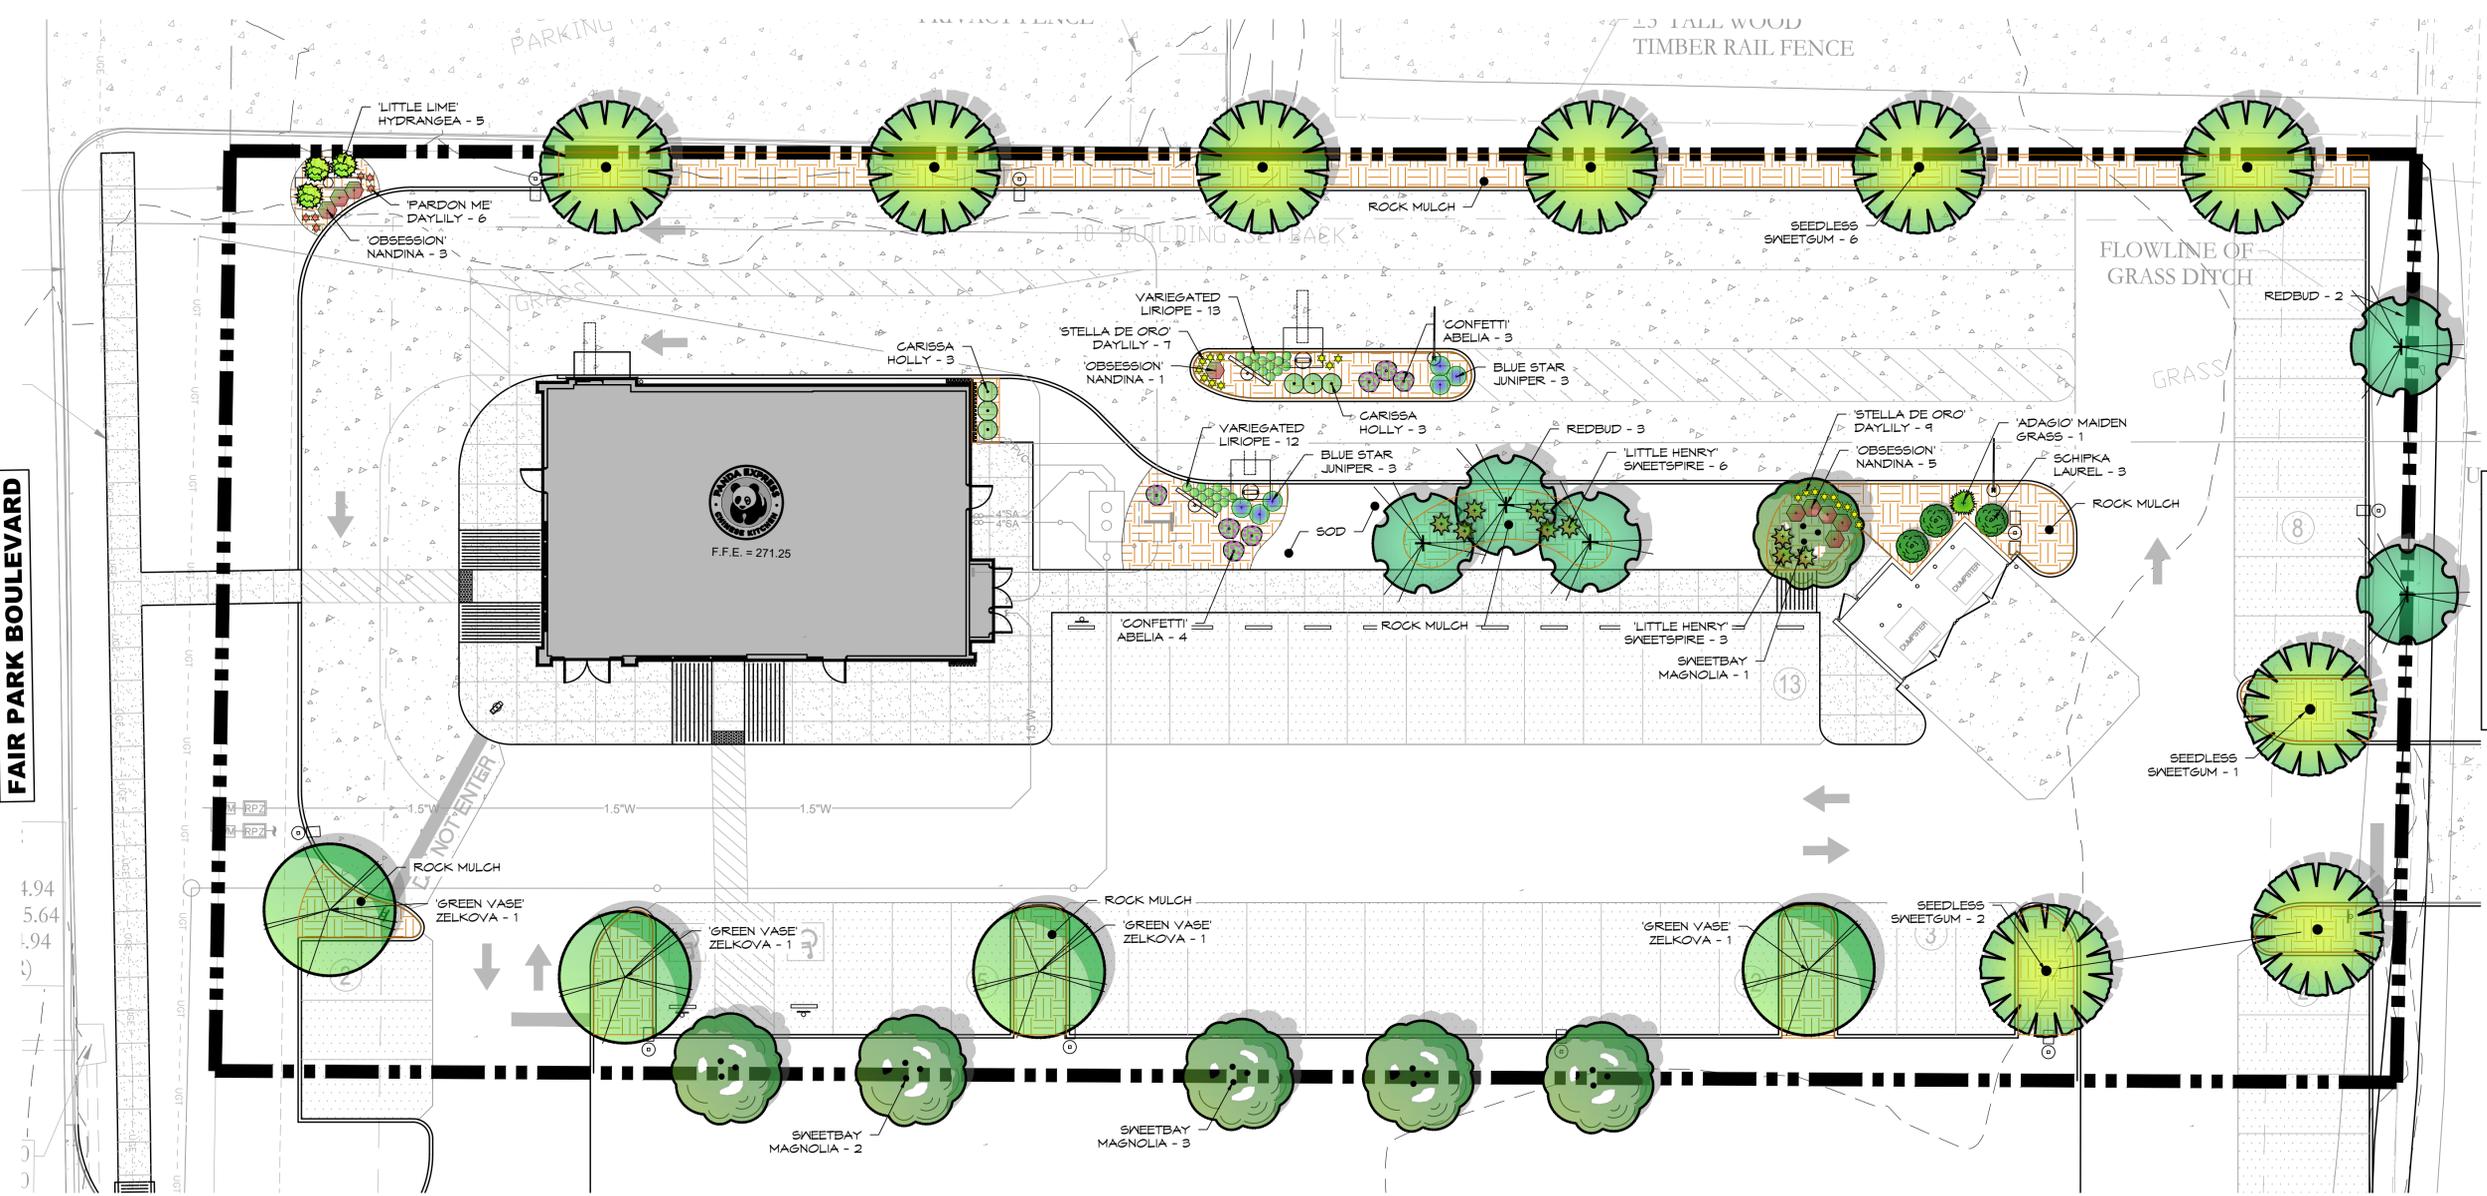

PANDA EXPRESS, INC.  
1683 Walnut Grove Ave.  
Rosemead, California  
91770  
Telephone: 626.799.9898  
Facsimile: 626.372.8288

All ideas, designs, arrangement and plans indicated or represented by this drawing are the property of Panda Express Inc. and were created for use on this specific project. None of these ideas, designs, arrangements or plans may be used by or disclosed to any person, firm, or corporation without the written permission of Panda Express Inc.

REVISIONS:

| NO. | DESCRIPTION | DATE |
|-----|-------------|------|
|     |             |      |
|     |             |      |
ISSUE DATE:  
1ST PERMIT/BID SET 03-14-24

DRAWN BY: JDF

PANDA PROJECT #: S8-24-D28472  
PANDA STORE #: D28472  
ARCH PROJECT #: XXX



Civil Engineering Services  
Engineering, Land Planning,  
and Environmental

**CES**

7705 Spicer Farm Lane  
Fairview, Tennessee  
37062  
Phone: (615) 533-0401  
e-mail: ray@civlengineringsservices.net

PANDA EXPRESS  
TRUE WARM & WELCOME  
FAIR PARK BOULEVARD AND HIGHLAND DRIVE  
JONESBORO, AR 72401

LANDSCAPE PLAN  
L01.0

TRUE WARM & WELCOME 2500 RX

| LANDSCAPE CALCULATIONS      |            |           |
|-----------------------------|------------|-----------|
| SITE AREA:                  | 46,566 SF  | (1.07 AC) |
|                             | REQUIRED   | PROVIDED  |
| 1 TREE OR SHRUB / 1,000 SF  | 46.6       | 67        |
| PARKING SPACES:             | -          | 45        |
| 1 TREE / 15 SPACES:         | 3          | 3         |
| NATIVE TREES: (40% Min.)    | 18.6%      |           |
| NATIVE TREES                | 18.6       | 20        |
| EVERGREEN TREES: (10% Min.) | 10% (MIN.) |           |
| EVERGREEN TREES             | 4.7        | 6         |

