

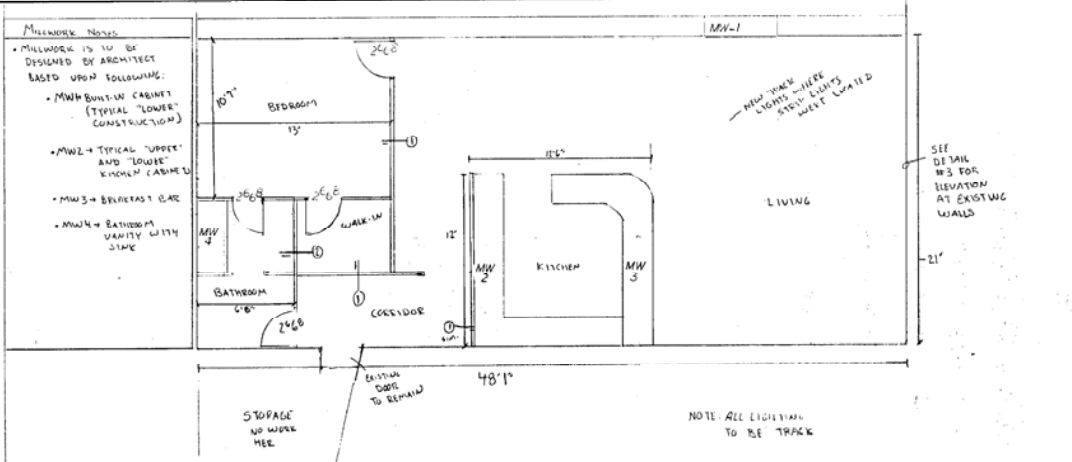
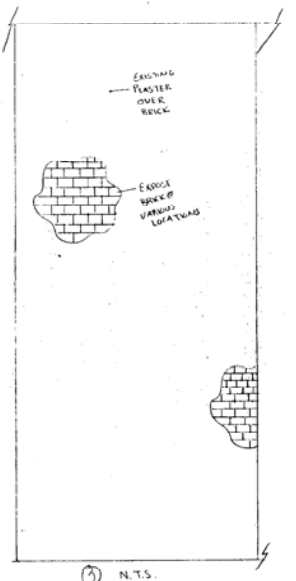


EXISTING FLOORPLAN
1/4" = 1'

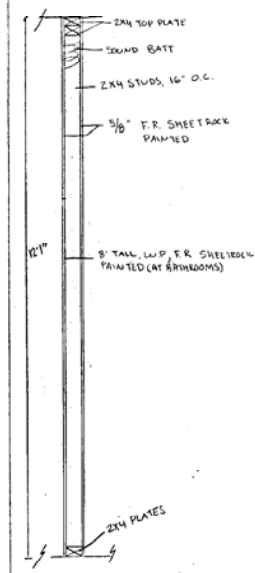

DEMOLITION NOTES

- A: REMOVE PARTITION
- B: REMOVE STRIP LIGHTS
- C: REMOVE WOOD FACE, EXPOSE BRICK
- D: REMOVE WALLS AND FIXTURES
- E: REMOVE STAIRS

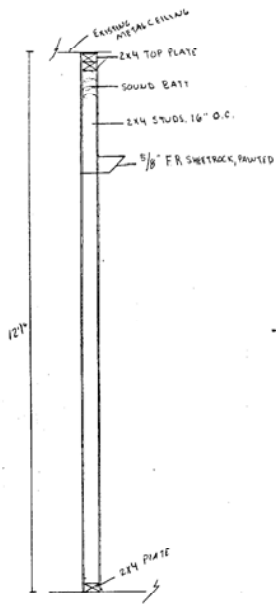

| | | |
|-----------------------|--------------|----------------|
| STEVENSON INVESTMENTS | | DRAWN BY: JTT |
| SCALE: 3/4" = 1' | APPROVED BY: | DATE: 2-1-2008 |
| DRAWING NUMBER: | | |