



GENERAL NOTES:
 GEOTEXTILE FABRIC SHALL BE SPLICED TOGETHER WITH A SEWN SEAM ONLY AT A SUPPORT POST, OR TWO SECTIONS OF FENCE MAY BE OVERLAPPED INSTEAD. PAYMENT OF ADDITIONAL MATERIAL FOR OVERLAP WILL NOT BE MADE.


SILT FENCE DETAIL
 N.T.S.

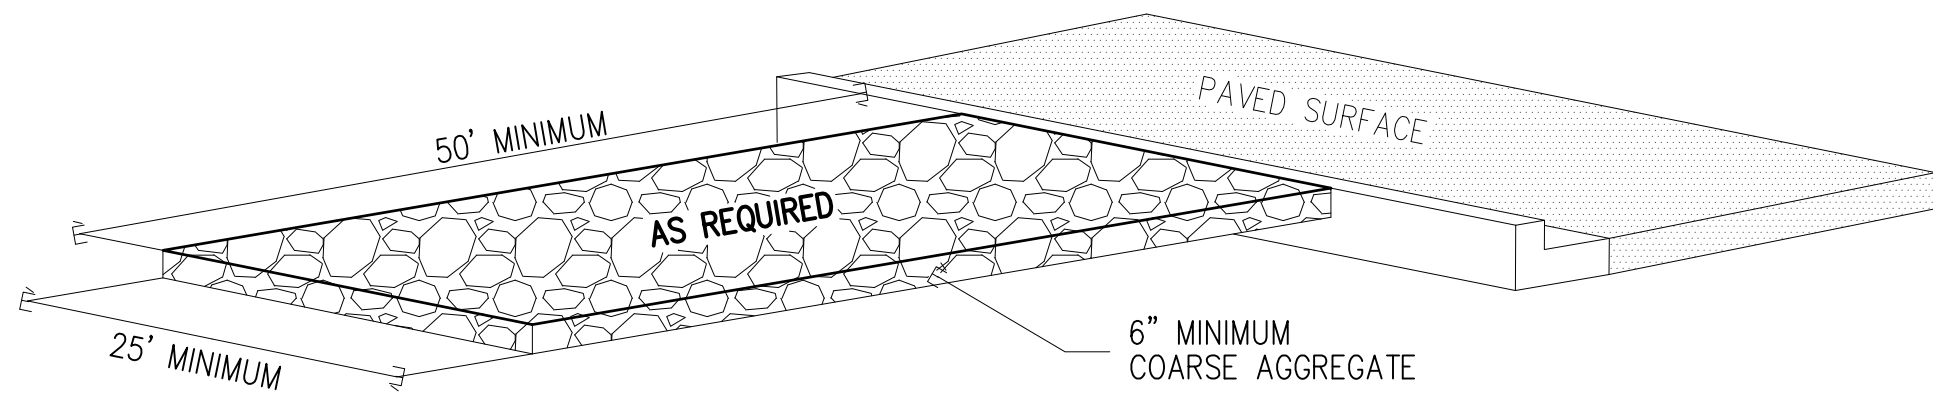


B-STONE MUD ROAD DETAIL
 N.T.S.

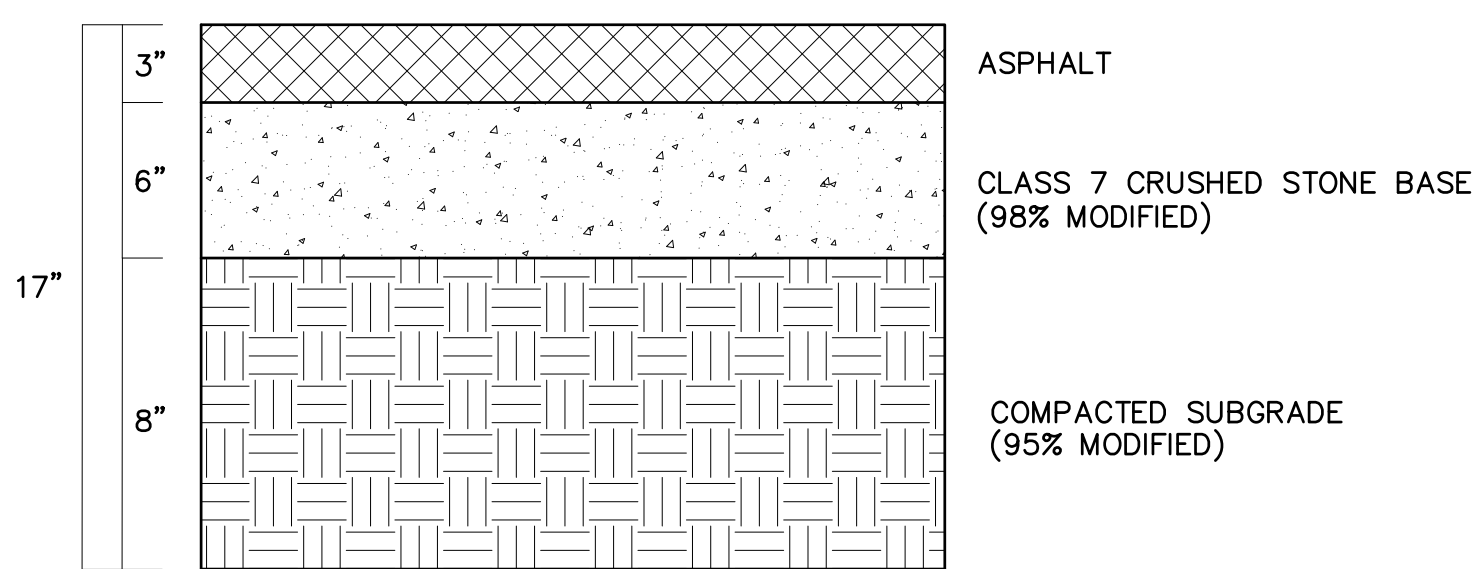

TYPICAL ASPHALT PAVING DETAIL
 N.T.S.

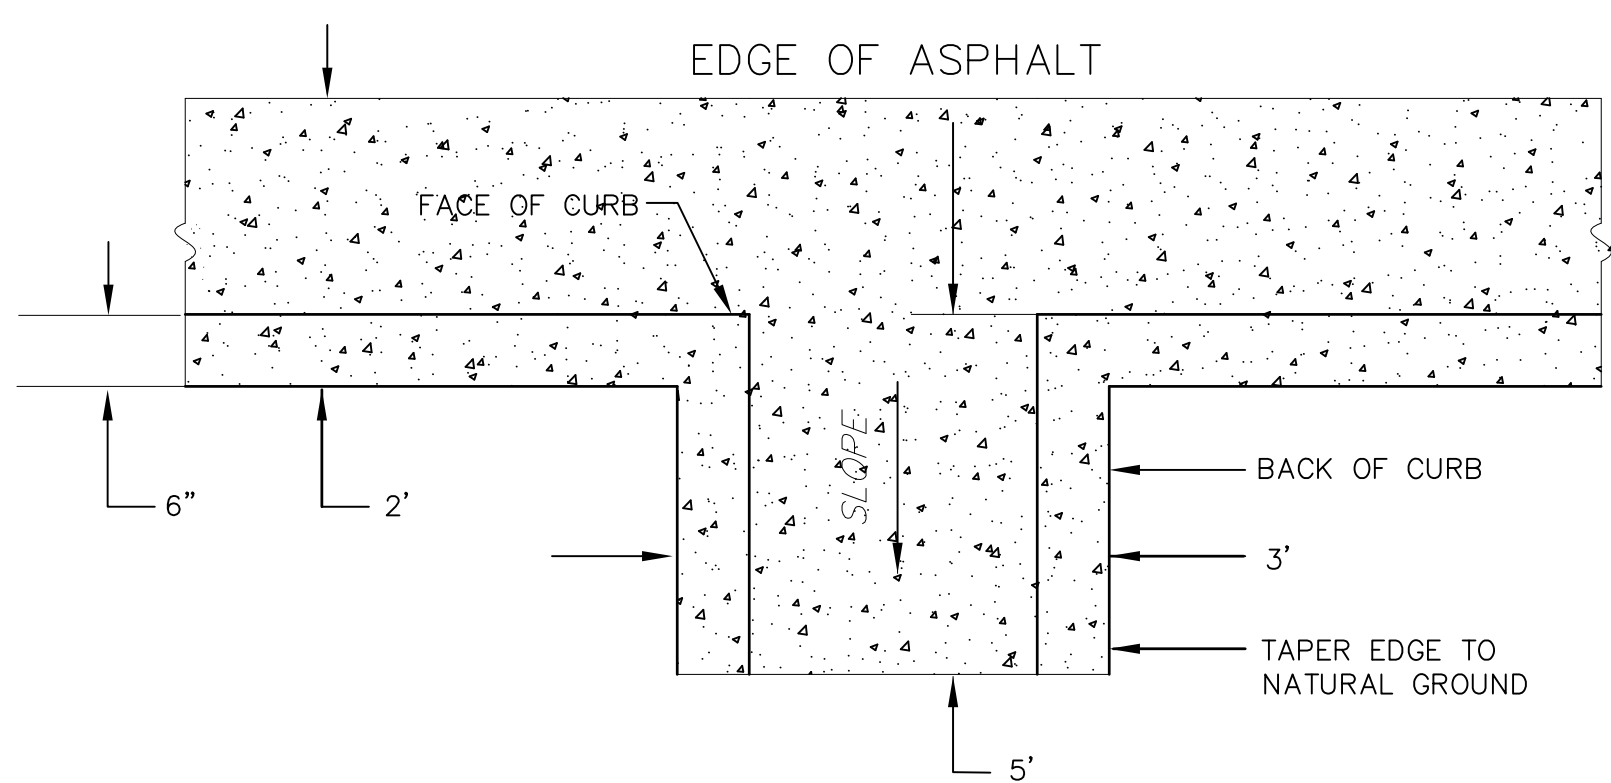


CURB CUT FLUME DETAIL
 N.T.S.

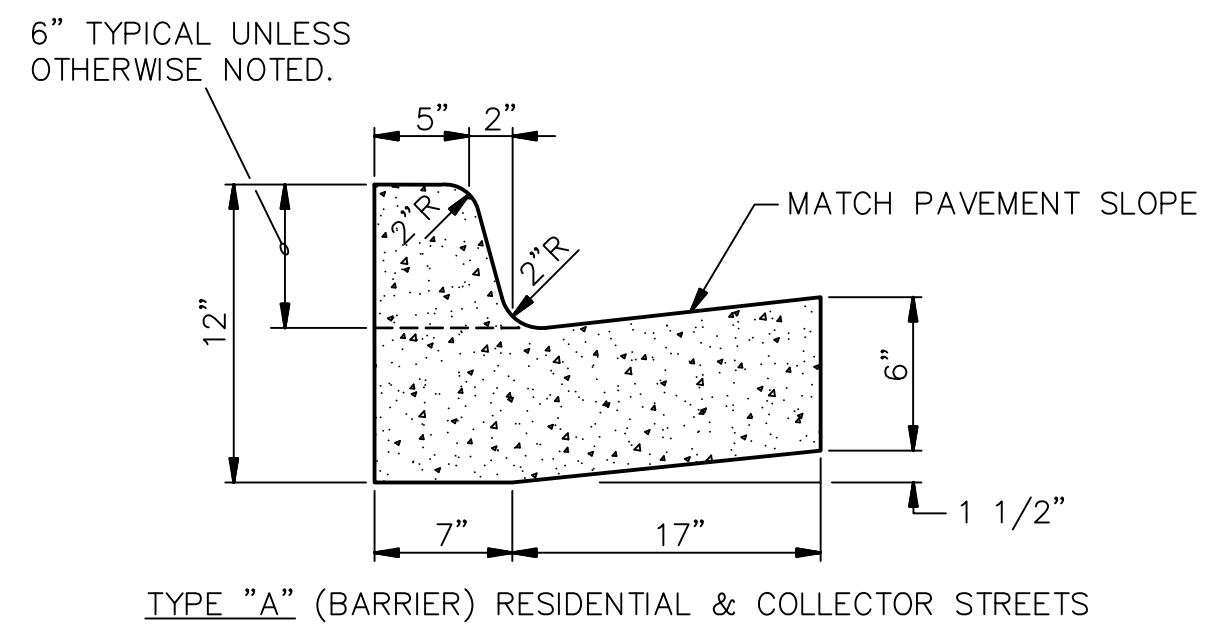


TYPE "A" (BARRIER) RESIDENTIAL & COLLECTOR STREETS

COMBINATION CURB AND GUTTER
 N.T.S.

NOTE: CONTRACTION AND EXPANSION JOINTS SHALL BE CONSTRUCTED IN ACCORDANCE WITH THE PLANS AND SPECIFICATIONS.

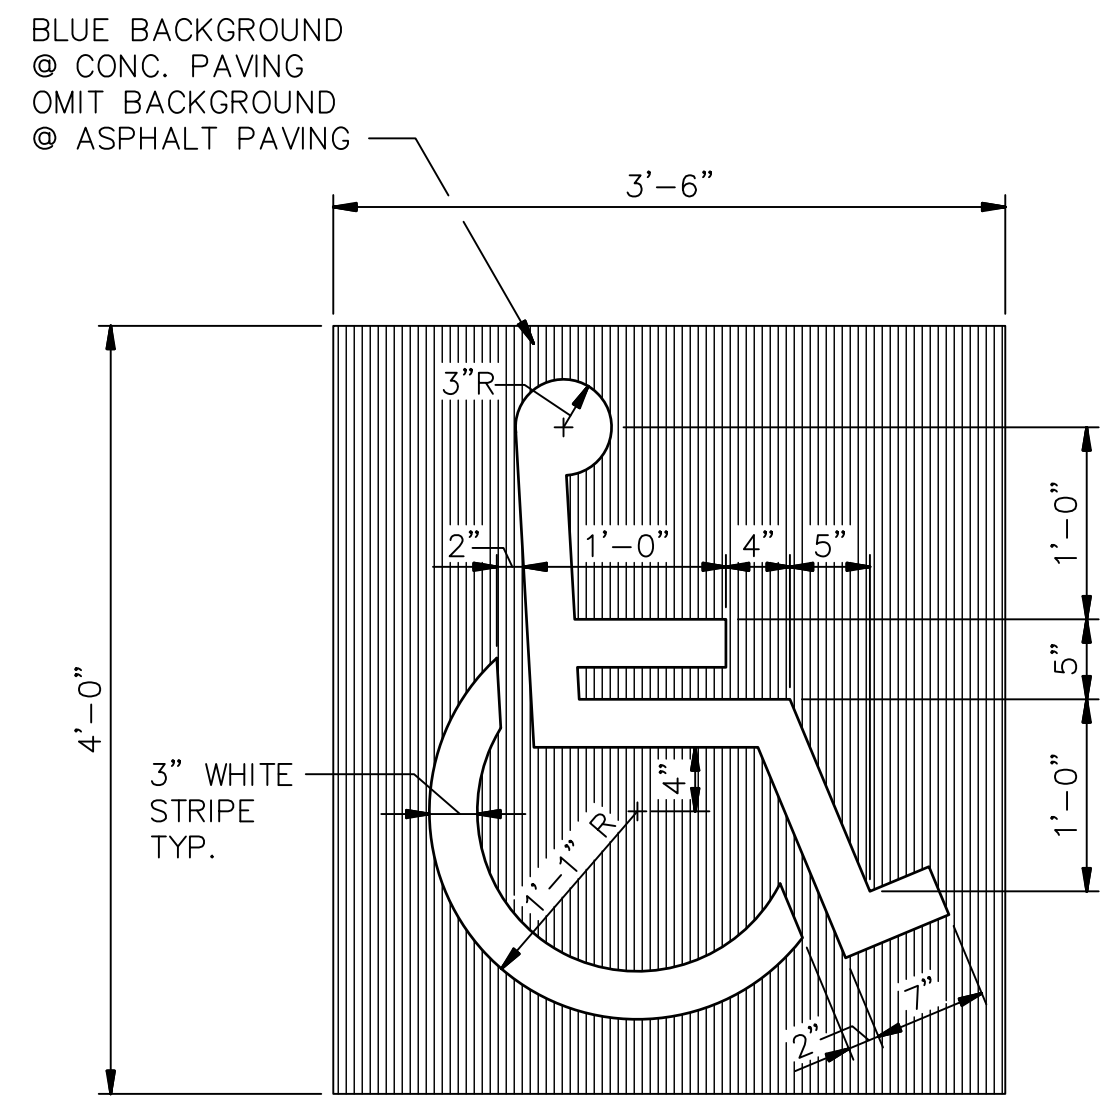

PARKING STALL SYMBOL
 N.T.S.

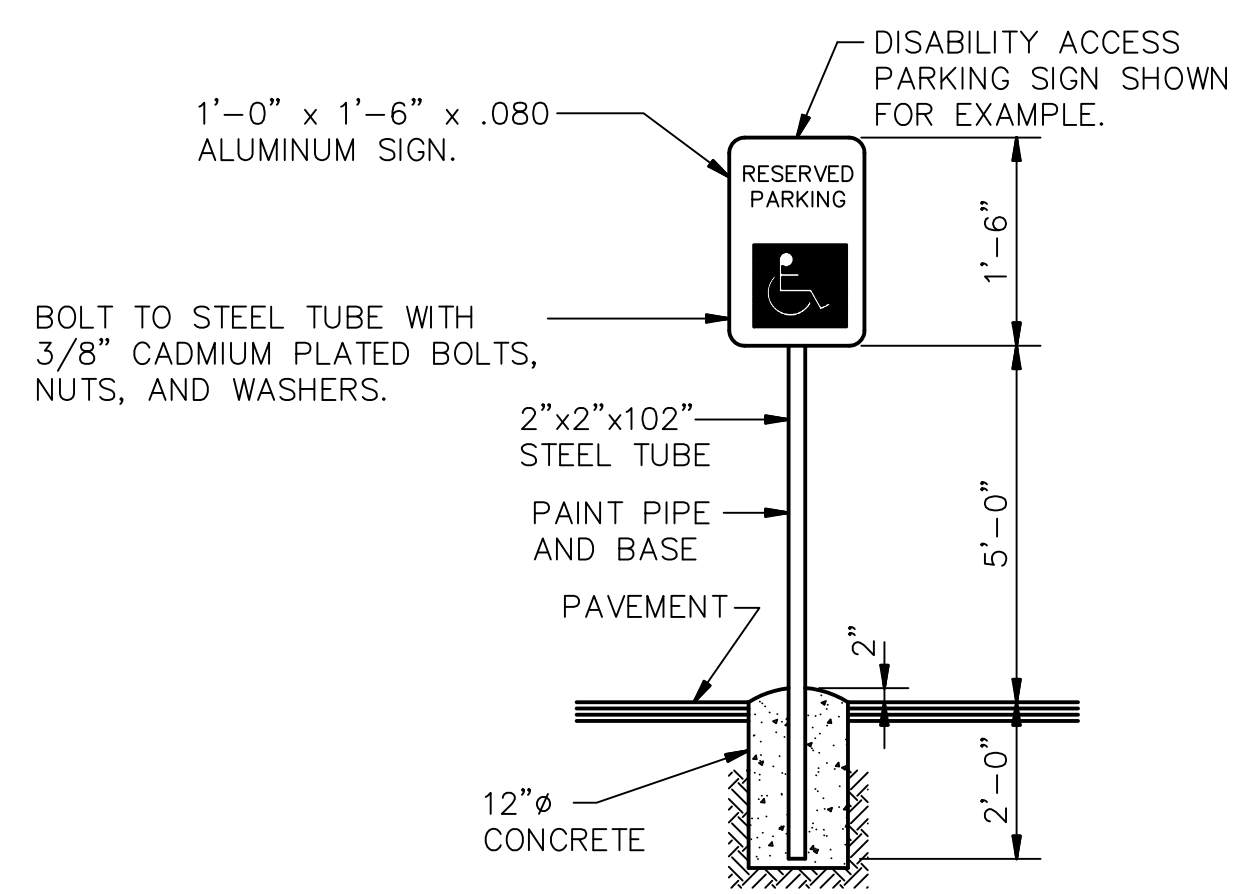

SIGN DETAIL
 N.T.S.

NOTE:
 ALL SIGNS SHALL CONFORM TO MUTCD AND SHALL BE HIGH INTENSITY.