


Scale 1" = 100'

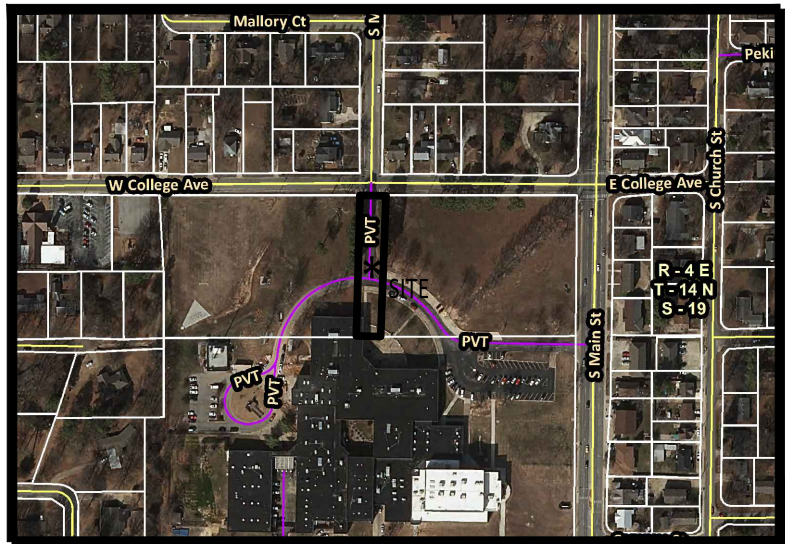

VICINITY MAP

NOT TO SCALE



2918 WOOD STREET
 JONESBORO, AR 72404
 PH: 1-870-243-0092
 WWW.HORIZONLANDSURVEYING.COM

MADISON STREET RIGHT-OF-WAY ABANDONMENT PLAT

| DRAWING INFO | | REVISIONS | | |
|--------------|--------------------------|-----------|----|-------------|
| DRAWN BY: | DRB | DATE | BY | DESCRIPTION |
| DATE: | 02/05/2020 | | | |
| SCALE: | 1"= 100' | | | |
| JOB NO: | H18-009 | | | |
| CLIENT: | JONESBORO PUBLIC SCHOOLS | | | |

