

APPLICATION FOR REZONING:
 I, WE, BEING THE OWNER\AGENT OF THE FOLLOWING DESCRIBED PARCEL OF LAND DO HEREBY REQUEST THE CITY OF JONESBORO, ARKANSAS TO RE-ZONE SAME FROM RESIDENTIAL-1 (R-1) TO COMMERCIAL-3 (C-3):



LOT 1 TATE'S WESTSIDE ADDITION
 TO JONESBORO, ARKANSAS

THE ABOVE DESCRIBED TRACT LIES OUTSIDE THE 100 - YEAR FLOOD-PLAIN. AS PER F.I.R.M. MAP 05031C0039 C DATED SEPT. 27, 1991.

SIGNED THIS 13th DAY OF Sept., 2001
 BY NAME X E. Wayne Tate TITLE OWNER
 NAME _____ TITLE _____

SE COR. NW 1/4 SE 1/4 SEC.9, T14N,R3E

<p><u>COMMERCIAL - 3 (C-3)</u></p> <p>STREET SETBACK 25' INTERIOR SIDE SETBACK 10' REAR SETBACK 20'</p>	<p><u>RESIDENTIAL - 1 (R-1)</u></p> <p>STREET SETBACK 25' INTERIOR SIDE SETBACK 7.5' REAR SETBACK 25'</p>
---	---

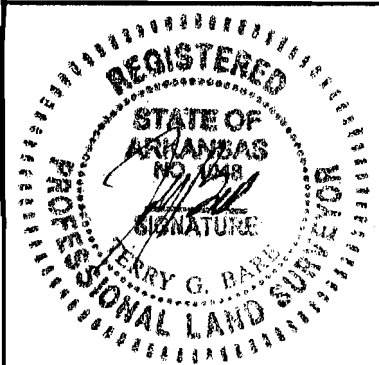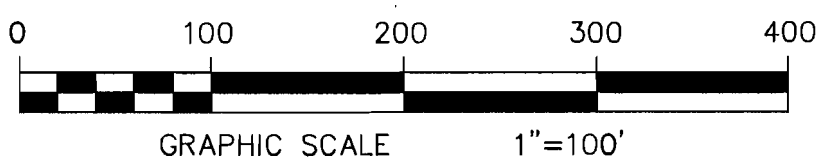

REZONING APPLICATION

LOT 1 TATE'S WESTSIDE ADDITION
 TO JONESBORO, ARKANSAS

HAYWOOD, KENWARD, BARE & ASSOCIATES, INC.
 CIVIL ENGINEERING - SURVEYING - PLANNING
 3301 E. HIGHLAND DRIVE
 JONESBORO, ARKANSAS 72401
 TEL 870-932-2019 FAX 870-932-1078

REVISIONS		
DATE	BY	DESCRIPTION

DRAWN BY R.MATTHEWS	SHEET 1 OF 1
DATE 09/12/01	SCALE 1"=100'
JOB NO. 800120	DRAWING NO. 1-222

CLIENT
 WAYNE TATE