

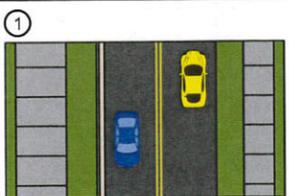



- LEGEND**
-  PROPOSED IMPROVEMENT AT INTERSECTION
 -  PROPOSED SOUTH CARAWAY RD IMPROVEMENT PROJECT
 -  DOUBLE YELLOW PAVEMENT MARKING
 -  WHITE PAVEMENT MARKING OR EDGE OF PAVEMENT
 -  10' SIDEPATH
 -  6' SIDEWALK

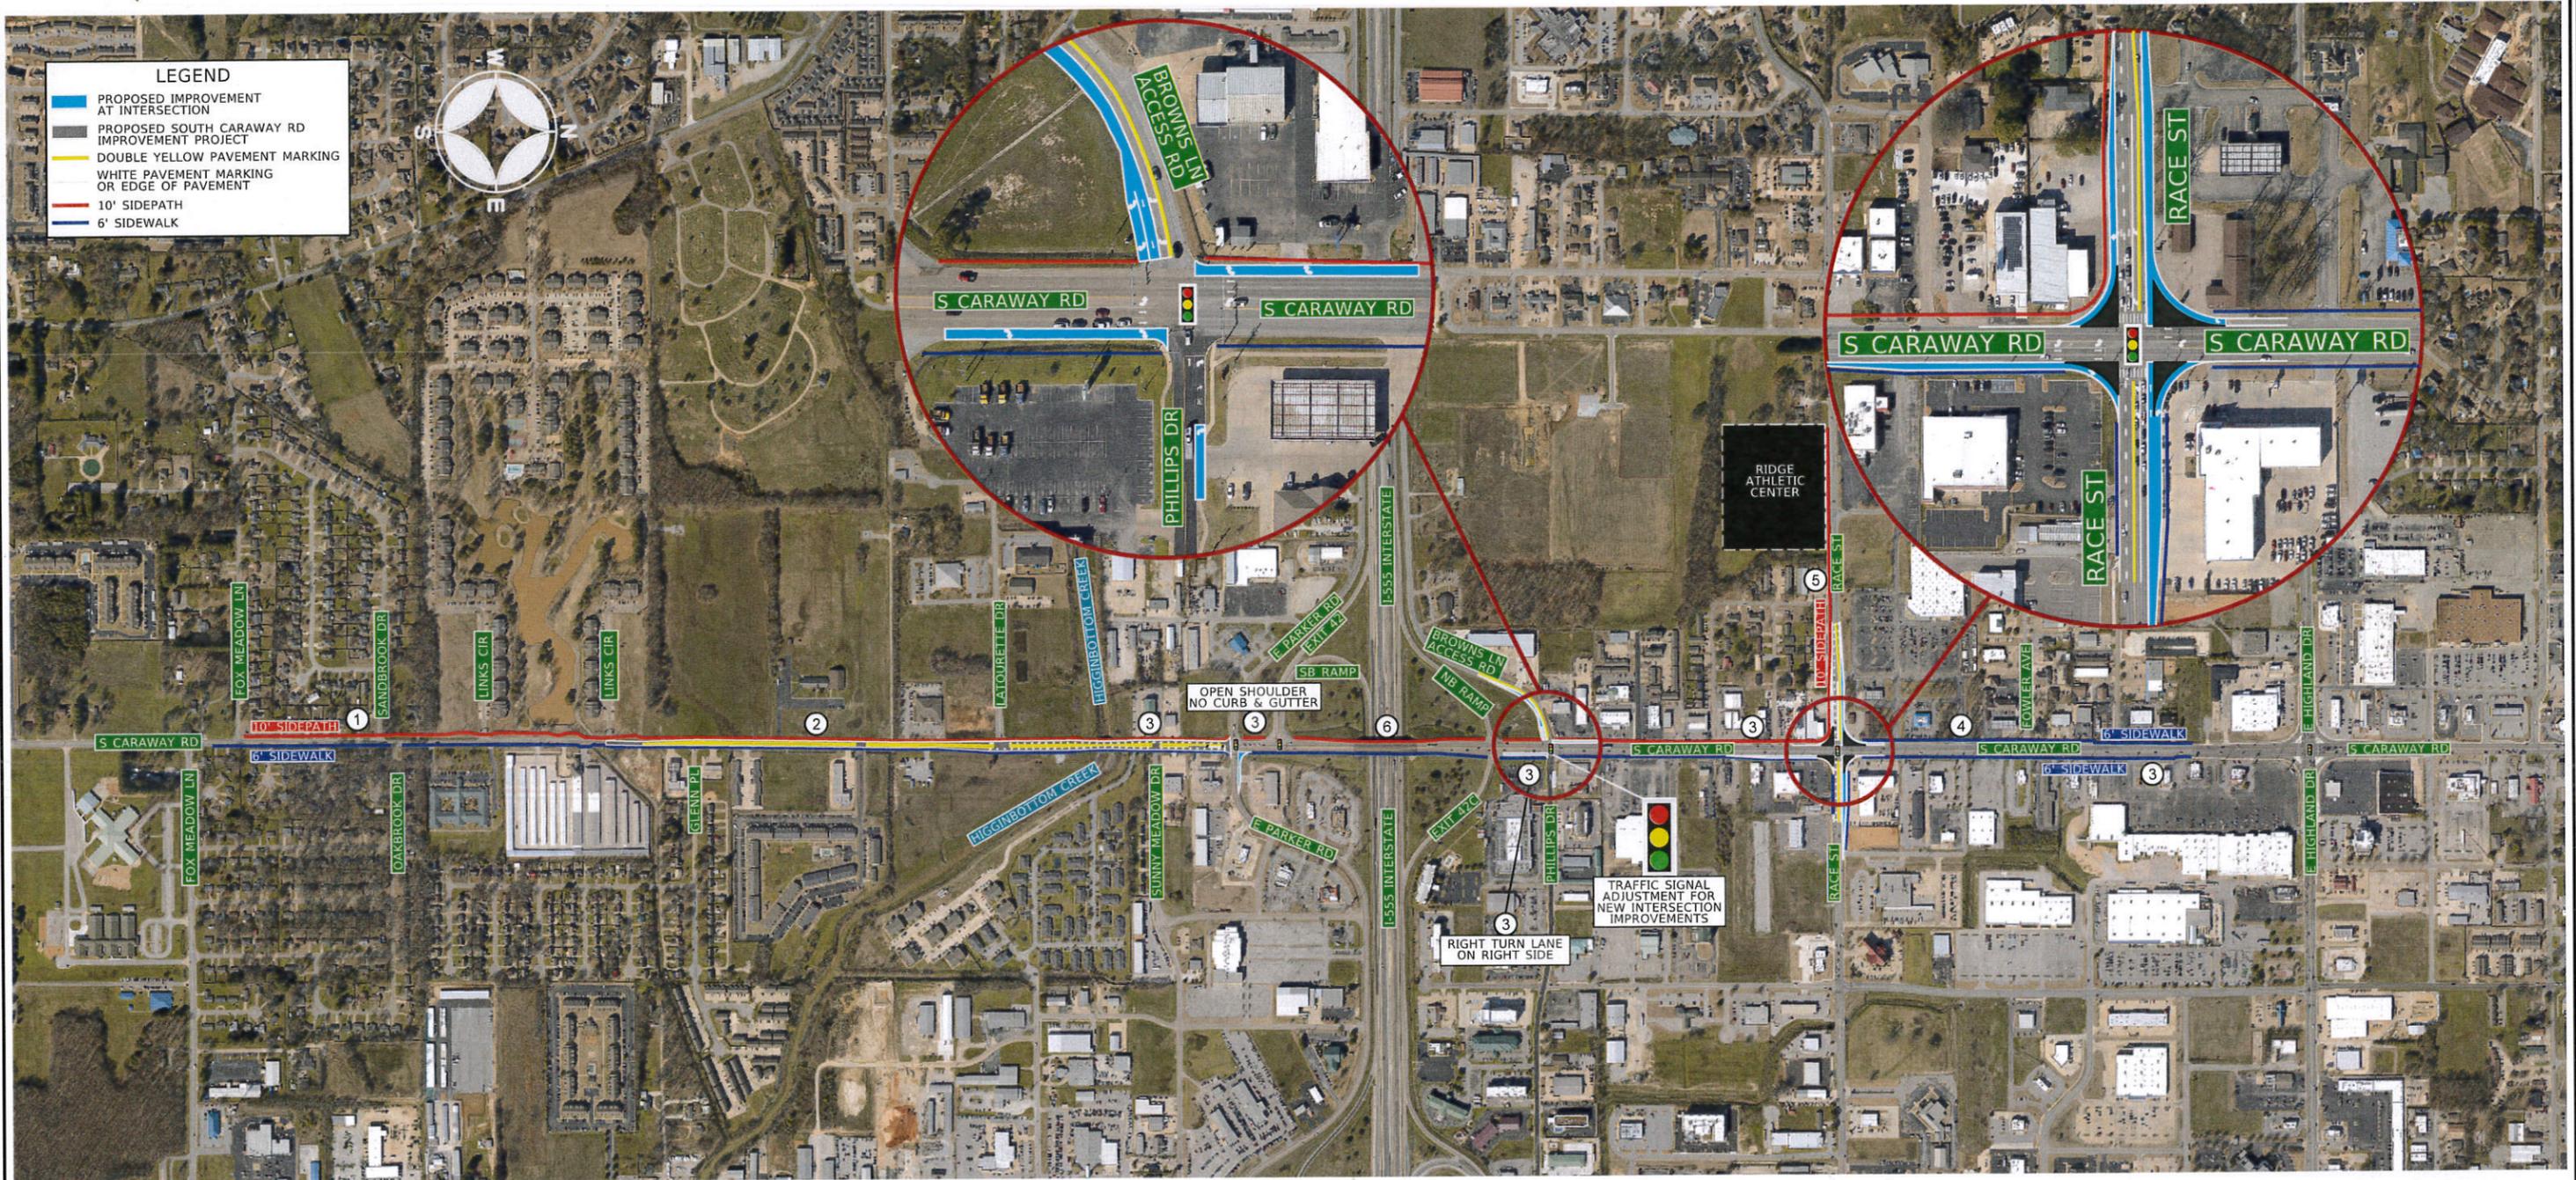


PLAN VIEW
STREET SECTION
TYPICAL 2-LANE SECTION WITH CURB AND GUTTER ON LEFT SIDE AND OPEN SHOULDER ON RIGHT

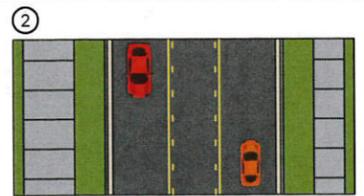


PLAN VIEW
STREET SECTION
TYPICAL 3-LANE SECTION WITH CURB AND GUTTER

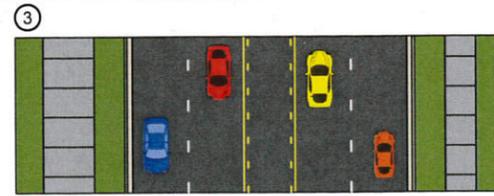


PLAN VIEW
STREET SECTION
TYPICAL 5-LANE SECTION WITH CURB AND GUTTER

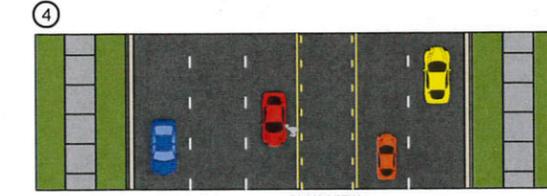

PLAN VIEW
STREET SECTION
TYPICAL 6-LANE SECTION WITH CURB AND GUTTER OR OPEN SHOULDER OR BRIDGE BARRIER

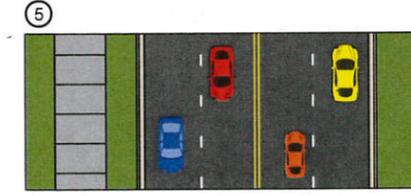

PLAN VIEW
STREET SECTION
TYPICAL 4-LANE SECTION WITH CURB & GUTTER

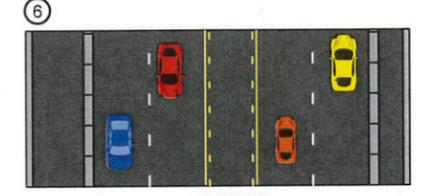

PLAN VIEW
STREET SECTION
TYPICAL 5-LANE SECTION AT BRIDGE WITH BARRIERS