
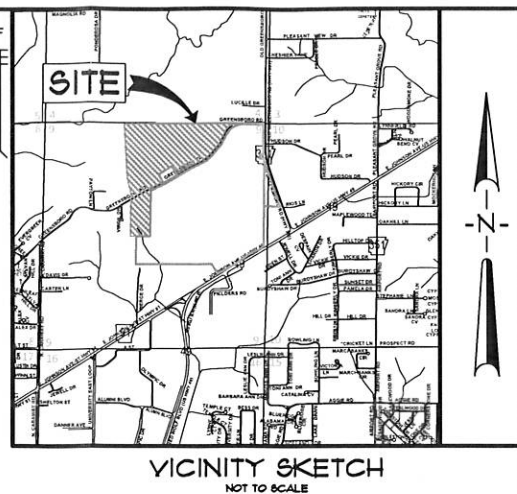


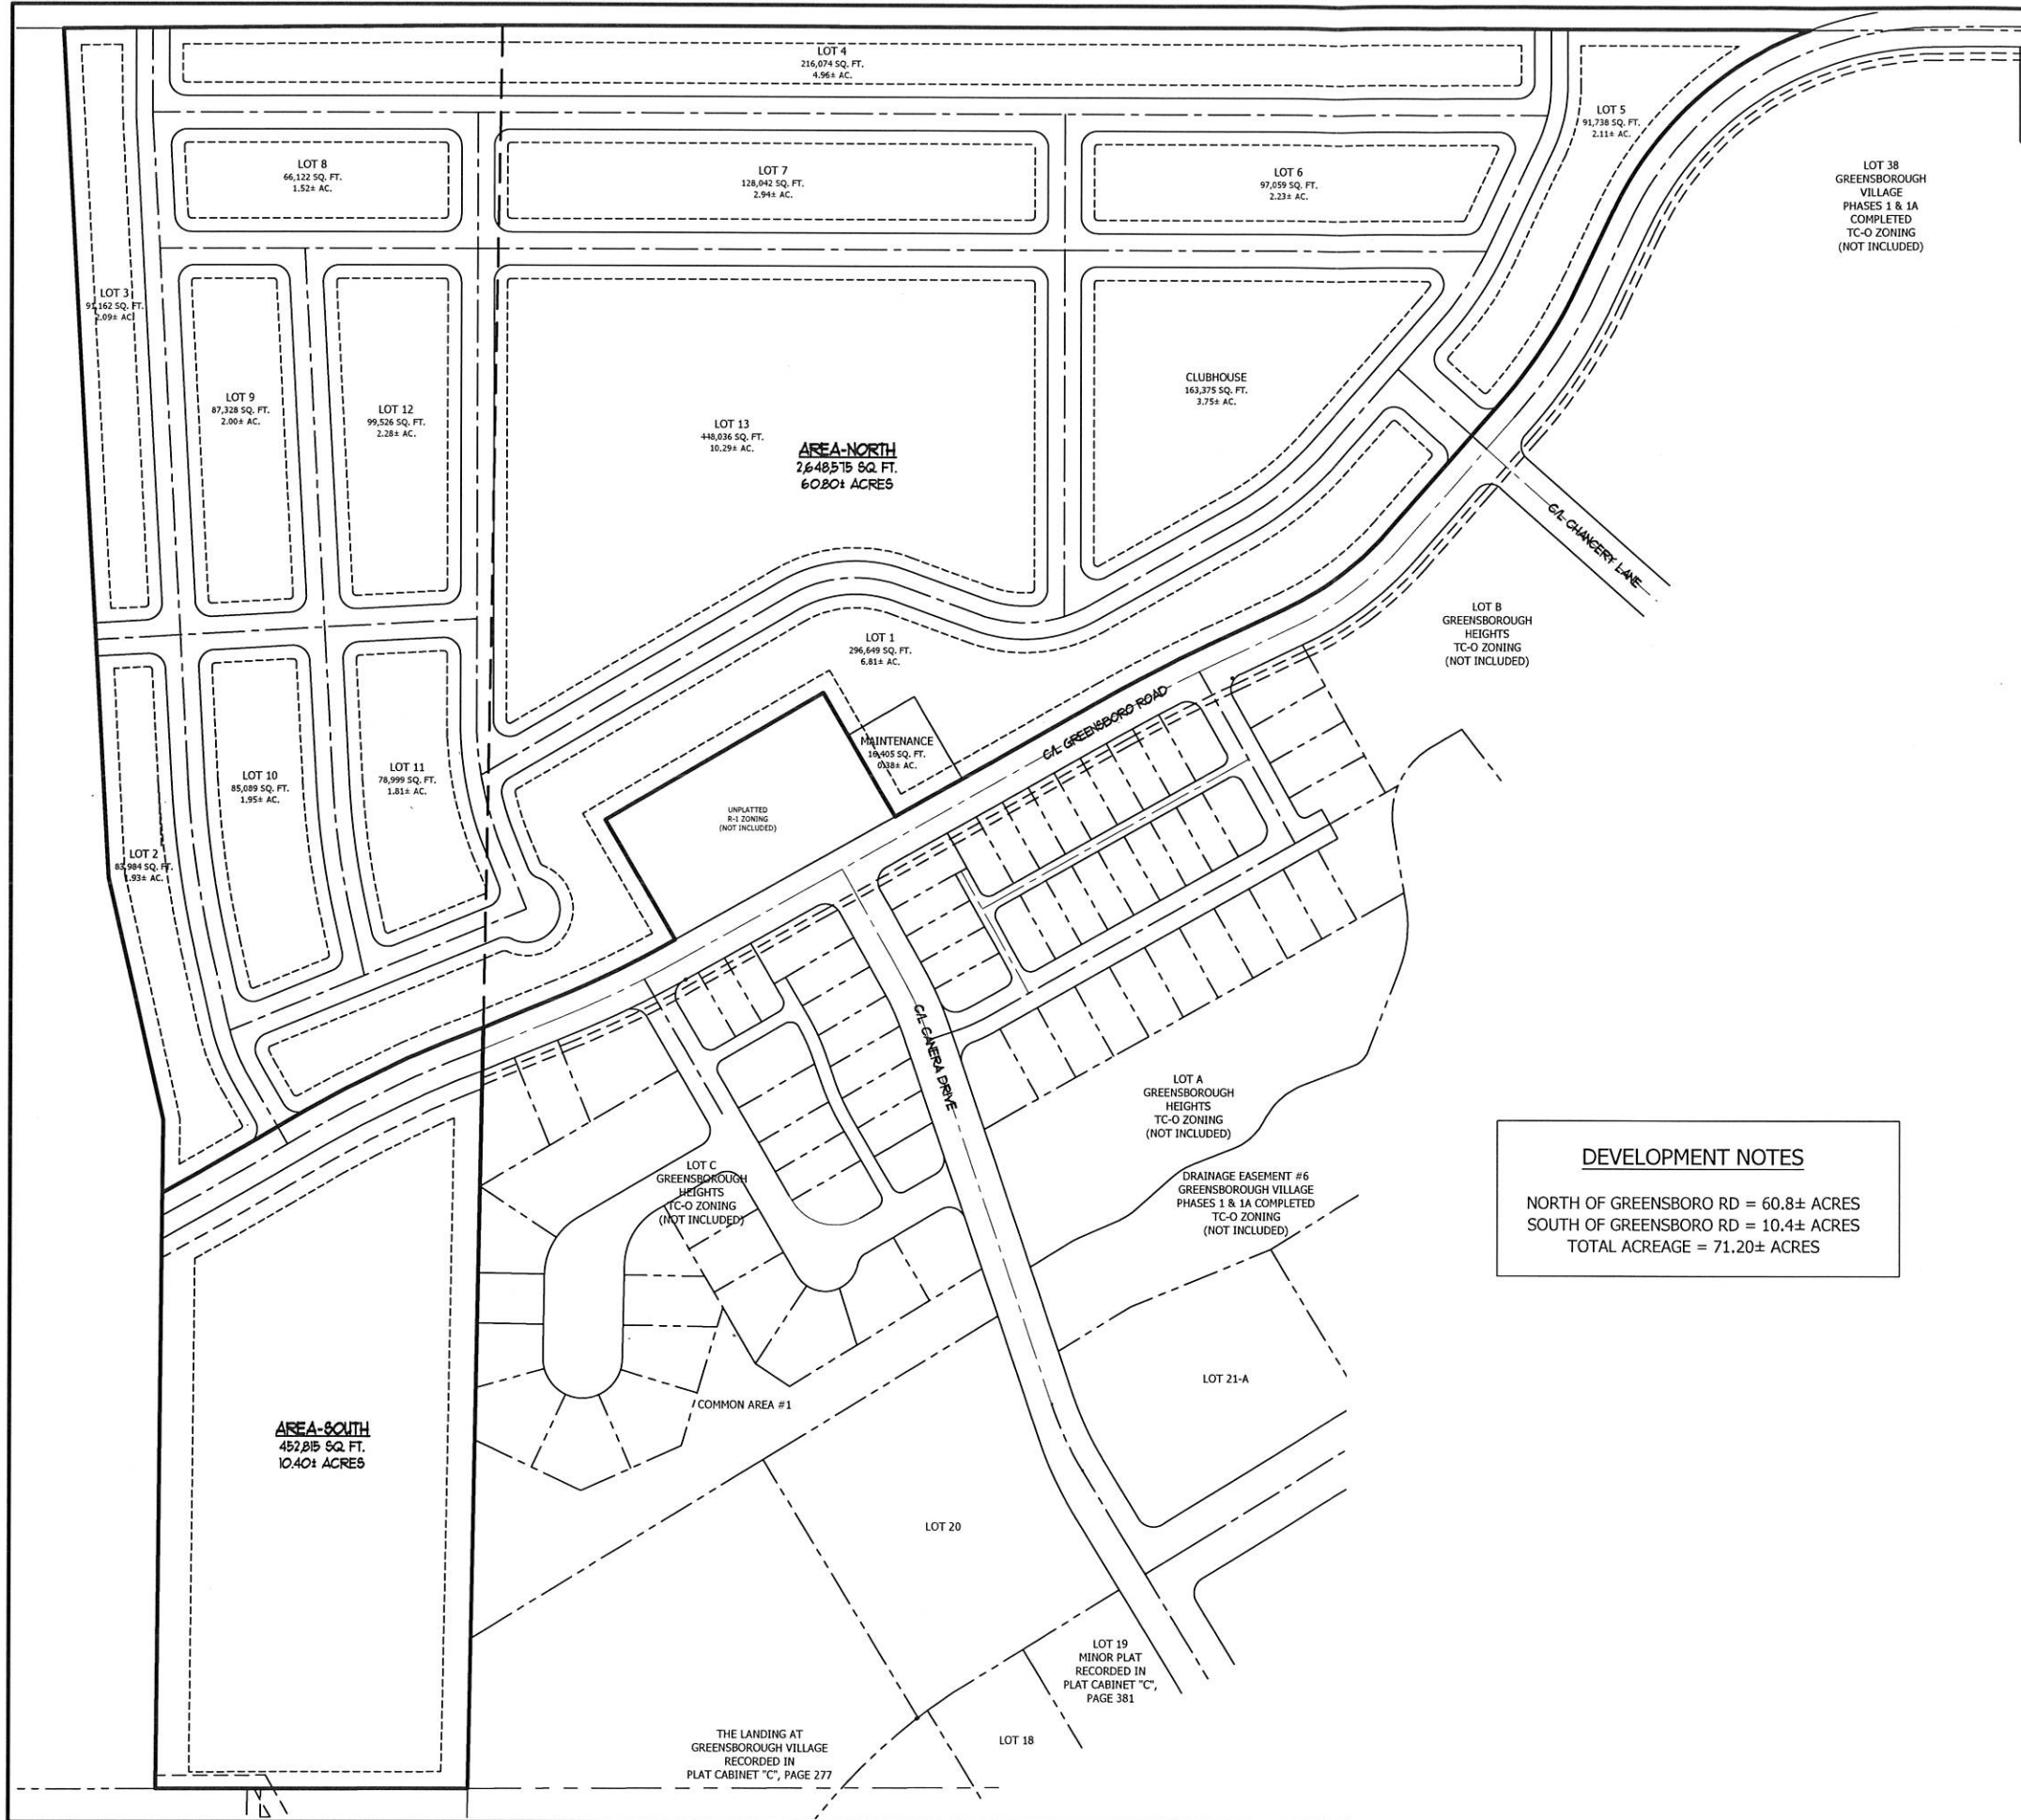

LEGEND

- BOUNDARY LINE
- ADJACENT RIGHT-OF-WAY LINE
- ADJACENT LOT LINE
- SETBACK LINE

GENERAL NOTES


- THIS DRAWING WAS PREPARED FOR HAMMERHEAD CONTRACTING.
- THIS DRAWING DOES NOT REPRESENT A BOUNDARY SURVEY AND IS FOR INFORMATION PURPOSES ONLY.

DEVELOPMENT NOTES

NORTH OF GREENSBORO RD = 60.8± ACRES
SOUTH OF GREENSBORO RD = 10.4± ACRES
TOTAL ACREAGE = 71.20± ACRES

HAMMERHEAD CONTRACTING
GREENSBOROUGH DEVELOPMENT
NORTH OF GREENSBORO ROAD
JONESBORO, ARKANSAS



ASSOCIATED
ENGINEERING, LLC
CIVIL ENGINEERING • LAND SURVEYING
LAND PLANNING
103 SOUTH CHURCH STREET • P.O. BOX 1462
JONESBORO, AR 72403
PH: 870-932-3594 • FAX: 870-935-1263

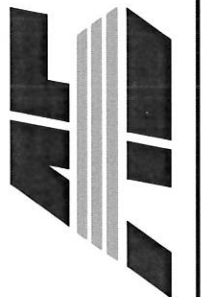

NO.	DESCRIPTION	DATE


PLAT
SKETCH

DATE: 03/17/2025	DRAWN: CCH
CADD FILE: 24155-CSDP-17	CHECKED: JME
DRAWN: 0414091.000X	SHEET: 1 OF 2

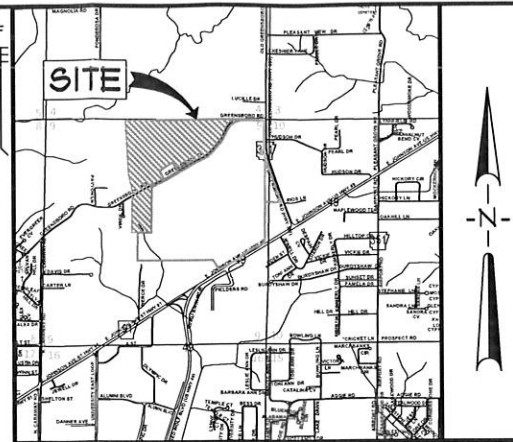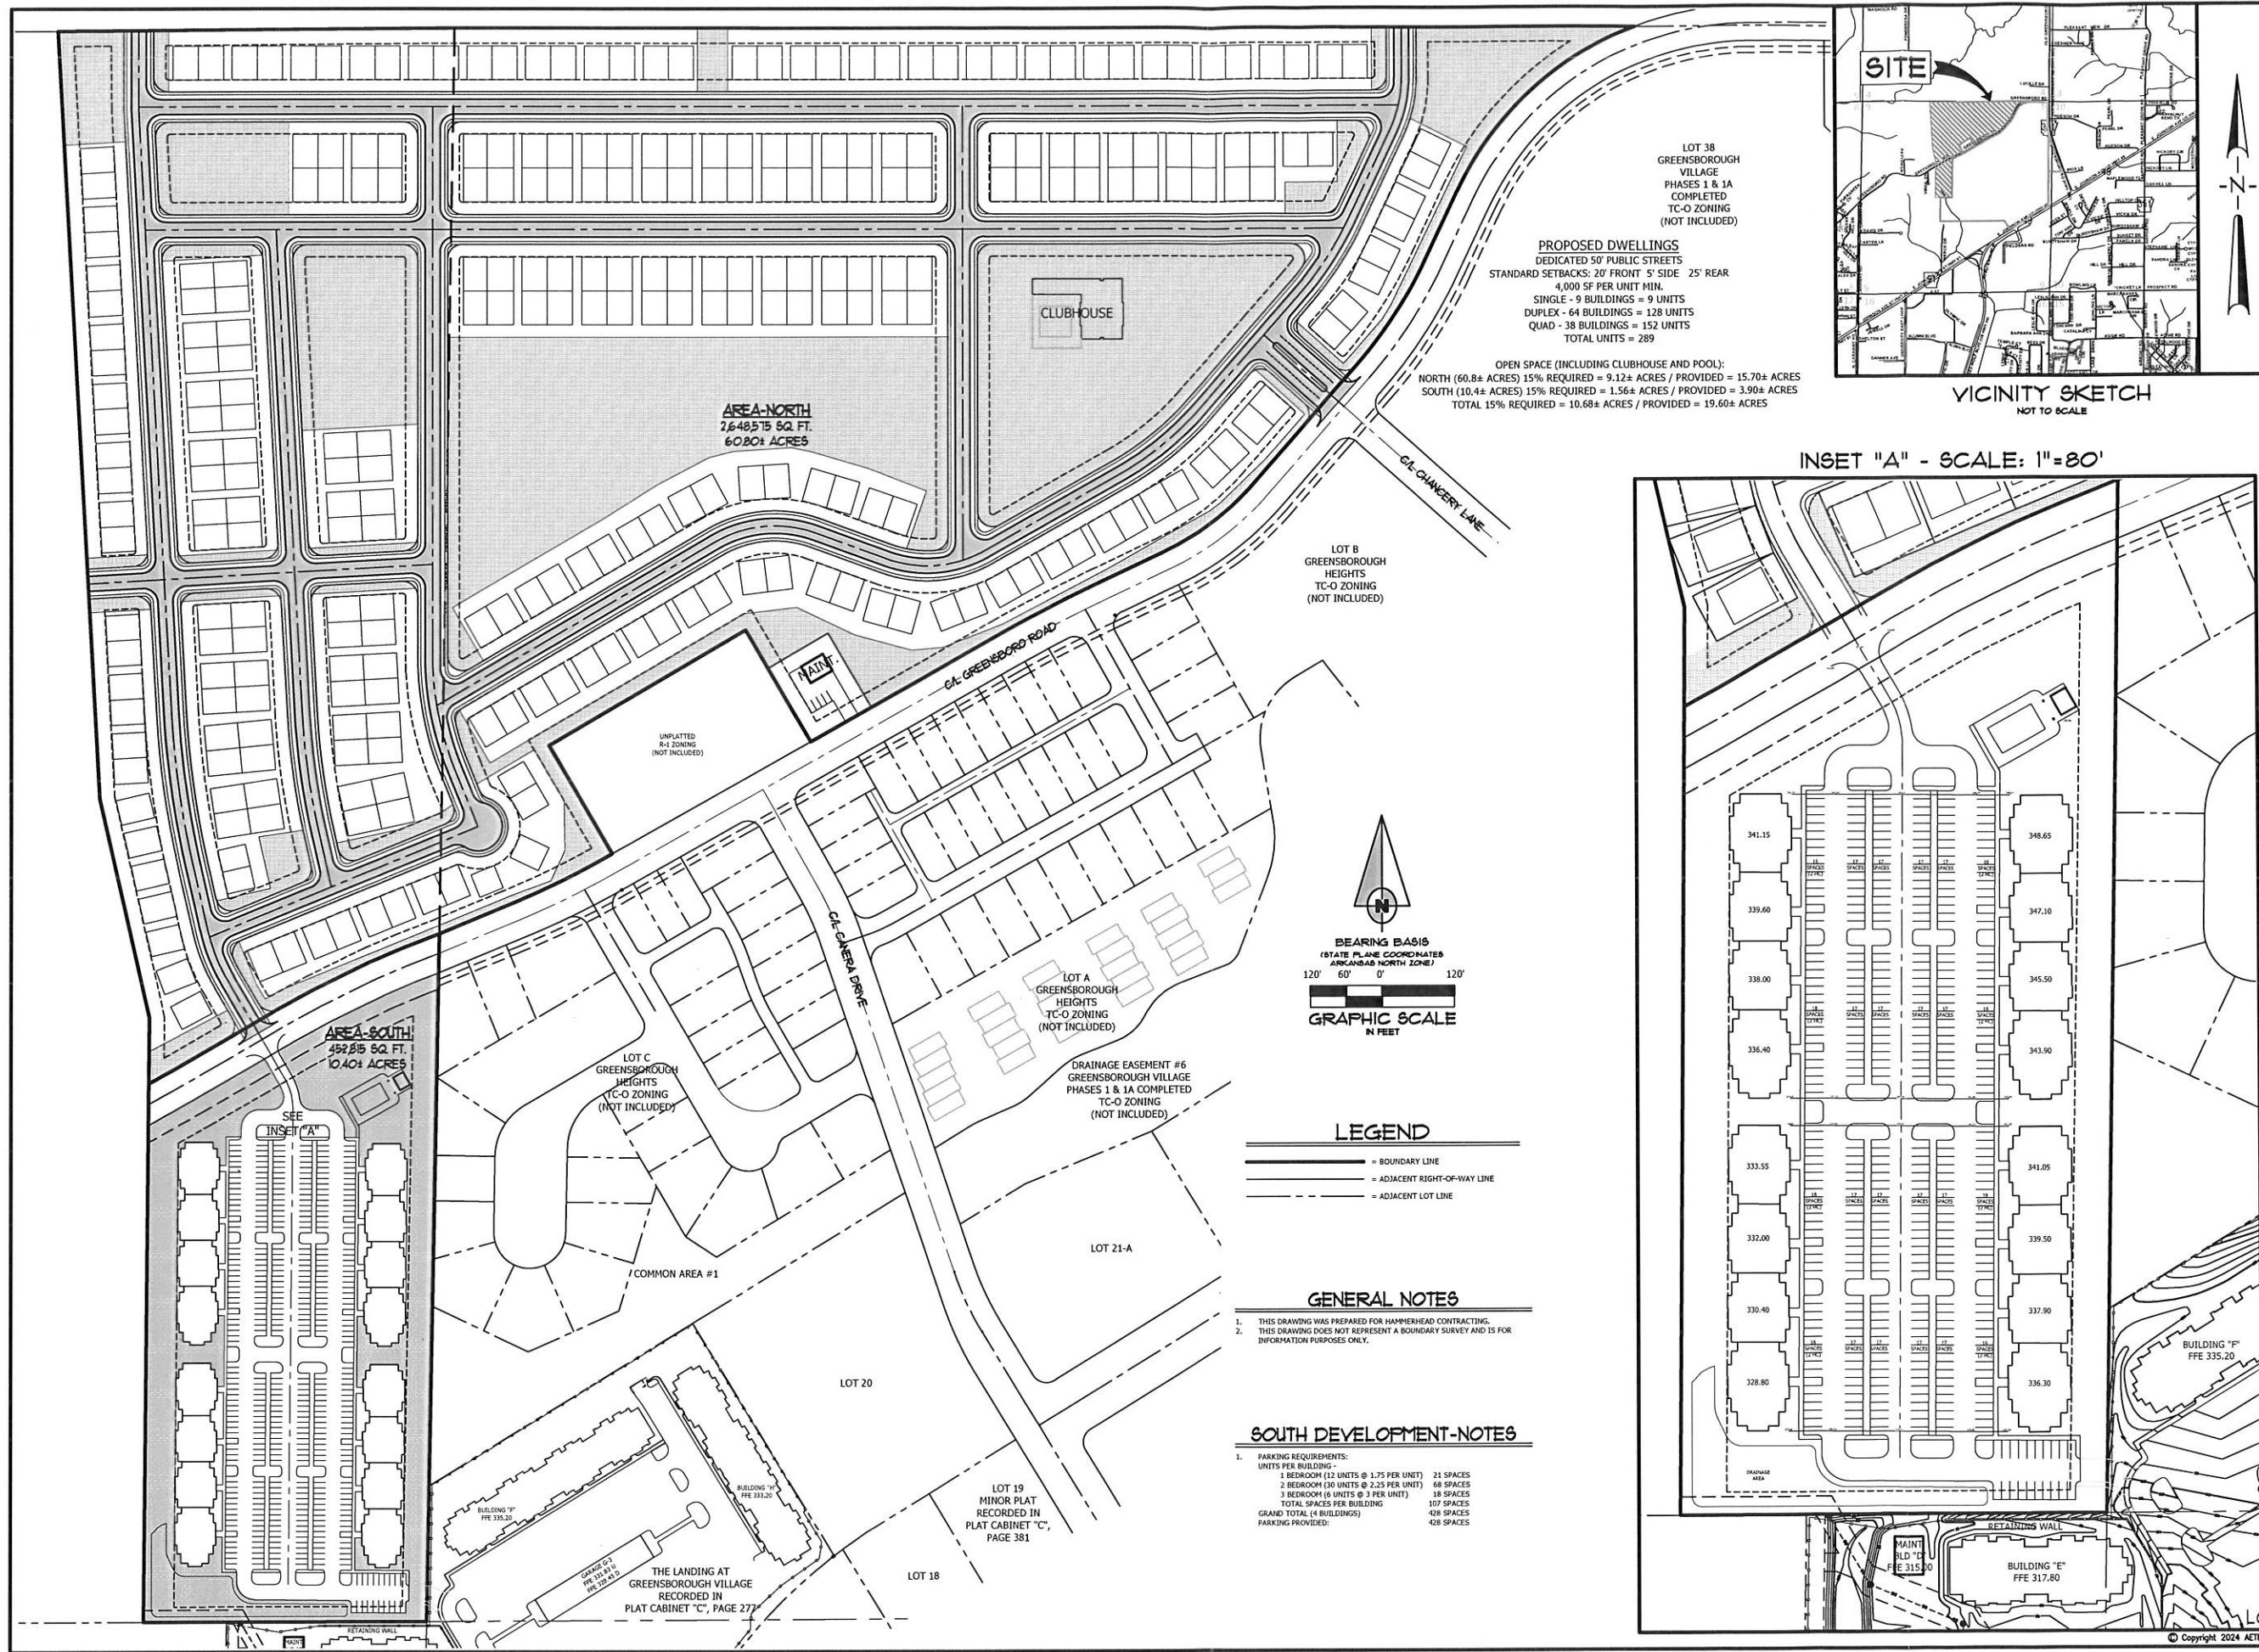


VICINITY SKETCH
NOT TO SCALE

INSET "A" - SCALE: 1"=80'

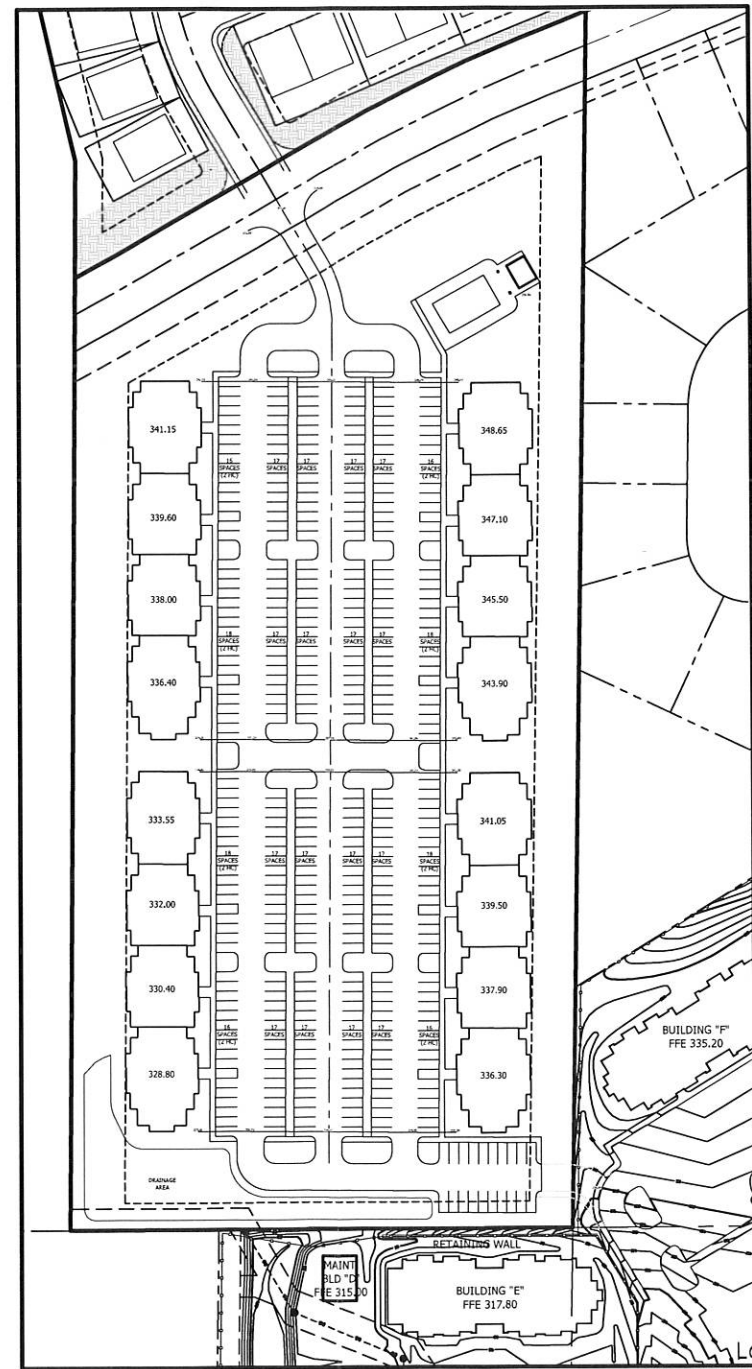

HAMMERHEAD CONTRACTING
GREENSBOROUGH DEVELOPMENT
NORTH OF GREENSBORO ROAD
JONESBORO, ARKANSAS

ASSOCIATED ENGINEERING, LLC
CIVIL ENGINEERING • LAND SURVEYING
LAND PLANNING
103 SOUTH CHURCH STREET • P.O. BOX 1462
JONESBORO, AR 72403
PH: 870-932-3594 • FAX: 870-935-1263

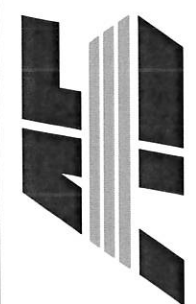

NO.	DESCRIPTION	DATE

CONCEPTUAL LAYOUT

DATE: 03/17/2025	DRAWN: CCH
CADD FILE: 24155-CSDP-JT	CHECKED: JME
DUSA: 0414091.000X	SHEET
SCALE: 1"=120'	2 OF 2