



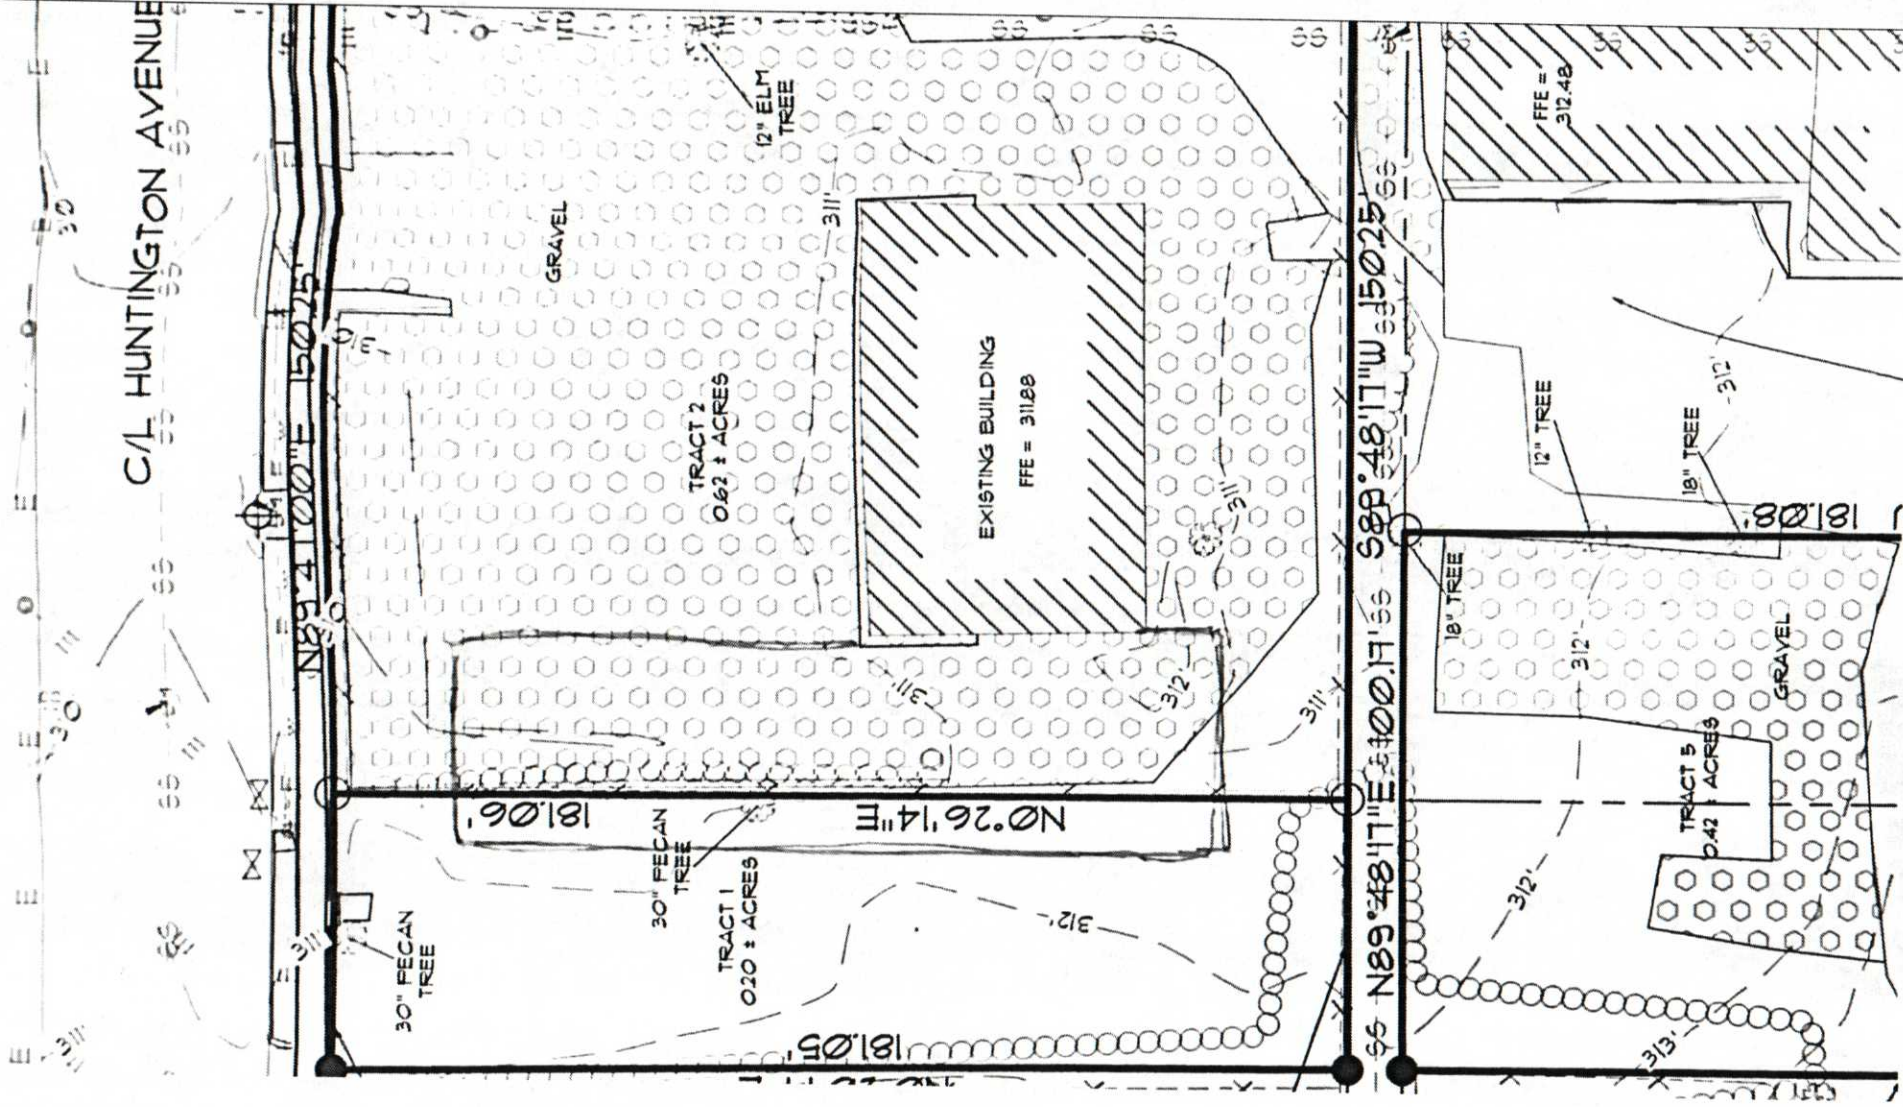

CAL HUNTINGTON AVENUE

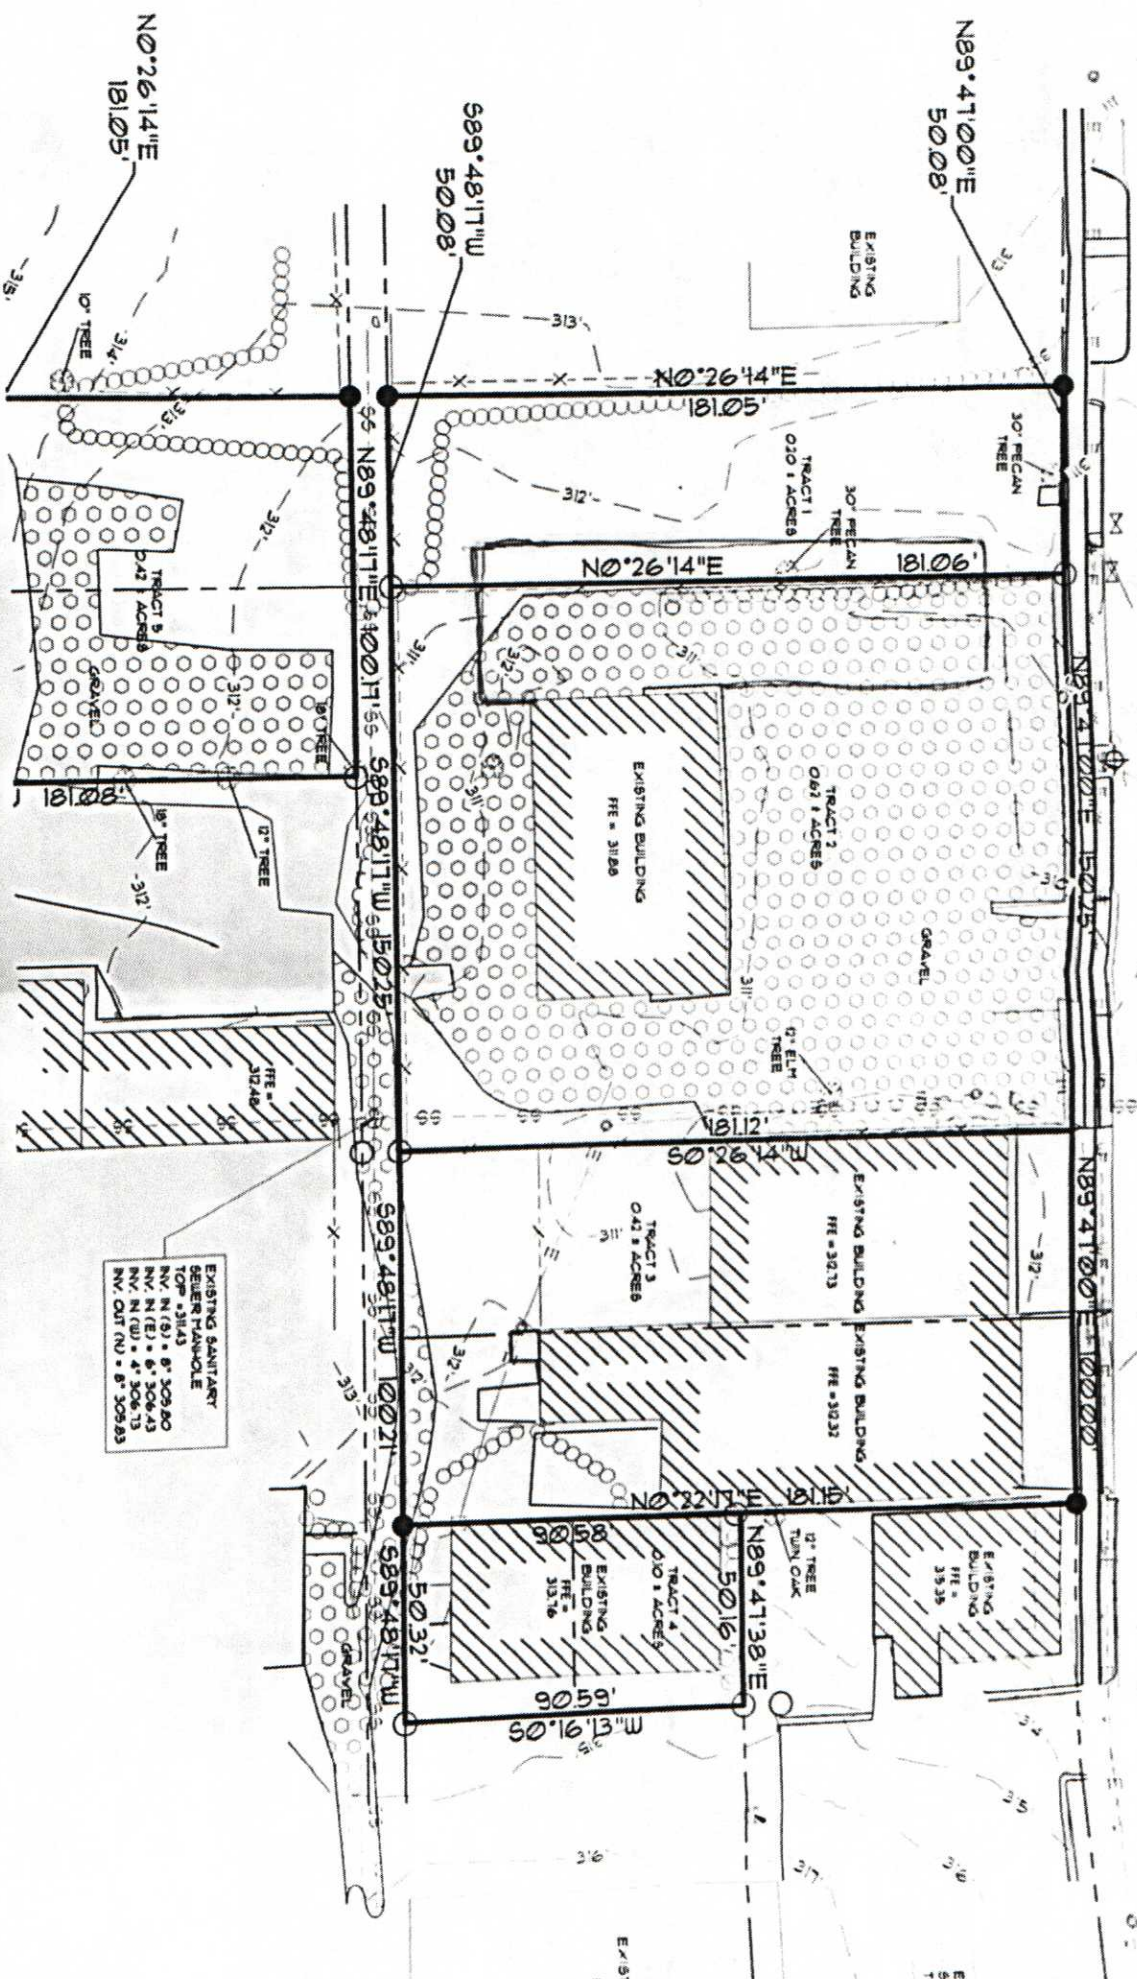

EXISTING SANITARY
SEWER MANHOLE
TOP = 311.43
INV. N (S) = 8' 309.80
INV. N (E) = 8' 306.43
INV. N (W) = 8' 306.13
INV. OUT (N) = 8' 309.83

EXISTING
FH

EXISTING
FH