


LEGEND

These standard symbols will be found in the drawing.

- ⊙ EXISTING SEWER MANHOLE
- WATER LINE
- EXISTING SANITARY SEWER LINE
- PROPOSED SANITARY SEWER LINE
- ⊕ PROPOSED WATER METER
- ⊕ PROPOSED SEWER MANHOLE
- ⊕ S/B BUILDING SETBACK
- U.E. UTILITY EASEMENT
- S.S.E. SANITARY SEWER EASEMENT
- D.E. DRAINAGE EASEMENT
- ⊕ FIRE HYDRANT
- ⊕ FIRE HYDRANT
- ⊕ TRANSFORMER

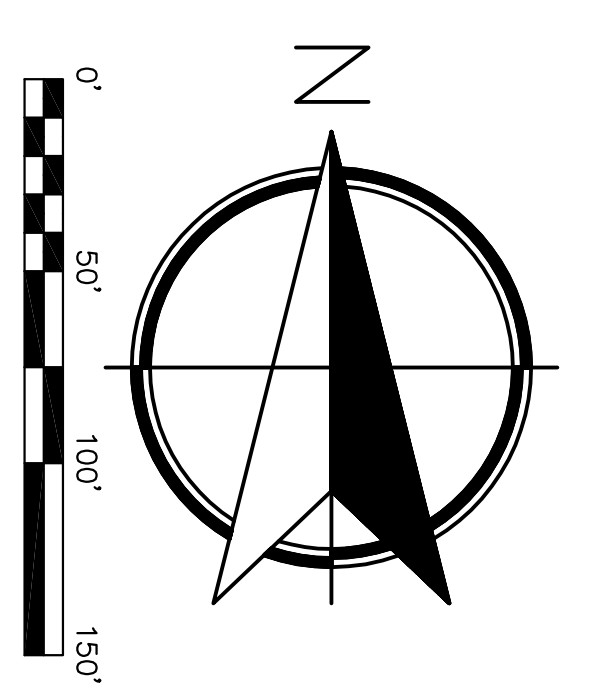

		ENGINEERS PLANNERS SURVEYORS
RECORD PLAT VALLEY VIEW MANORS JONESBORO, ARKANSAS MADISON ESTATES, LLC		
Date 03-26-13	Scale 1"=50'	Job No. 113036
Section 2	Township 13N	Range 03E
County CRAIGHHEAD	State AR	Sheet 1 of 1
ONLY COPIES WITH MOIST COLORED SEALING ARE VALID COPIES © 2013, Civilogic Drawn By: RE Checked By: GH		