

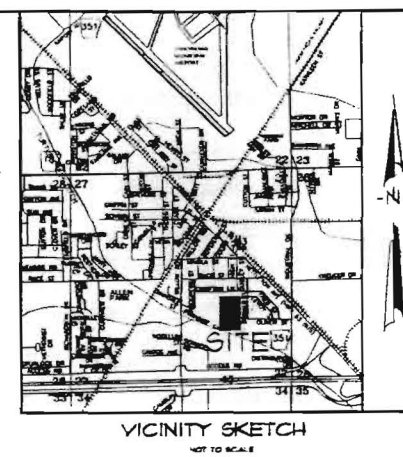
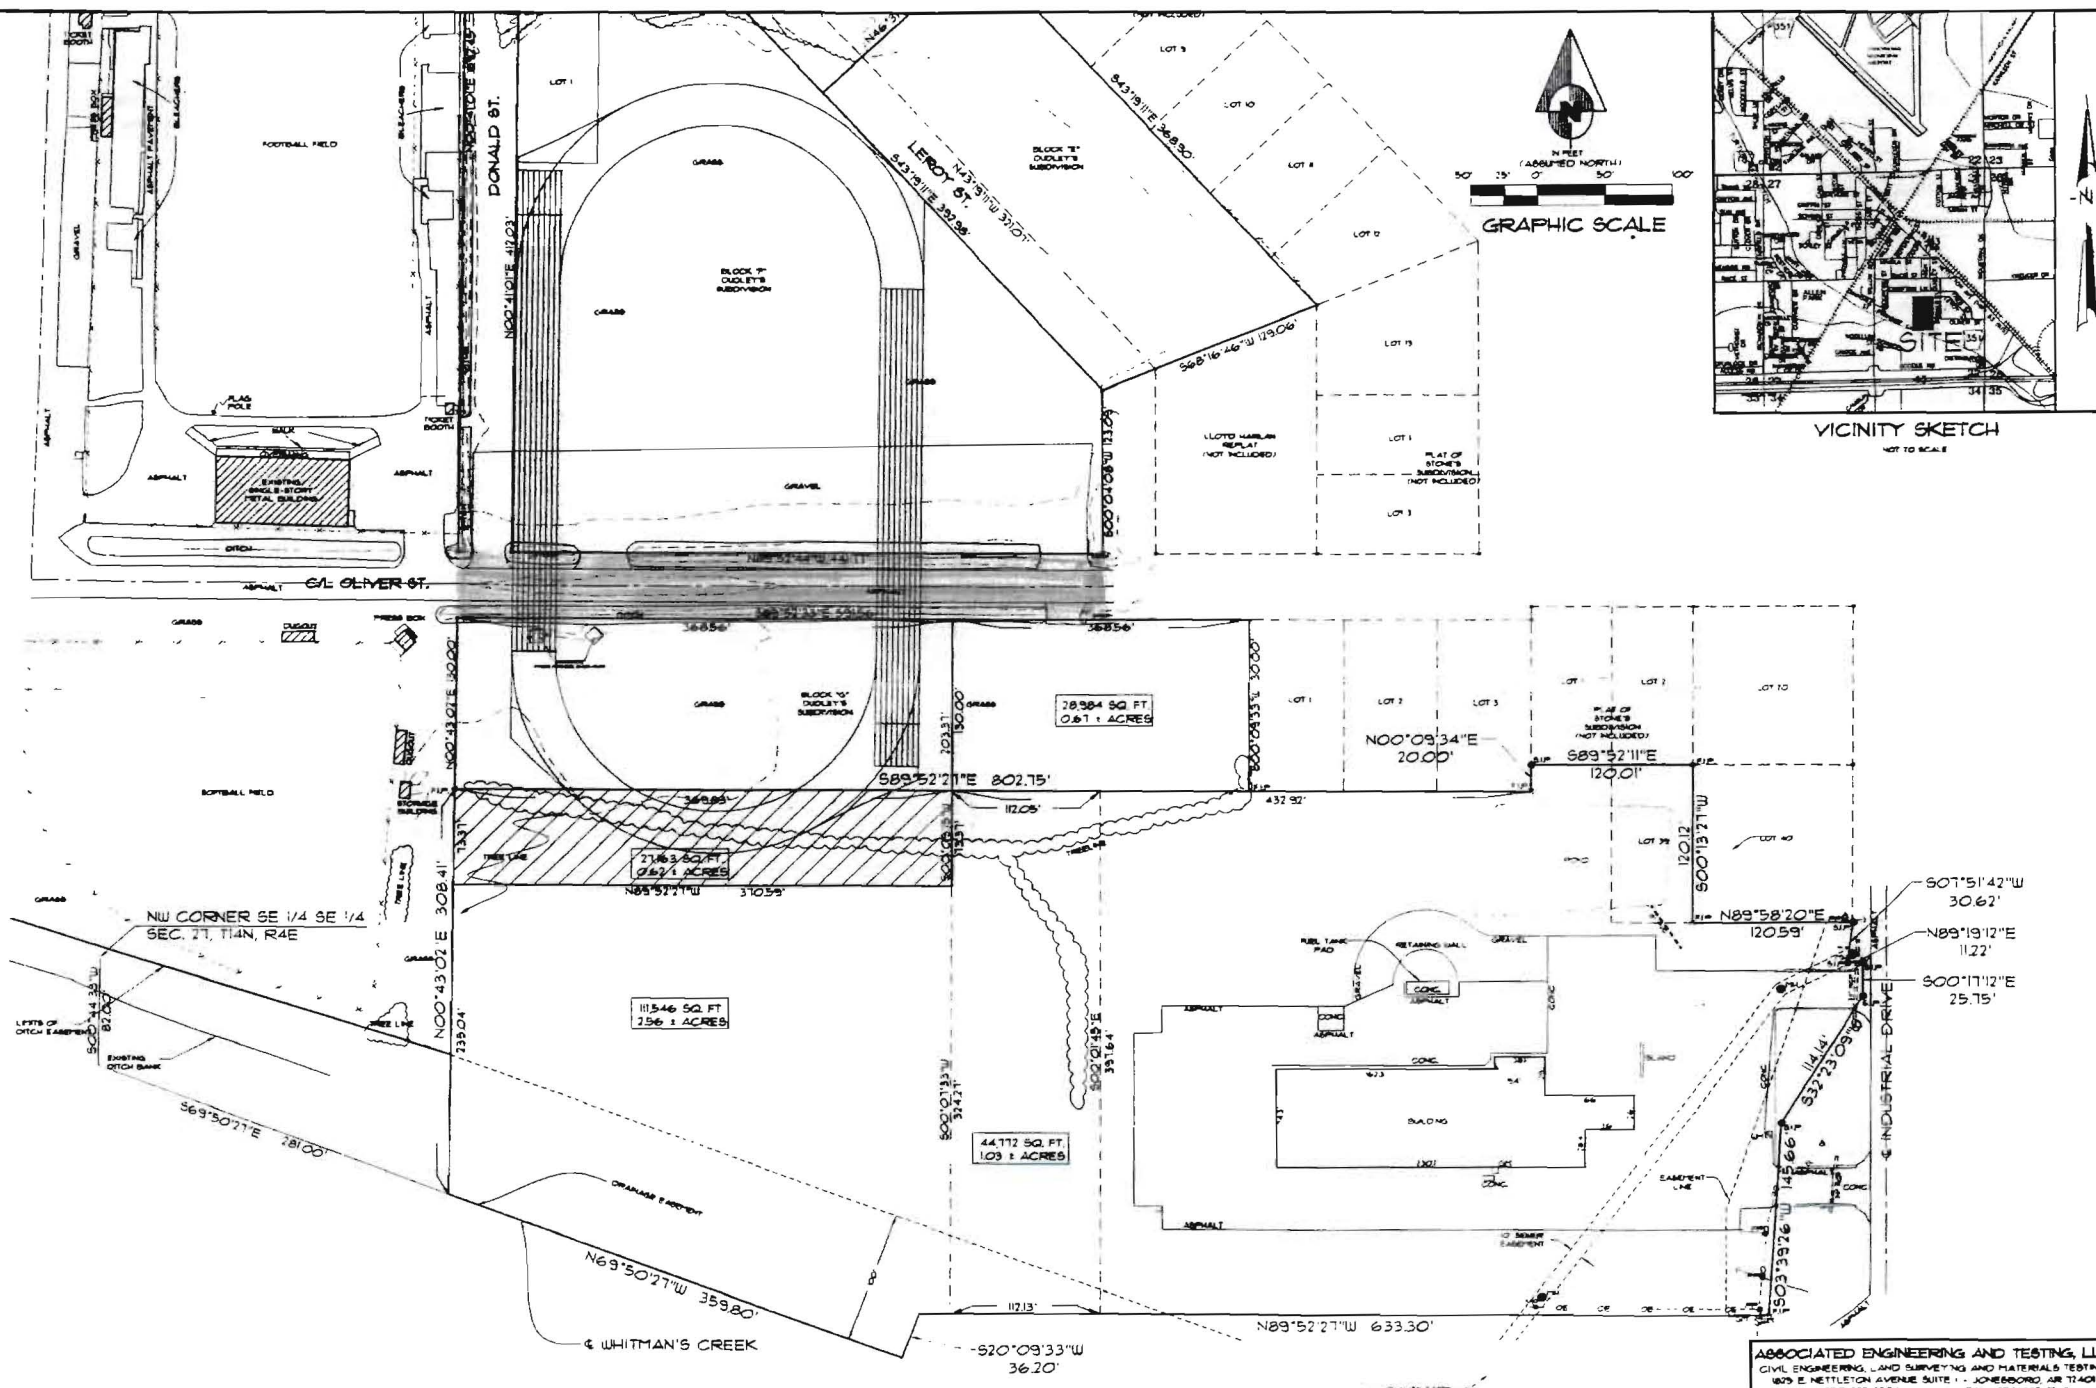


EXHIBIT
A

ASSOCIATED ENGINEERING AND TESTING, LLC
CIVIL ENGINEERING, LAND SURVEYING AND MATERIALS TESTING
1875 E. NETTLETON AVENUE SUITE 111 - JONESBORO, AR 72401
PH: 870-937-3594 FAX: 870-939-1263

INFORMATION SKETCH FOR
NETTLETON PUBLIC SCHOOLS
PROPOSED TRACK COMPLEX
JONESBORO, ARKANSAS

DRAWN: JH/CLB CHECKED: ME DATE: 08/10/05 SHEET: 1 OF 1