

LEGEND


- = BOUNDARY LINE
- - - - - = LOT LINES
- F.I.P. = FOUND IRON PIPE
- △ F.R. = FOUND REBAR
- △ = R/W MONUMENT
- S.I.P. = SET 1 1/4" IRON PIPE W/ PLS #1549 CAP
- - ○ E - - - - ○ E - - - - = EXISTING OVERHEAD ELECTRICAL LINE
- PP = POWER POLE




BEARING BASIS
PREVIOUS SURVEY



GRAPHIC SCALE
IN FEET

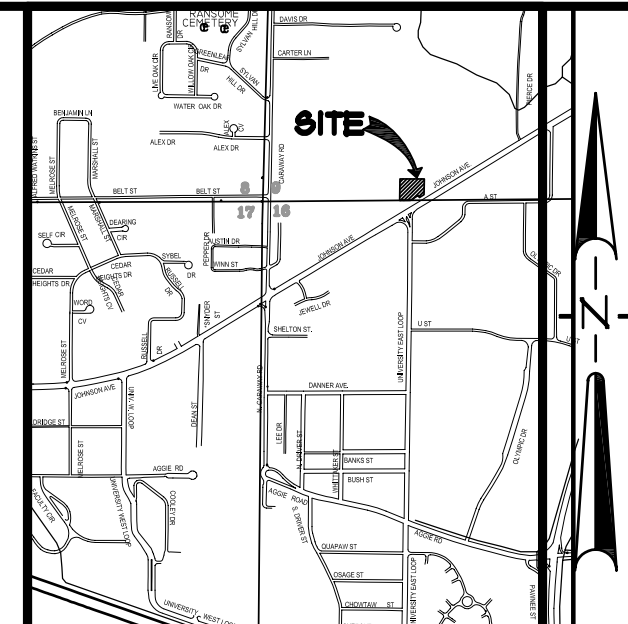

VICINITY SKETCH
NOT TO SCALE

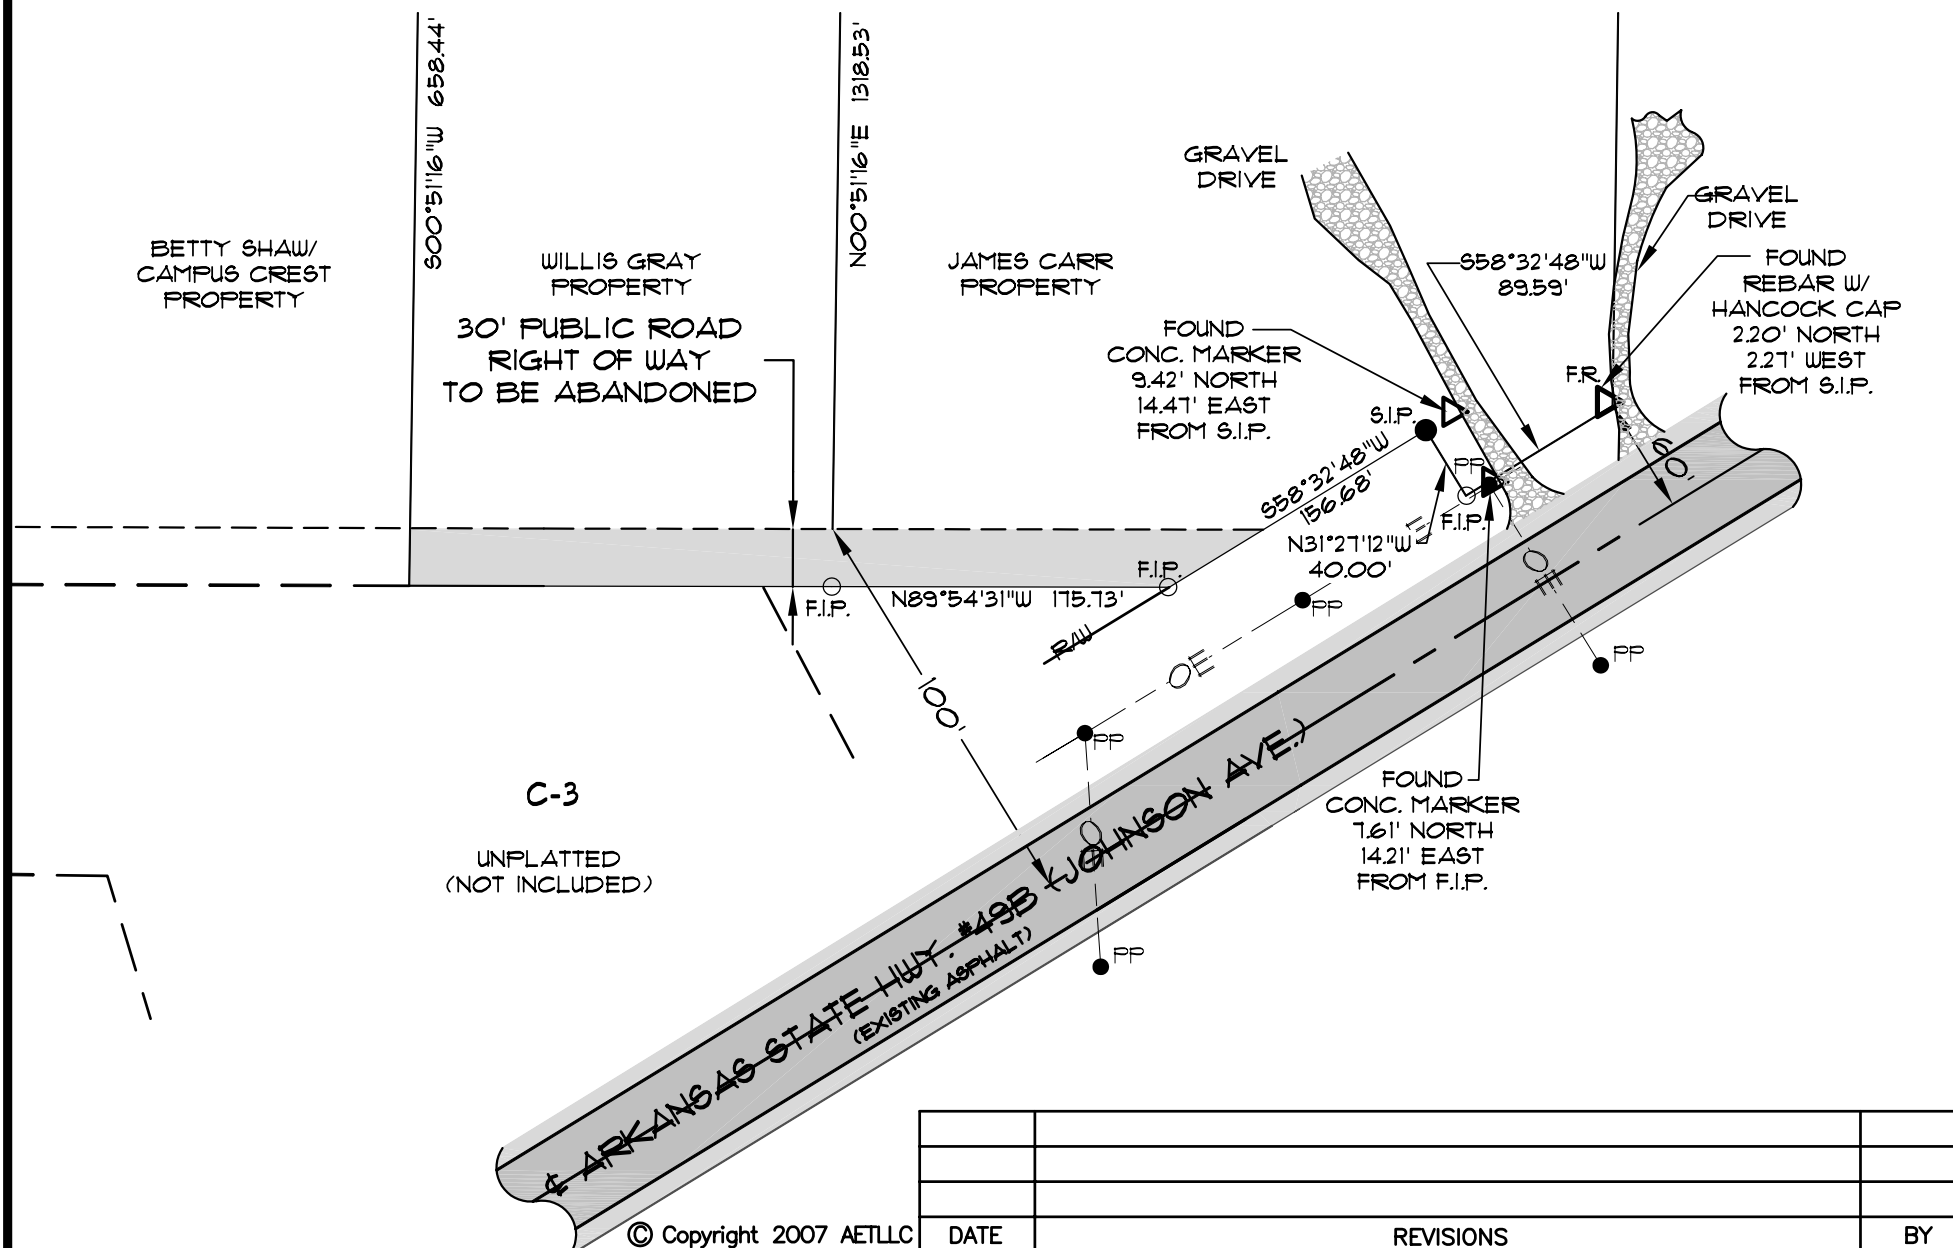

ASSOCIATED ENGINEERING AND TESTING, LLC
 CIVIL ENGINEERING, LAND SURVEYING AND MATERIALS TESTING
 103 SOUTH CHURCH STREET - P.O. BOX 1462 - JONESBORO, AR 72403
 PH: 870-932-3594 FAX: 870-935-1263

**EASEMENT ABANDONMENT SKETCH
 CARR AND GRAY
 JONESBORO, ARKANSAS**

DRAWN: KUG	CHECKED: FWL	DATE: 11/21/07	SHEET
SCALE: 1" = 100'	CADD FILE: 07293-002	DWG#: 0414093.0011	1 OF 1

© Copyright 2007 AETLLC

DATE	REVISIONS	BY