




North
1" = 20'-0"

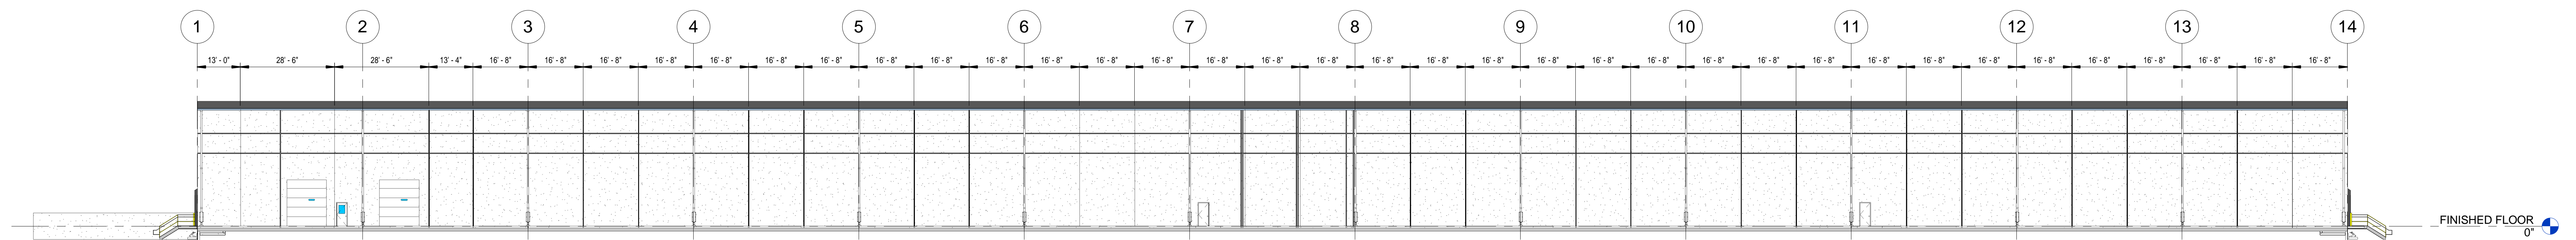

South
1" = 20'-0"

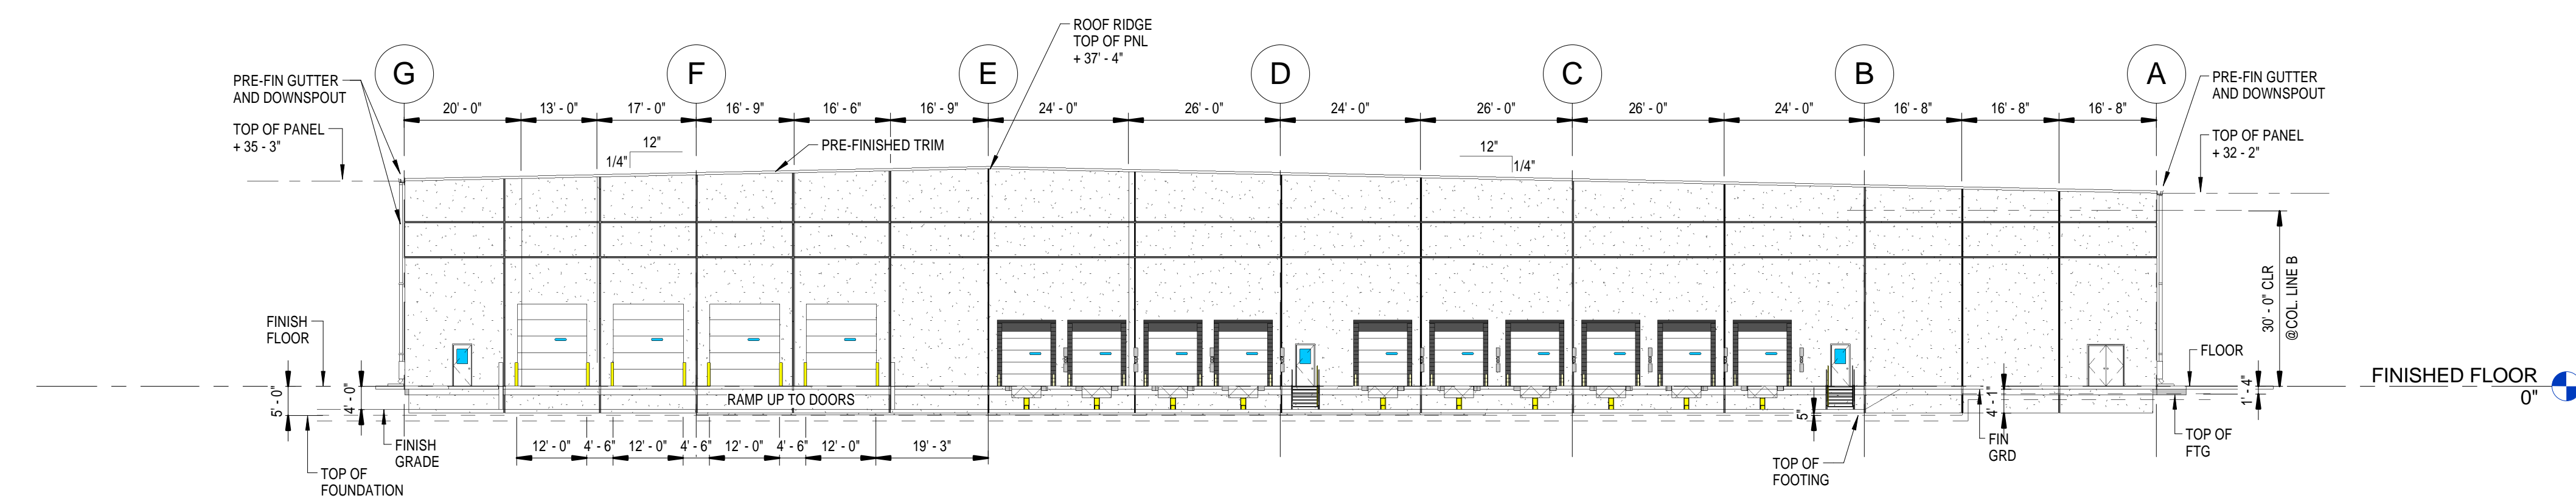

East
1" = 20'-0"

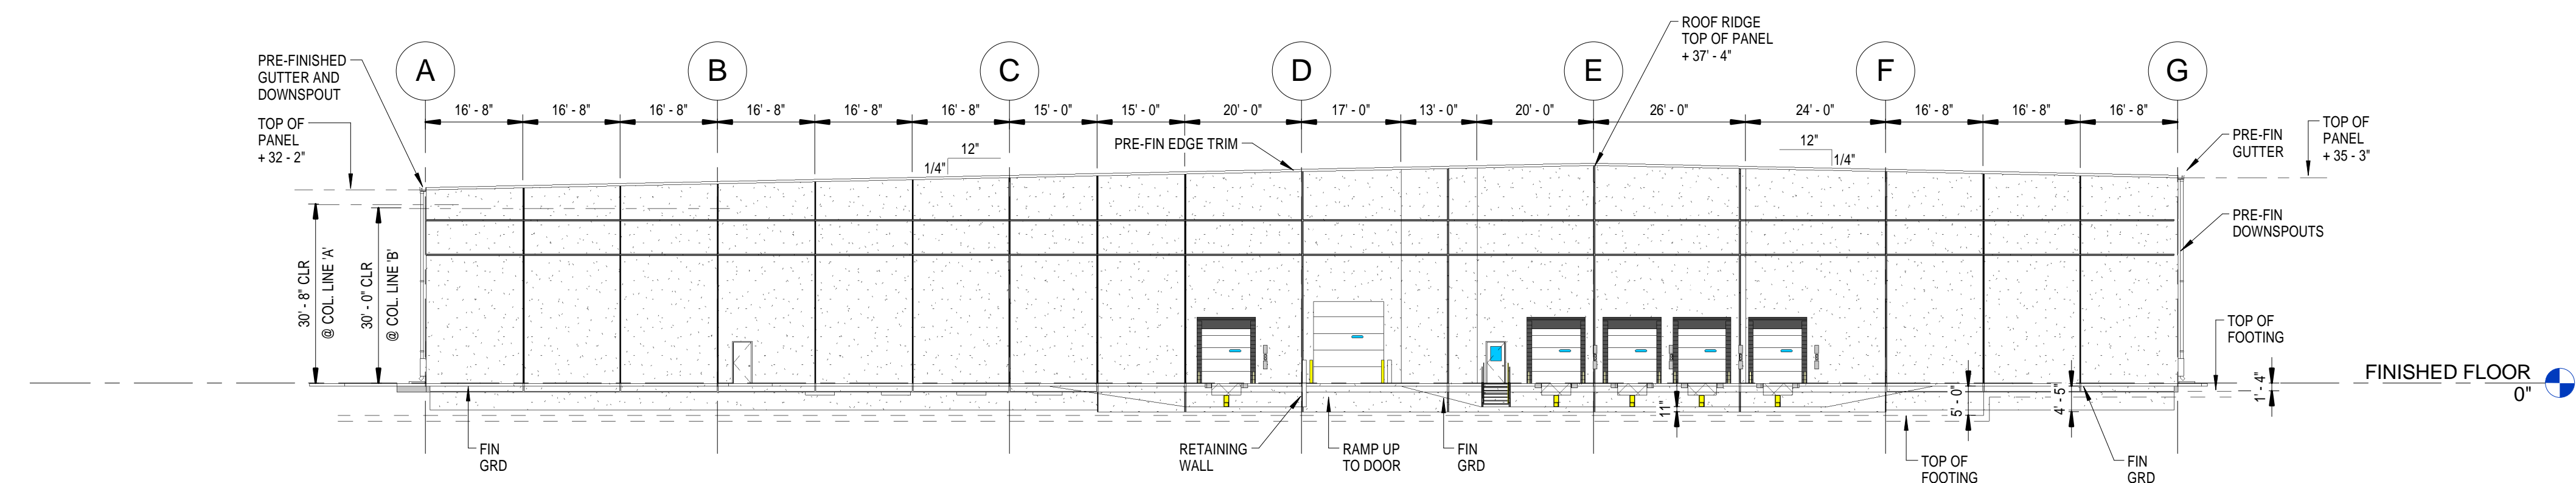

West
1" = 20'-0"

No.	Date	Description
1	2/23/2016	ISSUE FOR REVIEW

Warning: It is a violation of the law for any person, unless acting under the direction of a licensed architect/engineer, to alter or add to any drawing.

NOTICE: This document discloses subject matter considered confidential by H+M Design Services, P.C. and on which H+M Design Services, P.C. has proprietary rights. Neither accept nor permission to reproduce the information or any part thereof, or to disclose and information related to herein, or to use it for any other purpose without the written permission of H+M Design Services, P.C.

HM
Design Services, P.C.
50 Security Drive Jackson, Tennessee 38305
Telephone: (731) 664-6300 Fax: (731) 664-6339

SCALE	As Indicated	PROJECT	NEW FACILITY FOR TIME SQUARE Jonesboro, AR	PROJECT NUMBER	15084
DRAWN	A/E	PM		SHEET NUMBER	A-3.1
Author	Checker	Approver		PLOT DATE	2/23/2016 3:23:25 PM
SHEET TITLE			FACILITY ELEVATIONS		

PRELIMINARY NOT FOR CONSTRUCTION