


EXISTING LOTS

767383 SQ FT
 17.62 AC
 2220 LF RD

61 LOTS
 1 DRAINAGE AREA

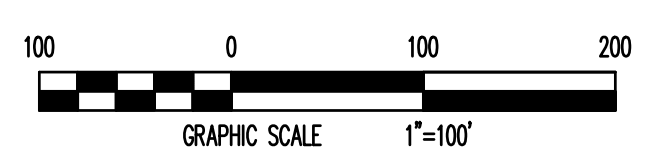

CONCEPTUAL DESIGN C

CONCEPTUAL DESIGN C

PROJECT TITLE
 LOCATION
 LOCATION

PRELIMINARY

PRELIMINARY

FULLNAME-DISCIPLINE
 State - License#

Haywood, Kenward, and Bare
 A FISHER ARNOLD COMPANY
 ARKANSAS - 248

CLIENT:
 BOB TROUTT

COPYRIGHT 2016, ALL RIGHTS RESERVED

REVISIONS

DATE	BY	DESCRIPTION

PROJECT NO.
 CONCEPTUAL DESIGN C

DRAWN BY: DK
 CHECKED BY: TGB

SHEET: 1 OF 1
 SCALE: 1"=100'
 DATE: 09/15/2016
 DRAWING NO.: ???