


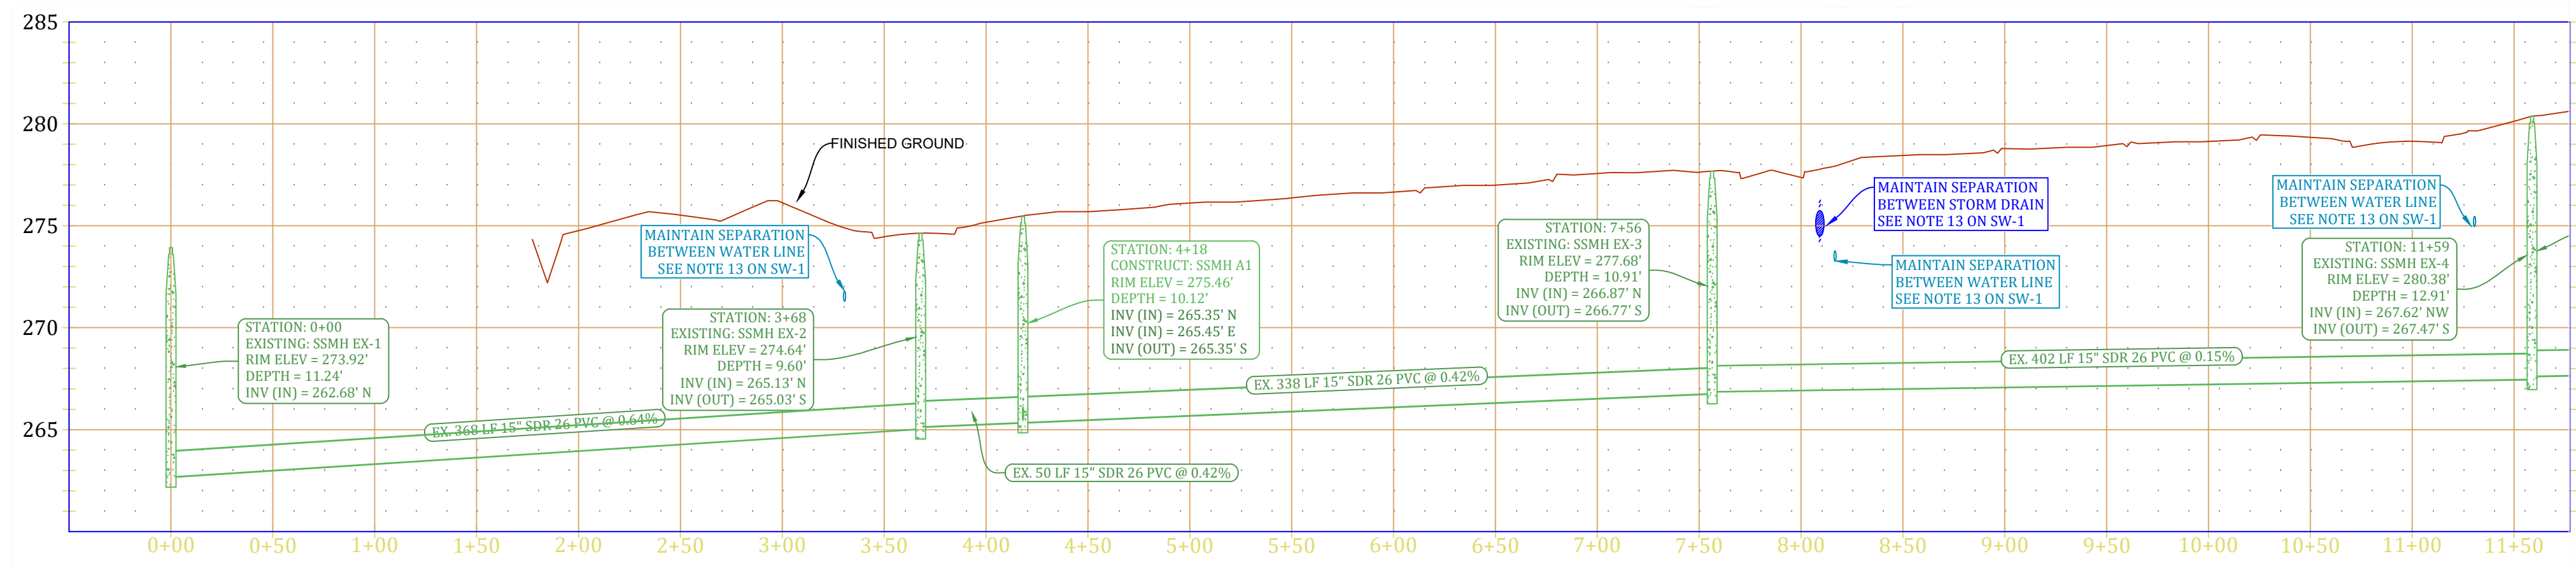
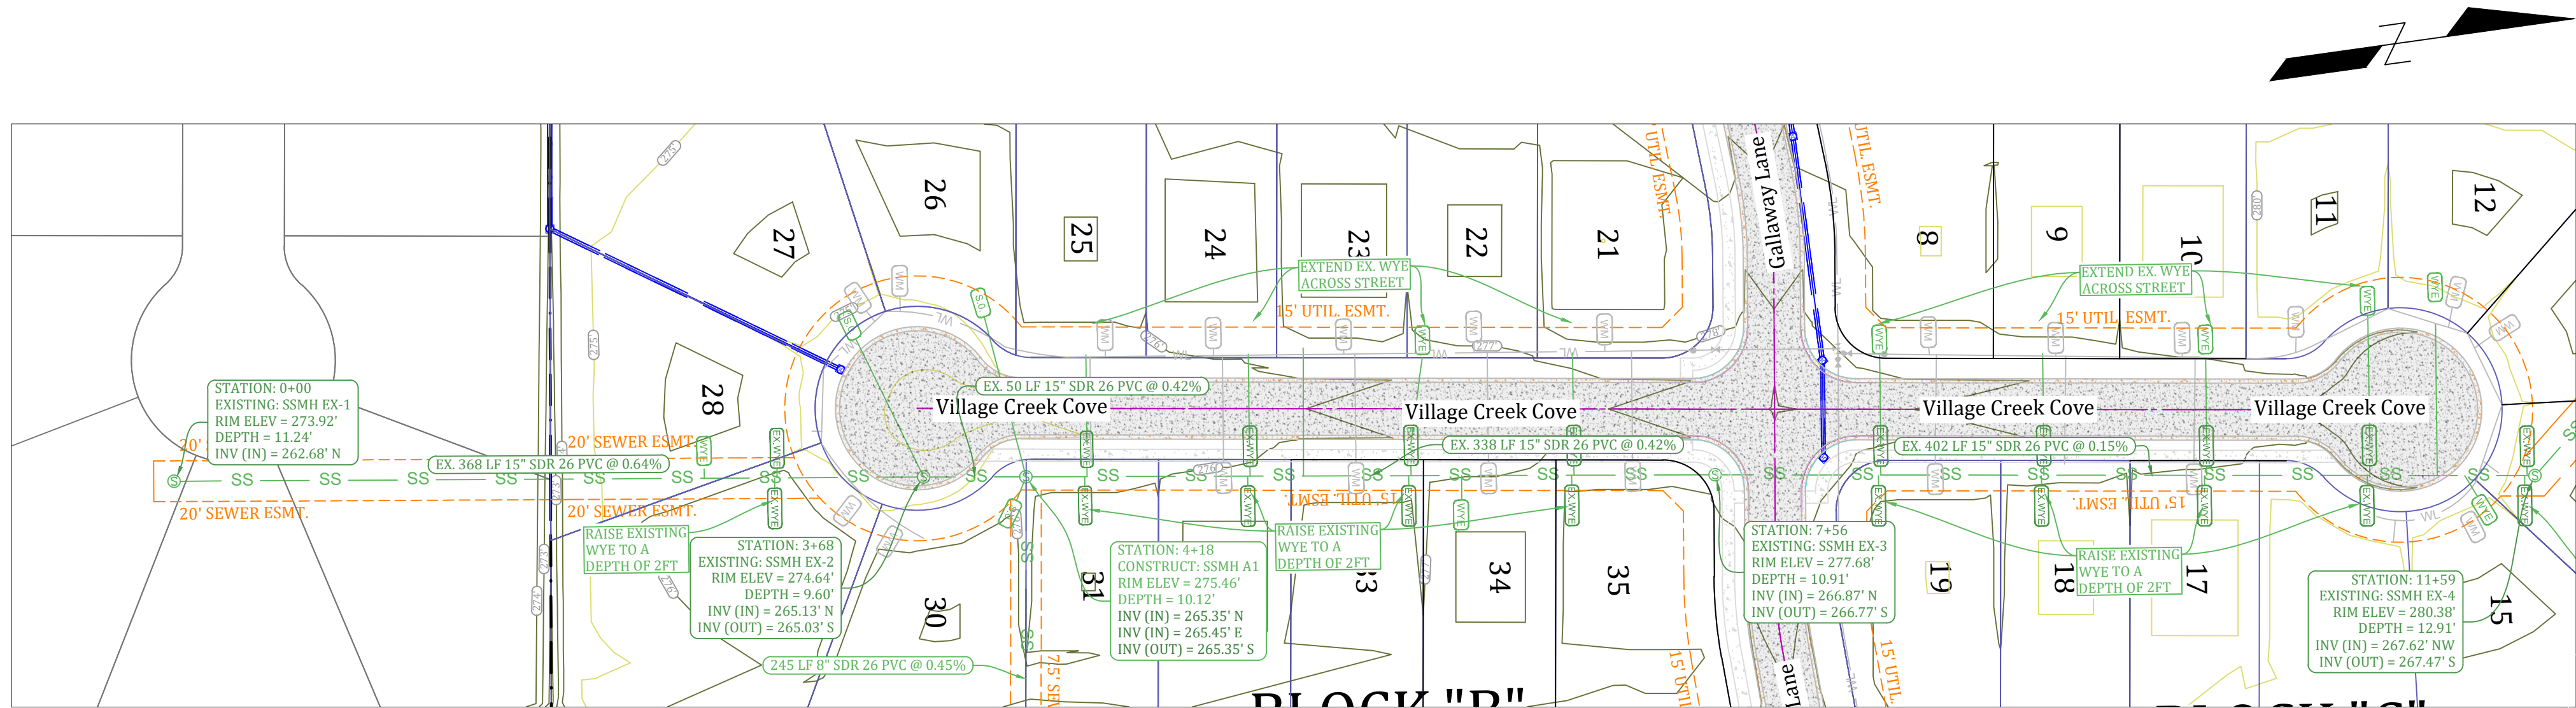
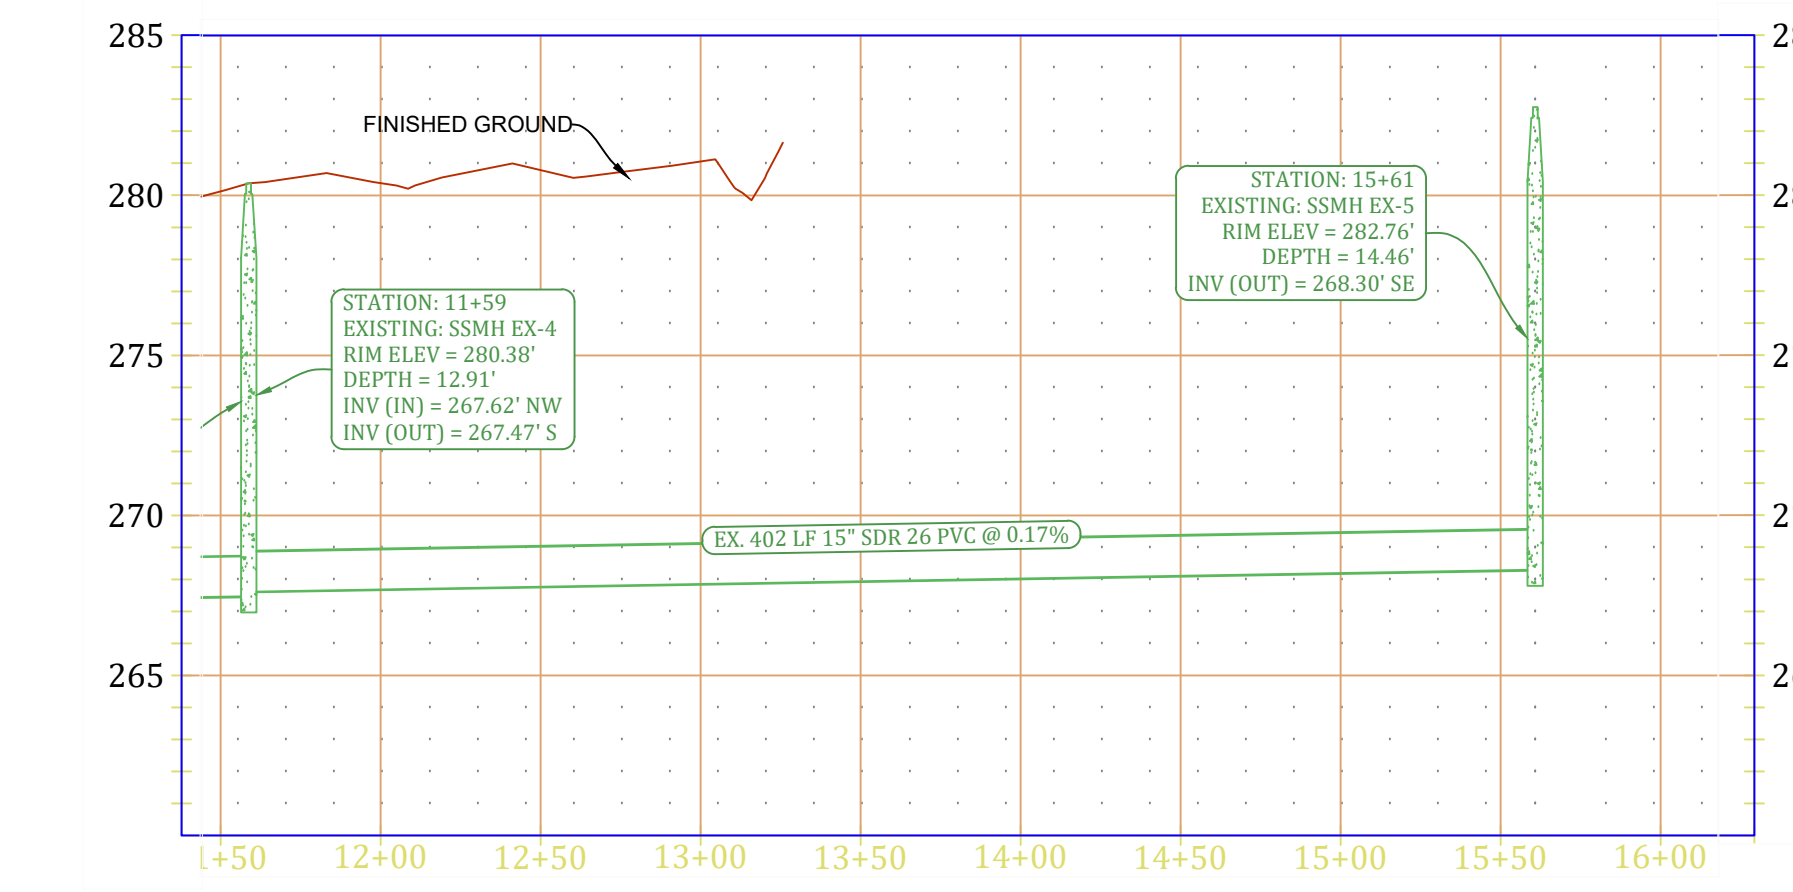


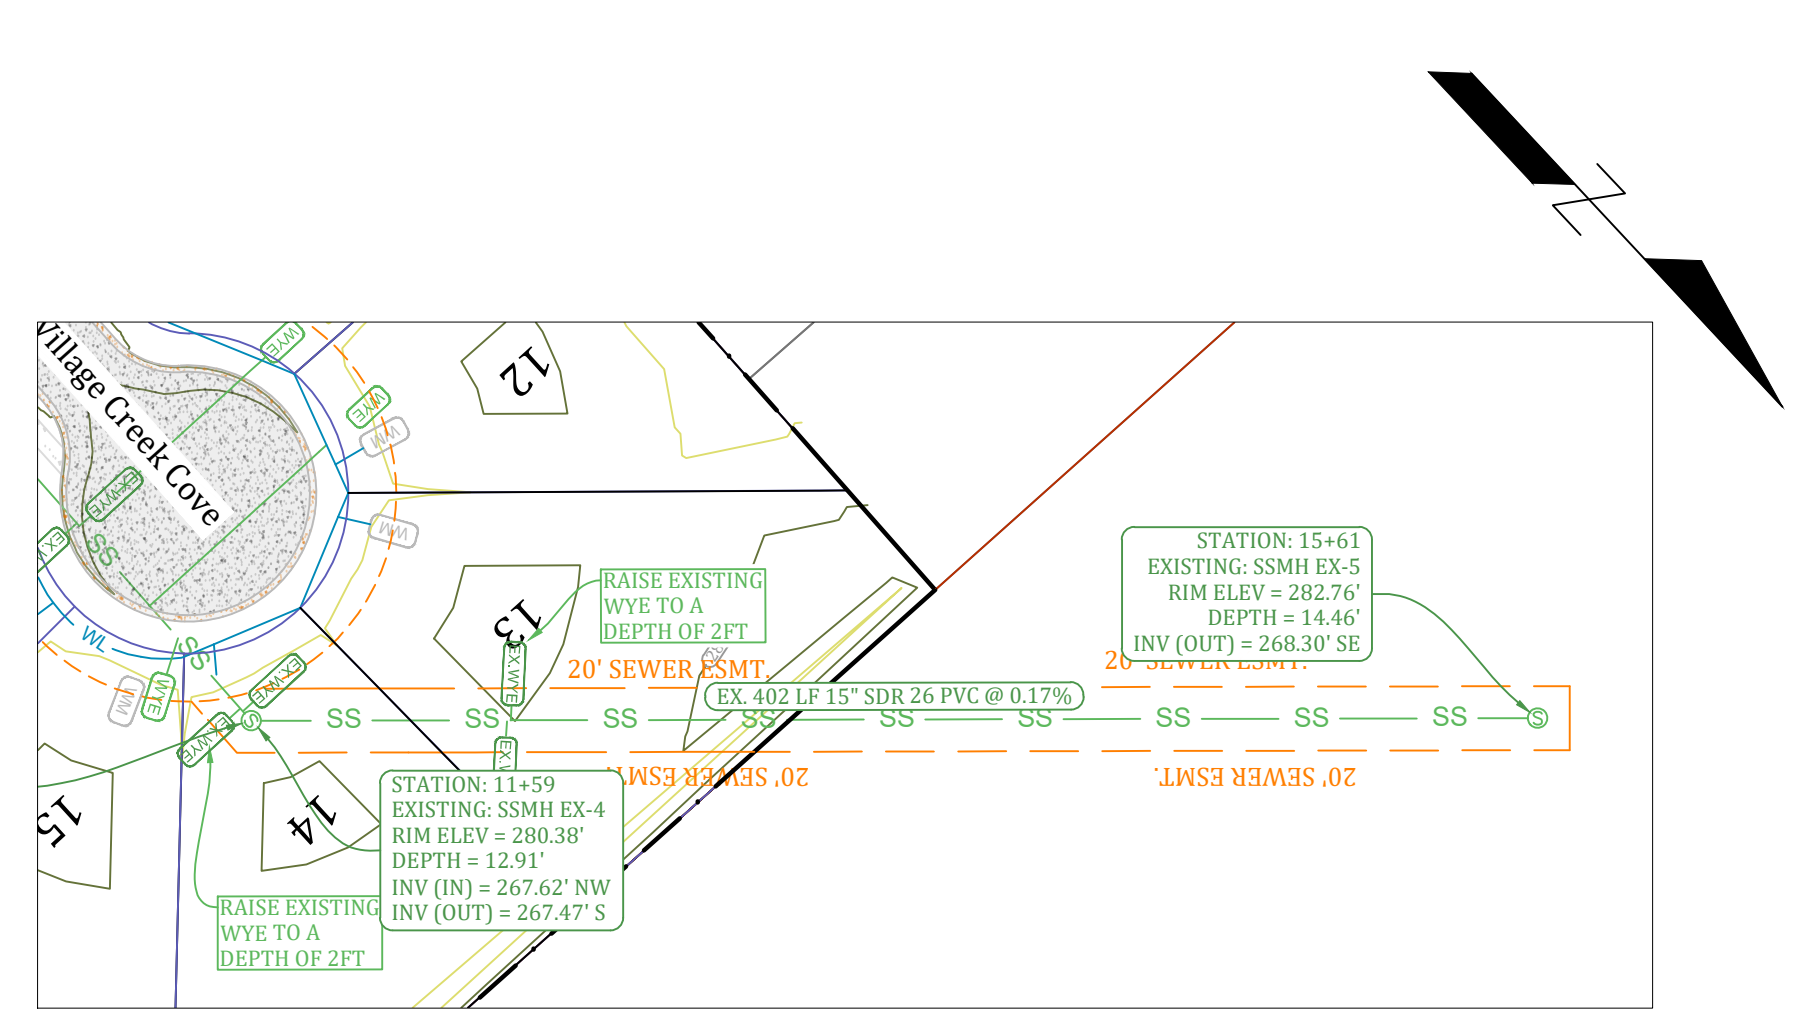



EXISTING SEWER LINE - PLAN/PROFILE (SSMH EX-1 TO SSMH EX-4)

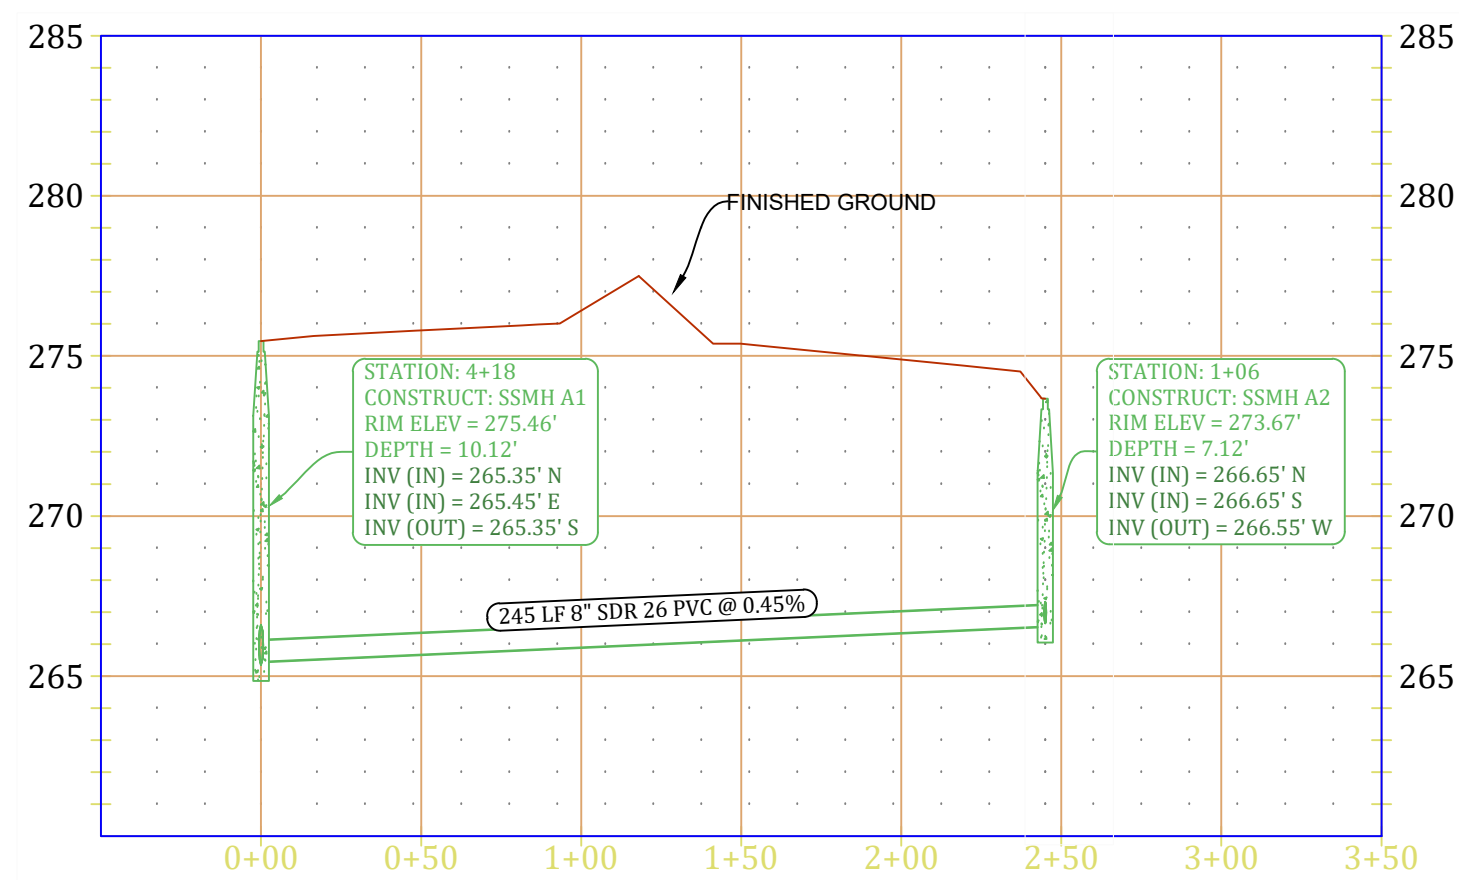

EXISTING SEWER LINE - PLAN/PROFILE (SSMH EX-4 TO EX-5)

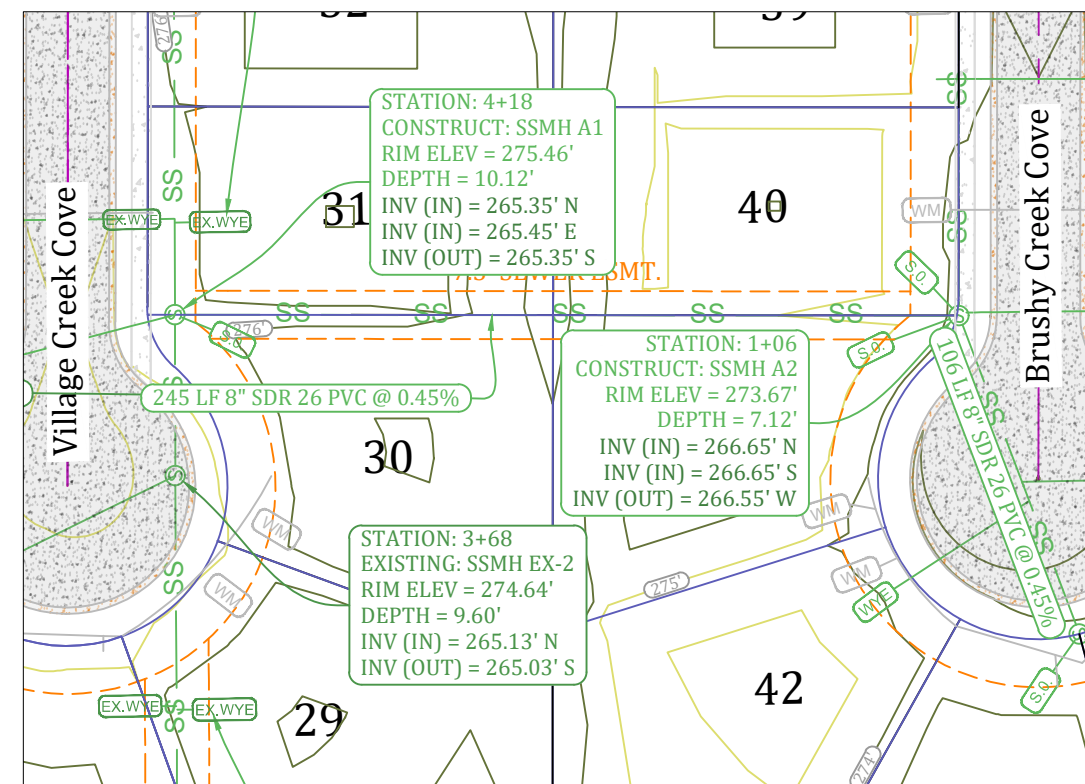

SEWER LINE A - PLAN/PROFILE (SSMH A1 TO A2)

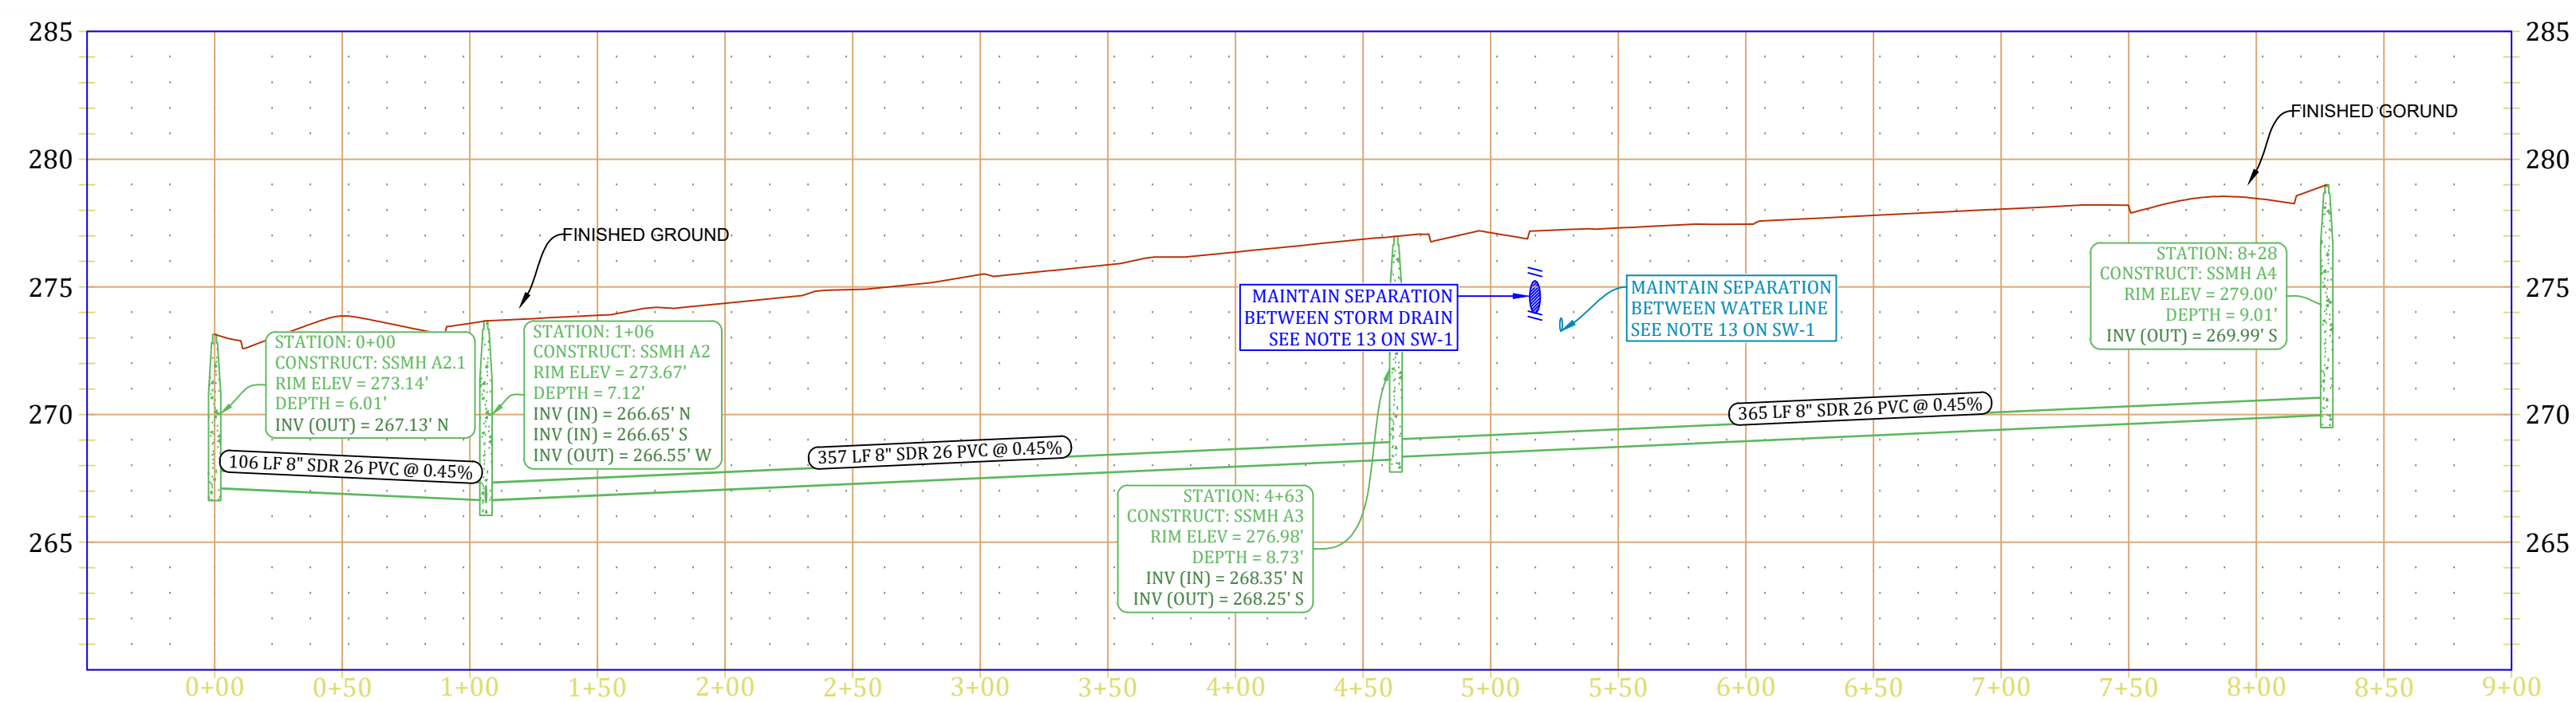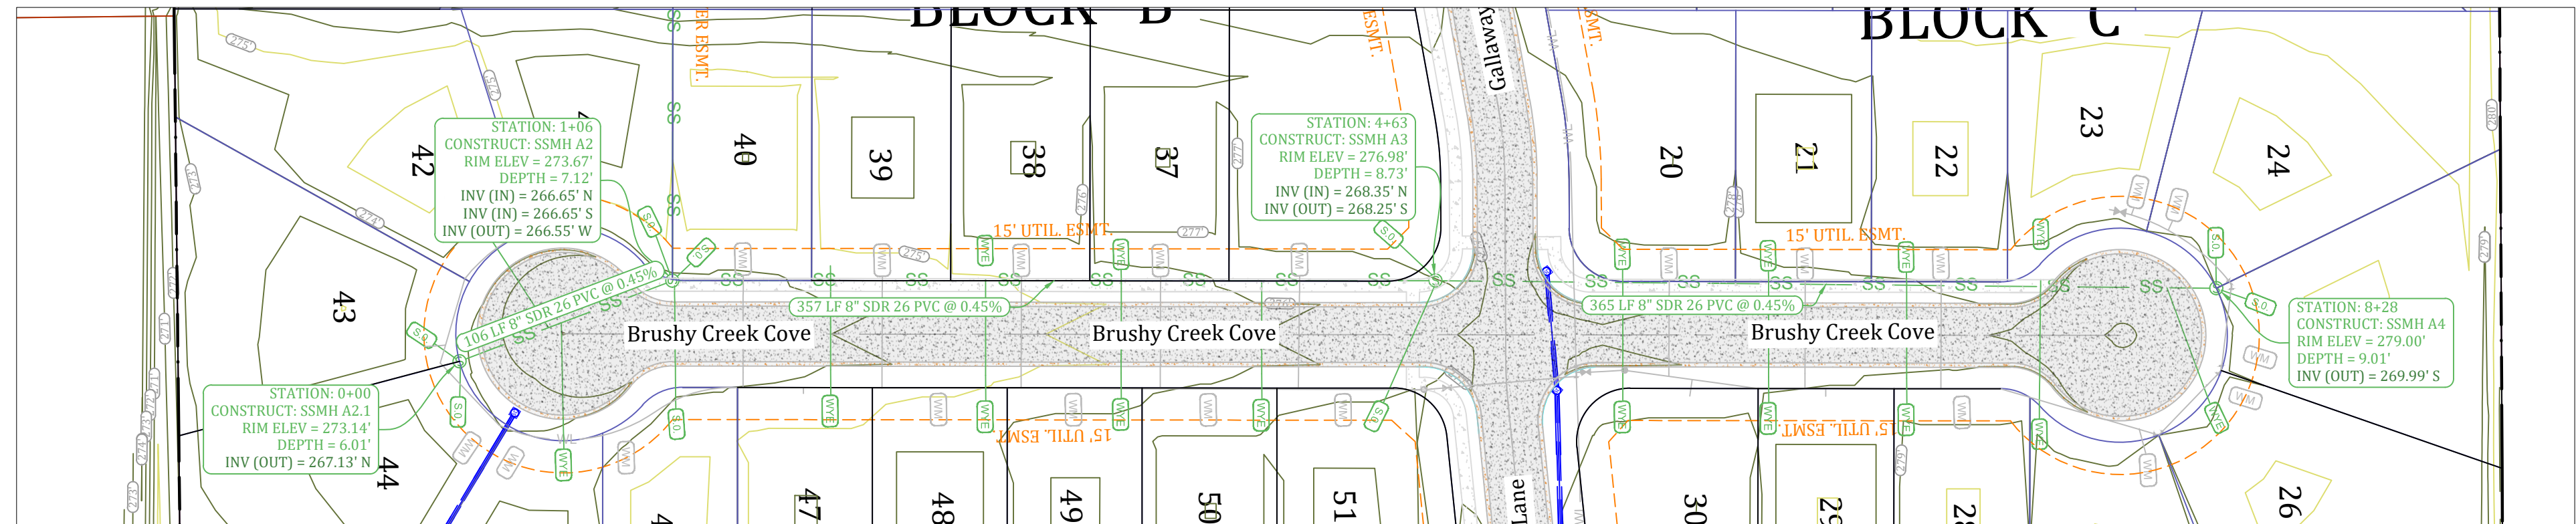

SEWER LINE A - PLAN/PROFILE (SSMH A2.1 TO A4)

MARK MORRIS P.E.
6011 SOUTHWEST DRIVE
JONESBORO, AR 72404
PH: 1-870-919-7700
MARK@MARKMORRISHOMES.COM

MARK MORRIS

SARAH CROSSING - PHASE IV

SEWER PLAN & PROFILE



REVISIONS		
DATE	BY	DESCRIPTION

DRAWING INFO.	
DRAWN BY:	IMH
DATE:	06/04/2025
SCALE:	1"=60'

SHEET NUMBER:
SW-2

