



March 12, 2020

Tralan
Travis Fischer
2916 Wood Street
Jonesboro, AR 72404

RE: Abandonment of Right-of-way
Madison Street

Dear Mr. Fischer:

The City of Jonesboro Engineering and Planning Departments concur with the abandonment of the 60' Right-of-Way of Madison Street located on the north side of the Jonesboro High School Campus as shown on the attached copy of a plat.




Please call if more information is needed.

Sincerely,

A handwritten signature in blue ink, appearing to be 'CL', is written above the typed name of the City Engineer.

Craig Light, PE, CFM
City Engineer

A handwritten signature in black ink, appearing to be 'Derrel Smith', is written above the typed name of the City Engineer.
Derrel Smith

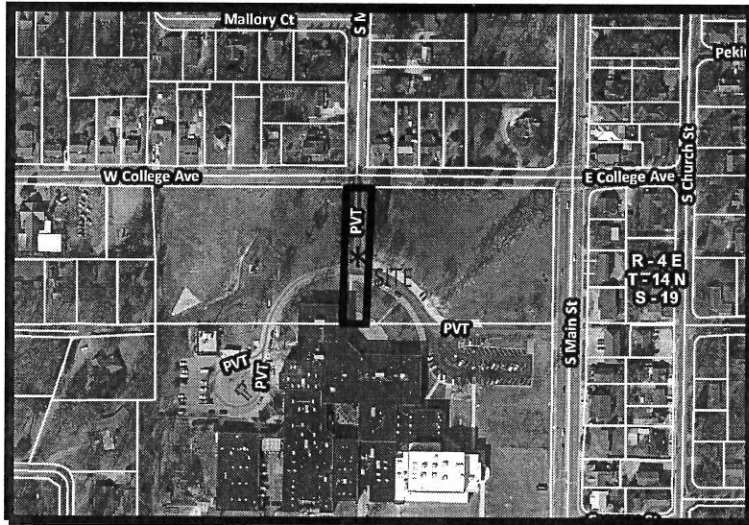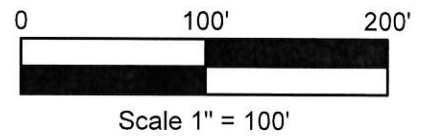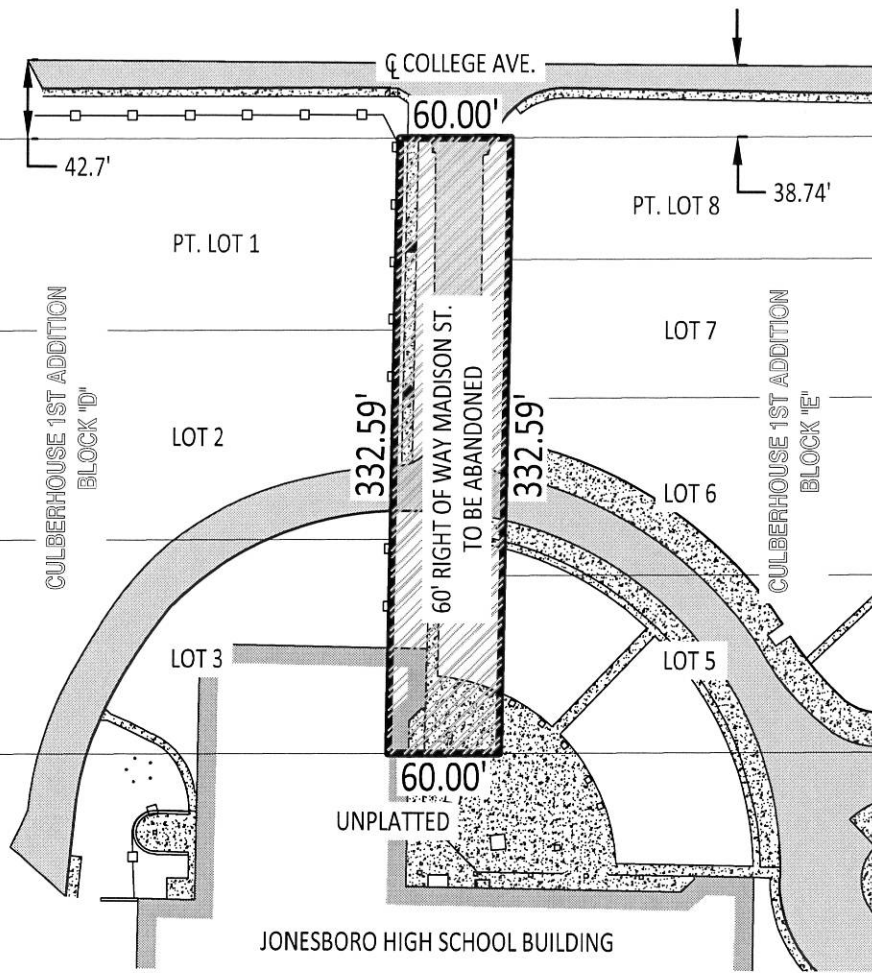

Horizon
LAND SURVEYING, LLC

2918 WOOD STREET
JONESBORO, AR 72404
PH: 1-870-243-0092
WWW.HORIZONLANDSURVEYING.COM

MADISON STREET RIGHT-OF-WAY ABANDONMENT PLAT

| DRAWING INFO | | REVISIONS | | |
|--------------|--------------------------|-----------|----|-------------|
| DRAWN BY: | DRB | DATE | BY | DESCRIPTION |
| DATE: | 02/05/2020 | | | |
| SCALE: | 1" = 100' | | | |
| JOB NO: | H18-009 | | | |
| CLIENT: | JONESBORO PUBLIC SCHOOLS | | | |

