



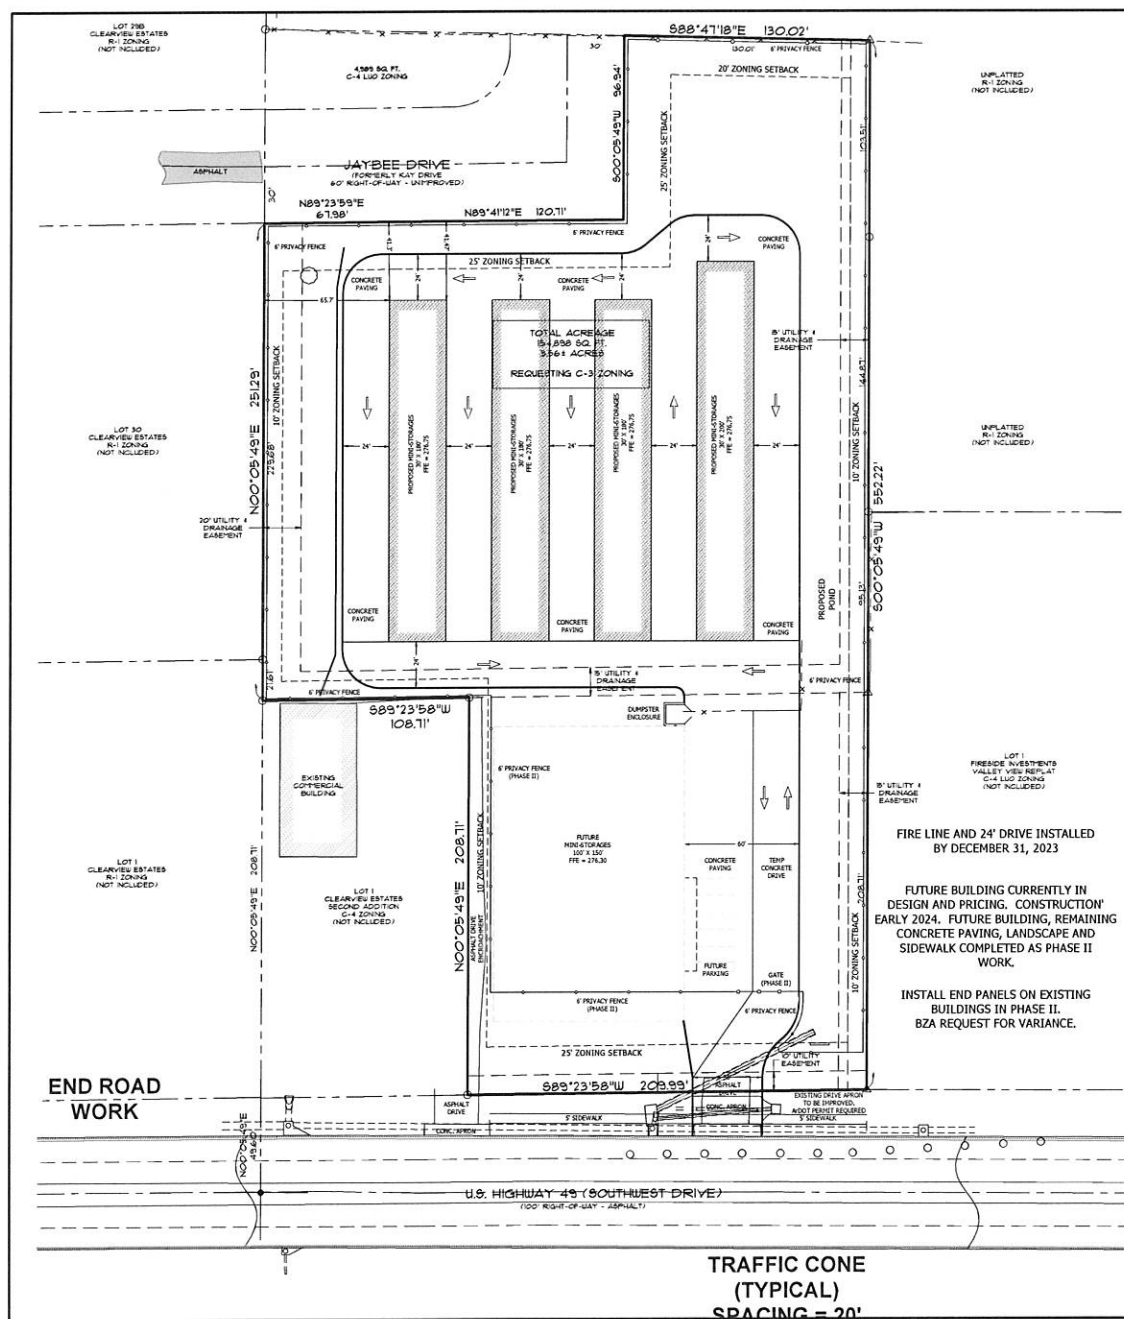


SITE NOTES

- [illegible]


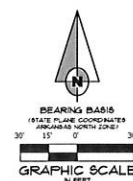


SECTION - CONCRETE PAVING - LIGHT

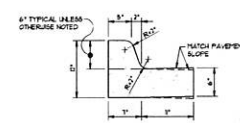

NOTE: CONTRACTION AND EXPANSION JOINTS SHALL BE CONSTRUCTED IN ACCORDANCE WITH THE PLANS AND SPECIFICATIONS.

TYPICAL CURB & GUTTER
TYPE "A-18"
(NOT TO SCALE)

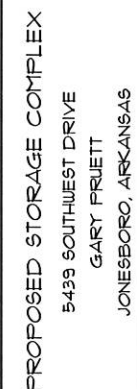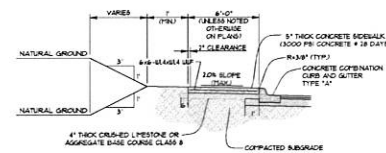

**ASSOCIATED
ENGINEERING, LLC**
CIVIL ENGINEERING • LAND SURVEYING
LAND PLANNING
100 SOUTH CHURCH STREET • P.O. BOX 1462
JONESBORO, AR 72403
PH: 870-932-3594 • FAX: 870-935-1263



NO.	DESCRIPTION	DATE
1.	COMMENTS PER COL	06/04
2.	REVISIONS PER OWNER	05/01
3.	REVISIONS PER CIL	04/01
4.	ADN COMMENTS	03/01

SITE
PLAN

DATE: 03/25/22	DRAWN: CMH
CADD FILE: 211221-GOP-R1	CHECKED: JMS
DWG# 031023.0022	SHEET
SCALE: 1" = 30'	ROOM