


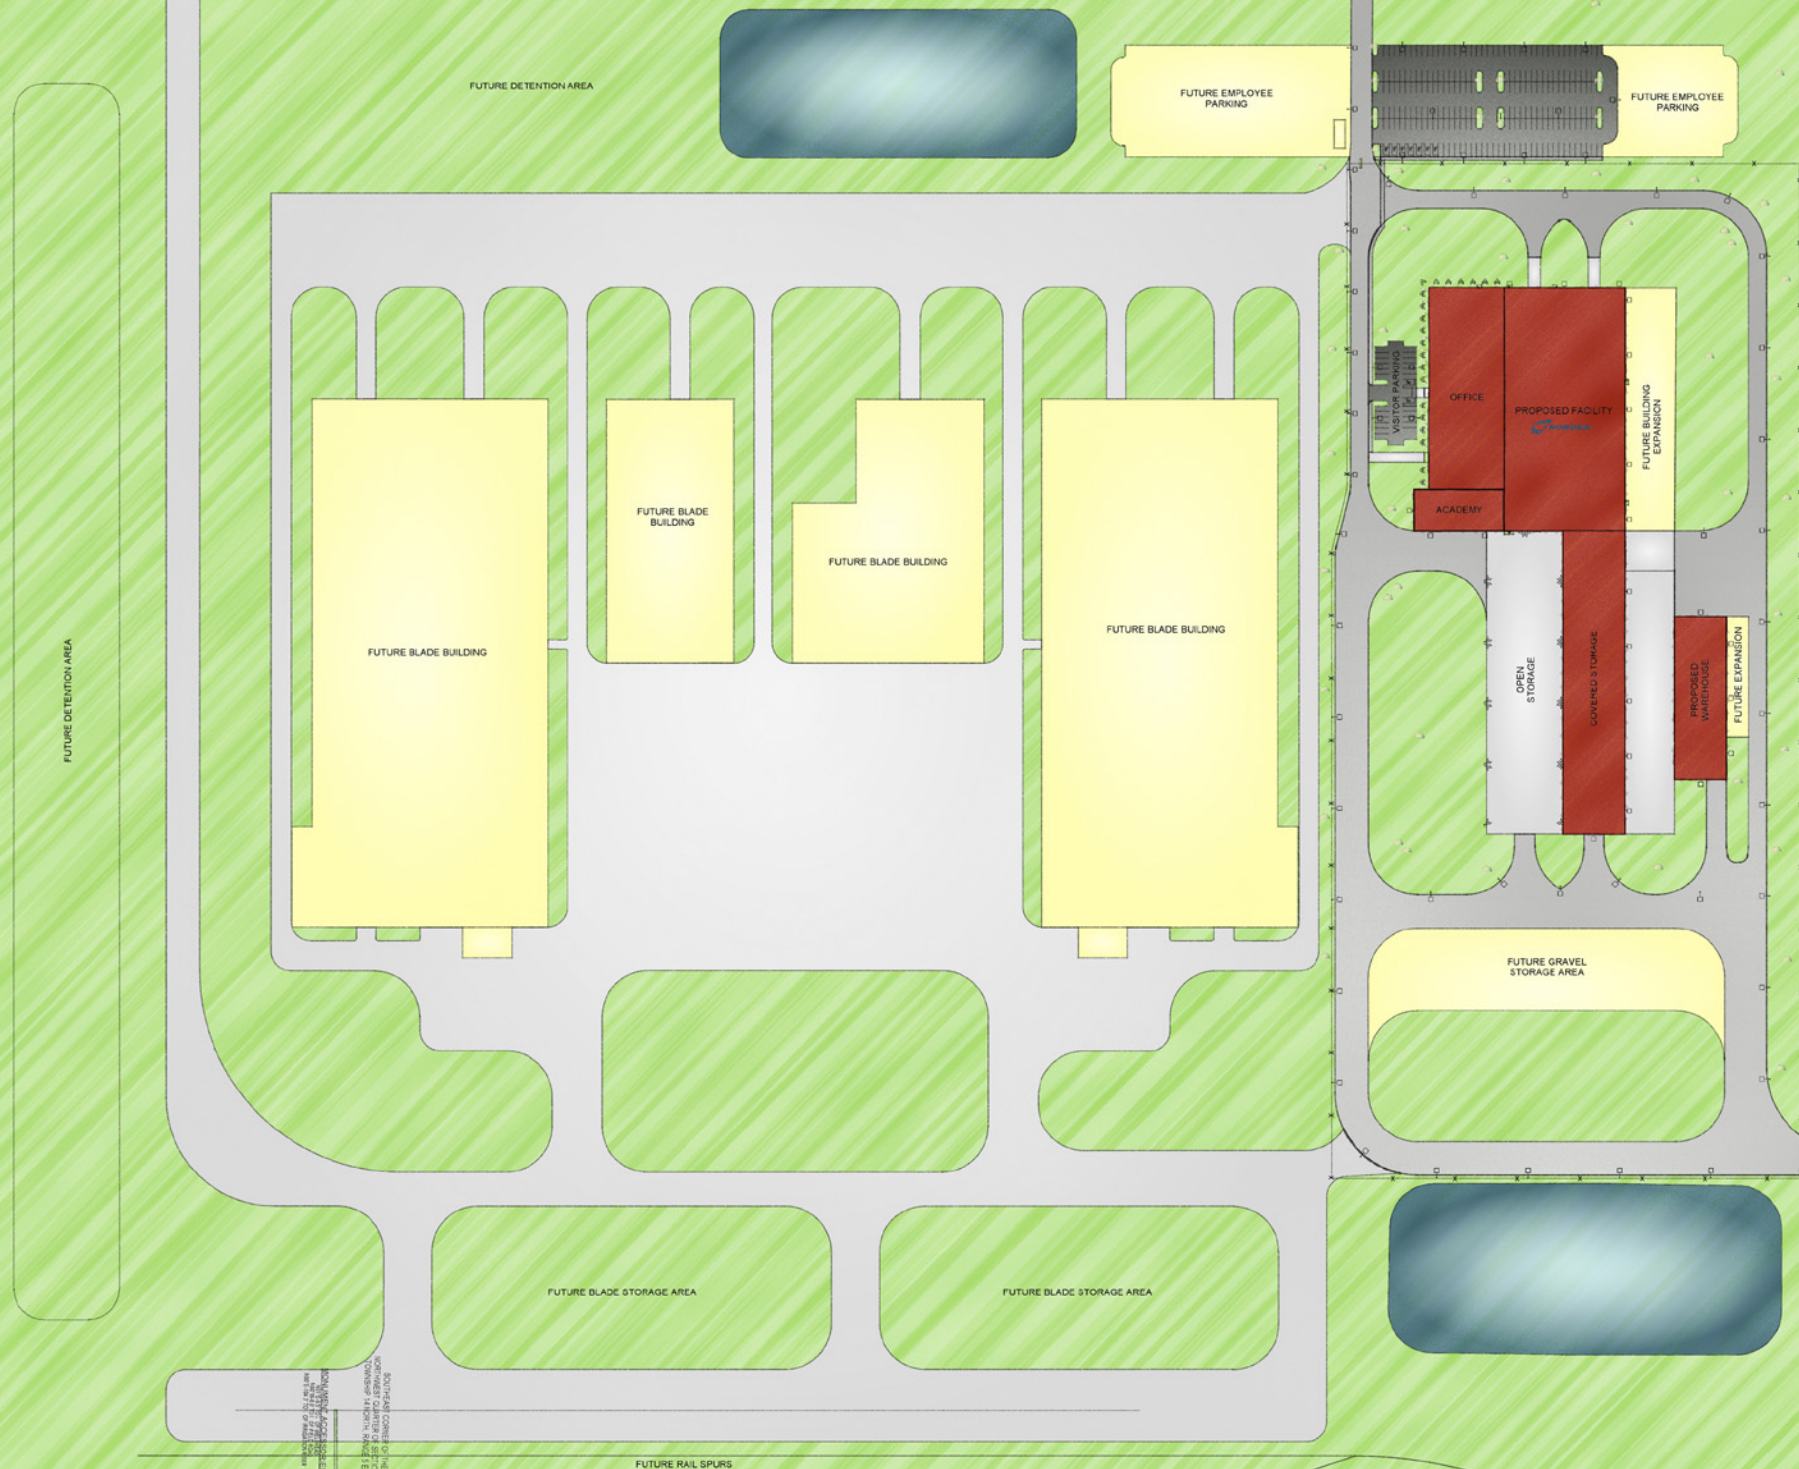

SOUTHEAST CORNER OF THE
NORTHWEST QUARTER OF SECTION 33
TOWNSHIP 14 NORTH, RANGE 5 EAST

FUTURE RAIL SPURS

GRAPHIC SCALE



MAG-DATE






PROPOSED NEW FACILITY FOR





PROPOSED NEW FACILITY FOR



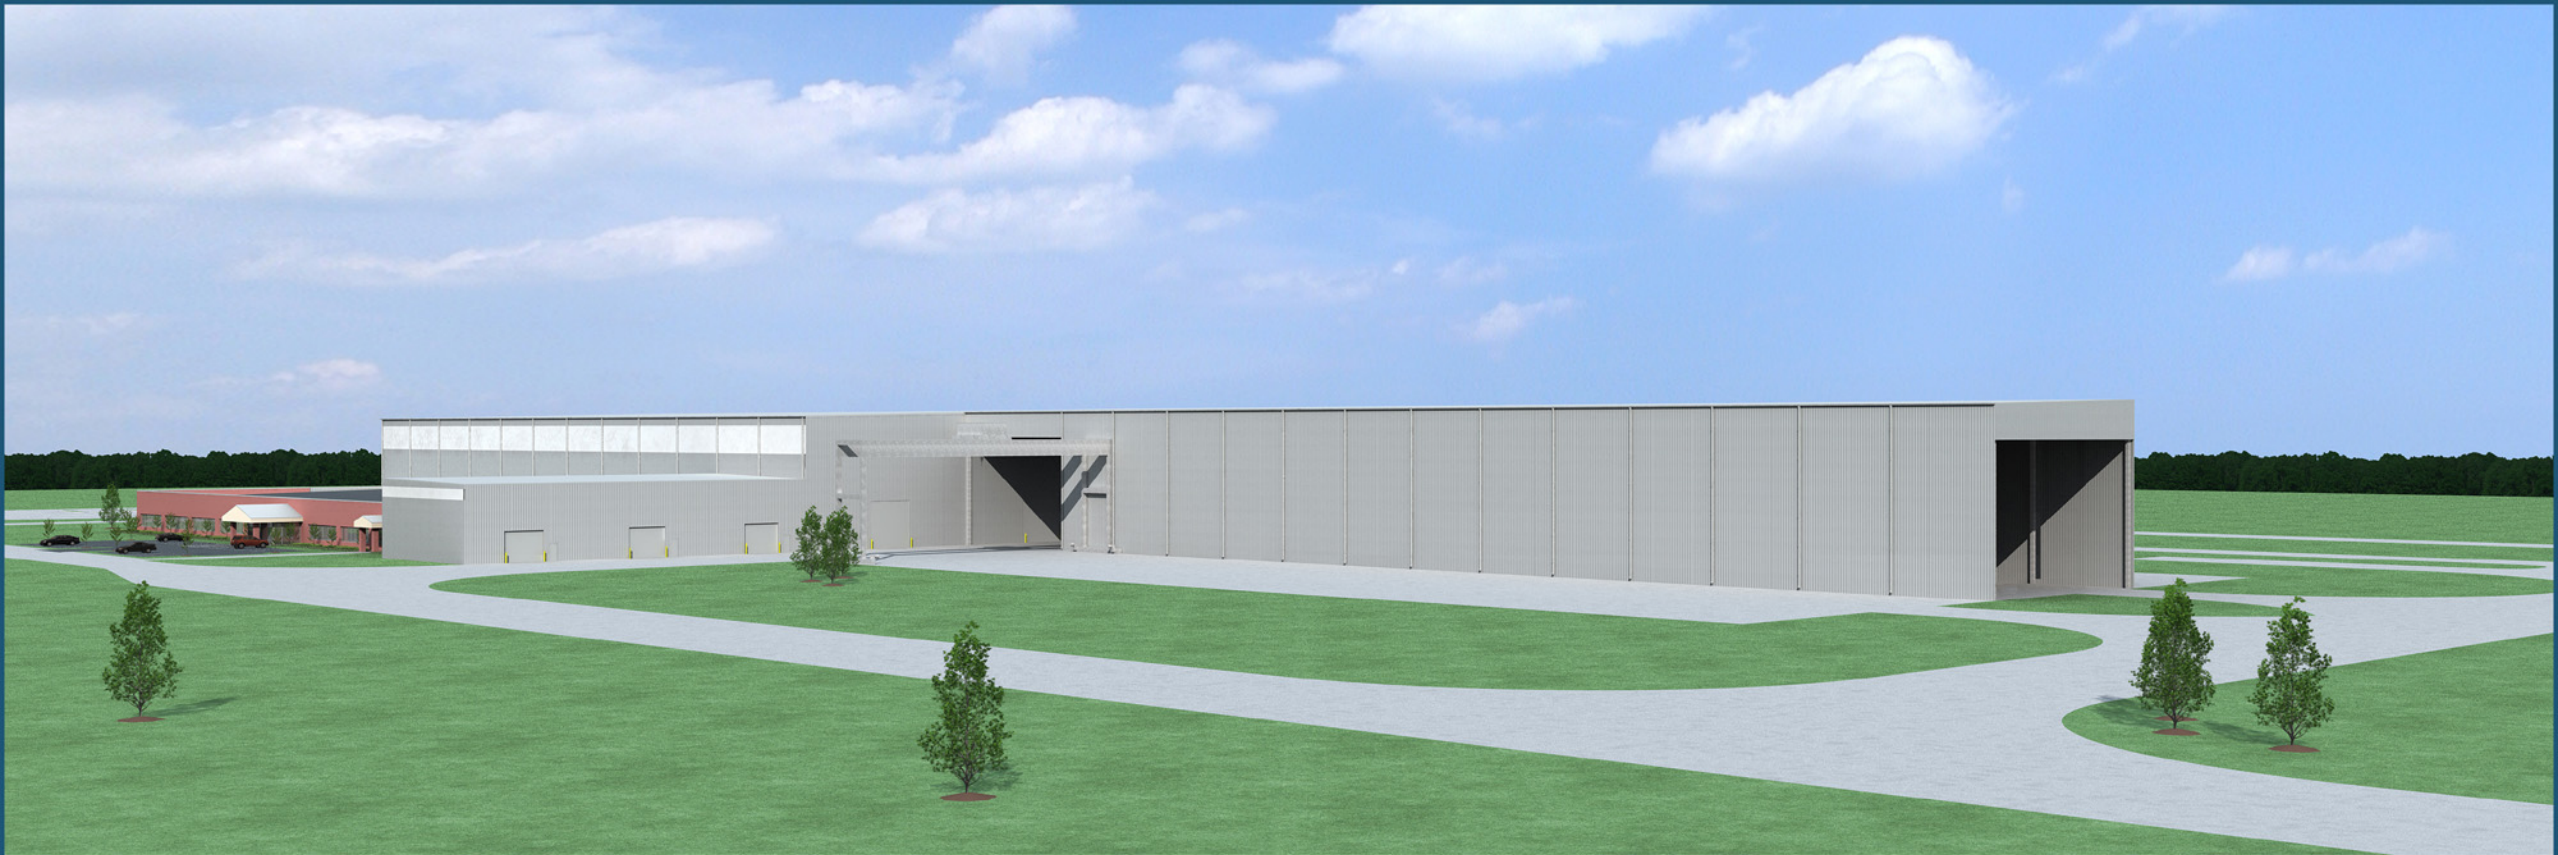

PROPOSED NEW FACILITY FOR

