

FND PIPE

FND PIPE

N 89°35'51" E 865.84'

BEGIN  
NW COR. SE 1/4,  
SEC. 7-T14N-R4E

GARDEN  
GREENSPACE

GARDEN  
GREENSPACE

GARDEN  
GREENSPACE

GARDEN  
GREENSPACE

FND PIPE

N 89°16'24" W  
30.00'

COMMON  
HOUSE

RESTRICTED BUFFER  
AND PERMANENT  
PROTECTIVE AND  
INGRESS/EGRESS  
ESENT TO C.W.L.

NORTHGATE  
ADDN


S 89°16'24" E  
7.99'

N 00°43'36" E 133.54'

S 89°35'51" W 660.00'

S 00°29'31" E 533.28'

HIGHWAY 141  
ADDN

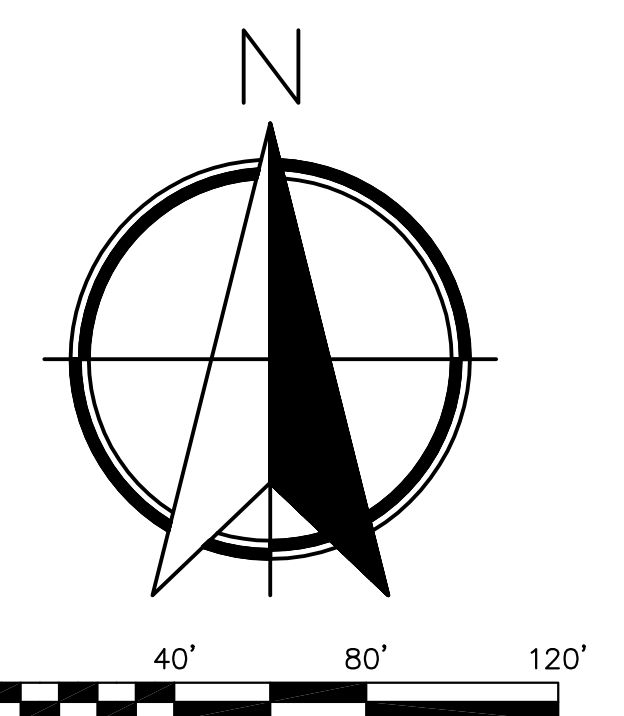

C/L GWEN ST.

NORTHGATE  
ADDN

N 00°18'08" W 363.18'

C/L BRADLEY ST.

GATE

N 00°43'36" E 160.48'

S 00°24'09" E 137.70'

NORTHGATE  
ADDN

ENGINEERS		PLANNERS		SURVEYORS	
<b>Civilogic</b>					
203 Southwest Dr. - Jonesboro, AR - (870) 932-7880 - www.civilogic.net					
PRELIMINARY OAKTREE MANOR A PLANNED UNIT DEVELOPMENT FOR ROBERT ABRAHAM, M.D.					
Date	Scale	Job No.	Sheet		
11-09-13	1"=40'	113050	No.		
Section	Township	Range	County	1 of 1	
7	14N	04E	CRAIGHEAD		
ONLY COPIES WITH VIOLET COLORED SIGNATURE ARE ORIGINAL CIVILOGIC COPIES					
© 2013, Civilogic		Drawn By: RE	Checked by: GH		