


# EXISTING BUILDING RENOVATION NO NEW SQUARE FOOTAGE

PROPERTY LINE

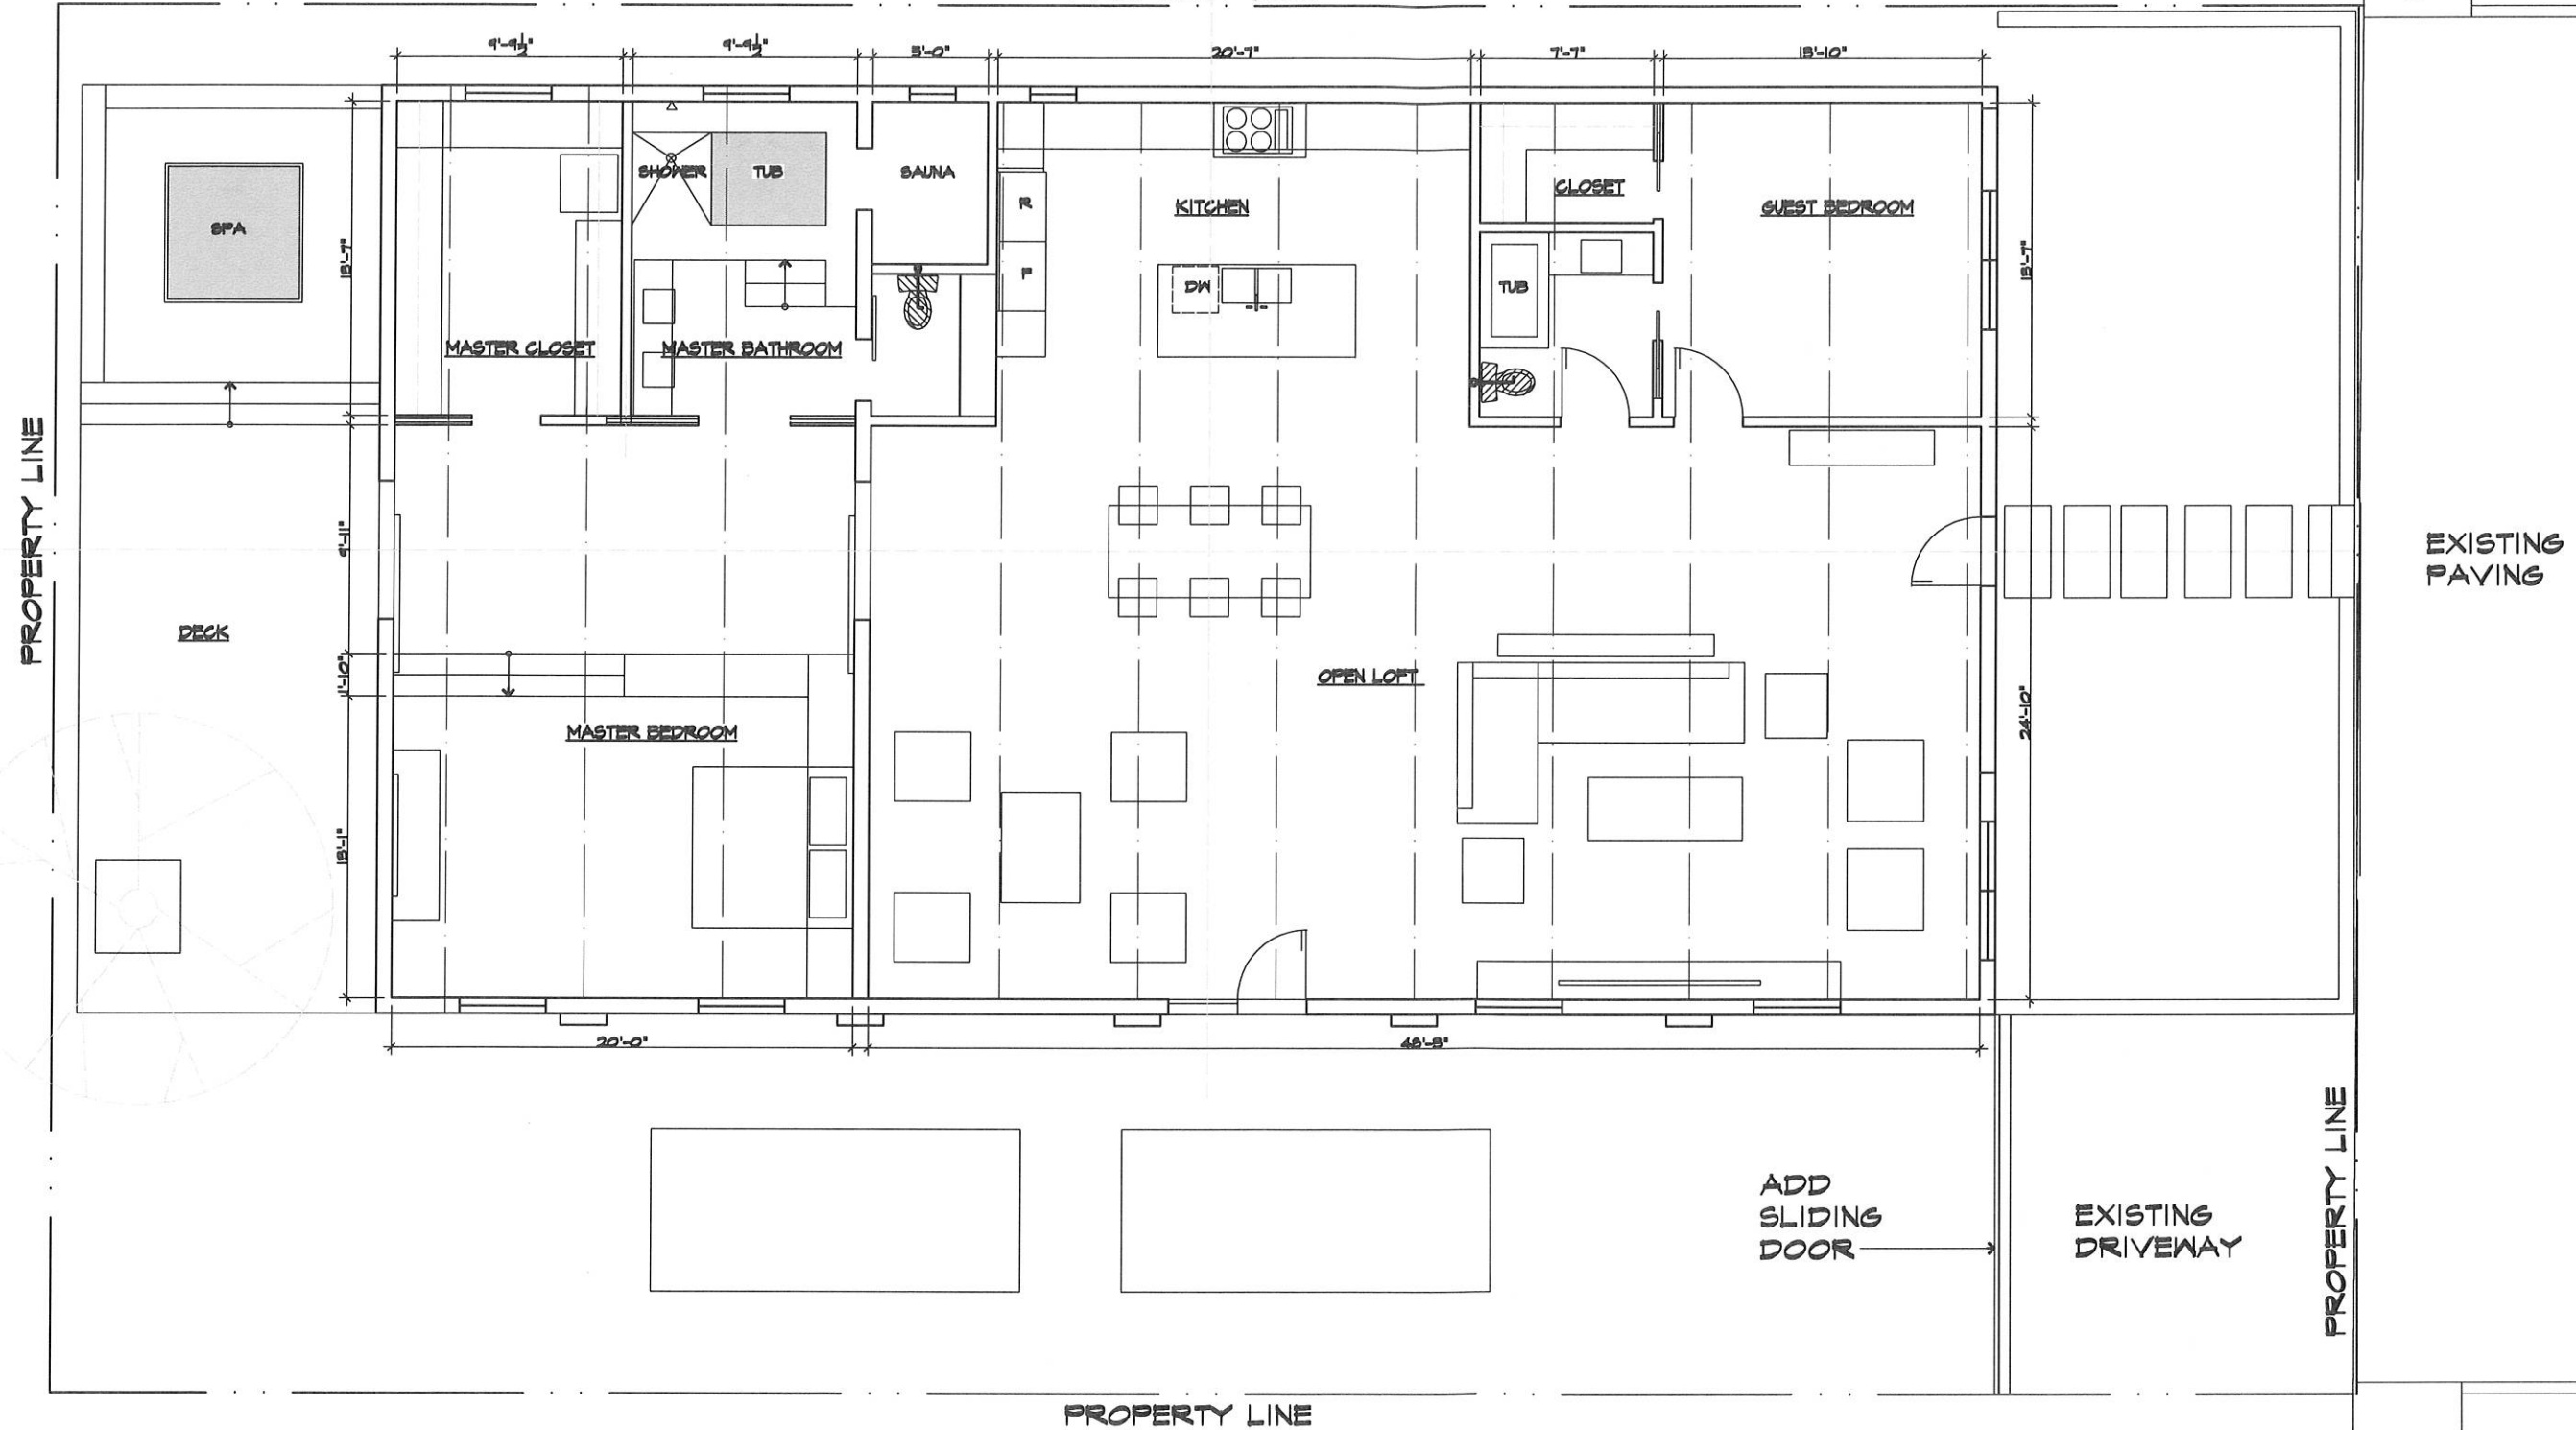

SIDEWALK

EXISTING PAVING

FLINT

PROPERTY LINE

PROPERTY LINE

FLOOR PLAN 1207 FLINT  
1/8"=1'-0" 04-03-19

