




BARRINGTON PARK PHASE IX
 JONESBORO, AR
 ANNADALE DR. & ANNADALE COURT
 PLAN & PROFILE

DATE: 11/30/15

REV:



DRAWN BY: BGW

CARLOS WOOD, P.E.
 ENGINEERING CONSULTANT
 148 CR 375
 BONO, AR 72416
 PHONE/FAX: (870) 972-8335
 EMAIL: WOODENR@SBCGLOBAL.NET
 WEBSITE: WWW.WOODENR.COM

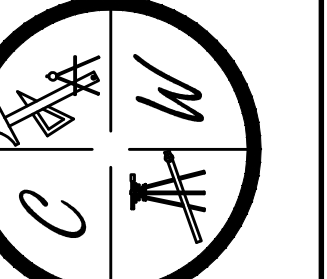


LEGEND

	CURB
	EXISTING CONTOUR
	PROPOSED CONTOUR
	STORM DRAIN INLET
	STORM DRAIN PIPE

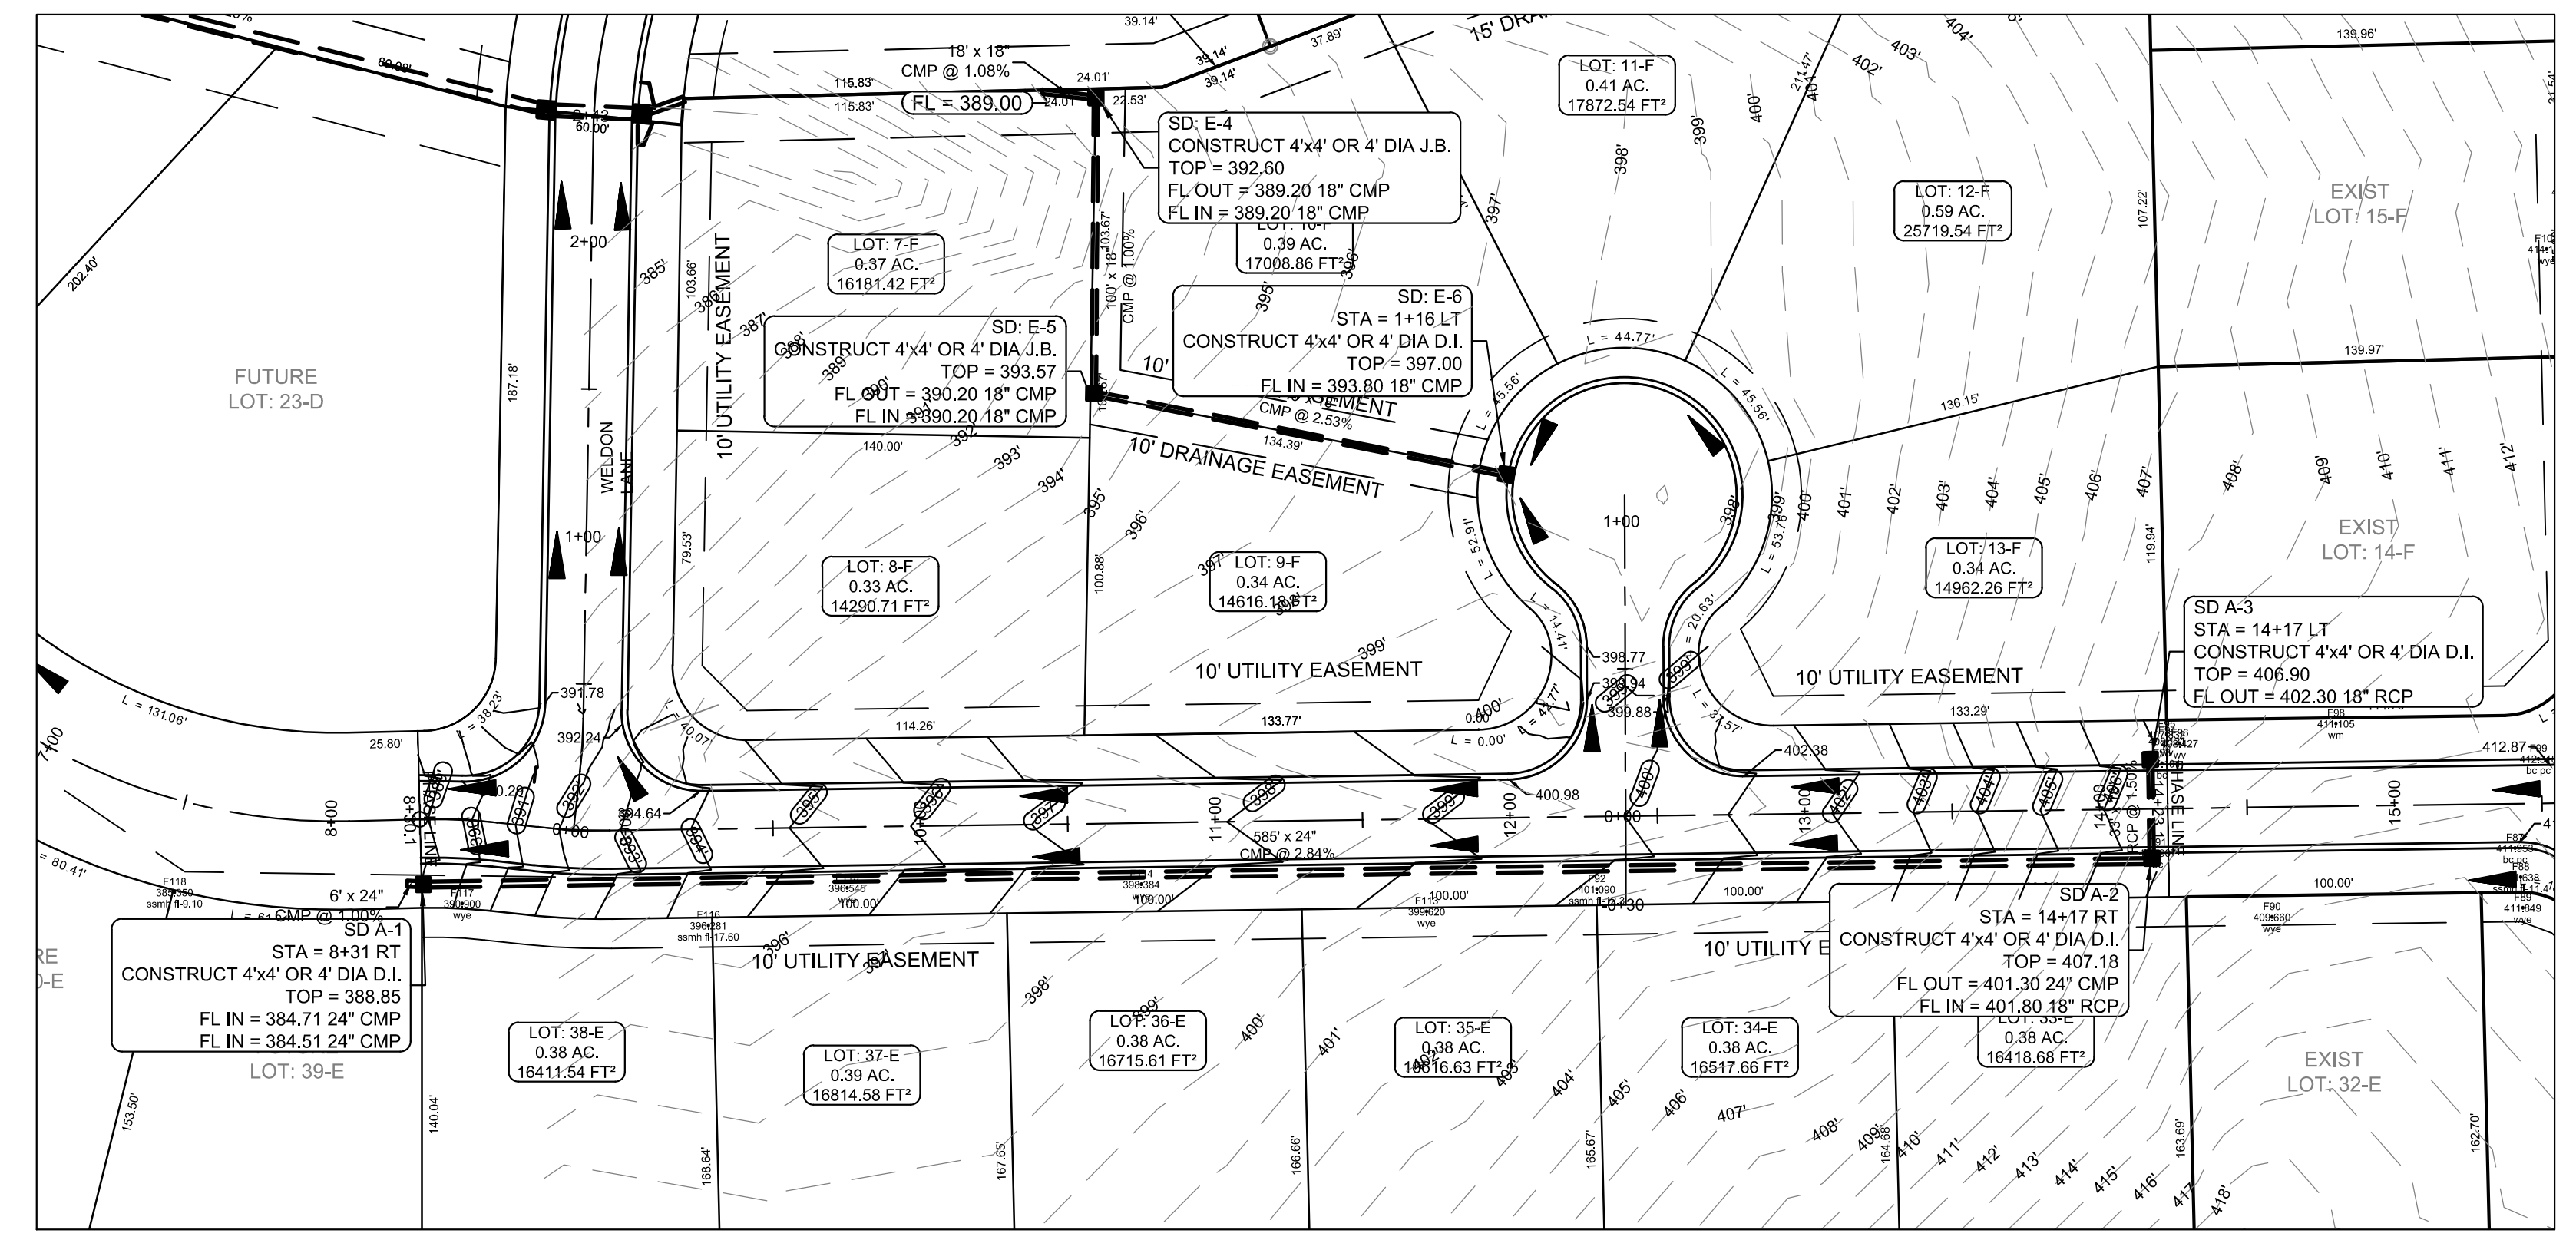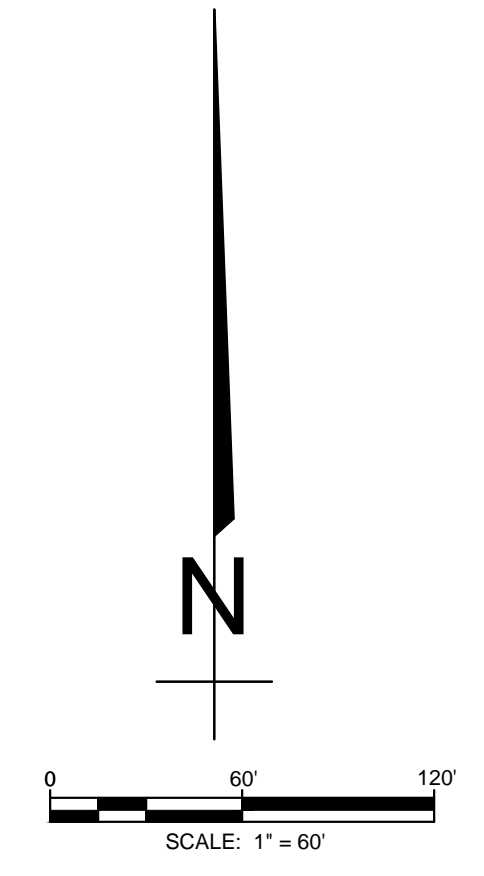

PIPE NOTE:
 ALL PIPE SHALL MEET THE FOLLOWING STANDARDS.


- ALUMINIZED STEEL TYPE 2 STEEL PIPE
 - ASTM A-929
 - ASTM A-760
- RCP CLASS III OR CLASS IV
 - ASTM C-76
 - ASTM C-506
 - ASTM C-507

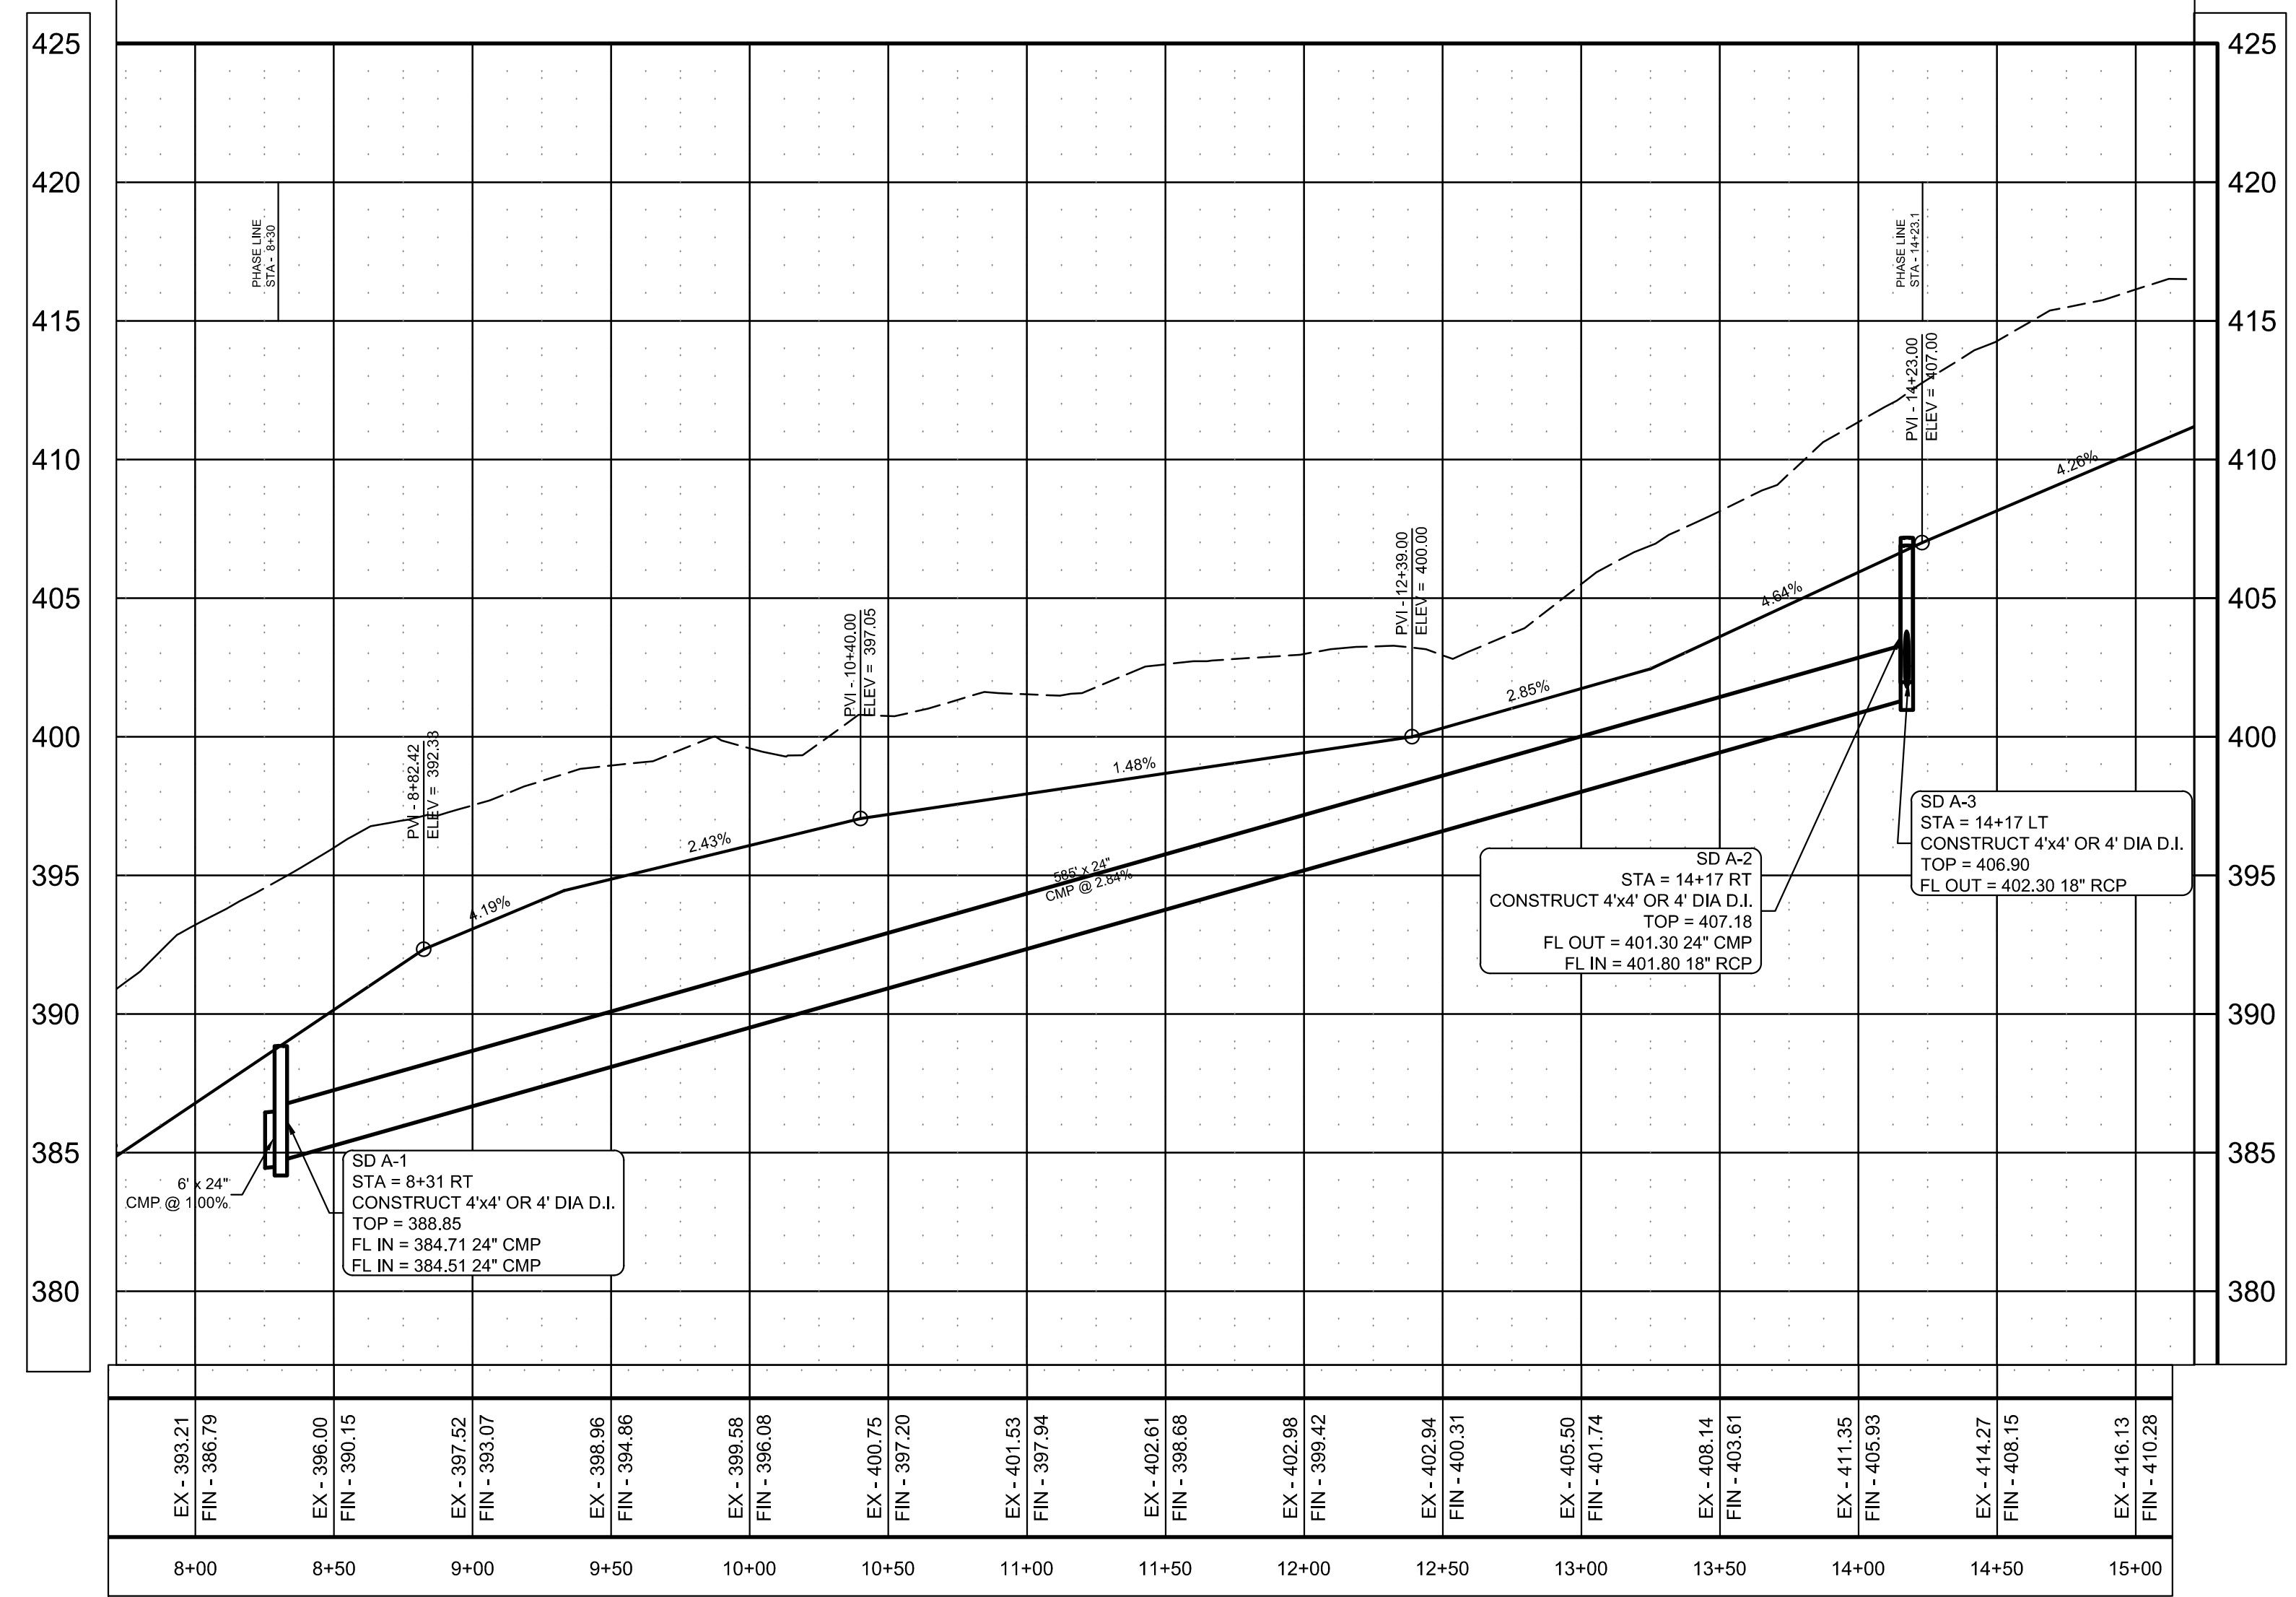

ANNADALE DRIVE

PROFILE SCALE:

HORIZONTAL: 1" = 50'
 VERTICAL: 1" = 5'

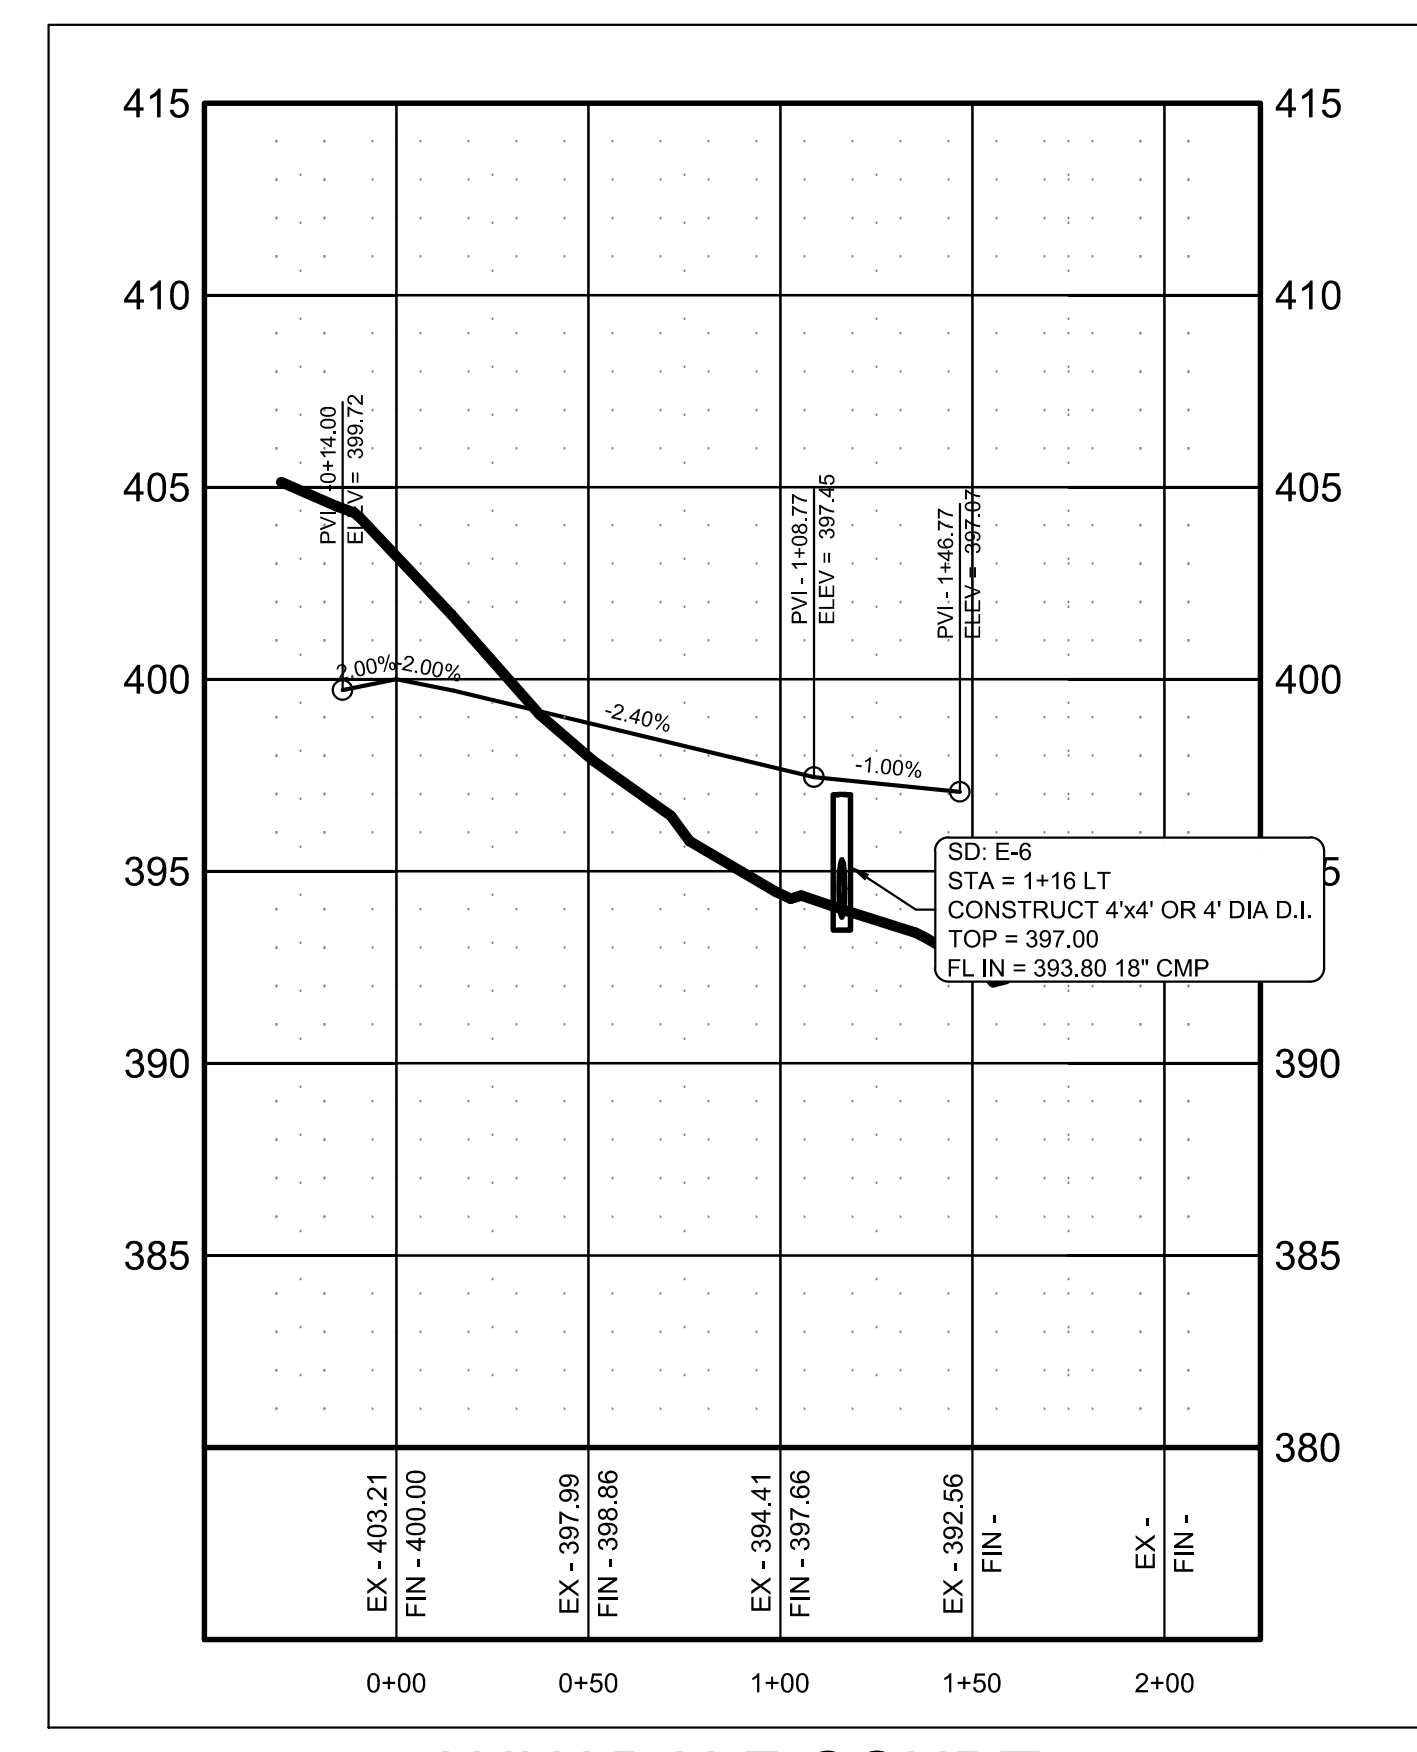

ANNADALE COURT