
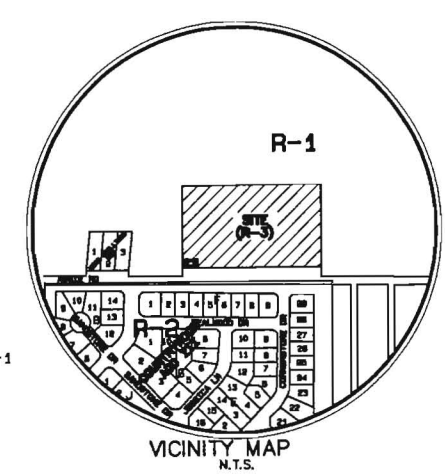


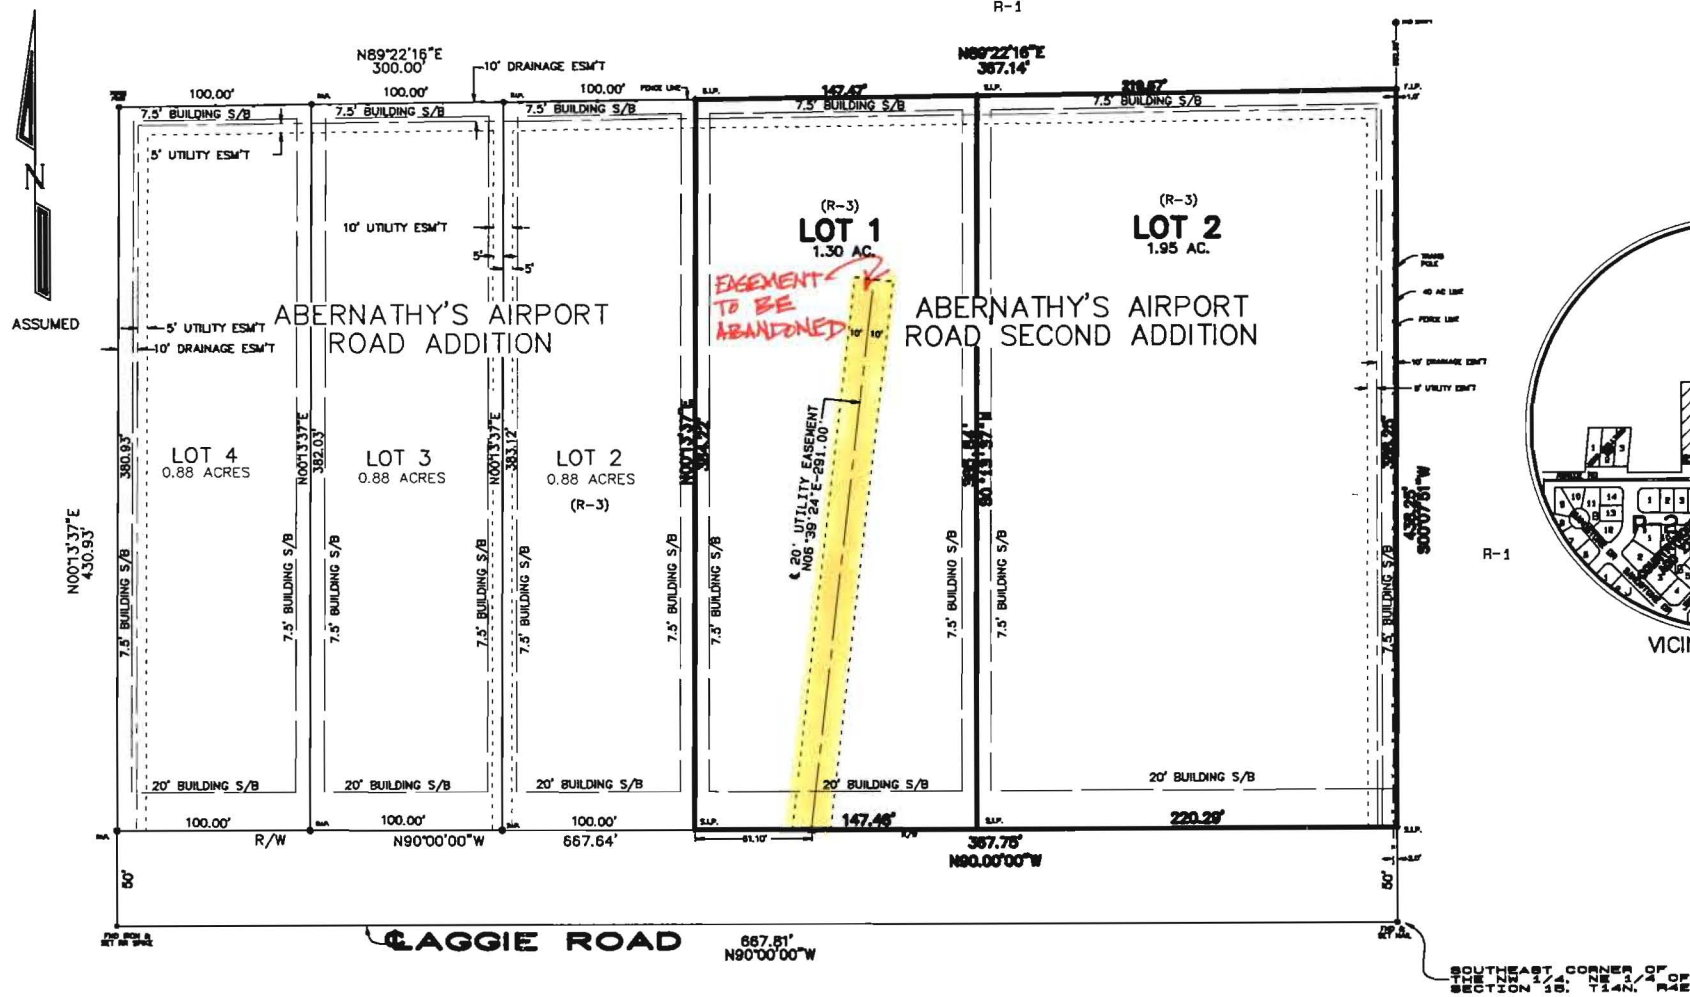

CERTIFICATE OF REPLAT:
THIS IS TO CERTIFY THAT HAYWOOD, KENWARD, BARE AND ASSOCIATES INC., CIVIL ENGINEERS AND PROFESSIONAL LAND SURVEYORS, HAVE RE-PLATTED THE FOLLOWING PARCEL/PARCELS OF LAND:

LOT 1 OF ABERNATHY'S AIRPORT ROAD ADDITION TO JONESBORO, ARKANSAS

OWNERS CERTIFICATION:
WE BEING THE OWNERS/AGENTS DO HEREBY DEDICATE TO THE PUBLIC USE FOREVER, ALL THE STREETS OF WIDTH, LENGTH, AND LOCATION AS SHOWN ON THE PLAT HEREON. AND SAID OWNERS/AGENTS DO HEREBY DEDICATE ALL EASEMENTS TO THE PUBLIC USE FOR THE EXPRESS PURPOSE/PURPOSES INDICATED. SAID EASEMENTS SHALL NOT BE USED FOR INGRESS/EGRESS BY THE PUBLIC.


SAID REPLAT SHALL BE HERE-IN-AFTER BE DESIGNATED AND REFERRED TO AS:

ABERNATHY'S AIRPORT ROAD SECOND ADDITION
TO JONESBORO, ARKANSAS

THE ABOVE DESCRIBED TRACT LIES OUTSIDE THE 100 - YEAR FLOOD-PLAIN. AS PER F.I.R.M. MAP 05031C0044 C DATED SEPT. 27, 1991.

SIGNED THIS _____ DAY OF _____, 2000

BY _____ TITLE _____
NAME _____ TITLE _____
NAME _____ TITLE _____
NAME _____ TITLE _____

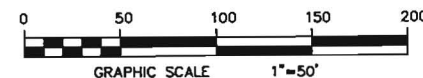

REVISIONS	
DATE	DESCRIPTION

RECORD REPLAT	
LOT 1 OF ABERNATHY'S AIRPORT ROAD ADD. SECTION 15, TOWNSHIP 14 NORTH, RANGE 4 EAST JONESBORO, ARKANSAS	
HAYWOOD, KENWARD, BARE & ASSOCIATES, INC. CIVIL ENGINEERING - SURVEYING - PLANNING 3301 E. HIGHLAND DRIVE JONESBORO, ARKANSAS 72401 TEL 870-932-2019 FAX 870-932-1078	
CLIENT: DAVID ABERNATHY	CLIENT: DAVID ABERNATHY

CHECKED BY:	CHECKED BY:
DATE:	SHEET NO.
JOB NO.	SCALE:
100213	1"=50'
57-105	