

DEMOLITION NOTES

- 1 SAWCUT AND REMOVE PORTION OF EXISTING ASPHALT PAVING AS INDICATED BY HATCH PATTERN
- 2 OVERHEAD ELECTRICAL LINE, POLE AND GUY WIRE TO BE DEMOLISHED (BY OWNER) PRIOR TO CONSTRUCTION
- 3 SAWCUT AS REQUIRED AND REMOVE EXISTING CONCRETE PAVING
- 4 REMOVE EXISTING CHAINLINK FENCE, POST, AND FOUNDATION (BY OWNER)





GENERAL DEMOLITION NOTES

1. DASHED LINES INDICATE WHICH ITEMS ARE TO BE DEMOLISHED.
2. THESE DRAWINGS DO NOT REFLECT THOSE ITEMS THAT ARE TO BE DEMOLISHED AS PART OF MECHANICAL AND ELECTRICAL SYSTEMS. THAT SCOPE IS TO BE PROVIDED BY THE CONTRACTOR/OWNER.
3. THESE DRAWINGS ARE INTENDED TO SHOW THE GENERAL SCOPE OF DEMOLITION REQUIRED TO ACCOMPLISH THE NEW WORK. IT IS NOT INTENDED TO SHOW EVERY ITEM OF DEMOLITION. THE CONTRACTOR SHALL PERFORM ALL DEMOLITION NECESSARY TO ACCOMPLISH THE NEW WORK, INCLUDING THAT REQUIRED FOR MECHANICAL, ELECTRICAL AND PLUMBING.
4. REMOVE MISCELLANEOUS NON-FUNCTIONAL ITEMS ATTACHED TO INTERIOR WALLS. INCLUDED ARE SUCH ITEMS AS NAILERS, ANCHORS, ACCESSORIES, MECHANICAL AND ELECTRICAL DEVICES, ETC.
5. CONTRACTOR WILL BE RESPONSIBLE FOR DEMOLITION OF CONCRETE FLOOR SLAB AS REQUIRED FOR NEW PLUMBING WORK.
6. VERIFY ALL DIMENSIONS IN THE FIELD PRIOR TO CONSTRUCTION.

GENERAL NOTES

1. PRIOR TO BEGINNING ANY TYPE OF EXCAVATION, THE CONTRACTOR SHALL CONTACT UTILITIES INVOLVED TO VERIFY LOCATIONS OF UTILITIES ON THE GROUND
2. CONTRACTOR SHALL TAKE ALL NECESSARY PRECAUTIONS TO AVOID DAMAGE TO REMAINING STRUCTURES AND VEGETATION AND ADJACENT PROPERTIES
3. CONTRACTOR SHALL ASSUME THAT THE UNDERCUTTING AND FILL REQUIRED UNDER THE FOOTPRINT OF THE BUILDING AND IS TO BE 800 CUBIC YARDS TOTAL OF UNDERCUT AND FILL; BASED ON RECOMMENDATIONS FOUND IN THE GEOTECH REPORT, THIS IS TO BE INCLUDED IN THE BASE BID.
4. CONTRACTOR SHALL PROVIDE A UNIT PRICE ON THE BID FORM FOR UNDERCUT AND FILL FOR ADDITIONAL OR DEDUCTIVE WORK AS REQUIRED BY SOILS ENGINEER AND APPROVED BY THE OWNER.
5. ALL DISTURBED AREAS OF SITE TO RECEIVE SEED UNLESS INDICATED ON SITEPLAN TO RECEIVE SOD.
6. CONTRACTOR SHALL ASSUME THAT THE UNDERCUTTING AND FILL REQUIRED UNDER THE FOOTPRINT OF THE PARKING/ASPHALT IS TO BE 250 CUBIC YARDS TOTAL OF UNDERCUT AND FILL INCLUDE IN PRICING OF THIS PORTION OF WORK.

IT SHALL BE THE RESPONSIBILITY OF THE CONTRACTOR TO VERIFY ANY AND ALL UTILITIES PRIOR TO CONSTRUCTION. CALL ARKANSAS ONE-CALL 1-800-462-8998 BEFORE YOU DIG.

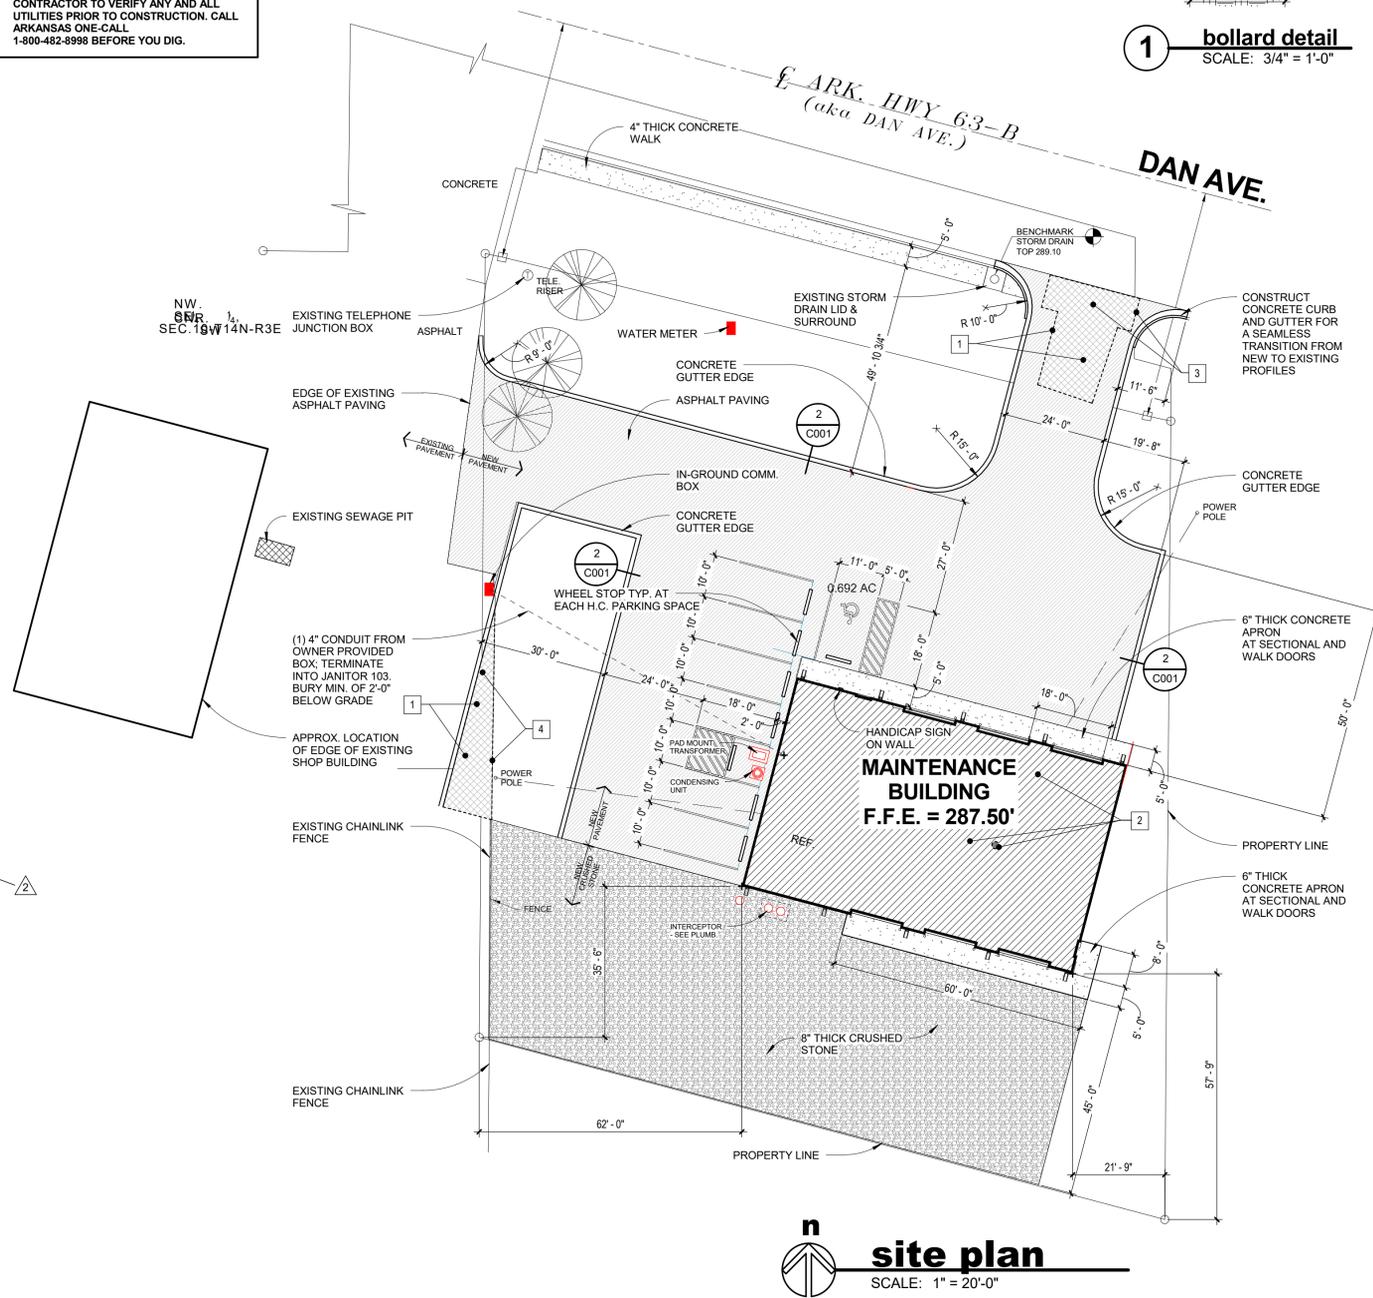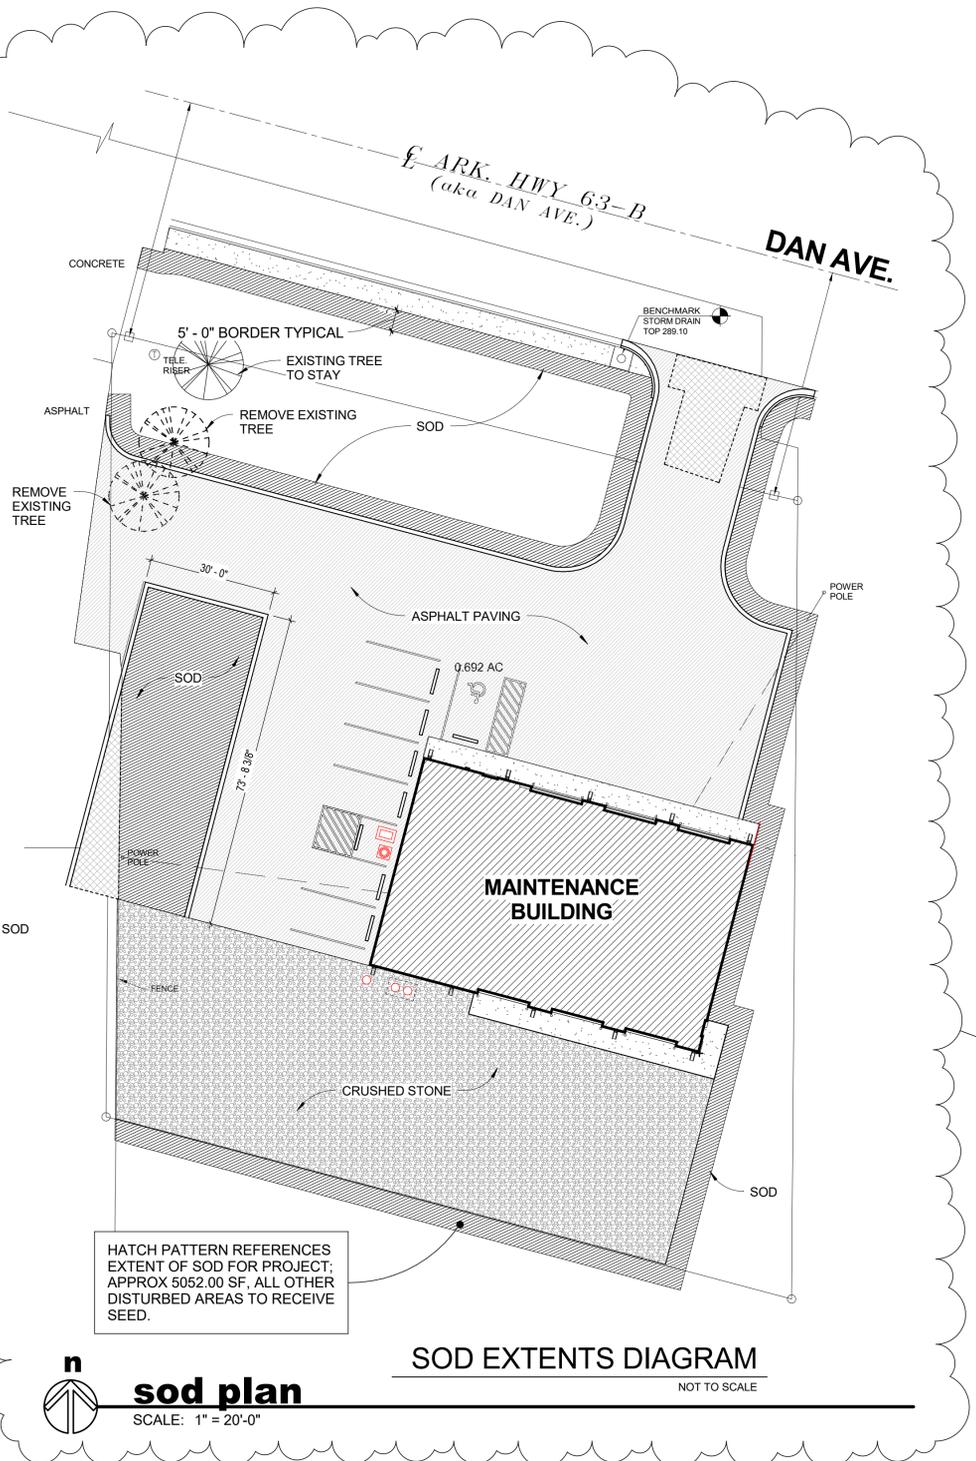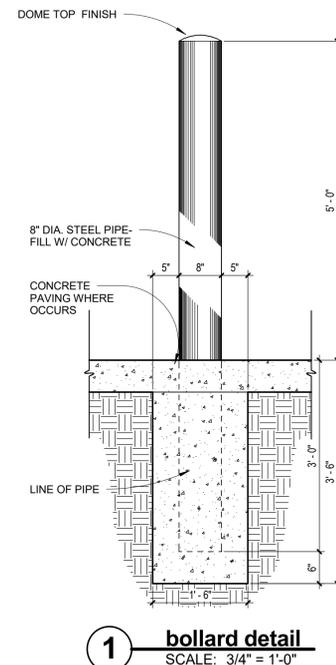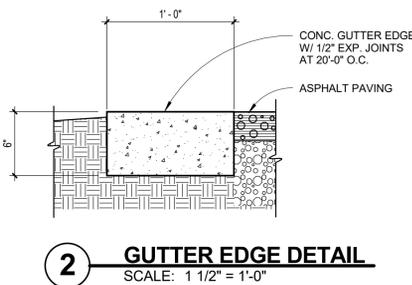

City of Jonesboro
Cemetery Maintenance Building
Jonesboro, Arkansas



Revision Schedule	Issued	Rev. Date	Rev. Description
1	KC	06/26/17	KC
2	KC		



Commission Number 10217
C001
(Revised: August 7, 2017)
Date: May 30, 2017