



VICINITY SKETCH  
NOT TO SCALE

INSET "A" - SCALE: 1"=80'

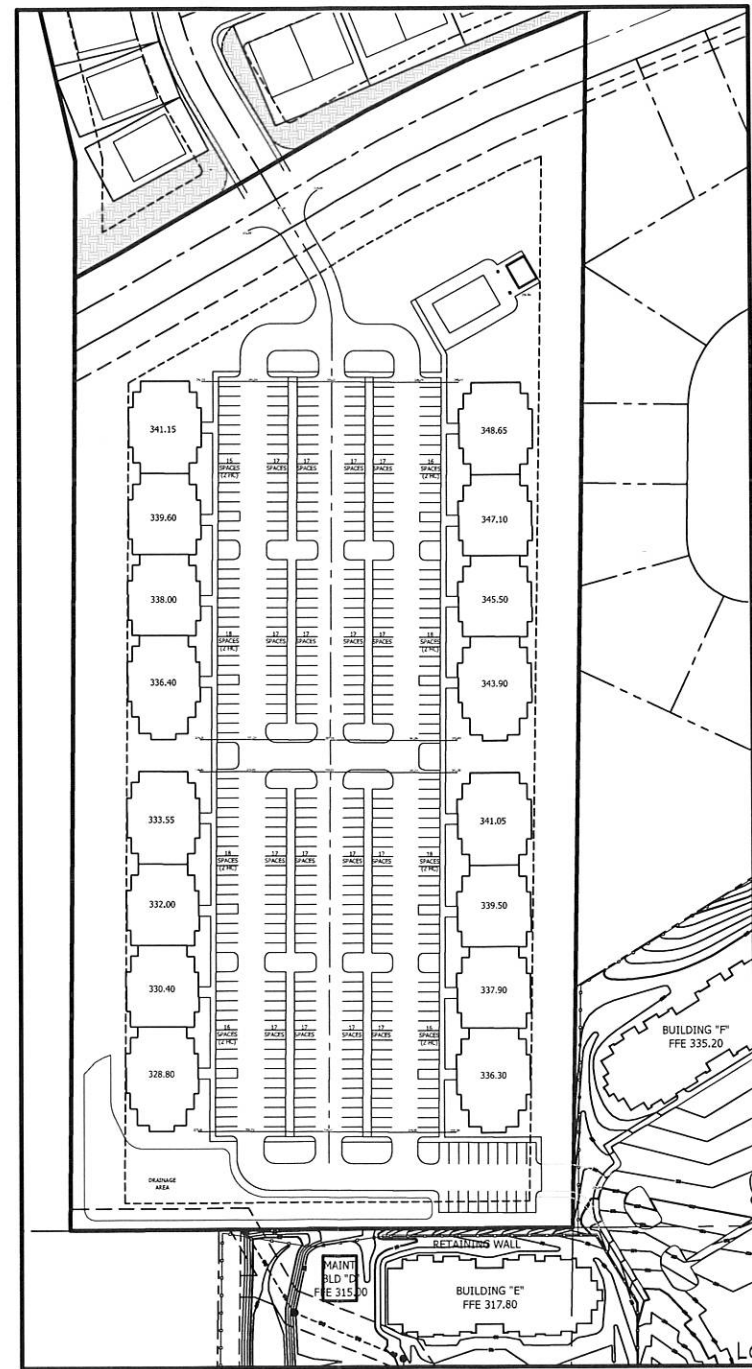

**HAMMERHEAD CONTRACTING**  
GREENSBOROUGH DEVELOPMENT  
NORTH OF GREENSBORO ROAD  
JONESBORO, ARKANSAS

**ASSOCIATED ENGINEERING, LLC**  
CIVIL ENGINEERING • LAND SURVEYING  
LAND PLANNING  
103 SOUTH CHURCH STREET • P.O. BOX 1462  
JONESBORO, AR 72403  
PH: 870-932-3594 • FAX: 870-935-1263

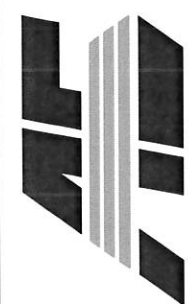

NO.	DESCRIPTION	DATE

**CONCEPTUAL LAYOUT**

DATE: 03/17/2025	DRAWN: CCH
CADD FILE: 24155-CSDP-JT	CHECKED: JME
DUSA: 0414091.000X	SHEET
SCALE: 1"=120'	2 OF 2