



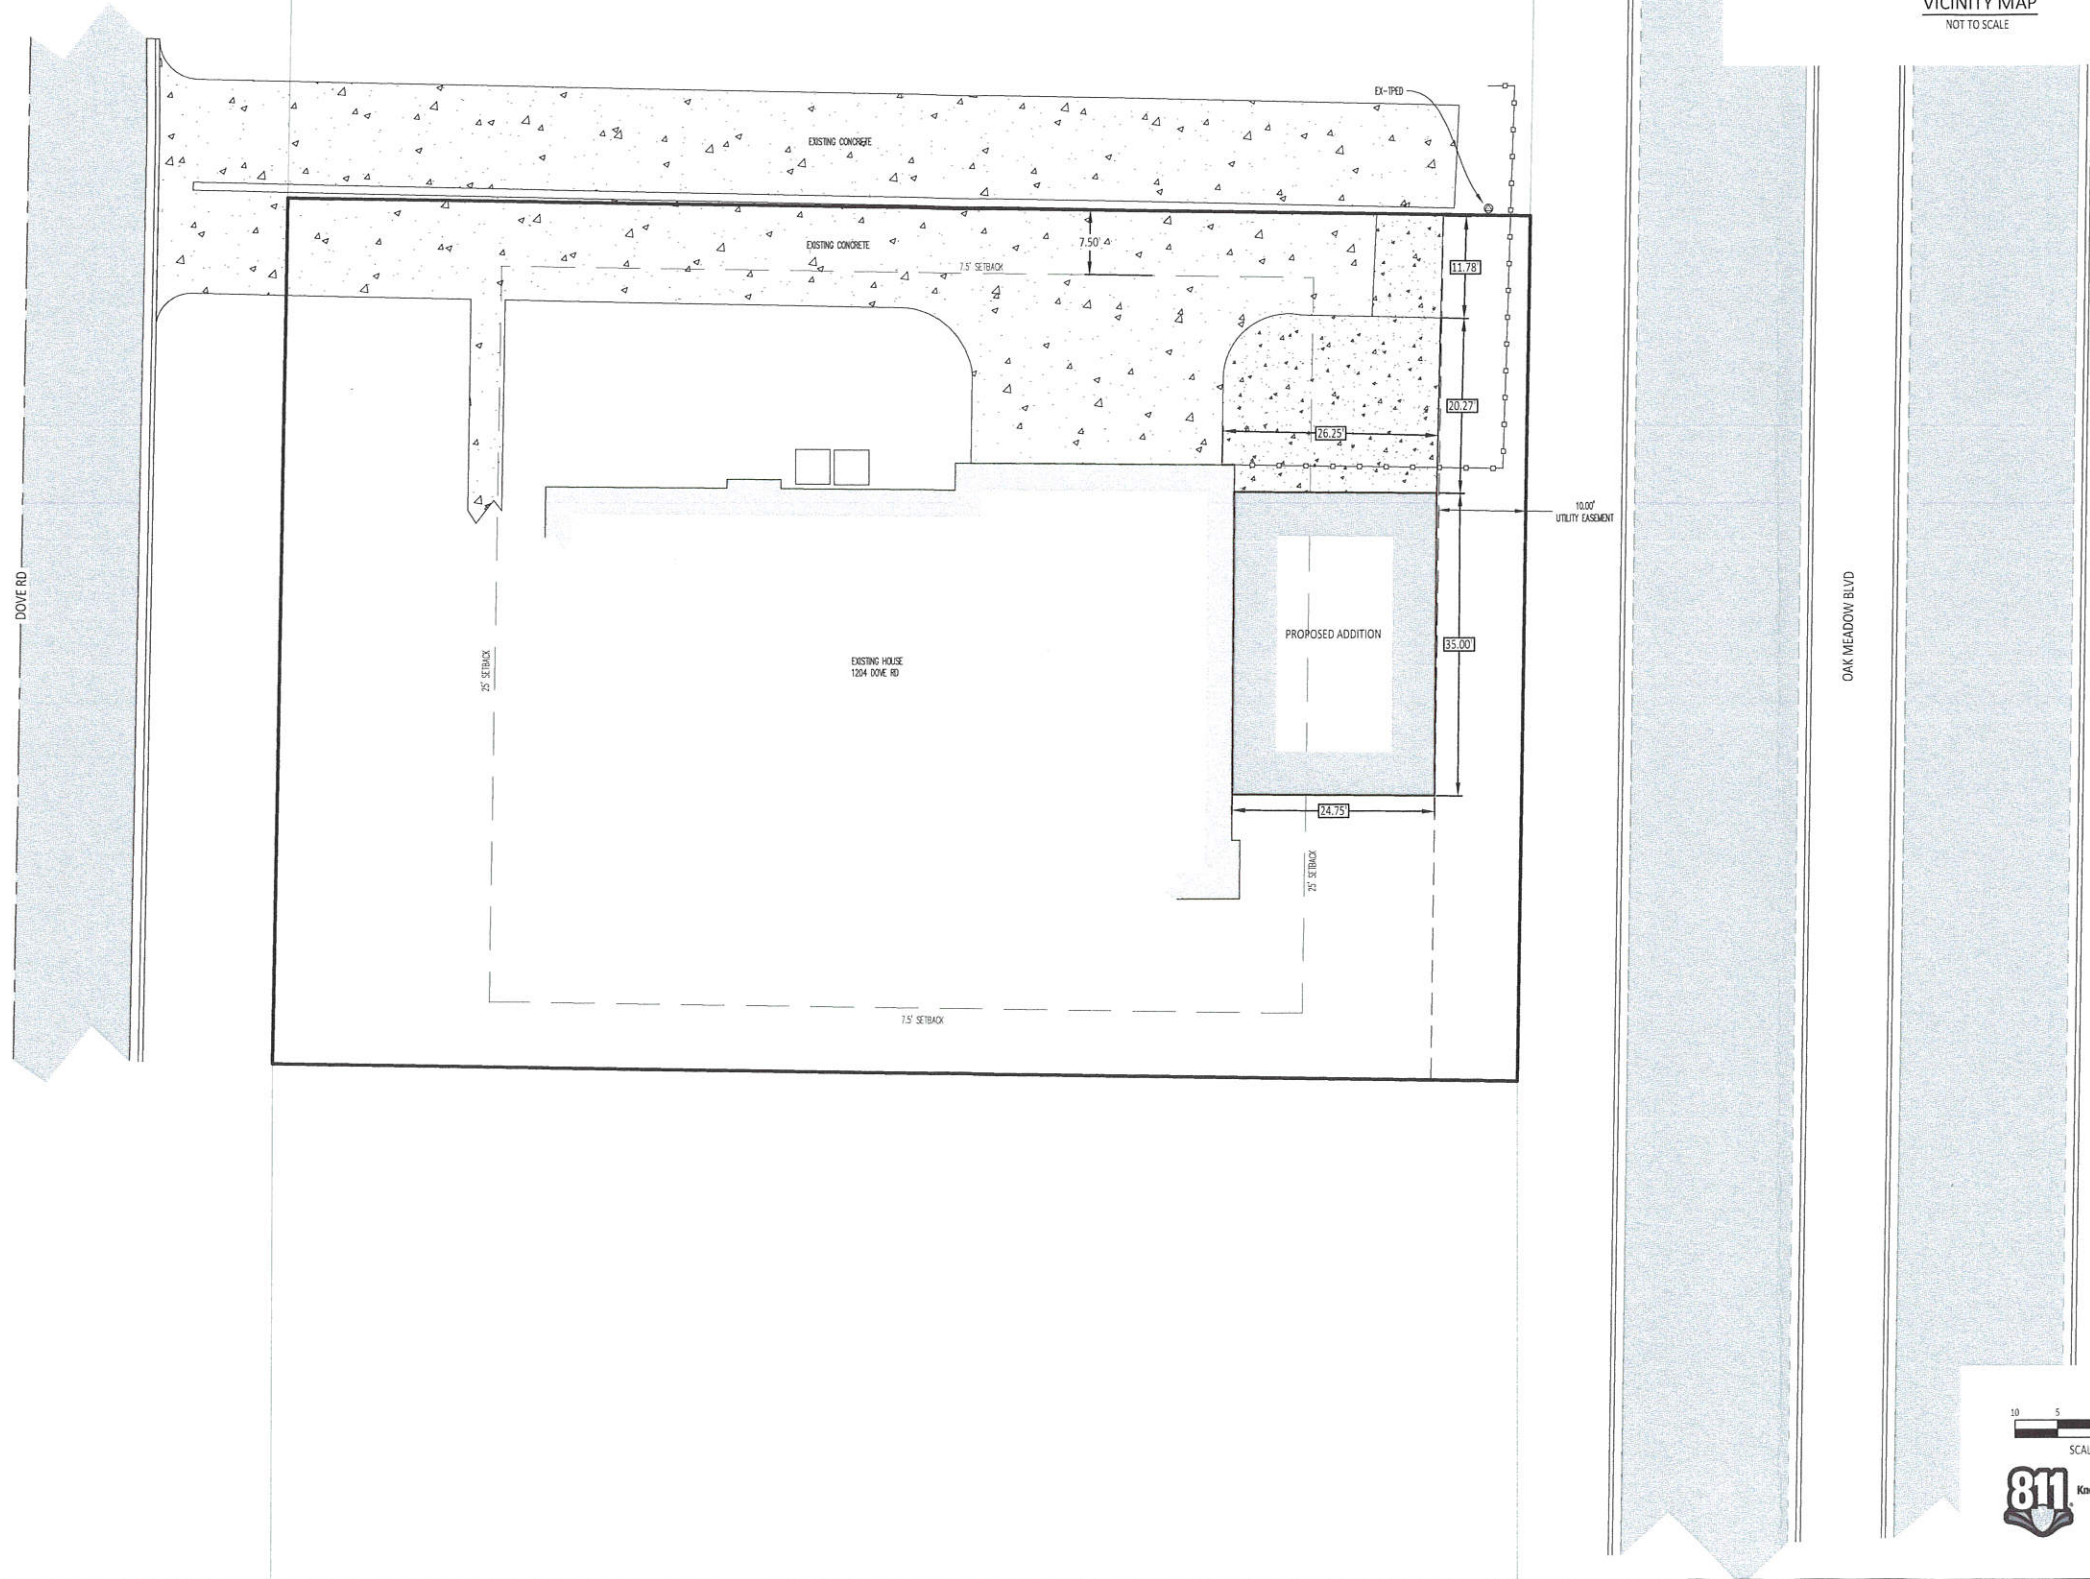

VICINITY MAP
NOT TO SCALE

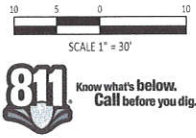

COMPANY INFO:
3916 WOOD STREET
JONESBORO, AR 72404
PH: 1-870-203-9939
WWW.TRALANENG.COM

TRALAN
ENGINEERING

PROJECT:
1204 DOVE ROAD ADDITION

CLIENT:
TREY MCKEE



REVISIONS

DATE	BY	DESCRIPTION

DRAWING INFO.

DRAWN BY:	MAB
DATE:	03/18/2024
SCALE:	1" = 10'
JOB NO:	24-011
CAD NO:	

SITE DIMENSION
PLAN

SHEET NUMBER:
C200