


CL. HIGHLAND AVENUE

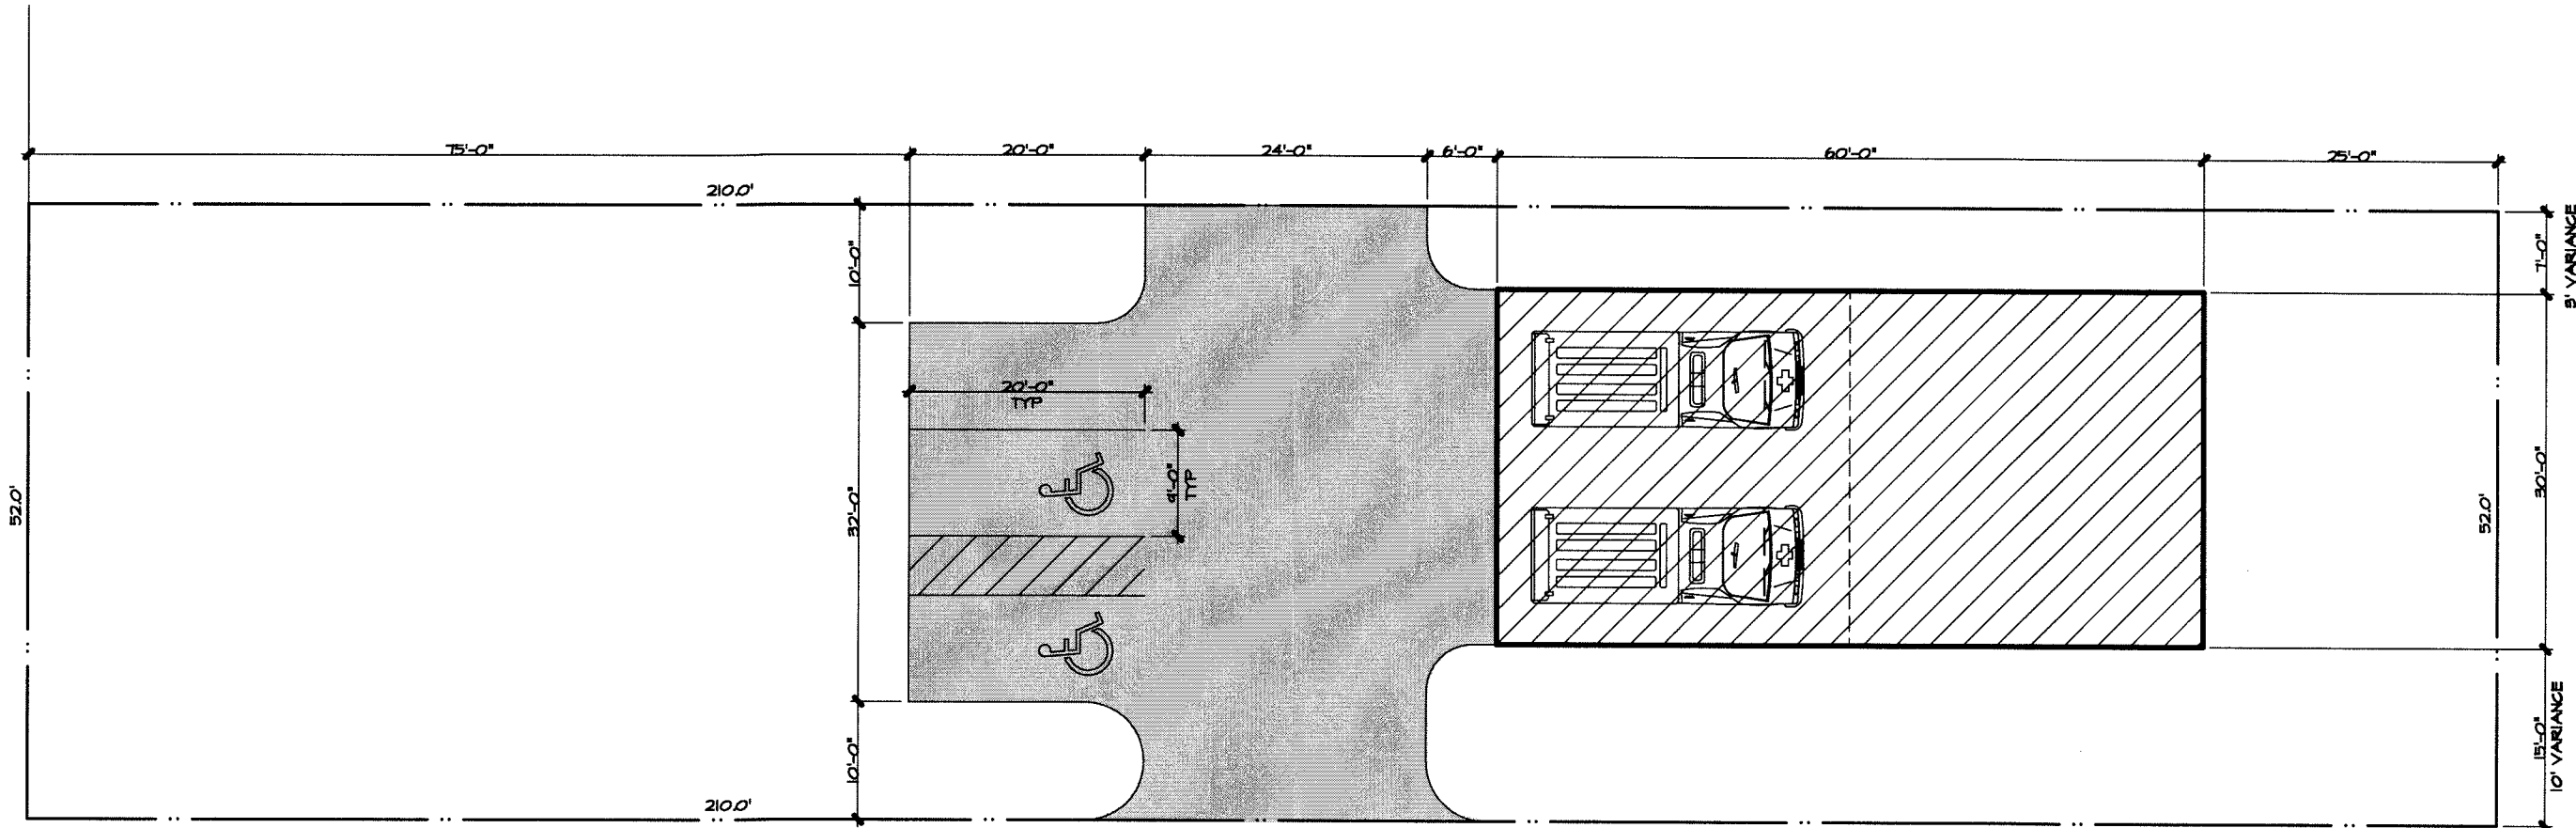

CL. BRYAN STREET

3901 E. HIGHLAND DRIVE - ZONED R2

NEW STRUCTURE = 1800 SQFT
NEW PAVING = 2210 SQFT
TOTAL = 3010 SQFT

EXISTING HOUSE & DRIVEWAY = 2800 SQFT
EXISTING OTHER STRUCTURE = 512 SQFT
TOTAL = 3312 SQFT

ADDING NET 448 SQFT OF IMPERVIOUS SURFACE

PROPOSED SITE PLAN

NTS

