


NORTH

Portion of Warner Street requested to be closed.

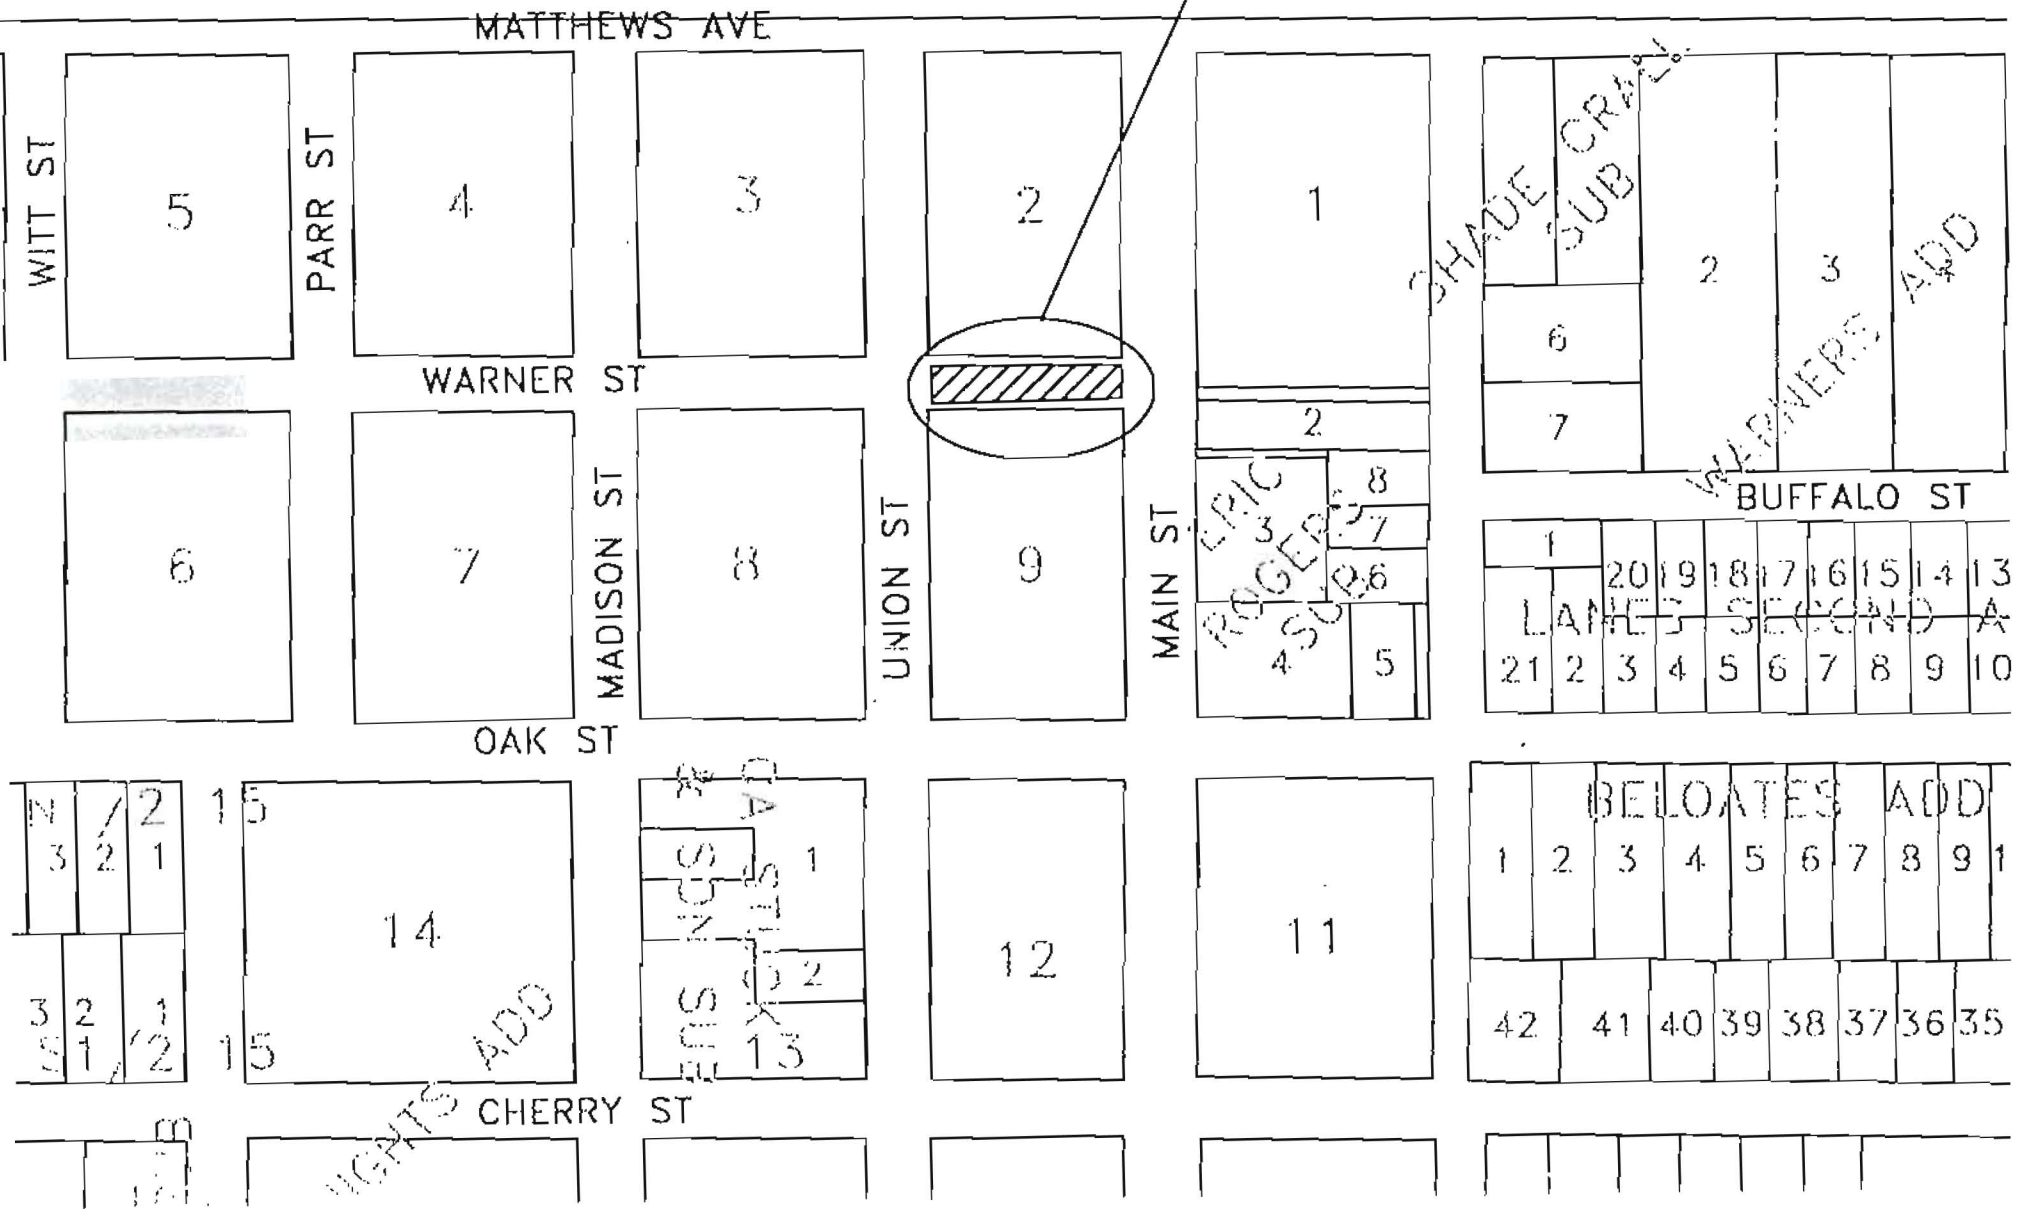

SHADE CRAWL

WARNERS ADD

ERIC ROGERS SUB

ADD

LIGHTS