

This agreement is entered into on this date by and between **Adar Collie Penter** hereinafter referred to as "party of the first part" and the **City of Jonesboro, MATA Department**, hereinafter referred to as "party of the second part."

WITNESSETH:

The party of the first part is the owner of certain property at 805 West Nettleton Avenue, Jonesboro, Arkansas, Parcel Number 42.

The party of the second part is in the process of improving West Nettleton Avenue.

The party of the second part has agreed to the following requests made by the party of the first part.


1. To be paid the sum of \$ 2,028.00
2. Remove existing public sidewalk.
3. Remove existing concrete driveway back to new R.O.W. line.
4. Remove old steps and walkway to back of new R.O.W. line.
5. Grade from back of new sidewalk use 3:1 mowable slope.
6. Provide cut in new curb and gutter for driveway.
7. Construct concrete drive to new R.O.W. line.
8. Solid sod new terraced area and area disturbed by construction.
 - (a) Westside of walkway to be planted in Mundo grass, Eastside of walkway to be sodded in Zoysia grass. (This replaces existing material.)
9. Replace concrete steps and walkway to back of new R.O.W. line.

This agreement is subject to any and all set back Code or Ordinance which would allow reconstruction of the building that now exist on this property.

The above said agreed amount to be paid shall be free and clear of any and all emcumbrance with the exception of The Lender Mortgage Co.

This agreement is executed on this the 23rd day of March, 2002

Adar C. Penter
Adar Collie Penter

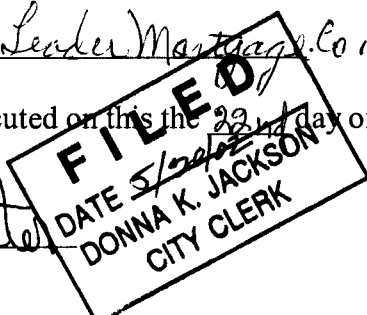

J. Harry Hardwick
CITY OF JONESBORO, MATA DEPT.
BY: [Signature]
DIRECTOR - MATA

805 West Nettleton Avenue
Parcel #42

Right-of-Way

Whereas, Adar Collie Penter, are the owners of land in Craighead County, Arkansas described below, and the City of Jonesboro, a municipal corporation of the State of Arkansas, is the owner of adjoining land;

Whereas, Adar Collie Penter, and city have agreed upon a right-of-way for construction and maintenance of a street across the land of Adar Collie Penter, in favor of city and in favor of the land of city.

Now, Therefore, be it agreed between Adar Collie Penter, and city on 22nd day of March, ~~2001~~ 2002 ~~8th~~

1. Adar Collie Penter, in consideration of the agreement hereinafter made by city, grants to city a right-of-way for construction and maintenance of a street over the land Adar Collie Penter, in City of Jonesboro, Craighead County, Arkansas, or particularly described as follows:

DESCRIPTION OF PERMANENT RIGHT-OF-WAY


PART OF LOT 2 AND LOT 3 IN BLOCK "B" OF HOLLYWOOD ADDITION TO JONESBORO, ARKANSAS AS RECORDED IN DEED BOOK #48, PAGE #101 IN THE OFFICE OF THE CIRCUIT COURT CLERK AND EX-OFFICIO RECORDER BEING MORE PARTICULARLY DESCRIBED AS FOLLOWS:

BEGIN AT THE NORTHWEST CORNER OF LOT 3 IN BLOCK "B" OF HOLLYWOOD ADDITION TO JONESBORO, ARKANSAS; THENCE NORTH 89°13'38" EAST, ALONG THE NORTH LINE OF LOT 2 AND LOT 3 AFORESAID, 74.12 FEET; THENCE SOUTH 0°43'31" EAST 10.81 FEET; THENCE SOUTH 89°16'29" WEST 74.43 FEET TO THE WEST LINE OF LOT 3 AFORESAID; THENCE NORTH 0°43'31" WEST, ALONG SAID WEST LINE, 10.75 FEET TO THE POINT OF BEGINNING, CONTAINING 0.018 ACRES, (799.00 SQUARE FEET).

DESCRIPTION OF TEMPORARY CONSTRUCTION EASEMENT

PART OF LOT 2 IN BLOCK "B" OF HOLLYWOOD ADDITION TO JONESBORO, ARKANSAS AS RECORDED IN DEED BOOK #48, PAGE #101 IN THE OFFICE OF THE CIRCUIT COURT CLERK AND EX-OFFICIO RECORDER BEING MORE PARTICULARLY DESCRIBED AS FOLLOWS:

BEGIN AT THE NORTHWEST CORNER OF LOT 3 IN BLOCK "B" OF HOLLYWOOD ADDITION TO JONESBORO, ARKANSAS; THENCE SOUTH 0°43'31" EAST, ALONG THE WEST LINE OF LOT 3 AFORESAID, 10.75 FEET; THENCE NORTH 89°16'29" EAST 52.00 FEET TO THE POINT OF BEGINNING PROPER; THENCE CONTINUE NORTH 89°16'29" EAST 20.90 FEET; THENCE SOUTH 21°04'18" WEST 13.98 FEET; THENCE SOUTH 89°04'33" WEST 11.63 FEET; THENCE NORTH 18°07'22" WEST 13.65 FEET TO THE POINT OF BEGINNING PROPER, CONTAINING 0.005 ACRES, (211.48 SQUARE FEET).

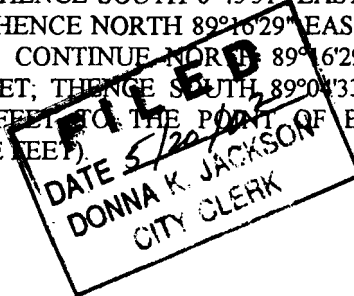

- 2. Adar Collie Penter, warrants the right-of-way against anyone claiming it or in any manner preventing free and unobstructed use of it by city.
- 3. City, in consideration of the grant of right-of-way aforesaid, agrees to construct, maintain and improve the property through the use as is set forth herein.
- 4. This agreement shall inure to and bind the heirs, executors, administrators, successors and assigns of the parties and shall constitute a covenant running with the land of Adar Collie Penter.

Adar Collie Penter
Adar Collie Penter

STATE OF ARKANSAS
COUNTY OF Craighead

FILED
DATE 5/20/02
DONNA K. JACKSON
CITY CLERK

ACKNOWLEDGEMENT

On this day before me, the undersigned officer, personally appeared Adar Collie Penter, to me well known to be the person whose name is subscribed to the foregoing instrument and acknowledged that she had executed the same for the purposes therein stated and set forth.

WITNESS my hand and seal this 22nd day of March, ~~2001~~ 2002

J. Harry Hardwick
NOTARY PUBLIC


OFFICIAL SEAL
J. HARRY HARDWICK
NOTARY PUBLIC-ARKANSAS
CRAIGHEAD COUNTY
MY COMMISSION EXPIRES: 02-14-2010

N.W. COR. LOT 3 IN BLK. "B" OF
HOLLYWOOD ADDITION TO
JONESBORO, ARKANSAS

DEED BOOK 627 PAGE 393

PLAT OF SURVEY

WEST NETTLETON AVENUE

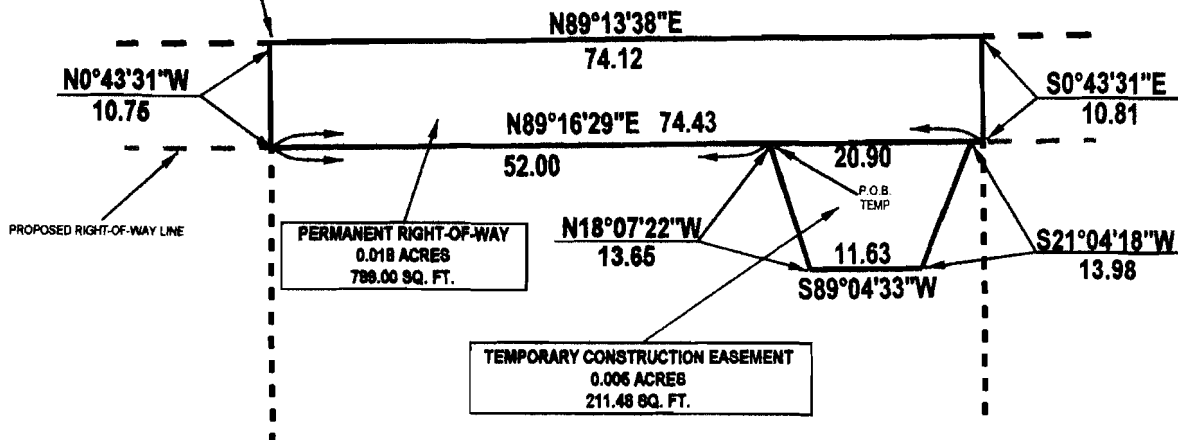

DESCRIPTION OF PERMANENT RIGHT-OF-WAY



PART OF LOT 2 AND LOT 3 IN BLOCK "B" OF HOLLYWOOD ADDITION TO JONESBORO, ARKANSAS AS RECORDED IN DEED BOOK #48, PAGE #101 IN THE OFFICE OF THE CIRCUIT COURT CLERK AND EX-OFFICIO RECORDER BEING MORE PARTICULARLY DESCRIBED AS FOLLOWS:

BEGIN AT THE NORTHWEST CORNER OF LOT 3 IN BLOCK "B" OF HOLLYWOOD ADDITION TO JONESBORO, ARKANSAS; THENCE NORTH 89°13'38" EAST, ALONG THE NORTH LINE OF LOT 2 AND LOT 3 AFORESAID, 74.12 FEET; THENCE SOUTH 0°43'31" EAST 10.81 FEET; THENCE SOUTH 89°16'29" WEST 74.43 FEET TO THE WEST LINE OF LOT 3 AFORESAID; THENCE NORTH 0°43'31" WEST, ALONG SAID WEST LINE, 10.75 FEET TO THE POINT OF BEGINNING, CONTAINING 0.018 ACRES, (799.00 SQUARE FEET).


DESCRIPTION OF TEMPORARY CONSTRUCTION EASEMENT

PART OF LOT 2 IN BLOCK "B" OF HOLLYWOOD ADDITION TO JONESBORO, ARKANSAS AS RECORDED IN DEED BOOK #48, PAGE #101 IN THE OFFICE OF THE CIRCUIT COURT CLERK AND EX-OFFICIO RECORDER BEING MORE PARTICULARLY DESCRIBED AS FOLLOWS:

BEGIN AT THE NORTHWEST CORNER OF LOT 3 IN BLOCK "B" OF HOLLYWOOD ADDITION TO JONESBORO, ARKANSAS; THENCE SOUTH 0°43'31" EAST, ALONG THE WEST LINE OF LOT 3 AFORESAID, 10.75 FEET; THENCE NORTH 89°16'29" EAST 52.00 FEET TO THE POINT OF BEGINNING PROPER; THENCE CONTINUE NORTH 89°16'29" EAST 20.90 FEET; THENCE SOUTH 21°04'18" WEST 13.98 FEET; THENCE SOUTH 89°04'33" WEST 11.63 FEET; THENCE NORTH 18°07'22" WEST 13.65 FEET TO THE POINT OF BEGINNING PROPER, CONTAINING 0.005 ACRES, (211.48 SQUARE FEET).

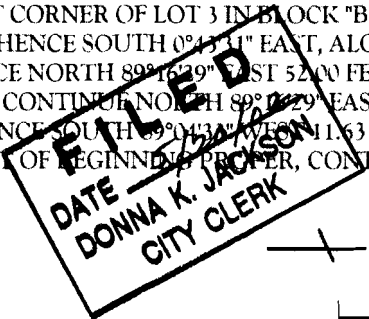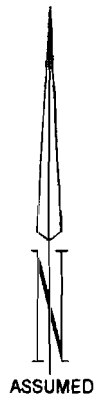

SCALE 1"=20'

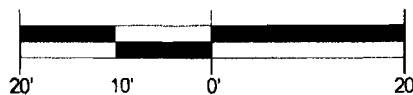

ADAR COLLIE PENTER
805 WEST NETTLETON AVENUE
DEED RECORD #571, PAGE #356



NOT VALID WITHOUT ORIGINAL SIGNATURE



TROY L. SHEETS SURVEYING

"WE SURVEY THE EARTH"

205 WARNER * P.O. BOX 1672
JONESBORO, ARKANSAS 72403
PH. 870/935-2630 FAX 870/935-1263

CLIENT	CITY OF JONESBORO	DRAWN BY	CWD
DATE	9-25-2001	SCALE	1"=20'
REVISED DATE		JOB NO.	99171WN42

BOB GIBSON & ASSOCIATES

Real Estate Appraisers & Consultants

420 W. Jefferson

P. O. Box 3071

Jonesboro, Arkansas 72401

Bob L. Gibson, CG0247
Fred D. Jaynes, CG0496
Dennis L. Jaynes, CG0607

Telephone (870) 932-5206
Facsimile (870) 972-9959

December 6, 2001

MATA

Attn: Mr Aubrey Scott

314 W Washington

Jonesboro, AR 72401

Re: 805 W Nettleton
Jonesboro AR


Dear Mr. Scott:

I have appraised the above property as of December 6, 2001, and find the market value to be \$18,000. In accordance with your instructions, I have reduced the lot size by the "amount of taking" for the purpose of widening Nettleton Avenue. The remaining value is \$16,722 or a difference of \$1,278 which is the just compensation due the owner. In addition, a temporary easement of 211.48 sq ft is being used. A fee of \$150 is paid for this inconvenience. Also being displaced is fencing and one tree. \$600 is paid for this loss bringing total compensation to \$2,028.

Should I be of future service, please contact my office.

Sincerely,

Bob Gibson, CG0247

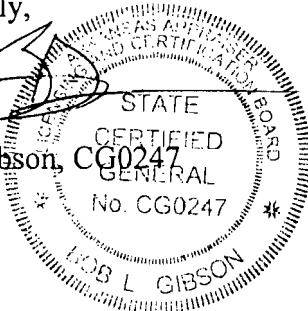

SUMMARY OF SALIENT FEATURES

SUBJECT INFORMATION	Subject Address	805 W Nettleton Ave
	Legal Description	Lot 3 and Pt Lot 2 Block B of Hollywood Addition
	City	Jonesboro
	County	Craighead
	State	AR
	Zip Code	72401-3975
	Census Tract	0003.00
	Map Reference	N/A
SALES PRICE	Sale Price	\$ N/A
	Date of Sale	N/A
CLIENT	Borrower / Client	CLIENT: City of Jonesboro
	Lender	City of Jonesboro-Mr. Aubrey Scott
DESCRIPTION OF IMPROVEMENTS	Size (Square Feet)	
	Price per Square Foot	\$
	Location	Urban-Avg
	Age	
	Condition	
	Total Rooms	
	Bedrooms	
	Baths	
APPRAISER	Appraiser	Bob Gibson, CG0247
	Date of Appraised Value	December 6, 2001
VALUE	Final Estimate of Value	\$ 2,028 - Just Compensation

The purpose of this appraisal is to give a fair market value of the land taken by the City of Jonesboro for the expansion of Nettleton Avenue. The subject at 805 W Nettleton will lose a tract of land: 799 sq ft

The value of the improvements has not been affected. Therefore, the assessed value of the improvements has not been used in the appraisal. The set back should not affect the driveway and the entrance to the improvements.

Subject Value as of December 6, 2001

Value Before Taking:	11,250 sq ft x \$1.60 = \$18,000
Improvements:	NA
Land:	<u>\$18,000</u>
	\$18,000
Value After Taking:	11,250 - 799 sq ft x \$1.60 = \$16,722
Improvements:	NA
Land:	<u>\$16,722</u>
	\$16,722

Difference is the just compensation or \$1,278

In addition, a temporary easement of 211.48 sq ft will be used. A fee of \$150 will be paid for this inconvenience. Ten feet of fence at a value of \$10/ft or \$100 and a tree in the amount of \$500 will be destroyed.

Total Compensation \$1,278 + \$150 + \$100 + \$500 = \$2,028

Note: Subject will lose entrance steps. It is assumed that the city will rebuild. Fence appears to be between properties. City should remove and replace to the new property description or pay the above compensation.

LAND APPRAISAL REPORT

Summary Appraisal Report

File No.

Borrower CLIENT: City of Jonesboro Census Tract 0003.00 Map Reference N/A
Property Address 805 W Nettleton Ave
City Jonesboro County Craighead State AR Zip Code 72401-3975
Legal Description Lot 3 and Pt Lot 2 Block B of Hollywood Addition
Sale Price \$ N/A Date of Sale N/A Loan Term N/A yrs. Property Rights Appraised ☒ Fee ☐ Leasehold ☐ De Minimis PUD
Actual Real Estate Taxes \$ N/A (yr) Loan charges to be paid by seller \$ N/A Other sales concessions N/A
Lender/Client City of Jonesboro-Mr. Aubrey Scott Address 314 W. Washington
Occupant Adar Collie Penter Appraiser Bob Gibson, CG0247 Instructions to Appraiser Before Value/After Value

NEIGHBORHOOD	Location	<input checked="" type="checkbox"/> Urban	<input type="checkbox"/> Suburban	<input type="checkbox"/> Rural	Employment Stability	Good	Avg.	Fair	Poor	
	Built Up	<input checked="" type="checkbox"/> Over 75%	<input type="checkbox"/> 25% to 75%	<input type="checkbox"/> Under 25%		<input type="checkbox"/>	<input checked="" type="checkbox"/>	<input type="checkbox"/>	<input type="checkbox"/>	
	Growth Rate	<input type="checkbox"/> Fully Dev.	<input type="checkbox"/> Rapid	<input checked="" type="checkbox"/> Steady		<input type="checkbox"/>	<input checked="" type="checkbox"/>	<input type="checkbox"/>	<input type="checkbox"/>	
	Property Values	<input type="checkbox"/> Increasing	<input checked="" type="checkbox"/> Stable	<input type="checkbox"/> Declining		<input type="checkbox"/>	<input checked="" type="checkbox"/>	<input type="checkbox"/>	<input type="checkbox"/>	
	Demand/Supply	<input type="checkbox"/> Shortage	<input checked="" type="checkbox"/> In Balance	<input type="checkbox"/> Oversupply		<input type="checkbox"/>	<input checked="" type="checkbox"/>	<input type="checkbox"/>	<input type="checkbox"/>	
	Marketing Time	<input type="checkbox"/> Under 3 Mos.	<input checked="" type="checkbox"/> 4-6 Mos.	<input type="checkbox"/> Over 6 Mos.		<input type="checkbox"/>	<input checked="" type="checkbox"/>	<input type="checkbox"/>	<input type="checkbox"/>	
	Present Land Use	<u>80% 1 Family</u>	<u>5% 2-4 Family</u>	<u>5% Apts.</u>		<u>% Condo</u>	<u>10% Commercial</u>	<input type="checkbox"/>	<input checked="" type="checkbox"/>	<input type="checkbox"/>
		<u>% Industrial</u>	<u>% Vacant</u>	<u>%</u>		<input type="checkbox"/>	<input checked="" type="checkbox"/>	<input type="checkbox"/>	<input type="checkbox"/>	
	Change in Present Land Use	<input checked="" type="checkbox"/> Not Likely	<input type="checkbox"/> Likely (*)	<input type="checkbox"/> Taking Place (*)		<input type="checkbox"/>	<input checked="" type="checkbox"/>	<input type="checkbox"/>	<input type="checkbox"/>	
		(*) From _____	To _____	<input type="checkbox"/>		<input type="checkbox"/>	<input checked="" type="checkbox"/>	<input type="checkbox"/>	<input type="checkbox"/>	
Predominant Occupancy	<input checked="" type="checkbox"/> Owner	<input type="checkbox"/> Tenant	<u>% Vacant</u>	Property Compatibility	<input type="checkbox"/>	<input checked="" type="checkbox"/>	<input type="checkbox"/>	<input type="checkbox"/>		
Single Family Price Range	<u>\$ 40</u>	<u>to \$ 100</u>	<u>Predominant Value \$ 65</u>	Protection from Detrimental Conditions	<input type="checkbox"/>	<input checked="" type="checkbox"/>	<input type="checkbox"/>	<input type="checkbox"/>		
Single Family Age	<u>10 yrs. to</u>	<u>75 yrs.</u>	<u>Predominant Age 50 yrs.</u>	Police and Fire Protection	<input type="checkbox"/>	<input checked="" type="checkbox"/>	<input type="checkbox"/>	<input type="checkbox"/>		
				General Appearance of Properties	<input type="checkbox"/>	<input checked="" type="checkbox"/>	<input type="checkbox"/>	<input type="checkbox"/>		
				Appeal to Market	<input type="checkbox"/>	<input checked="" type="checkbox"/>	<input type="checkbox"/>	<input type="checkbox"/>		

Comments including those factors, favorable or unfavorable, affecting marketability (e.g. public parks, schools, view, noise): Subject is bound by Matthews to the North, Southwest Drive to the South, Main to the East, and Highway 63 to the West. No negative influences are noted.

Dimensions 75' x 150' = 11,250 Sq. Ft. or Acres ☒ Corner Lot
Zoning classification R-1 Single Family Residential Present Improvements ☒ do ☐ do not conform to zoning regulations
Highest and best use ☒ Present use ☐ Other (specify) _____
Public ☒ Other (Describe) _____
Elec. ☒ Gas ☒ Water ☒ San. Sewer ☒
☐ Underground Elect. & Tel. ☒ Sidewalk ☒ Street Lights
OFF SITE IMPROVEMENTS
Street Access ☒ Public ☐ Private
Surface Asphalt
Maintenance ☒ Public ☐ Private
☒ Storm Sewer ☒ Curb/Gutter
Topo Level _____
Size Average
Shape Rectangular
View Average-Residential
Drainage Average
Is the property located in a HUD Identified Special Flood Hazard Area? ☒ No ☐ Yes
Comments (favorable or unfavorable including any apparent adverse easements, encroachments, or other adverse conditions): FEMA Map No. 05031C0131C

The undersigned has recited three recent sales of properties most similar and proximate to subject and has considered these in the market analysis. The description includes a dollar adjustment reflecting market reaction to those items of significant variation between the subject and comparable properties. If a significant item in the comparable property is superior to or more favorable than the subject property, a minus (-) adjustment is made thus reducing the indicated value of subject; if a significant item in the comparable is inferior to or less favorable than the subject property, a plus (+) adjustment is made thus increasing the indicated value of the subject.

ITEM	SUBJECT PROPERTY	COMPARABLE NO. 1	COMPARABLE NO. 2	COMPARABLE NO. 3
Address	805 W Nettleton Ave	SEE	COMPARABLE	SALES
Proximity to Subject				
Sales Price	\$ N/A	\$	\$	\$
Price	\$	\$	\$	\$
Data Source				
Date of Sale and Time Adjustment	DESCRIPTION N/A	DESCRIPTION +(-)\$ Adjust.	DESCRIPTION +(-)\$ Adjust.	DESCRIPTION +(-)\$ Adjust.
Location	Urban-Avg			
Site/View	11,250			
Sales or Financing Concessions				
Net Adj. (Total)		<input checked="" type="checkbox"/> + <input type="checkbox"/> - \$	<input type="checkbox"/> + <input type="checkbox"/> - \$	<input type="checkbox"/> + <input type="checkbox"/> - \$
Indicated Value of Subject		Net % \$	Net % \$	Net % \$

Comments on Market Data: _____

Comments and Conditions of Appraisal: _____

Final Reconciliation: Just Compensation \$2,028

I ESTIMATE THE MARKET VALUE, AS DEFINED, OF SUBJECT PROPERTY AS OF December 6 2001 to be \$ 2,028
Bob Gibson, CG0247 ☐ Did ☐ Did Not Physically Inspect Property
Appraiser(s) ☒ Review Appraiser (if applicable)



LOCATED AT:

805 W Nettleton Ave
Lot 3 & Pt Lot 2 Block B of Hollywood Addition
Jonesboro, AR 72401

FOR:

City of Jonesboro-Mr. Aubrey Scott
314 W Washington Jonesboro AR 72401

AS OF:

December 6, 2001

BY:

Bob Gibson, CG0247

BOB GIBSON & ASSOCIATES

Real Estate Appraisers & Consultants

420 W. Jefferson

P. O. Box 3071

Jonesboro, Arkansas 72401

Bob L. Gibson, CG0247
Fred D. Jaynes, CG0496
Dennis L. Jaynes, CG0607

Telephone (870) 932-5206
Facsimile (870) 972-9959

December 6, 2001

MATA

Attn: Mr Aubrey Scott

314 W Washington

Jonesboro, AR 72401


Re: 805 W Nettleton
Jonesboro AR


Dear Mr. Scott:

I have appraised the above property as of December 6, 2001, and find the market value to be \$18,000. In accordance with your instructions, I have reduced the lot size by the "amount of taking" for the purpose of widening Nettleton Avenue. The remaining value is \$16,722 or a difference of \$1,278 which is the just compensation due the owner. In addition, a temporary easement of 211.48 sq ft is being used. A fee of \$150 is paid for this inconvenience bringing total compensation to \$1,428.

Should I be of future service, please contact my office.

Sincerely,


Bob Gibson, CG0247

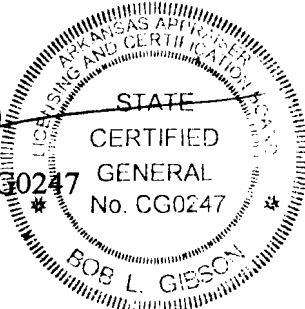

The purpose of this appraisal is to give a fair market value of the land taken by the City of Jonesboro for the expansion of Nettleton Avenue. The subject at 805 W Nettleton will lose a tract of land: 799 sq ft

The value of the improvements has not been affected. Therefore, the assessed value of the improvements has not been used in the appraisal. The set back should not affect the driveway and the entrance to the improvements.

Subject Value as of December 6, 2001

Value Before Taking:	11,250 sq ft x \$1.60 = \$18,000
Improvements:	NA
Land:	<u>\$18,000</u>
	\$18,000

Value After Taking:	11,250 - 799 sq ft x \$1.60 = \$16,722
Improvements:	NA
Land:	<u>\$16,722</u>
	\$16,722

Difference is the just compensation or \$1,278

In addition, a temporary easement of 211.48 sq ft will be used. A fee of \$150 will be paid for this inconvenience.

Total Compensation \$1,278 + \$150 = \$1,428

Note: Subject will lose entrance steps. It is assumed that the city will rebuild. Fence appears to be between properties. City should remove and replace to the new property description.

SUMMARY OF SALIENT FEATURES

SUBJECT INFORMATION	Subject Address	805 W Nettleton Ave
	Legal Description	Lot 3 & Pt Lot 2 Block B of Hollywood Addition
	City	Jonesboro
	County	Craighead
	State	AR
	Zip Code	72401
	Census Tract	3.00
	Map Reference	N/A
SALES PRICE	Sale Price	\$ N/A
	Date of Sale	N/A
CLIENT	Borrower / Client	CLIENT: City of Jonesboro
	Lender	City of Jonesboro-Mr. Aubrey Scott
DESCRIPTION OF IMPROVEMENTS	Size (Square Feet)	
	Price per Square Foot	\$
	Location	Urban-Avg
	Age	
	Condition	
	Total Rooms	
	Bedrooms	
	Baths	
APPRAISER	Appraiser	Bob Gibson, CG0247
	Date of Appraised Value	December 6, 2001
VALUE	Final Estimate of Value	\$ 1,428 - Just Compensation

LAND APPRAISAL REPORT

File No.

Borrower CLIENT: City of Jonesboro Census Tract 3.00 Map Reference N/A
Property Address 805 W Nettleton Ave
City Jonesboro County Craighead State AR Zip Code 72401
Legal Description Lot 3 & Pt Lot 2 Block B of Hollywood Addition
Sale Price \$ N/A Date of Sale N/A Loan Term N/A yrs. Property Rights Appraised ☒ Fee ☐ Leasehold ☐ De Minimis PUD
Actual Real Estate Taxes \$ N/A (yr) Loan charges to be paid by seller \$ N/A Other sales concessions N/A
Lender/Client City of Jonesboro-Mr. Aubrey Scott Address 314 W Washington Jonesboro AR 72401
Occupant Adar Collie Penter Appraiser Bob Gibson, CG0247 Instructions to Appraiser Before Value/After Value

Location ☒ Urban ☐ Suburban ☐ Rural
Built Up ☒ Over 75% ☐ 25% to 75% ☐ Under 25%
Growth Rate ☐ Fully Dev. ☐ Rapid ☒ Steady ☐ Slow
Property Values ☐ Increasing ☒ Stable ☐ Declining
Demand/Supply ☐ Shortage ☒ In Balance ☐ Oversupply
Marketing Time ☐ Under 3 Mos. ☒ 4-6 Mos. ☐ Over 6 Mos.
Present Land Use 80% 1 Family 5% 2-4 Family 5% Apts. % Condo 10% Commercial
% Industrial % Vacant %
Change in Present Land Use ☒ Not Likely ☐ Likely (*) ☐ Taking Place (*)
(*) From _____ To _____
Predominant Occupancy ☒ Owner ☐ Tenant 5 % Vacant
Single Family Price Range \$ 40 to \$ 100 Predominant Value \$ 65
Single Family Age 10 yrs. to 75 yrs. Predominant Age 50 yrs.

Employment Stability ☐ Good ☒ Avg. ☐ Fair ☐ Poor
Convenience to Employment ☐ ☒ ☐ ☐
Convenience to Shopping ☐ ☒ ☐ ☐
Convenience to Schools ☐ ☒ ☐ ☐
Adequacy of Public Transportation ☐ ☒ ☐ ☐
Recreational Facilities ☐ ☒ ☐ ☐
Adequacy of Utilities ☐ ☒ ☐ ☐
Property Compatibility ☐ ☒ ☐ ☐
Protection from Detrimental Conditions ☐ ☒ ☐ ☐
Police and Fire Protection ☐ ☒ ☐ ☐
General Appearance of Properties ☐ ☒ ☐ ☐
Appeal to Market ☐ ☒ ☐ ☐

Comments including those factors, favorable or unfavorable, affecting marketability (e.g. public parks, schools, view, noise): Subject is bound by Matthews to the North, Southwest Drive to the South, Main to the East, and Highway 63 to the West. No negative influences are noted.

Dimensions 75x150 = 11,250 Sq. Ft. or Acres ☐ Corner Lot
Zoning classification R-1 Single Family Residential Present Improvements ☒ do ☐ do not conform to zoning regulations
Highest and best use ☒ Present use ☐ Other (specify) _____
Public ☒ Other (Describe) _____
Elec. ☒ Topo Level _____
Gas ☒ Size Average
Water ☒ Shape Rectangular
San. Sewer ☒ View Average-Residential
☐ Underground Elect. & Tel. ☒ Storm Sewer ☒ Curb/Gutter ☐ Drainage Average
☒ Sidewalk ☒ Street Lights
Is the property located in a HUD Identified Special Flood Hazard Area? ☒ No ☐ Yes
Comments (favorable or unfavorable including any apparent adverse easements, encroachments, or other adverse conditions): FEMA Map No. 05031C0131C

The undersigned has recited three recent sales of properties most similar and proximate to subject and has considered these in the market analysis. The description includes a dollar adjustment reflecting market reaction to those items of significant variation between the subject and comparable properties. If a significant item in the comparable property is superior to or more favorable than the subject property, a minus (-) adjustment is made thus reducing the indicated value of subject; if a significant item in the comparable is inferior to or less favorable than the subject property, a plus (+) adjustment is made thus increasing the indicated value of the subject.

MARKET DATA ANALYSIS	ITEM	SUBJECT PROPERTY	COMPARABLE NO. 1		COMPARABLE NO. 2		COMPARABLE NO. 3	
	Address	<u>805 W Nettleton Ave</u>	SEE		COMPARABLE		SALES	
	Proximity to Subject							
	Sales Price	\$ <u>N/A</u>	\$		\$		\$	
	Price	\$	\$		\$		\$	
	Data Source							
	Date of Sale and Time Adjustment	DESCRIPTION <u>N/A</u>	DESCRIPTION	+ (-) \$ Adjust.	DESCRIPTION	+ (-) \$ Adjust.	DESCRIPTION	+ (-) \$ Adjust.
	Location	<u>Urban-Avg</u>						
	Site/View	<u>11,250 sq ft</u>						
	Sales or Financing Concessions							
Net Adj. (Total)			<input type="checkbox"/> + <input type="checkbox"/> -	\$	<input type="checkbox"/> + <input type="checkbox"/> -	\$	<input type="checkbox"/> + <input type="checkbox"/> -	\$
Indicated Value of Subject			Net %	\$	Net %	\$	Net %	\$

Comments on Market Data: _____
Comments and Conditions of Appraisal: _____

Final Reconciliation: Just Compensation \$1,278 + Temporary Easement \$150 = \$1,428
I ESTIMATE THE MARKET VALUE AS DEFINED OF SUBJECT PROPERTY AS OF December 6 2001 to be \$ 1,428
Appraiser(s) Bob Gibson, CG0247 ☐ Did ☐ Did Not Physically Inspect Property
Review Appraiser (if applicable) _____
Form LND - TOTAL for Windows appraisal software by a la mode, inc. - 1-800-ALAMODE

COMPARABLE SALES

CLUB MANOR

Sale #1

Seller/Buyer: Troutt to Hill
Sales Price: \$116,000
Date: 4/3/92
Record: 420/267
Size: 1.0 acre
Price/Sq Ft: \$2.66
Legal: Lot 5

Sale #2

Seller/Buyer: Troutt to McKee
Sales Price: \$85,000
Date: 4/8/95
Record: 483/323
Size: 1.0 acre
Price/Sq Ft: \$1.95
Legal: Lot 2

IVY GREEN

Sale #1

Seller/Buyer: Henry to Elrod
Sales Price: \$50,000
Date: 5/13/98
Record: 558/774
Size: .70 acre/30,492 sq ft
Price/Sq Ft: \$1.63
Legal: Lot 9

Sale #2

Seller/Buyer: Mercantile Bank to Parkey
Sales Price: \$45,000
Date: 6/26/92
Record: 425/021
Size: 1.05acre/43,560 sq ft
Price/Sq Ft: \$1.03
Legal: Lot 17

Sale #3

Seller/Buyer: Mantooth to Corcoran
Sales Price: \$50,000
Date: 1/30/97
Record: 528/217
Size: .73 acre
Price/Sq Ft: \$1.57
Legal: Lot 16

Other Sales

SALE #1:

Grantor/Grantee: Roy Shepherd/Ric Miles
Record: Parcel 27330
Date: 10-99
Sale Price: \$28,000.00
Price/sq.ft. \$1.85
Location: 715-717 W Monroe
Sq.Ft.: 117' x 130' or 15,210 sq ft
Comments: House removed. Multi-family zoned.

SALE #2:

Grantor/Grantee: M/M A.C. Williams, Jr/Guy Barksdale
Record: Bk/Pg 557/535
Date: 4-98
Sale Price: \$13,500.00
Price/sq.ft. \$1.99
Location: 620 Elm
Sq.Ft.: 42.5' x 160'

SALE #3:

Grantor/Grantee: M/M A.C. Williams, Jr/Wayne Nichols
Record: Bk/Pg 557/533
Date: 4-98
Sale Price: \$13,500
Price/sq.ft. \$1.99
Location: 620 Elm
Sq.Ft.: 42.5' x 160'
Comments: Sale #2 is the other half of this same lot.

After adjustments for time of sale, size, and location a value of \$1.60/sq ft has been given our subject. Therefore, the value of the taking is $\$1.60 \times 799 \text{ sq ft} = \1278 which is the just compensation due the owner.


Subject Photo Page

Borrower/Client CLIENT: City of Jonesboro
Property Address 805 W Nettleton Ave
City Jonesboro County Craighead State AR Zip Code 72401
Lender City of Jonesboro-Mr. Aubrey Scott





Subject Front

805 W Nettleton Ave
Sales Price N/A
Gross Living Area
Total Rooms
Total Bedrooms
Total Bathrooms
Location Urban-Avg
View 11,250 sq ft
Site
Quality
Age

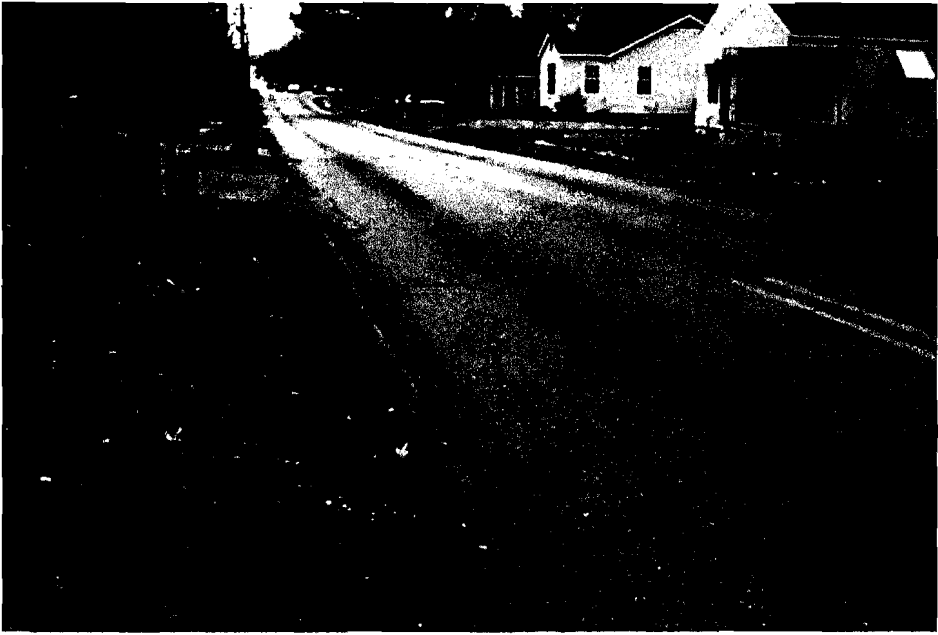


Subject Street

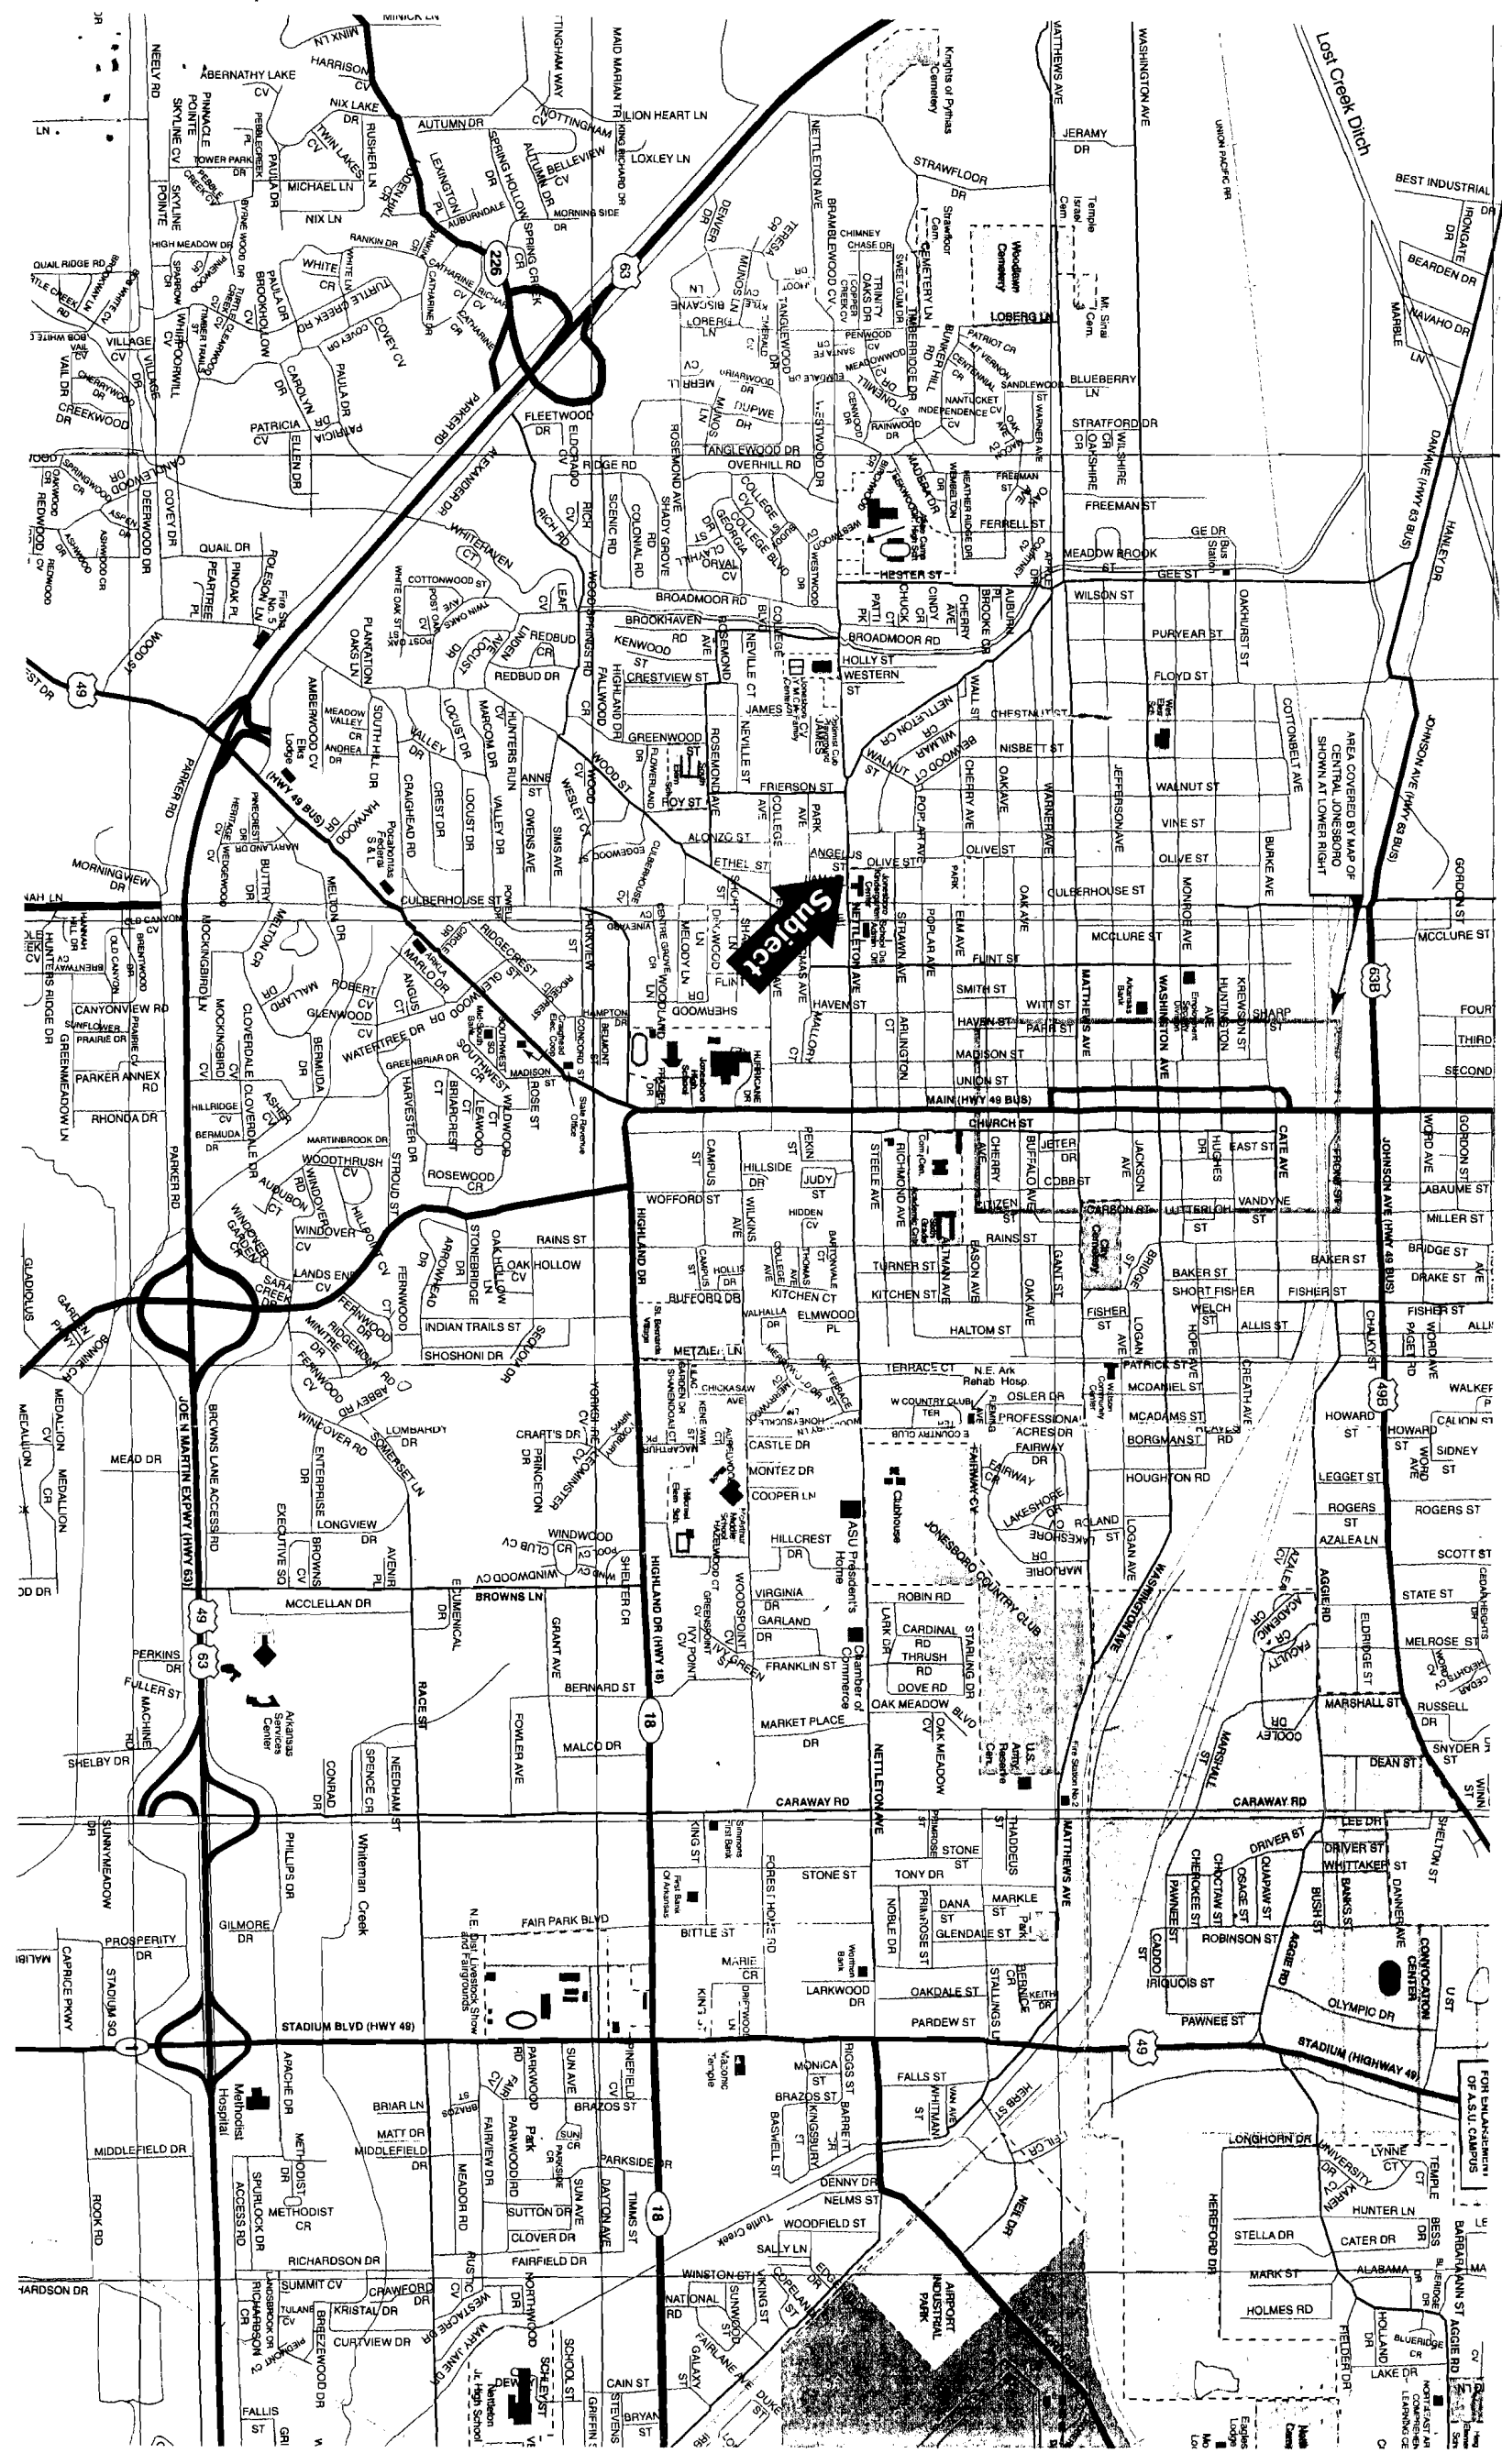

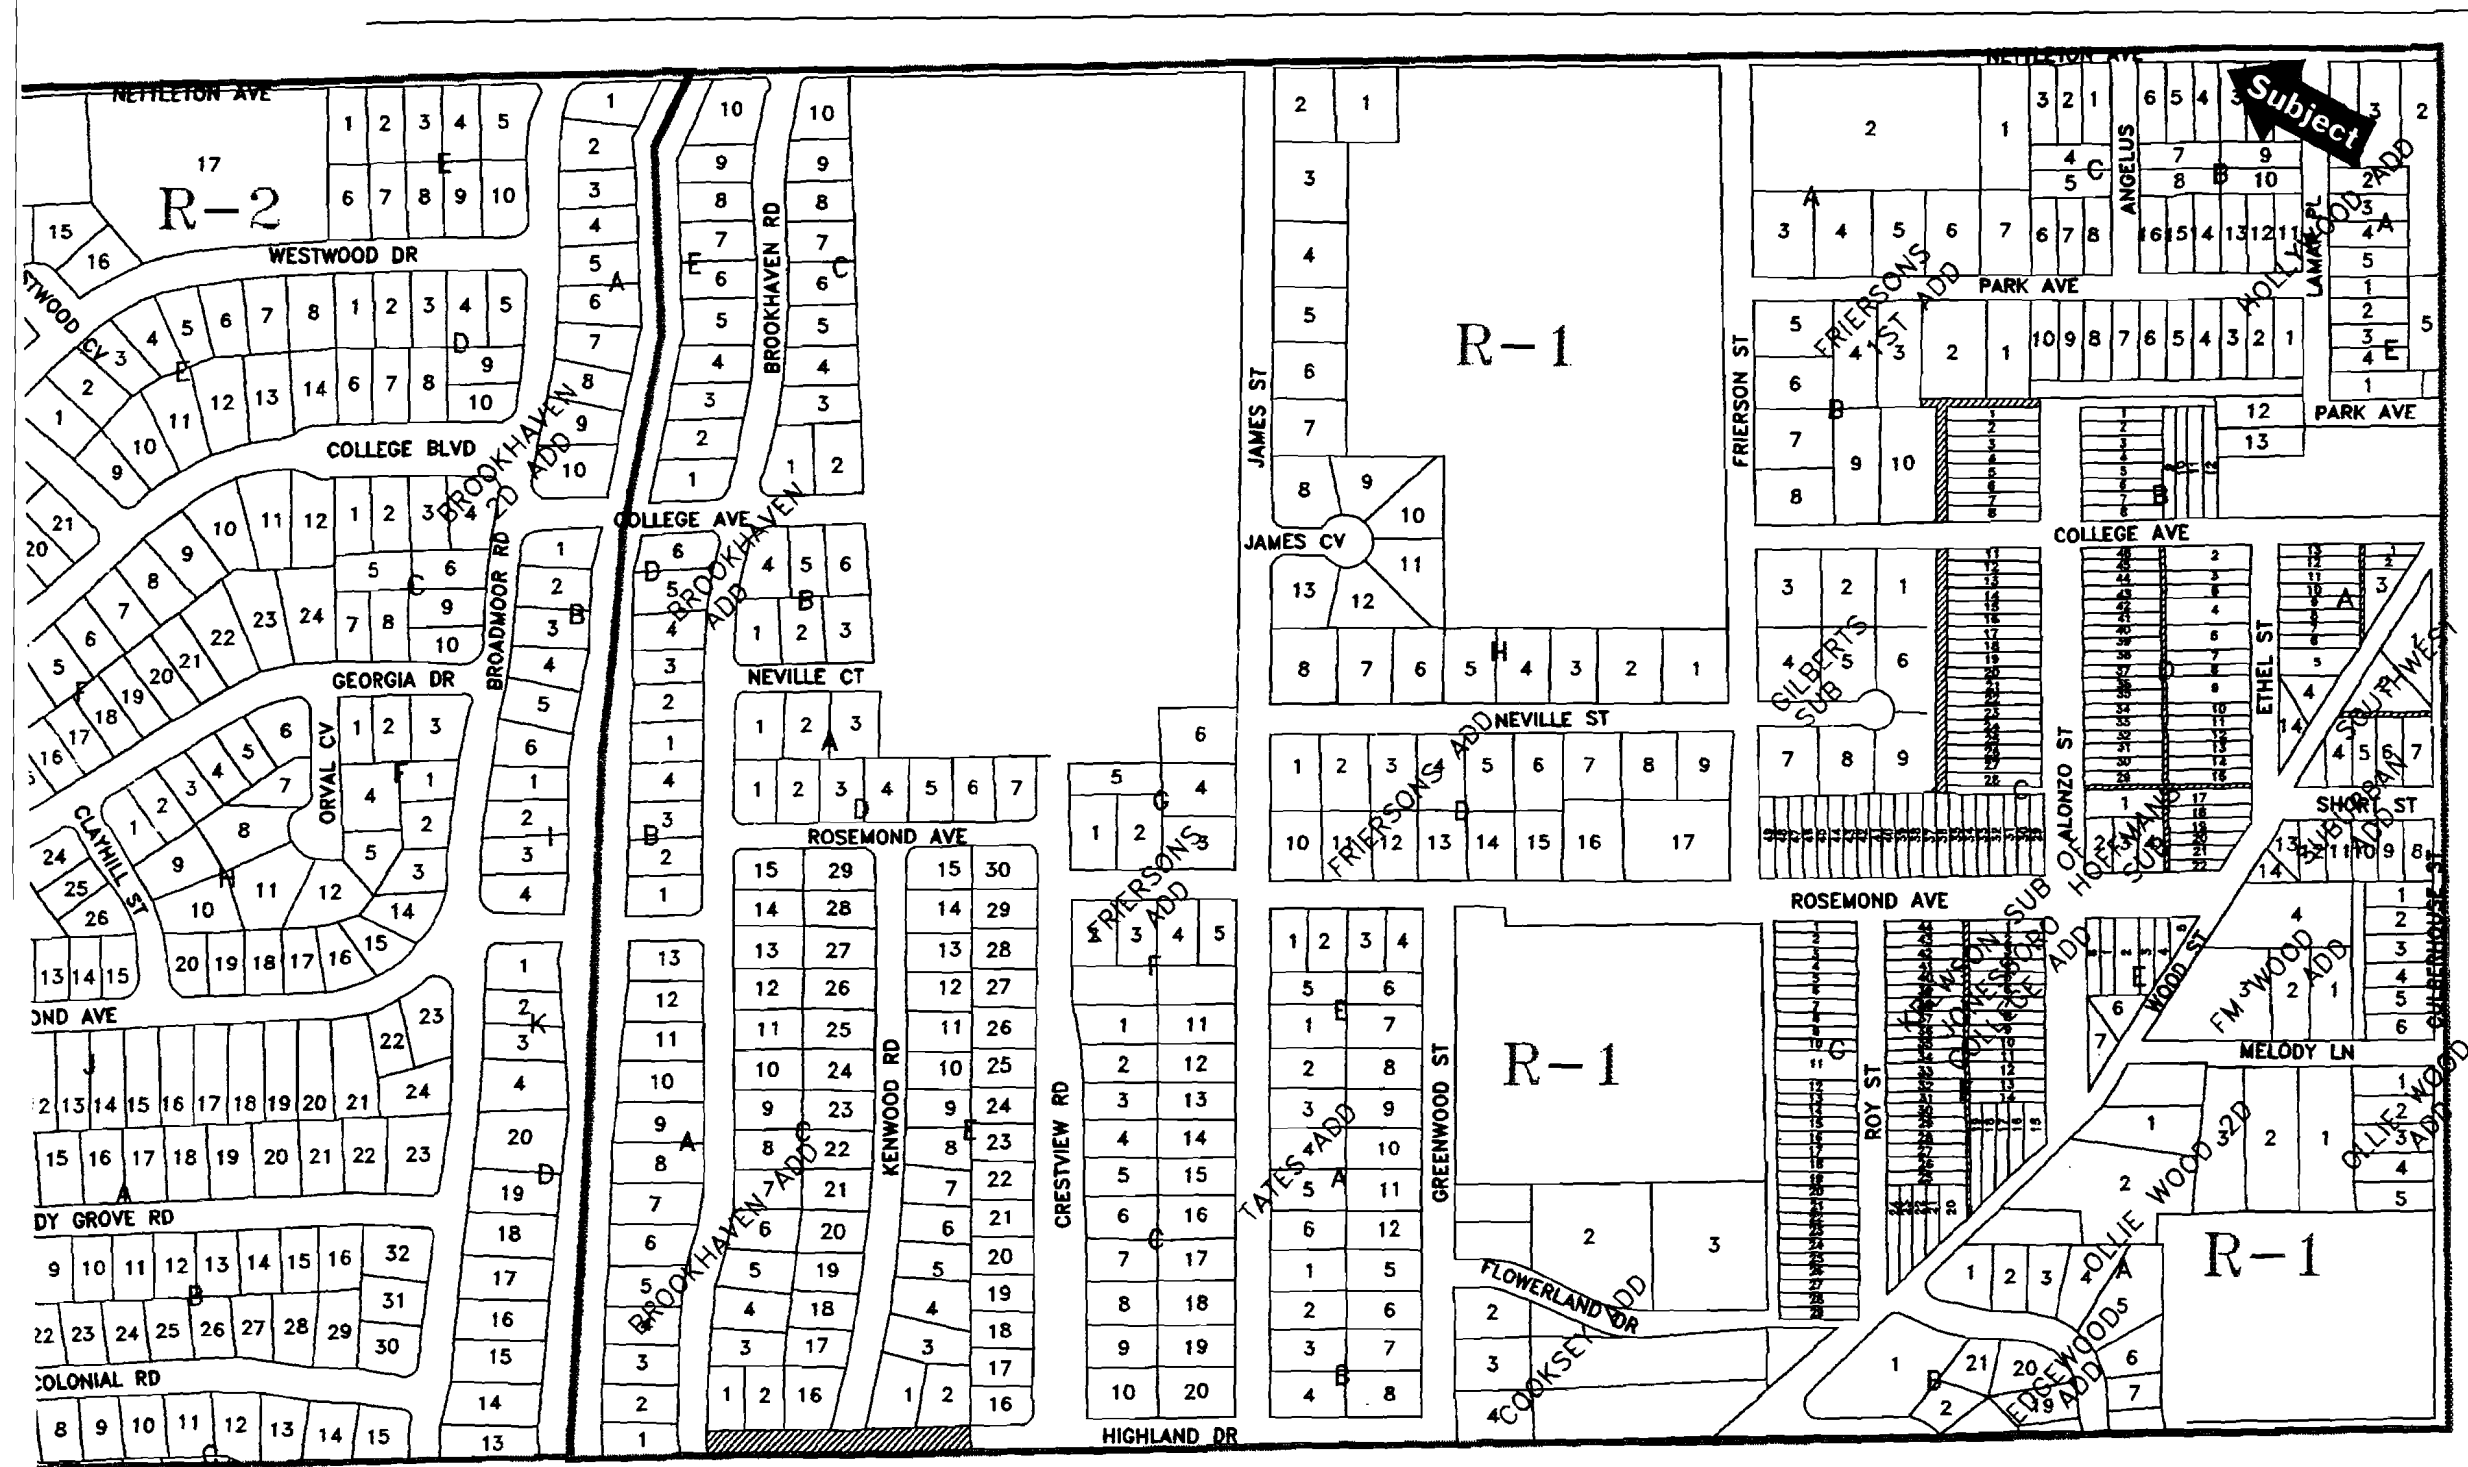

SOUTH HALF SECTION 24

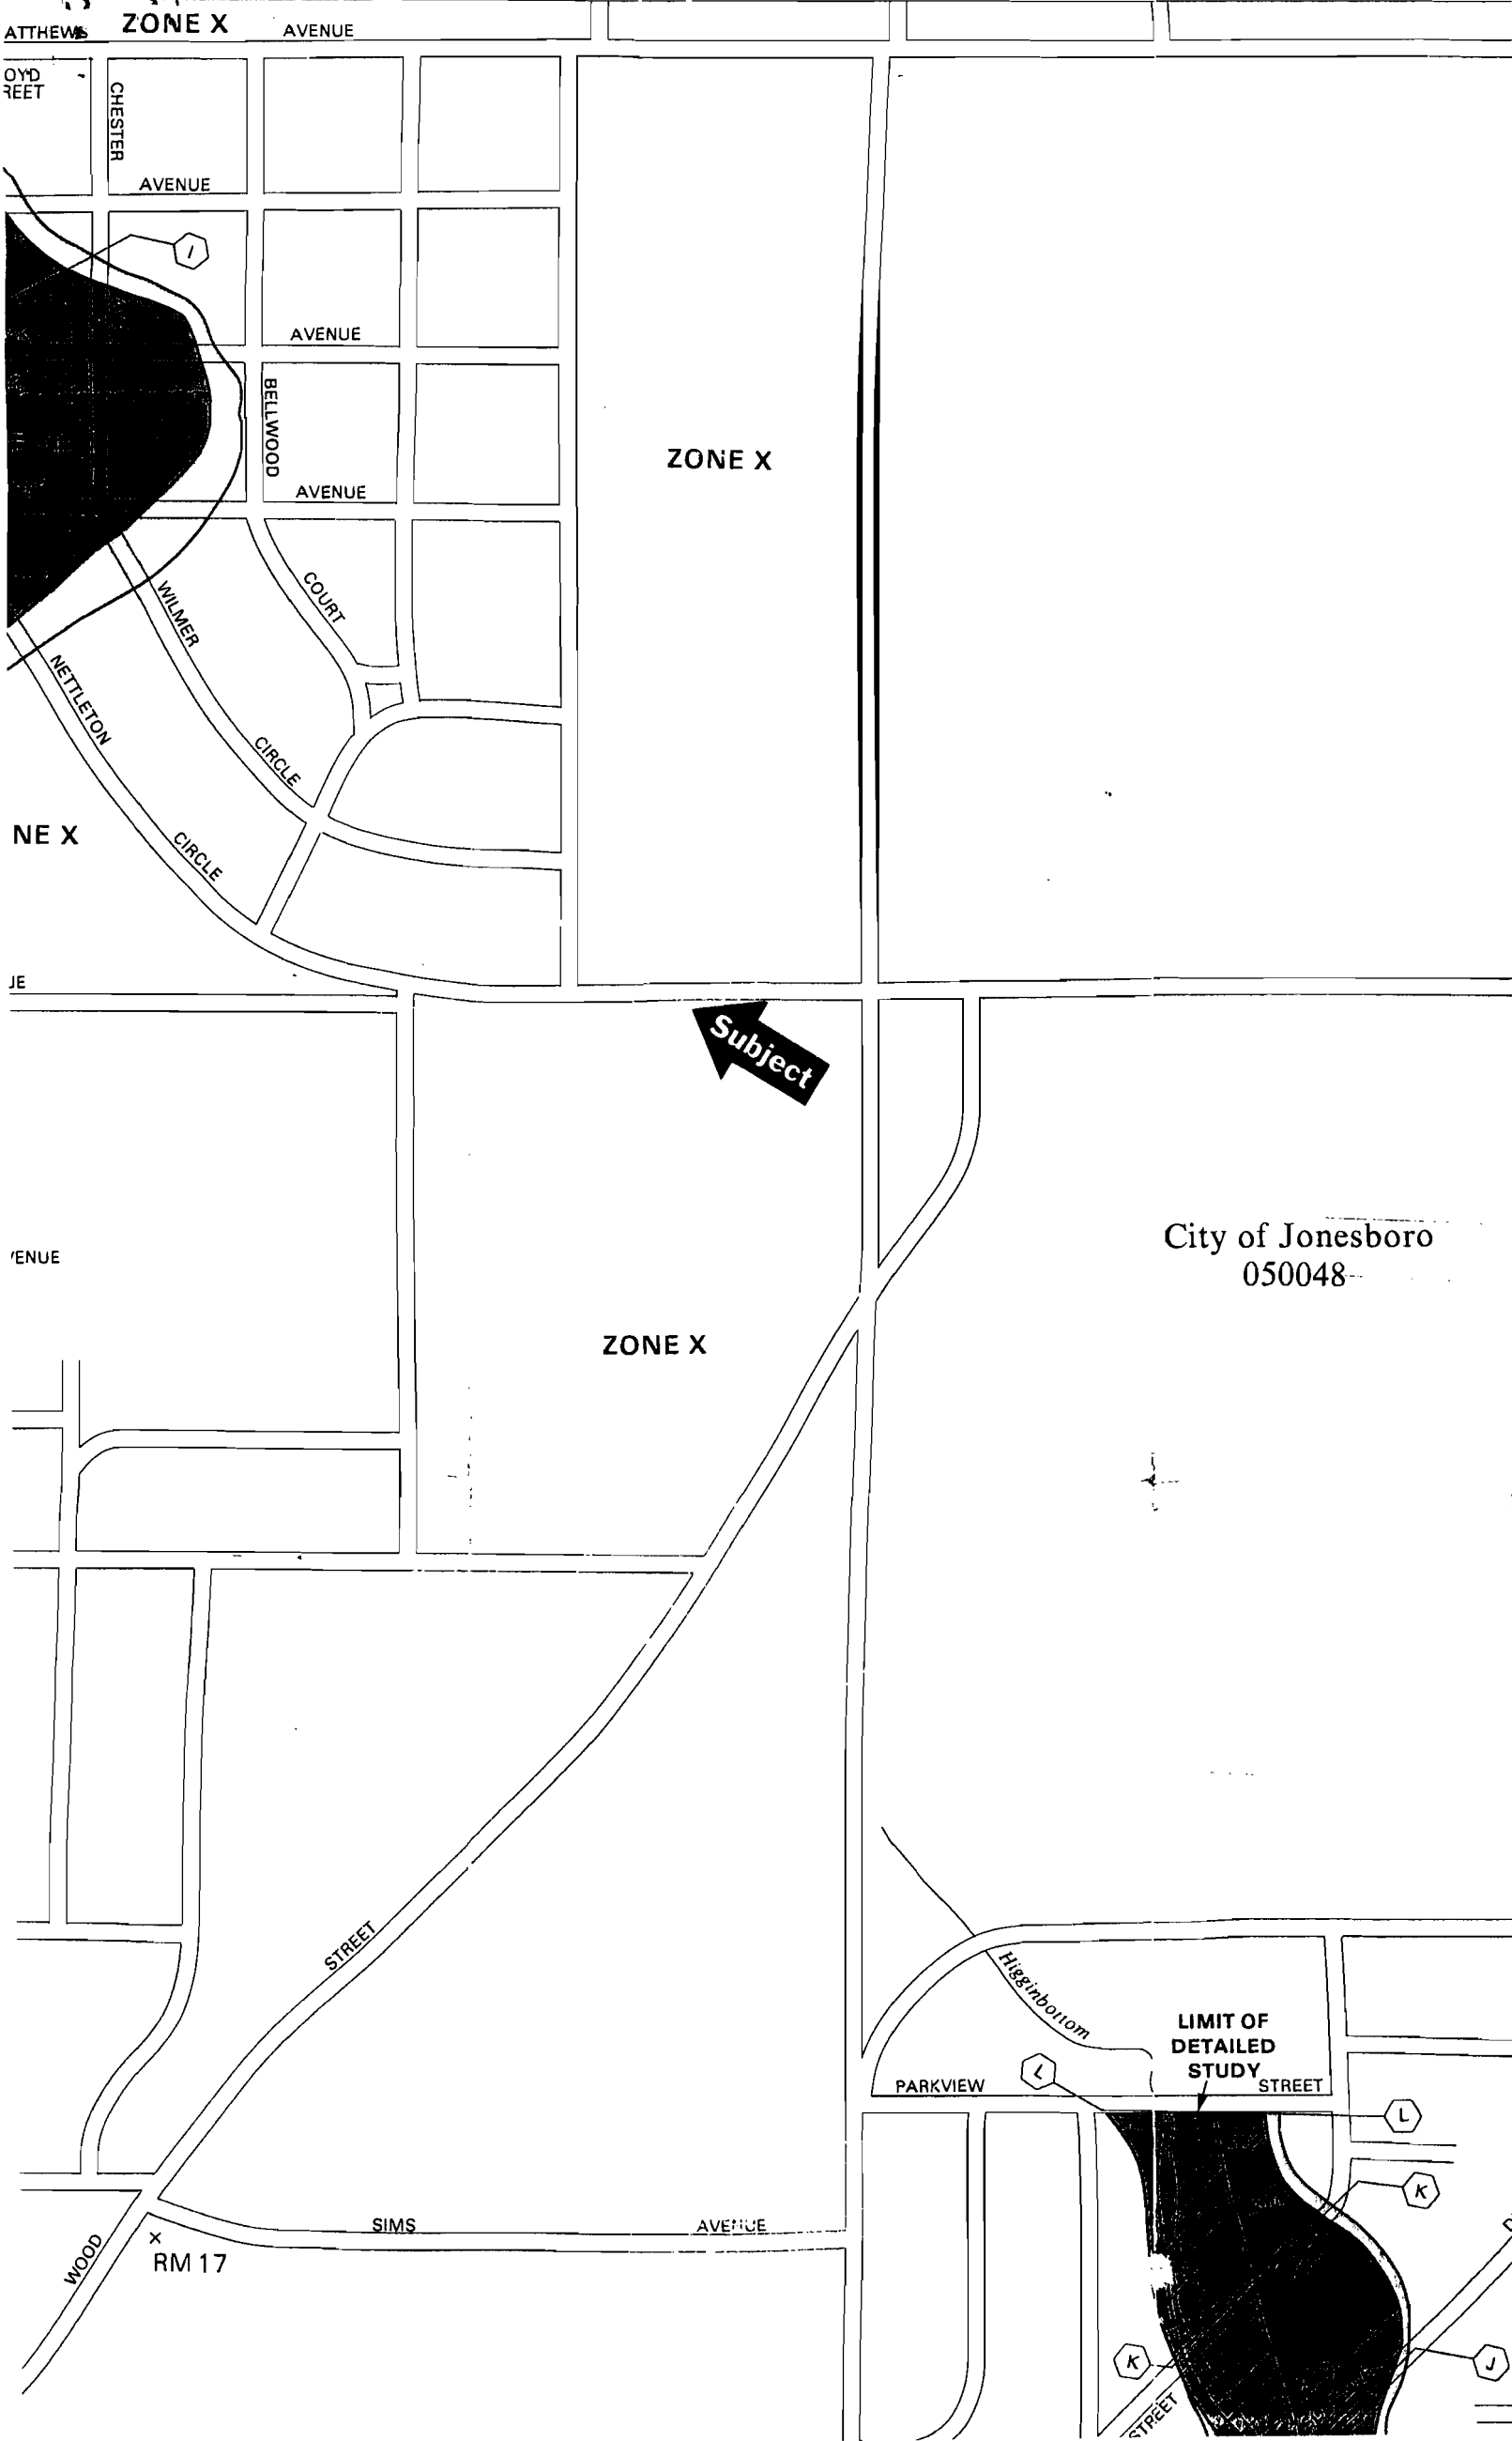

ATTHEW'S

ZONE X

AVENUE

OYD
REET

CHESTER

AVENUE

AVENUE

BELLWOOD

AVENUE

WILMER

COURT

NETTLETON

CIRCLE

CIRCLE

ZONE X

NE X

JE

Subject

AVENUE

ZONE X

City of Jonesboro
050048

STREET

WOOD

x
RM 17

SIMS

AVENUE

PARKVIEW

Higginbottom

LIMIT OF
DETAILED
STUDY

STREET

STREET

DRIVE

ENVIRONMENTAL ADDENDUM
APPARENT* HAZARDOUS SUBSTANCES AND/OR DETRIMENTAL ENVIRONMENTAL CONDITIONS

Borrower/Client <u>CLIENT: City of Jonesboro</u>				
Address <u>805 W Nettleton Ave</u>				
City <u>Jonesboro</u>	County <u>Craighead</u>	State <u>AR</u>	Zip code <u>72401</u>	
Lender <u>City of Jonesboro-Mr. Aubrey Scott</u>				

***Apparent is defined as that which is visible, obvious, evident or manifest to the appraiser.**

This universal Environmental Addendum is for use with any real estate appraisal. Only the statements which have been checked by the appraiser apply to the property being appraised.

This addendum reports the results of the appraiser's routine inspection of and inquiries about the subject property and its surrounding area. It also states what assumptions were made about the existence (or nonexistence) of any hazardous substances and/or detrimental environmental conditions. **The appraiser is not an expert environmental inspector** and therefore might be unaware of existing hazardous substances and/or detrimental environmental conditions which may have a negative effect on the safety and value of the property. It is possible that tests and inspections made by a qualified environmental inspector would reveal the existence of hazardous materials and/or detrimental environmental conditions on or around the property that would negatively affect its safety and value.

DRINKING WATER

- ☒ Drinking Water is supplied to the subject from a municipal water supply which is considered safe. However the only way to be absolutely certain that the water meets published standards is to have it tested at all discharge points.
- ☐ Drinking Water is supplied by a well or other non-municipal source. It is recommended that tests be made to be certain that the property is supplied with adequate pure water.
- ☒ Lead can get into drinking water from its source, the pipes, at all discharge points, plumbing fixtures and/or appliances. The only way to be certain that water does not contain an unacceptable lead level is to have it tested at all discharge points.
- ☒ The value estimated in this appraisal is based on the assumption that there is an adequate supply of safe, lead-free Drinking Water.

Comments _____

SANITARY WASTE DISPOSAL

- ☒ Sanitary Waste is removed from the property by a municipal sewer system.
- ☐ Sanitary Waste is disposed of by a septic system or other sanitary on site waste disposal system. The only way to determine that the disposal system is adequate and in good working condition is to have it inspected by a qualified inspector.
- ☒ The value estimated in this appraisal is based on the assumption that the Sanitary Waste is disposed of by a municipal sewer or an adequate property permitted alternate treatment system in good condition.

Comments _____

SOIL CONTAMINANTS

- ☒ There are no apparent signs of Soil Contaminants on or near the subject property (except as reported in Comments below). It is possible that research, inspection and testing by a qualified environmental inspector would reveal existing and/or potential hazardous substances and/or detrimental environmental conditions on or around the property that would negatively affect its safety and value.
- ☒ The value estimated in this appraisal is based on the assumption that the subject property is free of Soil Contaminants.

Comments _____

ASBESTOS

- ☐ All or part of the improvements were constructed before 1979 when Asbestos was a common building material. The only way to be certain that the property is free of friable and non-friable Asbestos is to have it inspected and tested by a qualified asbestos inspector.
- ☐ The improvements were constructed after 1979. No apparent friable Asbestos was observed (except as reported in Comments below).
- ☐ The value estimated in this appraisal is based on the assumption that there is no uncontained friable Asbestos or other hazardous Asbestos material on the property.

Comments _____

PCBs (POLYCHLORINATED BIPHENYLS)

- ☒ There were no apparent leaking fluorescent light ballasts, capacitors or transformers anywhere on or nearby the property (except as reported in Comments below).
- ☒ There was no apparent visible or documented evidence known to the appraiser of soil or groundwater contamination from PCBs anywhere on the property (except as reported in Comments below).
- ☒ The value estimated in this appraisal is based on the assumption that there are no uncontained PCBs on or nearby the property.

Comments _____

RADON

- ☒ The appraiser is not aware of any Radon tests made on the subject property within the past 12 months (except as reported in Comments below).
- ☒ The appraiser is not aware of any indication that the local water supplies have been found to have elevated levels of Radon or Radium.
- ☒ The appraiser is not aware of any nearby properties (except as reported in Comments below) that were or currently are used for uranium, thorium or radium extraction or phosphate processing.
- ☒ The value estimated in this appraisal is based on the assumption that the Radon level is at or below EPA recommended levels.

Comments _____

USTs (UNDERGROUND STORAGE TANKS)

- ☒ There is no apparent visible or documented evidence known to the appraiser of any USTs on the property nor any known historical use of the property that would likely have had USTs.
- ☒ There are no apparent petroleum storage and/or delivery facilities (including gasoline stations or chemical manufacturing plants) located on adjacent properties (except as reported in Comments below).
- ☐ There are apparent signs of USTs existing now or in the past on the subject property. It is recommended that an inspection by a qualified UST inspector be obtained to determine the location of any USTs together with their condition and proper registration if they are active; and if they are inactive, to determine whether they were deactivated in accordance with sound industry practices.
- ☒ The value estimated in this appraisal is based on the assumption that any functioning USTs are not leaking and are properly registered and that any abandoned USTs are free from contamination and were properly drained, filled and sealed.

Comments _____

NEARBY HAZARDOUS WASTE SITES

- ☒ There are no apparent Hazardous Waste Sites on the subject property or nearby the subject property (except as reported in Comments below). Hazardous Waste Site search by a trained environmental engineer may determine that there is one or more Hazardous Waste Sites on or in the area of the subject property.
- ☒ The value estimated in this appraisal is based on the assumption that there are no Hazardous Waste Sites on or nearby the subject property that negatively affect the value or safety of the property.

Comments _____

UREA FORMALDEHYDE (UFFI) INSULATION

- ☐ All or part of the improvements were constructed before 1982 when UREA foam insulation was a common building material. The only way to be certain that the property is free of UREA formaldehyde is to have it inspected by a qualified UREA formaldehyde inspector.
- ☐ The improvements were constructed after 1982. No apparent UREA formaldehyde materials were observed (except as reported in Comments below).
- ☐ The value estimated in this appraisal is based on the assumption that there is no significant UFFI insulation or other UREA formaldehyde material on the property.

Comments _____

LEAD PAINT

- ☐ All or part of the improvements were constructed before 1980 when Lead Paint was a common building material. There is no apparent visible or known documented evidence of peeling or flaking Lead Paint on the floors, walls or ceilings (except as reported in Comments below). The only way to be certain that the property is free of surface or subsurface Lead Paint is to have it inspected by a qualified inspector.
- ☐ The improvements were constructed after 1980. No apparent Lead Paint was observed (except as reported in Comments below).
- ☐ The value estimated in this appraisal is based on the assumption that there is no flaking or peeling Lead Paint on the property.

Comments _____

AIR POLLUTION

- ☒ There are no apparent signs of Air Pollution at the time of the inspection nor were any reported (except as reported in Comments below). The only way to be certain that the air is free of pollution is to have it tested.
- ☒ The value estimated in this appraisal is based on the assumption that the property is free of Air Pollution.

Comments _____

WETLANDS/FLOOD PLAINS

- ☒ The site does not contain any apparent Wetlands/Flood Plains (except as reported in Comments below). The only way to be certain that the site is free of Wetlands/Flood Plains is to have it inspected by a qualified environmental professional.
- ☒ The value estimated in this appraisal is based on the assumption that there are no Wetlands/Flood Plains on the property (except as reported in Comments below).

Comments _____

MISCELLANEOUS ENVIRONMENTAL HAZARDS

- ☒ There are no other apparent miscellaneous hazardous substances and/or detrimental environmental conditions on or in the area of the site except as indicated below:
- ☐ Excess Noise
 - ☐ Radiation + Electromagnetic Radiation
 - ☐ Light Pollution
 - ☐ Waste Heat
 - ☐ Acid Mine Drainage
 - ☐ Agricultural Pollution
 - ☐ Geological Hazards
 - ☐ Nearby Hazardous Property
 - ☐ Infectious Medical Wastes
 - ☐ Pesticides
 - ☐ Others (Chemical Storage + Storage Drums, Pipelines, etc.)
- ☒ The value estimated in this appraisal is based on the assumption that there are no Miscellaneous environmental Hazards (except those reported above) that would negatively affect the value of the property.

When any of the environmental assumptions made in this addendum are not correct, the estimated value in this appraisal may not be valid.

DEFINITION OF MARKET VALUE: The most probable price which a property should bring in a competitive and open market under all conditions requisite to a fair sale, the buyer and seller, each acting prudently, knowledgeably and assuming the price is not affected by undue stimulus. Implicit in this definition is the consummation of a sale as of a specified date and the passing of title from seller to buyer under conditions whereby: (1) buyer and seller are typically motivated; (2) both parties are well informed or well advised, and each acting in what he considers his own best interest; (3) a reasonable time is allowed for exposure in the open market; (4) payment is made in terms of cash in U.S. dollars or in terms of financial arrangements comparable thereto; and (5) the price represents the normal consideration for the property sold unaffected by special or creative financing or sales concessions* granted by anyone associated with the sale.

* Adjustments to the comparables must be made for special or creative financing or sales concessions. No adjustments are necessary for those costs which are normally paid by sellers as a result of tradition or law in a market area; these costs are readily identifiable since the seller pays these costs in virtually all sales transactions. Special or creative financing adjustments can be made to the comparable property by comparisons to financing terms offered by a third party institutional lender that is not already involved in the property or transaction. Any adjustment should not be calculated on a mechanical dollar for dollar cost of the financing or concession but the dollar amount of any adjustment should approximate the market's reaction to the financing or concessions based on the appraiser's judgement.

STATEMENT OF LIMITING CONDITIONS AND APPRAISER'S CERTIFICATION

CONTINGENT AND LIMITING CONDITIONS: The appraiser's certification that appears in the appraisal report is subject to the following conditions:

1. The appraiser will not be responsible for matters of a legal nature that affect either the property being appraised or the title to it. The appraiser assumes that the title is good and marketable and, therefore, will not render any opinions about the title. The property is appraised on the basis of it being under responsible ownership.
2. The appraiser has provided a sketch in the appraisal report to show approximate dimensions of the improvements and the sketch is included only to assist the reader of the report in visualizing the property and understanding the appraiser's determination of its size.
3. The appraiser has examined the available flood maps that are provided by the Federal Emergency Management Agency (or other data sources) and has noted in the appraisal report whether the subject site is located in an identified Special Flood Hazard Area. Because the appraiser is not a surveyor, he or she makes no guarantees, express or implied, regarding this determination.
4. The appraiser will not give testimony or appear in court because he or she made an appraisal of the property in question, unless specific arrangements to do so have been made beforehand.
5. The appraiser has estimated the value of the land in the cost approach at its highest and best use and the improvements at their contributory value. These separate valuations of the land and improvements must not be used in conjunction with any other appraisal and are invalid if they are so used.
6. The appraiser has noted in the appraisal report any adverse conditions (such as, needed repairs, depreciation, the presence of hazardous wastes, toxic substances, etc.) observed during the inspection of the subject property or that he or she became aware of during the normal research involved in performing the appraisal. Unless otherwise stated in the appraisal report, the appraiser has no knowledge of any hidden or unapparent conditions of the property or adverse environmental conditions (including the presence of hazardous wastes, toxic substances, etc.) that would make the property more or less valuable, and has assumed that there are no such conditions and makes no guarantees or warranties, express or implied, regarding the condition of the property. The appraiser will not be responsible for any such conditions that do exist or for any engineering or testing that might be required to discover whether such conditions exist. Because the appraiser is not an expert in the field of environmental hazards, the appraisal report must not be considered as an environmental assessment of the property.
7. The appraiser obtained the information, estimates, and opinions that were expressed in the appraisal report from sources that he or she considers to be reliable and believes them to be true and correct. The appraiser does not assume responsibility for the accuracy of such items that were furnished by other parties.
8. The appraiser will not disclose the contents of the appraisal report except as provided for in the Uniform Standards of Professional Appraisal Practice.
9. The appraiser has based his or her appraisal report and valuation conclusion for an appraisal that is subject to satisfactory completion, repairs, or alterations on the assumption that completion of the improvements will be performed in a workmanlike manner.
10. The appraiser must provide his or her prior written consent before the lender/client specified in the appraisal report can distribute the appraisal report (including conclusions about the property value, the appraiser's identity and professional designations, and references to any professional appraisal organizations or the firm with which the appraiser is associated) to anyone other than the borrower; the mortgagee or its successors and assigns; the mortgage insurer; consultants; professional appraisal organizations; any state or federally approved financial institution; or any department, agency, or instrumentality of the United States or any state or the District of Columbia; except that the lender/client may distribute the property description section of the report only to data collection or reporting service(s) without having to obtain the appraiser's prior written consent. The appraiser's written consent and approval must also be obtained before the appraisal can be conveyed by anyone to the public through advertising, public relations, news, sales, or other media.


APPRAISER'S CERTIFICATION: The Appraiser certifies and agrees that:


- 1. I have researched the subject market area and have selected a minimum of three recent sales of properties most similar and proximate to the subject property for consideration in the sales comparison analysis and have made a dollar adjustment when appropriate to reflect the market reaction to those items of significant variation. If a significant item in a comparable property is superior to, or more favorable than, the subject property, I have made a negative adjustment to reduce the adjusted sales price of the comparable and, if a significant item in a comparable property is inferior to, or less favorable than the subject property, I have made a positive adjustment to increase the adjusted sales price of the comparable.
- 2. I have taken into consideration the factors that have an impact on value in my development of the estimate of market value in the appraisal report. I have not knowingly withheld any significant information from the appraisal report and I believe, to the best of my knowledge, that all statements and information in the appraisal report are true and correct.
- 3. I stated in the appraisal report only my own personal, unbiased, and professional analysis, opinions, and conclusions, which are subject only to the contingent and limiting conditions specified in this form.
- 4. I have no present or prospective interest in the property that is the subject to this report, and I have no present or prospective personal interest or bias with respect to the participants in the transaction. I did not base, either partially or completely, my analysis and/or the estimate of market value in the appraisal report on the race, color, religion, sex, handicap, familial status, or national origin of either the prospective owners or occupants of the subject property or of the present owners or occupants of the properties in the vicinity of the subject property.
- 5. I have no present or contemplated future interest in the subject property, and neither my current or future employment nor my compensation for performing this appraisal is contingent on the appraised value of the property.
- 6. I was not required to report a predetermined value or direction in value that favors the cause of the client or any related party, the amount of the value estimate, the attainment of a specific result, or the occurrence of a subsequent event in order to receive my compensation and/or employment for performing the appraisal. I did not base the appraisal report on a requested minimum valuation, a specific valuation, or the need to approve a specific mortgage loan.
- 7. I performed this appraisal in conformity with the Uniform Standards of Professional Appraisal Practice that were adopted and promulgated by the Appraisal Standards Board of The Appraisal Foundation and that were in place as of the effective date of this appraisal, with the exception of the departure provision of those Standards, which does not apply. I acknowledge that an estimate of a reasonable time for exposure in the open market is a condition in the definition of market value and the estimate I developed is consistent with the marketing time noted in the neighborhood section of this report, unless I have otherwise stated in the reconciliation section.
- 8. I have personally inspected the interior and exterior areas of the subject property and the exterior of all properties listed as comparables in the appraisal report. I further certify that I have noted any apparent or known adverse conditions in the subject improvements, on the subject site, or on any site within the immediate vicinity of the subject property of which I am aware and have made adjustments for these adverse conditions in my analysis of the property value to the extent that I had market evidence to support them. I have also commented about the effect of the adverse conditions on the marketability of the subject property.
- 9. I personally prepared all conclusions and opinions about the real estate that were set forth in the appraisal report. If I relied on significant professional assistance from any individual or individuals in the performance of the appraisal or the preparation of the appraisal report, I have named such individual(s) and disclosed the specific tasks performed by them in the reconciliation section of this appraisal report. I certify that any individual so named is qualified to perform the tasks. I have not authorized anyone to make a change to any item in the report; therefore, if an unauthorized change is made to the appraisal report, I will take no responsibility for it.

SUPERVISORY APPRAISER'S CERTIFICATION: If a supervisory appraiser signed the appraisal report, he or she certifies and agrees that: I directly supervise the appraiser who prepared the appraisal report, have reviewed the appraisal report, agree with the statements and conclusions of the appraiser, agree to be bound by the appraiser's certifications numbered 4 through 7 above, and am taking full responsibility for the appraisal and the appraisal report.

ADDRESS OF PROPERTY APPRAISED: 805 W Nettleton Ave, Jonesboro, AR 72401

APPRAISER:

Signature: 
Name: Bob Gibson, CG0247
Date Signed: December 6, 2003
State Certification #: CG0247
or State License #:
State: AR
Expiration Date of Certification or License: 6/30/2002

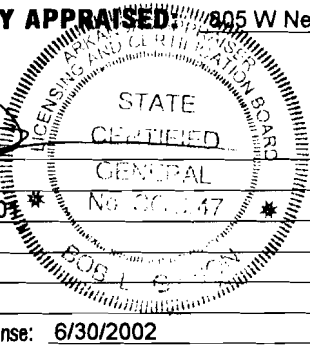

SUPERVISORY APPRAISER (only if required):


Signature: _____
Name: _____
Date Signed: _____
State Certification #: _____
or State License #: _____
State: _____
Expiration Date of Certification or License: _____


☐ Did ☐ Did Not Inspect Property

Additional Certifications to Comply with new requirements of Appraisal Standards Board changes to Standards Rule 2-3.

I certify that, to the best of my knowledge and belief:

- The statements of fact contained in this report are true and correct.
- The reported analyses, opinions, and conclusions are limited only by the reported assumptions and limiting conditions, and are my personal, impartial, and unbiased professional analyses, opinions, and conclusions.
- I have no present or prospective interest in the property that is the subject of this report, and no personal interest with respect to the parties involved.
- I have no bias with respect to the property that is the subject of this report or to the parties involved with this assignment.
- My engagement in this assignment was not contingent upon developing or reported predetermined results.
- My compensation for completing this assignment is not contingent upon the development or reporting of a predetermined value or direction in value that favors the cause of the client, the amount of the value opinion, the attainment of a stipulated result, or the occurrence of a subsequent event directly related to the intended use of this appraisal.
- My analyses, opinions, and conclusions were developed, and this report has been prepared, in conformity with the Uniform Standards of Professional Appraisal Practice.
- I have made a personal inspection of the property that is the subject of this report.
- No one provided significant professional assistance to the person signing this report.


Bob Gibson, CG0247

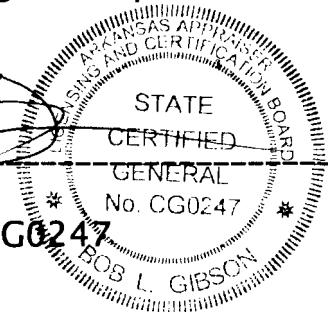

QUALIFICATIONS OF BOB L. GIBSON

POSITION: Real Estate Appraiser/Consultant, 420 W. Jefferson, Jonesboro, Arkansas, 72401 Telephone: (870) 932-5206.

PROFESSIONAL EXPERIENCE:

Chief Appraiser for Home Federal Savings. 1965 to 1975, Fee Appraiser for area financial and real estate concerns, 1965 to 1980.

President of H.S.C. Service Corporation. Developed three (3) Subdivisions, constructed single-family homes, one hotel, and numerous condominiums from 1975 to 1990.

EDUCATION:

B.S. Degree in Business Administration and minor in Economics from Arkansas State University in 1965.

Graduate of School of Savings & Loans at University of Indiana, Bloomington, Indiana, 1979 to 1982.

U.S. League of Savings Associations Appraised Study Course, 1965.

Principles of Real Estate Appraising-1968 Audit, Arkansas State University.

National Association of Independent Fee Appraisers, Principles of Residential Real Estate, 1990.

NAIF Income Property Appraising, 1990.

Marshall and Swifts Valuation Guides Seminar - Residential and Commercial Cost Approach, 1990.

The Appraisal Institute - Real Estate Appraisal Methods, 1991.

Uniform Standards of Professional Appraisal Practice, 1991.

Techniques of Income Property Appraising, 1991.

Uniform Residential Appraisal Report Seminar, IFA, Jonesboro, 1993.

FIRREA: Overview and Practical Application Seminar, IFA, Jonesboro, AR, 1994.

American Disabilities Act Seminar, I.F.A., Jonesboro, Arkansas 1993.

HUD Guidelines - Lender Selection of the Appraiser, I.F.A., Little Rock, Arkansas, Dec. 7, 1994 - Member of Lender Appraiser Selection Roster, HUD, Little Rock, Arkansas.

Appraiser Accountability and Legal Liabilities Seminar, Arkansas Appraisal Foundation, Little Rock, Arkansas, May 10, 1995.

Standards of Professional Practice, I.F.A., Jonesboro, Arkansas, 1996.

HUD/FHA Appraiser Training, HUD/FHA, Hot Springs, Arkansas, 1996.

Legal Journal, West Memphis, Arkansas, April 30, 1998.

Principles of Condemnation, San Antonio, Texas, June 3, 1999.

Arkansas Appraisal Board Annual Meeting, Little Rock, AR April 18, 2000.

USPAP, Kelton Schools, Jonesboro, Arkansas, May 17, 2000.

PROFESSIONAL MEMBERSHIP:

Charter Member of National Society of Environmental Consultants.

Master Senior Appraisers (MSA), National Association of Master Appraisers.

CERTIFICATION AND DESIGNATION:

State Certified Residential Appraiser #CG0247, December 28, 1991.

State Certified General Appraiser #CG0247, January 6, 1992.

PARTIAL LIST OF CLIENTS:

Belz-Burrow, Norwest Mortgage, Union Planters Bank of NEA, Regions Bank, Simmons Bank, Heringer Lone Star, Griffin Petroleum Co., Caldwell Construction Co., First Financial Mortgage, Fowler Foods, MidSouth Bank, Matthews Oil Co., Heritage Bank, Nations Bank, Nationsbanc Mortgage, Pocahontas Federal Savings & Loan, and American State Bank.