


Existing permitted
11' fence.

New 7' sections each
end (2.5' and 6')

New 7' pickets 28.5'

New 6' pickets 7.75'

Rebuild 6' fence 84'
to align with property
boundary

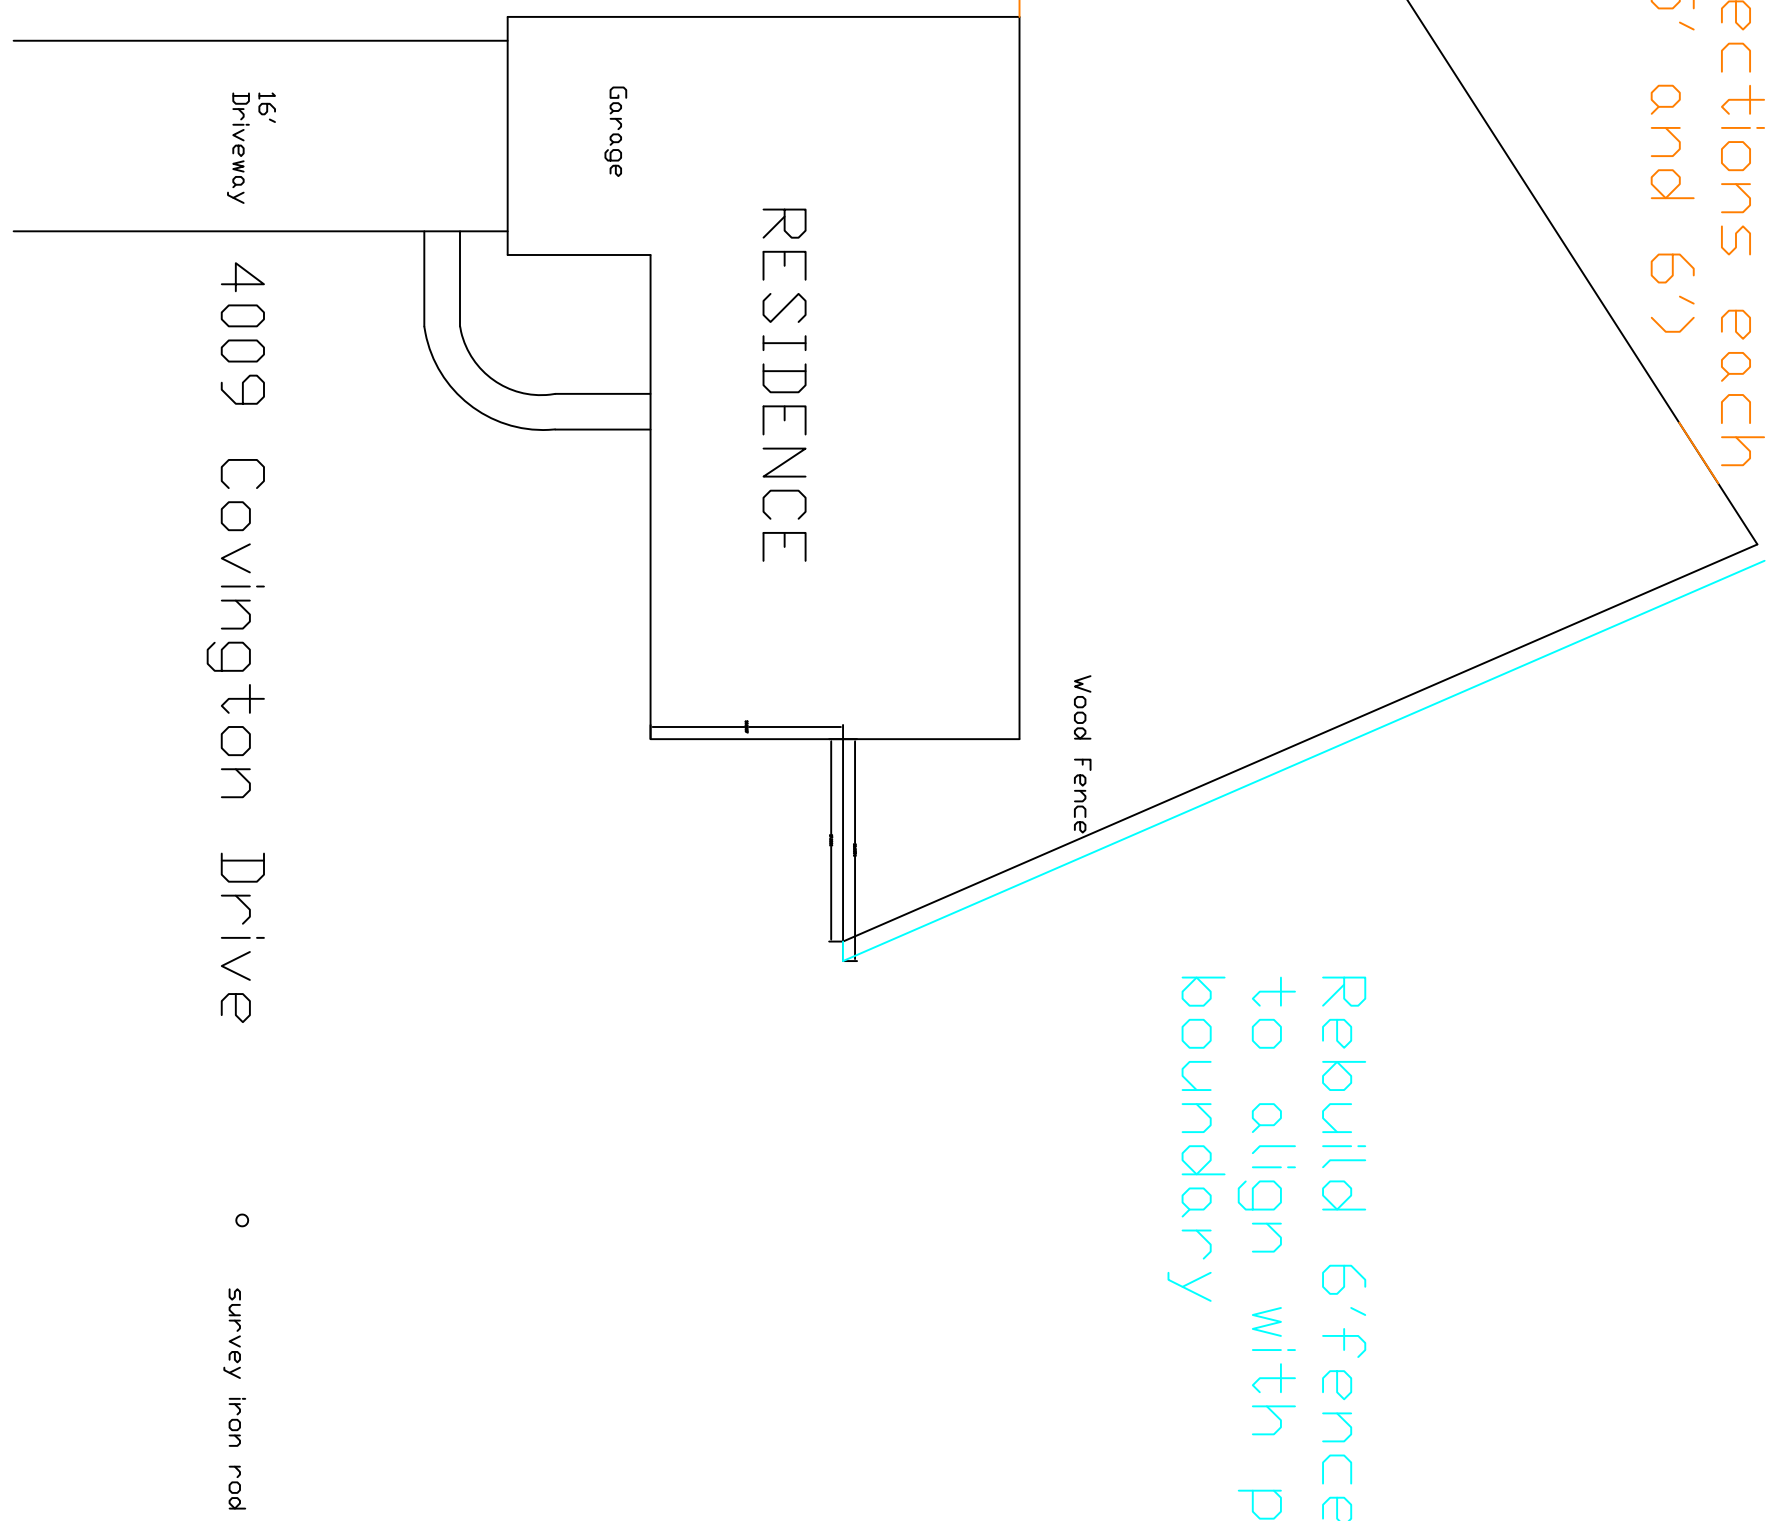

- 1. Need to permit pickets as previously placed per drawing.
- 2. Need to permit 6' fence rebuild to match property line.